


**GENERAL NOTES**

----




**North Elevation (Part)**


**South Elevation (Part)**

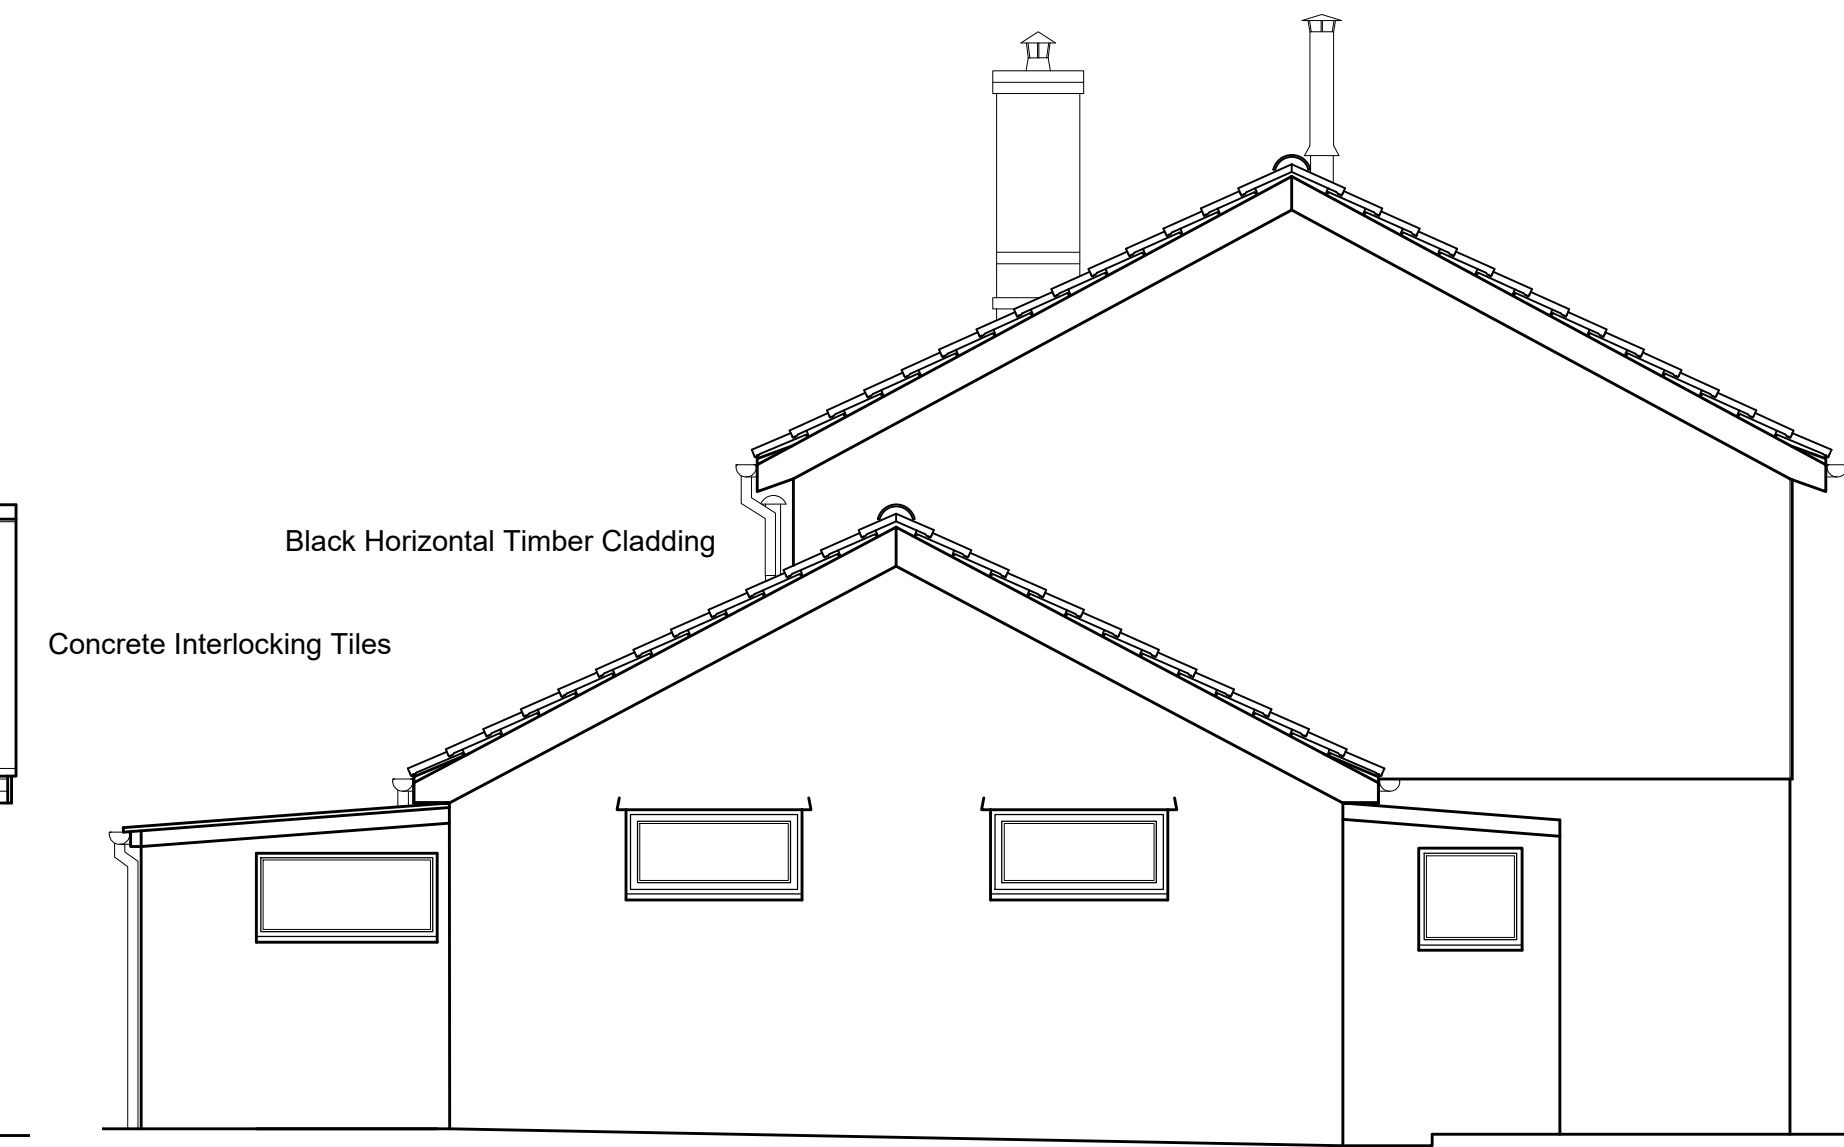


**East Elevation**

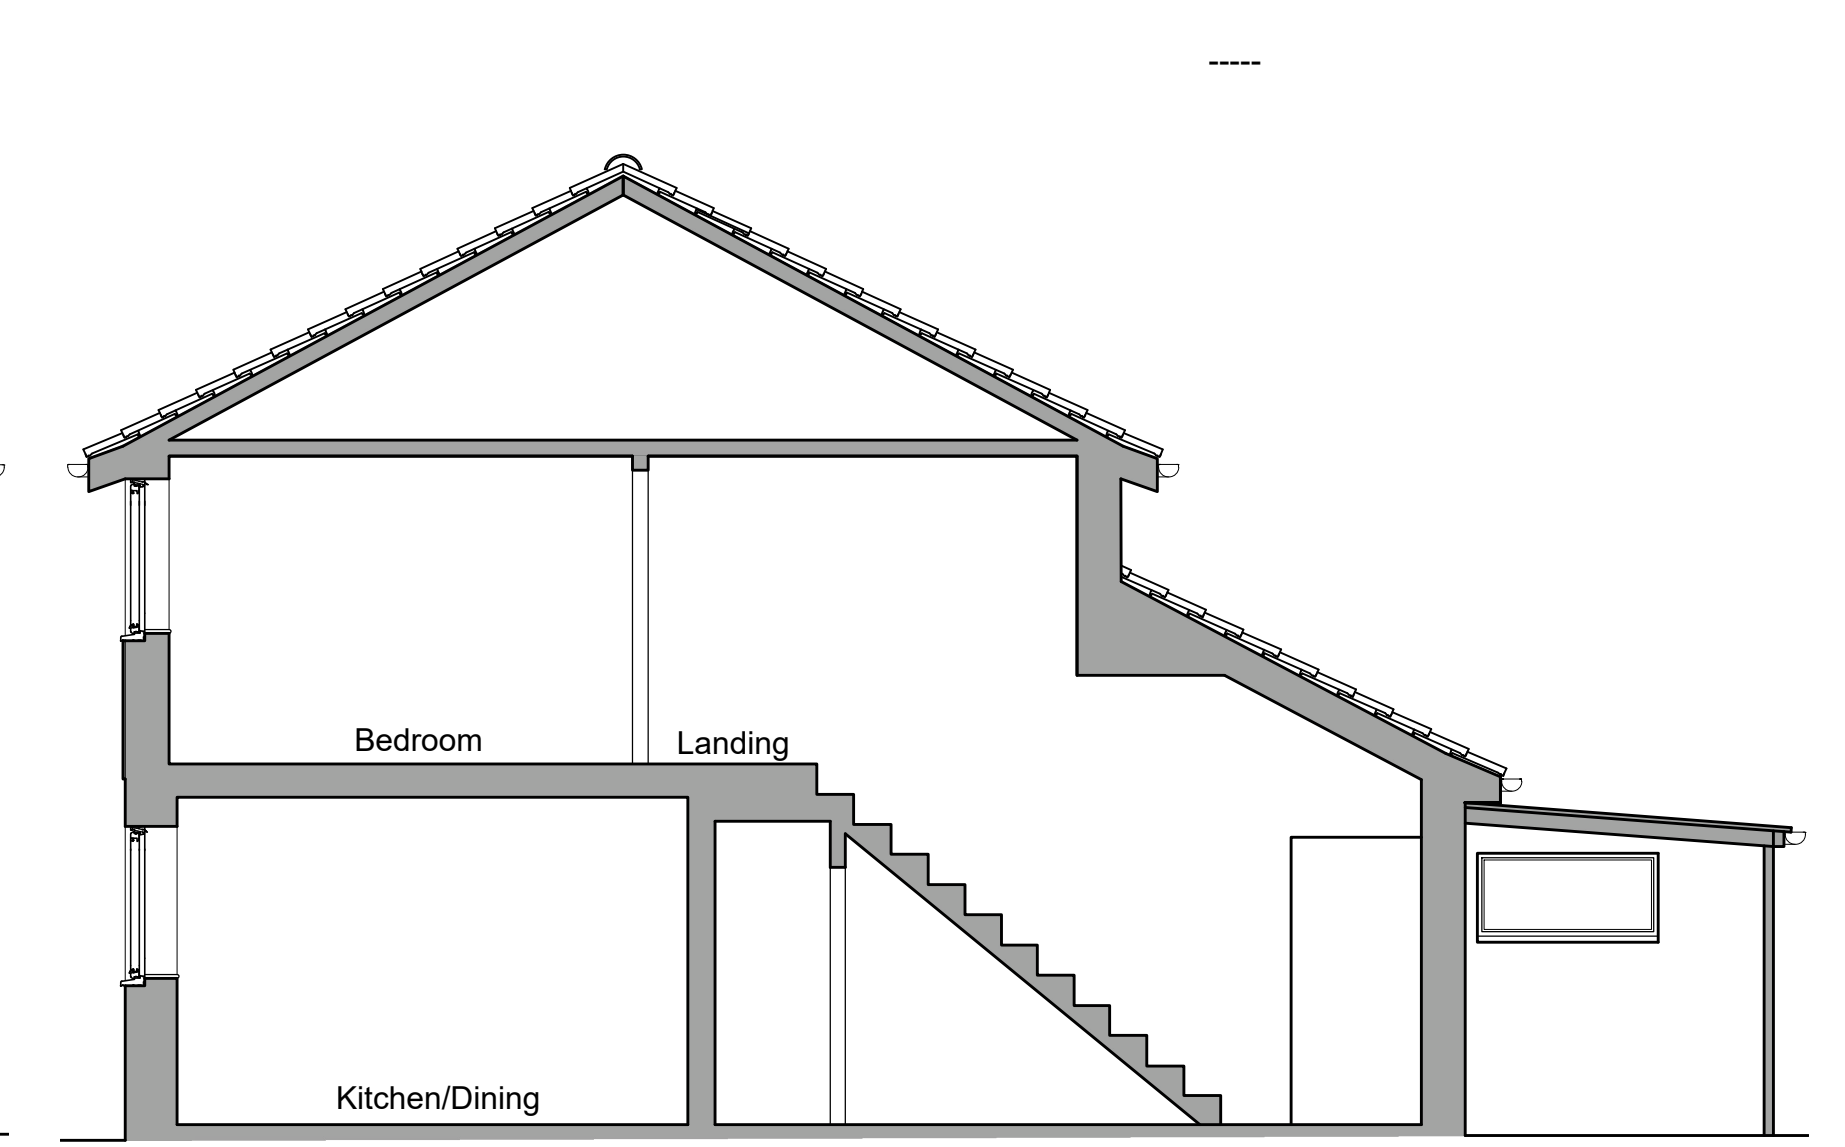

**Section A - A**

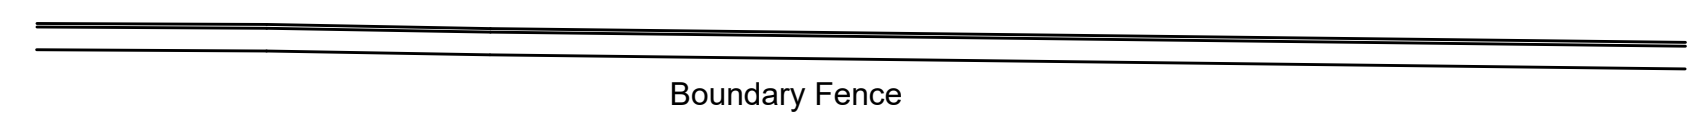

Boundary Fence

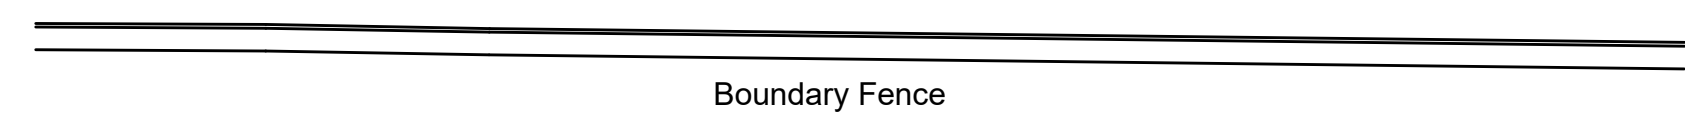

Boundary Fence

No. Date Revisions  
Revisions

**HOLLINS**  
Architects, Surveyors &  
Planning Consultants

The Guildhall  
Market Hill  
Framlingham  
Suffolk  
IP13 9BD  
Telephone 01728 723959  
E-mail [all@hollins.co.uk](mailto:all@hollins.co.uk)  
Website [www.hollins.co.uk](http://www.hollins.co.uk)

Client  
MR & MRS KYBIRD

Site  
PENDALE, SOUTHOLT ROAD,  
WORLINGWORTH, IP13 7HW,


Project  
PROPOSED EXTENSION

Details  
SURVEY - PLANS & ELEVATIONS


Scale  
1:50 (A1)

Date  
SEPTEMBER 2021


Drawn by  
RJB

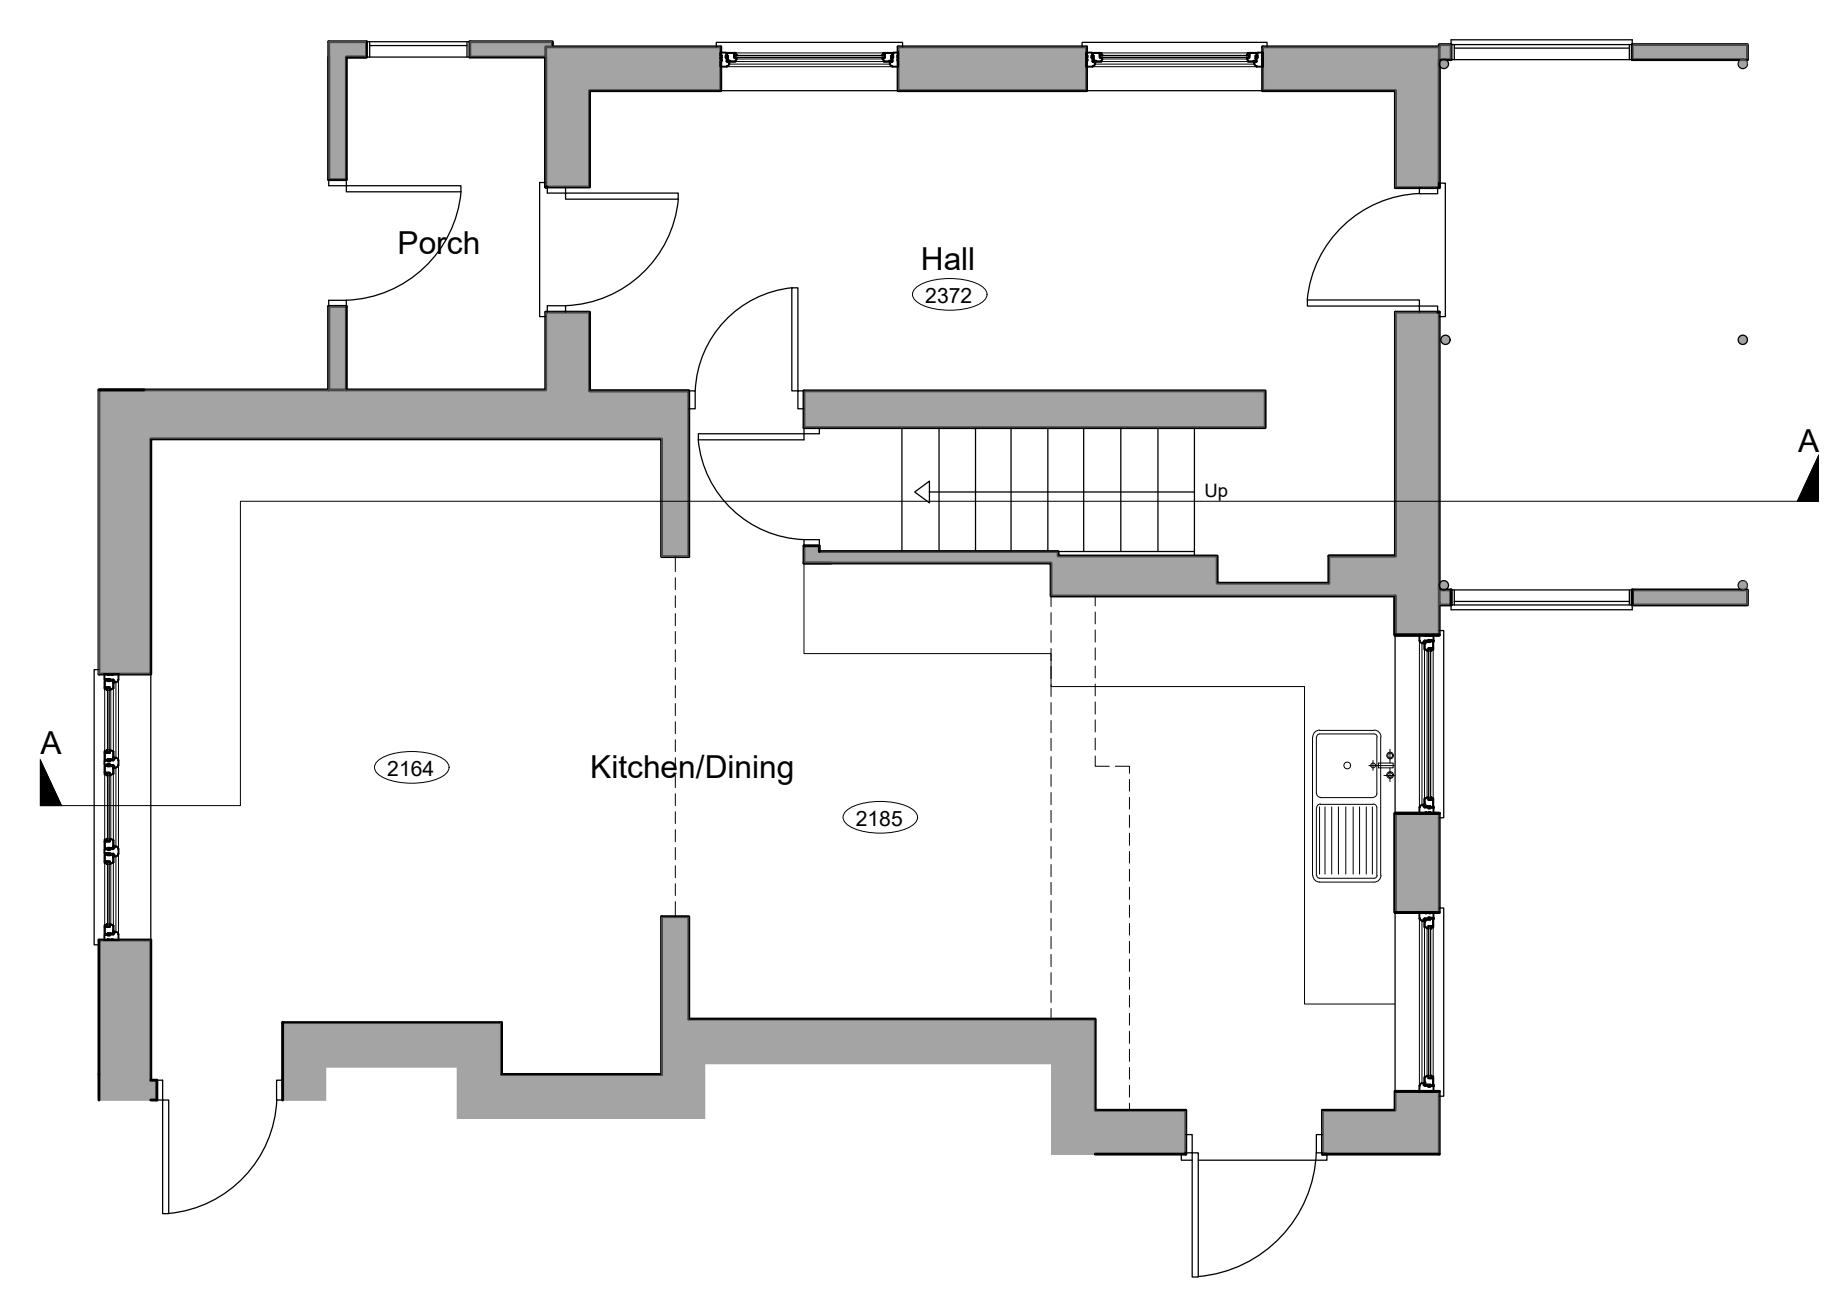

**Ground Floor Plan (Part) - 1:50**

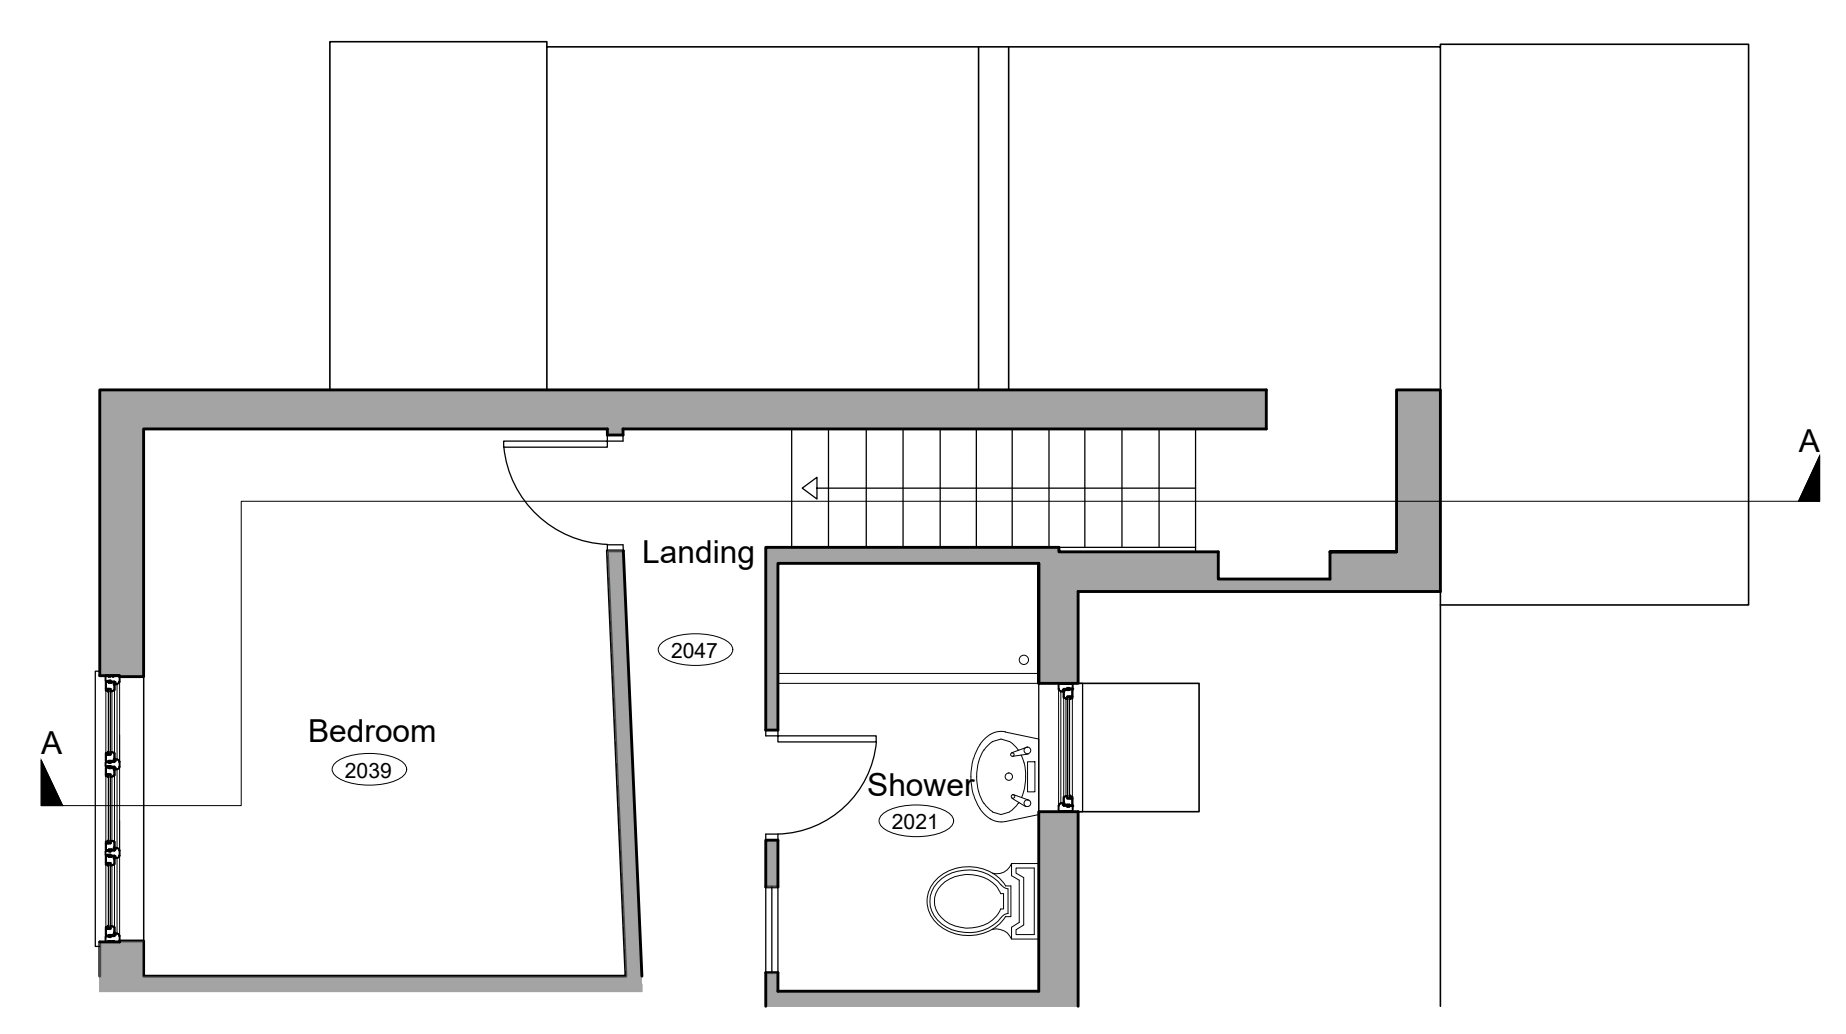

**First Floor Plan (Part)**

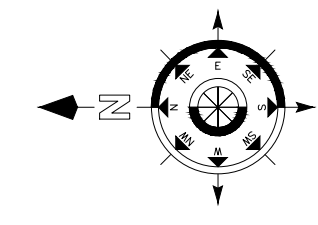

Drawing number  
**21198 2**

This drawing is copyright. This drawing must not be scaled. Before commencing any work the contractor must set out and check all dimensions on site. This drawing to be read in conjunction with any consultants details. Any discrepancies must be reported to Hollins Architects & Surveyors.