



Existing elevations



A2

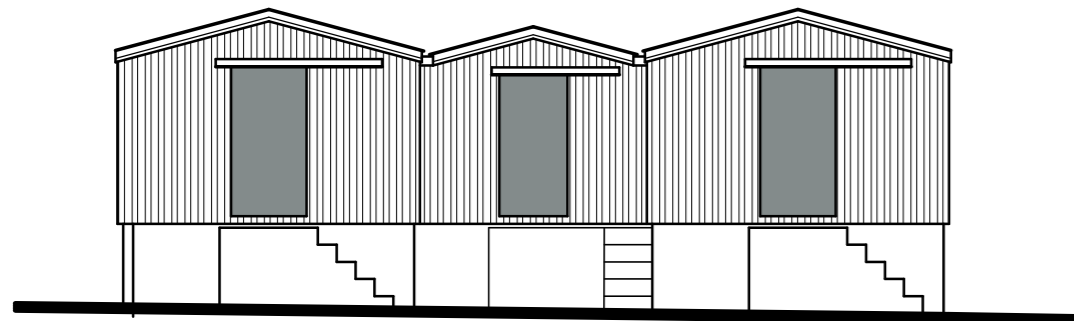


North east elevation 1:100

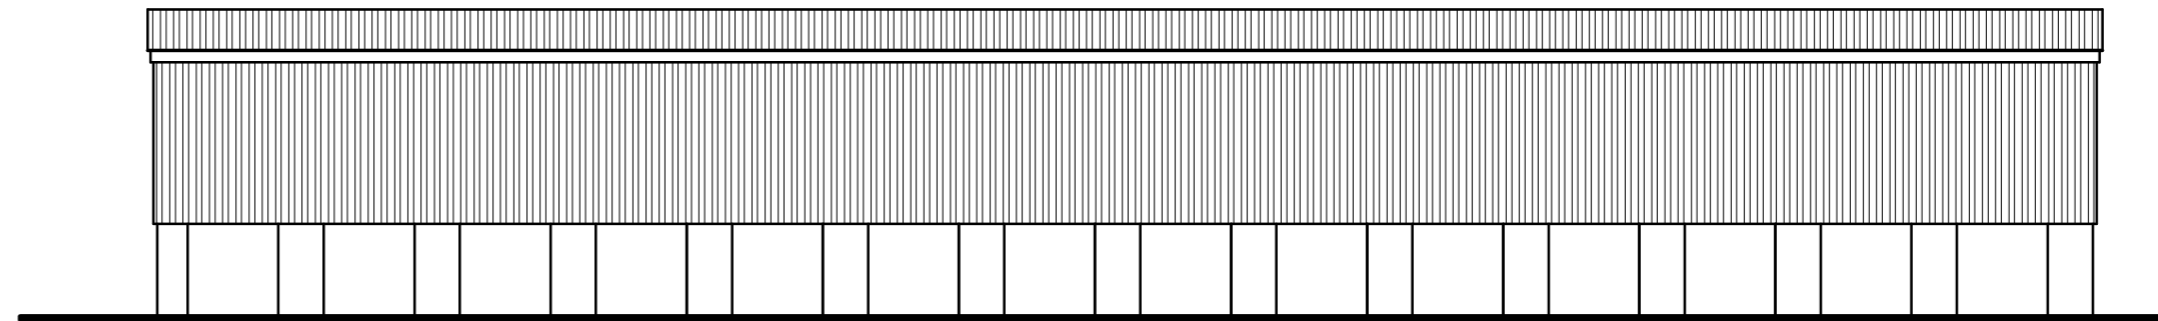


North west elevation 1:100

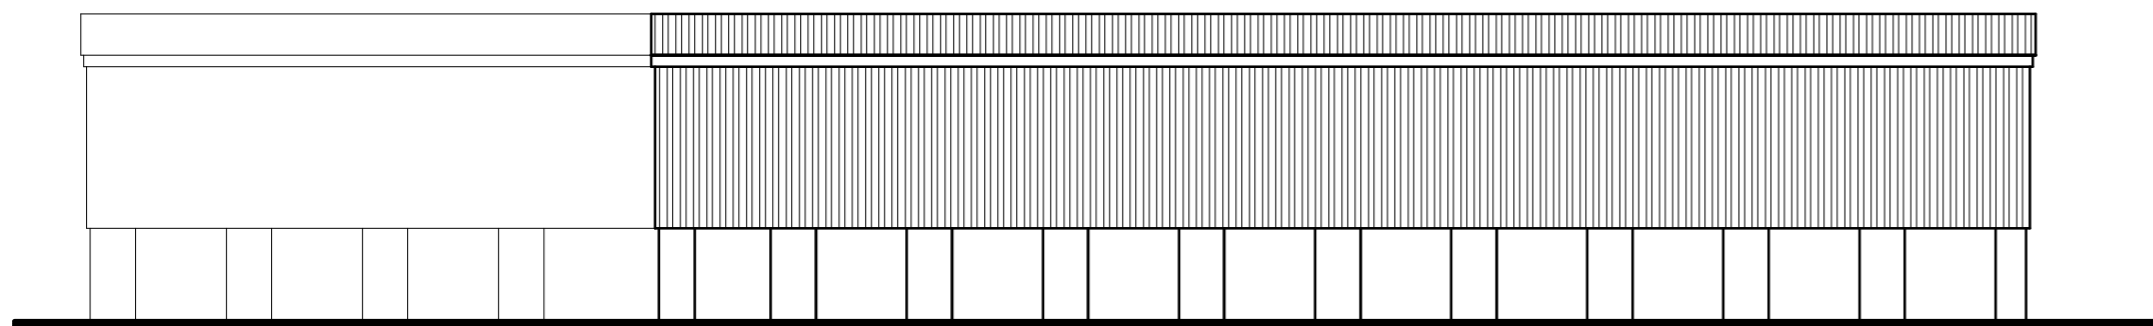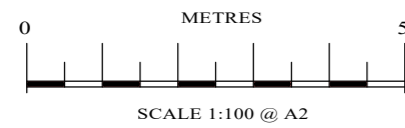


South east elevation 1:100

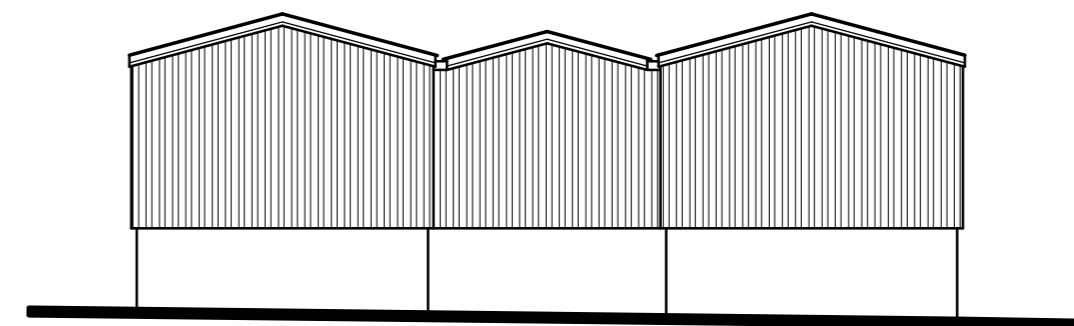

South west elevation 1:100

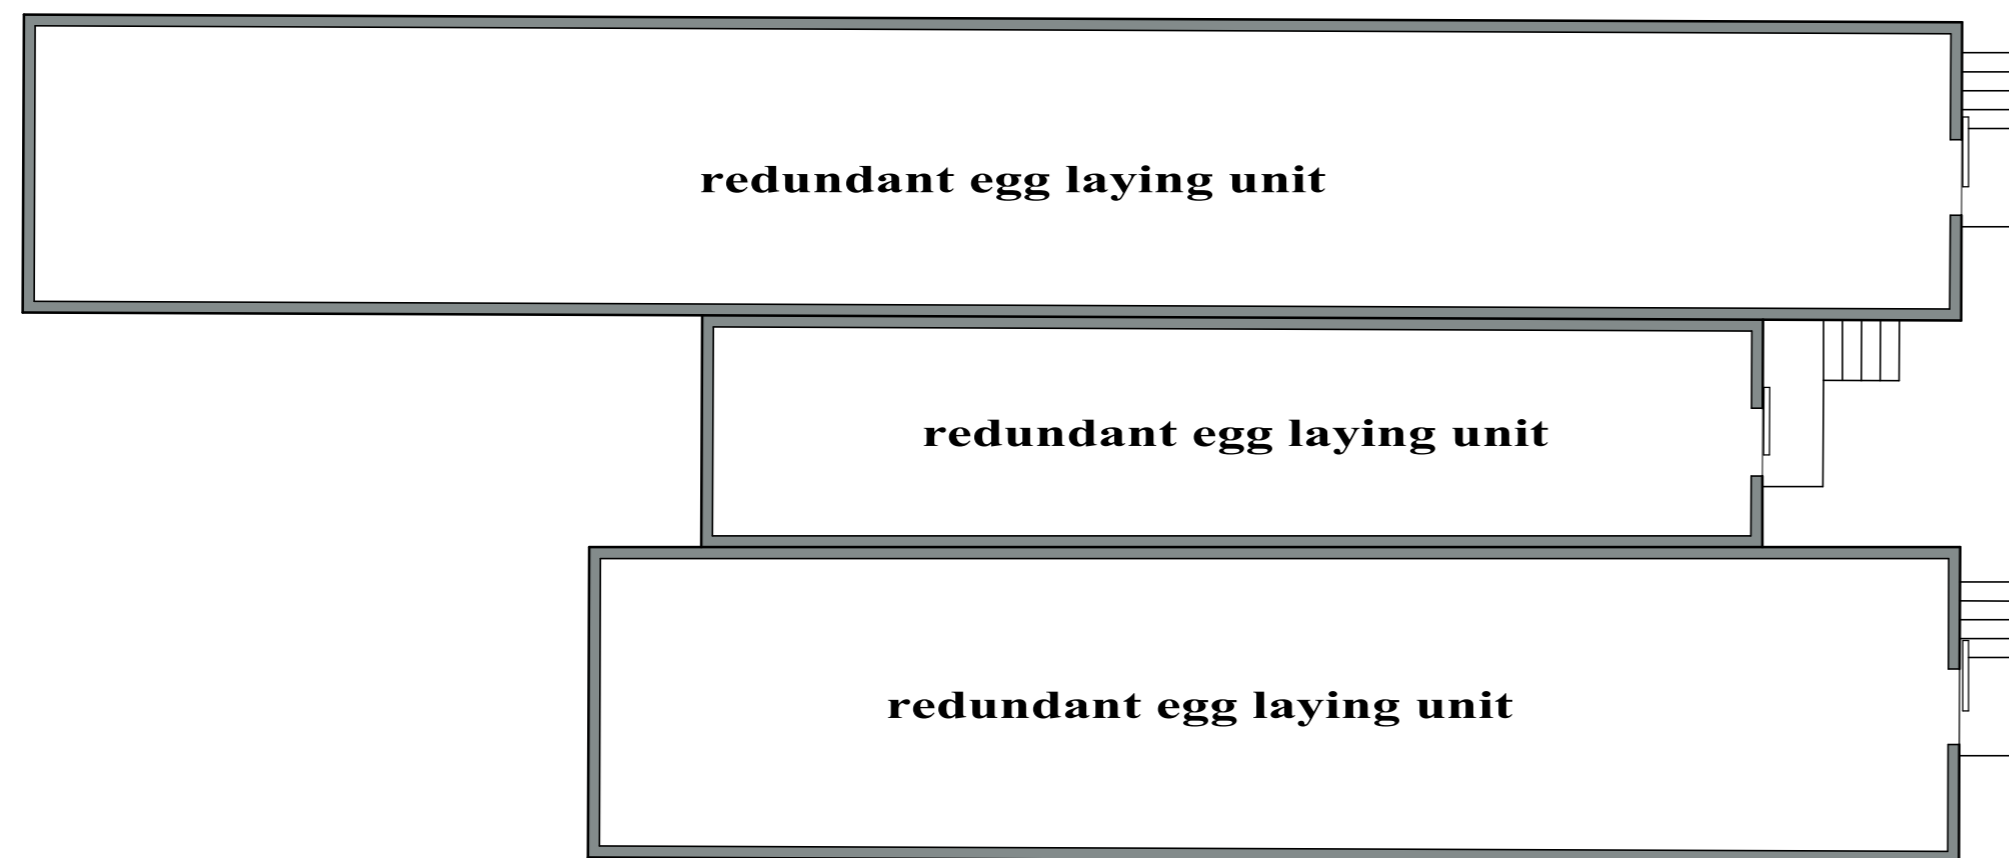

Existing floor plan 1:100

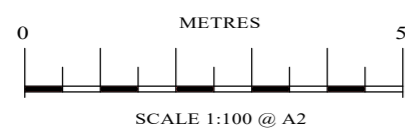

Existing

<p>LICENCED COMPUTER AIDED DESIGN</p> <p>Bude Architectural Design DOMESTIC * HOUSING * COMMERCIAL * INDUSTRIAL email: stevehopgood@btinternet.com</p>		<p>30, Stapleton Road BUDE Cornwall EX238TS TEL. 01288 355777</p>	
<p>Date: October 2021</p>		<p>Scale: 1:100 @ A2</p>	
<p>Client: Mr & Mrs D Fowler</p>		<p>Project: Demolish existing redundant chicken buildings and replace with four holiday letting bungalows at Sea View Bungalow Whitstone, Holsworthy, EX22 6LD</p>	
<p>Drawn by: steve Hopgood</p>		<p>Drawing No: sph/2021-22/071.02</p>	
<p><small>USE NOTE: USE FIGURED DIMENSIONS ONLY FOR CONSTRUCTION PURPOSES. DISCREPANCIES IN DIMENSIONING ARE TO BE REPORTED IMMEDIATELY TO THE DRAWING ORIGINATOR PRIOR TO ANY CONSTRUCTION OR FABRICATION TAKING PLACE ON OR OFF SITE. FOR CONFIRMATION OF SAME. DETAILS CONTAINED IN THIS DRAWING ARE FOR THE PURPOSES OF GAINING TOWN PLANNING & BUILDING REGULATION APPROVALS ONLY. THESE ARE NOT FULL CONSTRUCTION DETAIL WORKING DRAWINGS. MATERIALS SPECIFIED WITHIN THESE DRAWINGS & SPECIFICATIONS ARE DESIGNER PREFERENCES. PERFORMANCE OF ANY MATERIAL CHANGES MUST BE SIMILAR OR BE OF HIGHER PERFORMANCE THAN ALREADY SPECIFIED WITHIN THESE DRAWINGS. IF IN DOUBT ASK. WE RESERVE THE RIGHT TO WITHDRAWAL. USE OF THESE DETAILS. © COPYRIGHT RESERVED.</small></p>			