

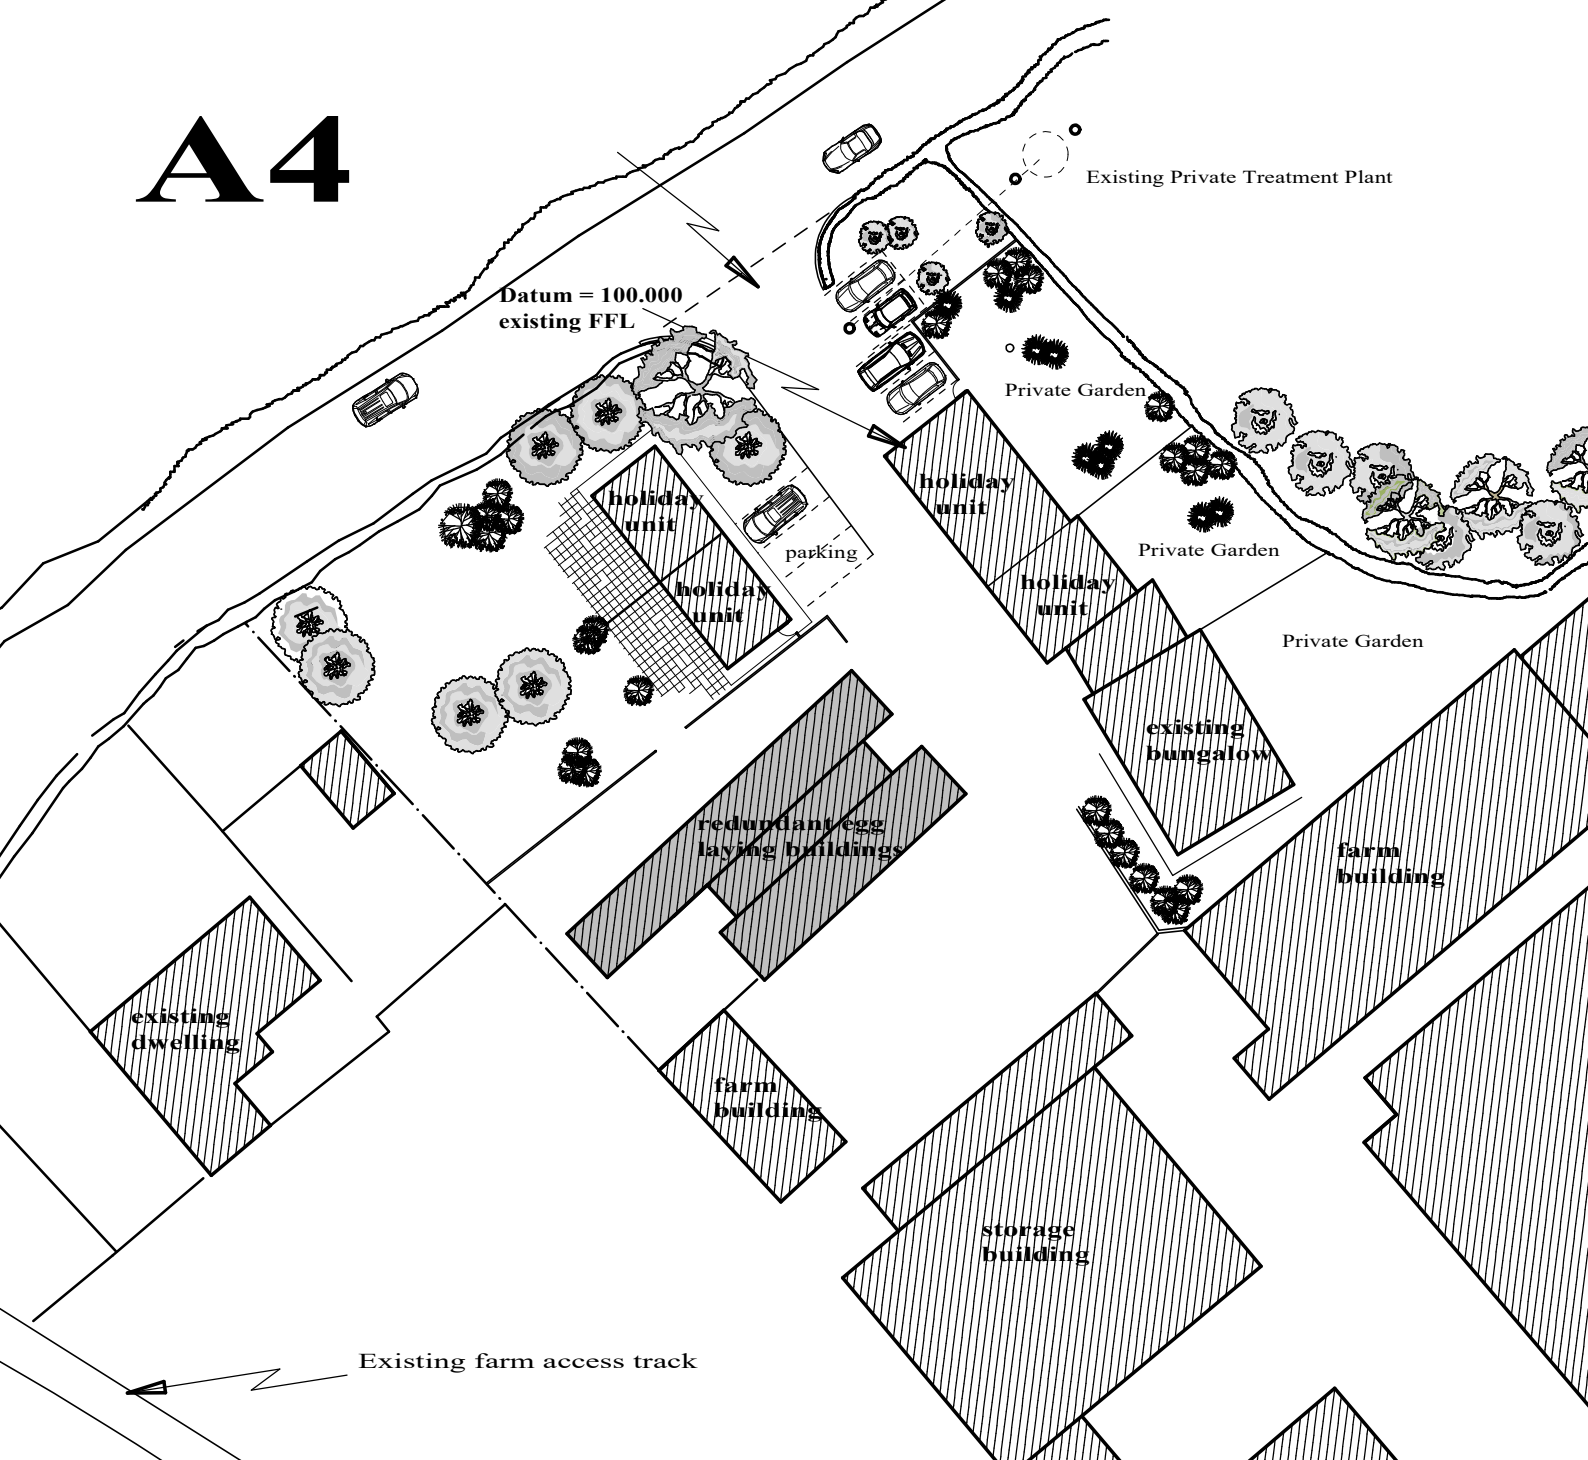


A4

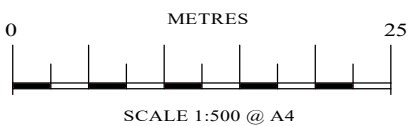

Existing site plan 1:500

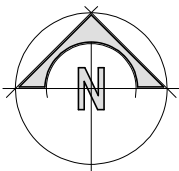

Bude Architectural Design

DOMESTIC * HOUSING * COMMERCIAL * INDUSTRIAL email: stevehopgood@btinternet.com

30, Stapleton Road

**BUDE
Cornwall
EX238TS**

TEL. 01288 355777

Client:

Mr & Mrs D Fowler

Project:

Demolish existing redundant chicken buildings and replace with four holiday letting bungalows at Sea View Bungalow Whitstone, Holsworthy, EX22 6LD

Date:

November 2021

Scale:

1:500 @ A4

Drawn by:

steve Hopgood

Drawing No:

sph/2021-22/071.03

USER NOTE:
USE FIGURED DIMENSIONS ONLY FOR CONSTRUCTION PURPOSES. DISCREPANCIES IN DIMENSIONING ARE TO BE REPORTED IMMEDIATELY TO THE DRAWING ORIGINATOR PRIOR TO ANY CONSTRUCTION OR FABRICATION TAKING PLACE ON OR OFF SITE. FOR CONFIRMATION OF SAME. DETAILS CONTAINED IN THIS DRAWING ARE FOR THE PURPOSES OF GAINING TOWN PLANNING & BUILDING REGULATION APPROVALS ONLY. THESE ARE NOT FULL CONSTRUCTION DETAIL WORKING DRAWINGS. MATERIALS SPECIFIED WITHIN THESE DRAWINGS & SPECIFICATIONS ARE DESIGNER PREFERENCES. PERFORMANCE OF ANY MATERIAL CHANGES MUST BE SIMILAR OR BE OF HIGHER PERFORMANCE THAN ALREADY SPECIFIED WITHIN THESE DRAWINGS. IF IN DOUBT ASK. WE RESERVE THE RIGHT TO WITHDRAW USE OF THESE DETAILS. © COPYRIGHT RESERVED.