


**Generic Notes**



- 1 CONTRACTOR TO CHECK ALL DIMENSIONS ON SITE PRIOR TO COMMENCEMENT OF WORKS. ANY DISCREPANCIES TO BE MADE KNOWN AS SOON AS POSSIBLE.
- 2 DO NOT SCALE FROM THIS DRAWING. USE ONLY DIMENSIONS SHOWN ON DRAWINGS. DIMENSIONS FIGURED ARE TO THE NEAREST 5MM.

**Project Notes**


- 1 THIS DRAWING WAS PREPARED USING BASIC SURVEY INFORMATION.
- 2 TO BE READ WITH ALL RELEVANT DRAWINGS AND SPECIFICATIONS.
- 3 THIS DRAWING IS SUBJECT TO STATUTORY APPROVALS. CONTRACTOR TO SUBMIT DRAWINGS FOR BUILDING CONTROL INSPECTORS COMMENT / APPROVAL.
- 4 THIS DRAWING WAS PREPARED FOR INFORMATION PURPOSE ONLY AND IS NOT A CONSTRUCTION ISSUE.

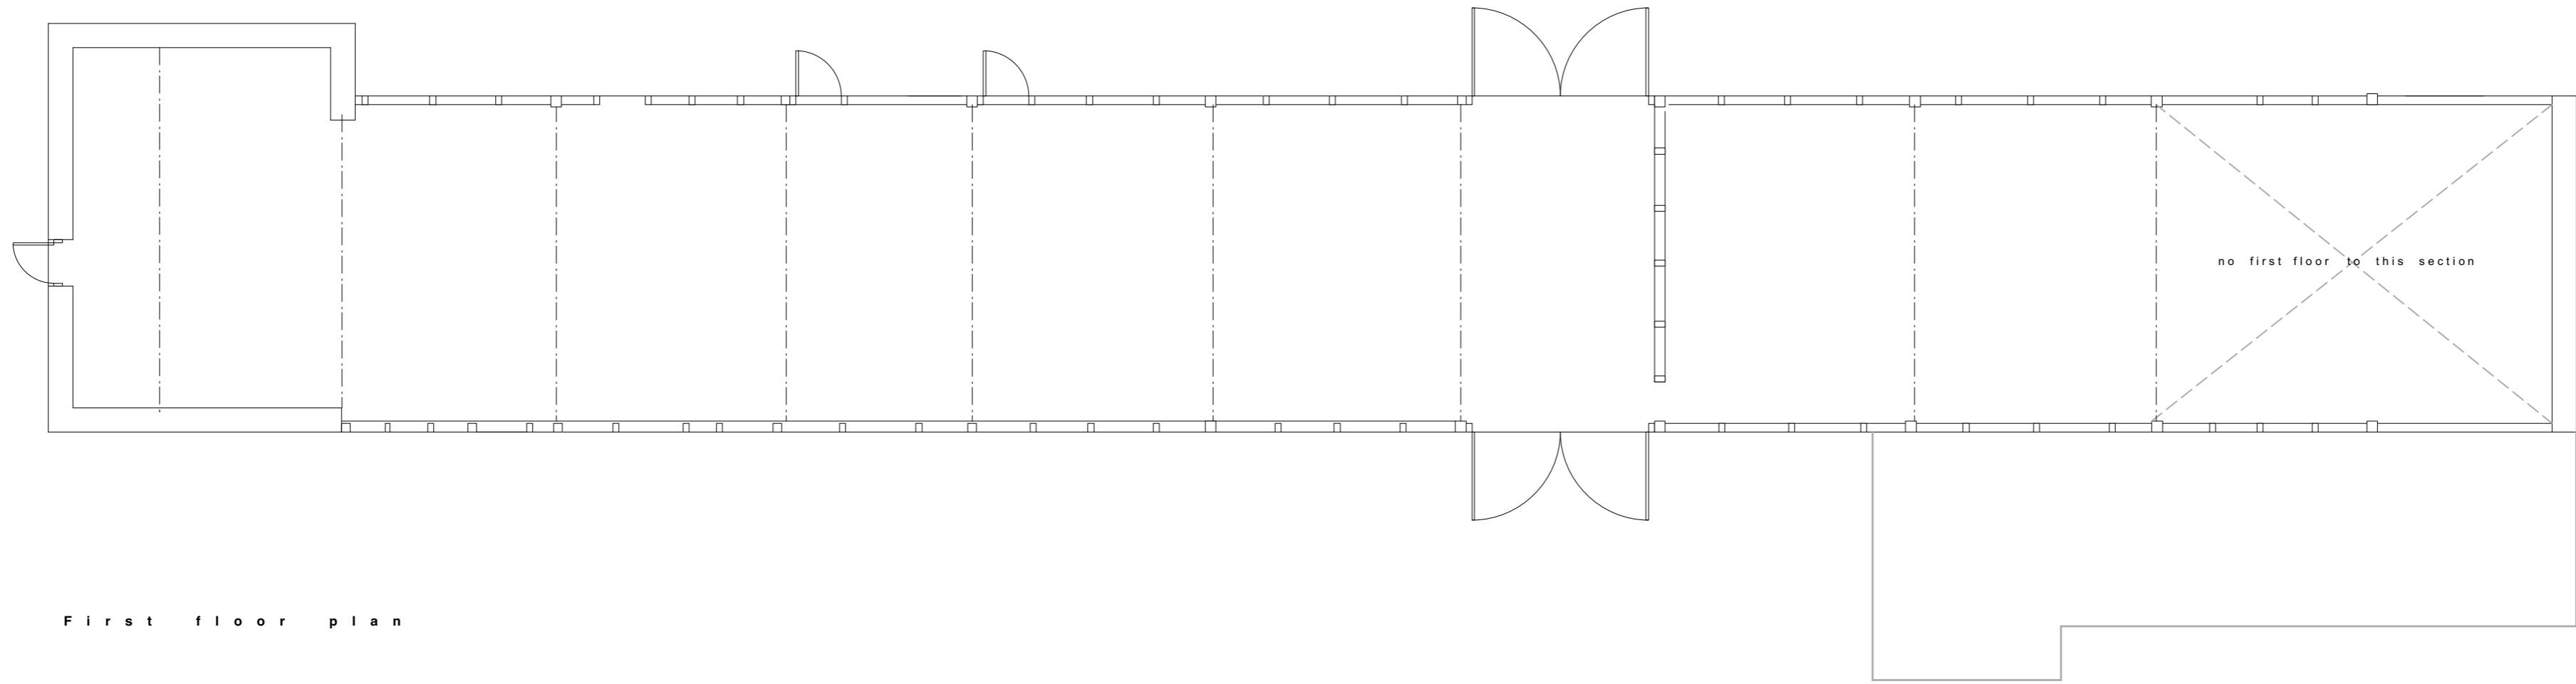

F i r s t f l o o r p l a n

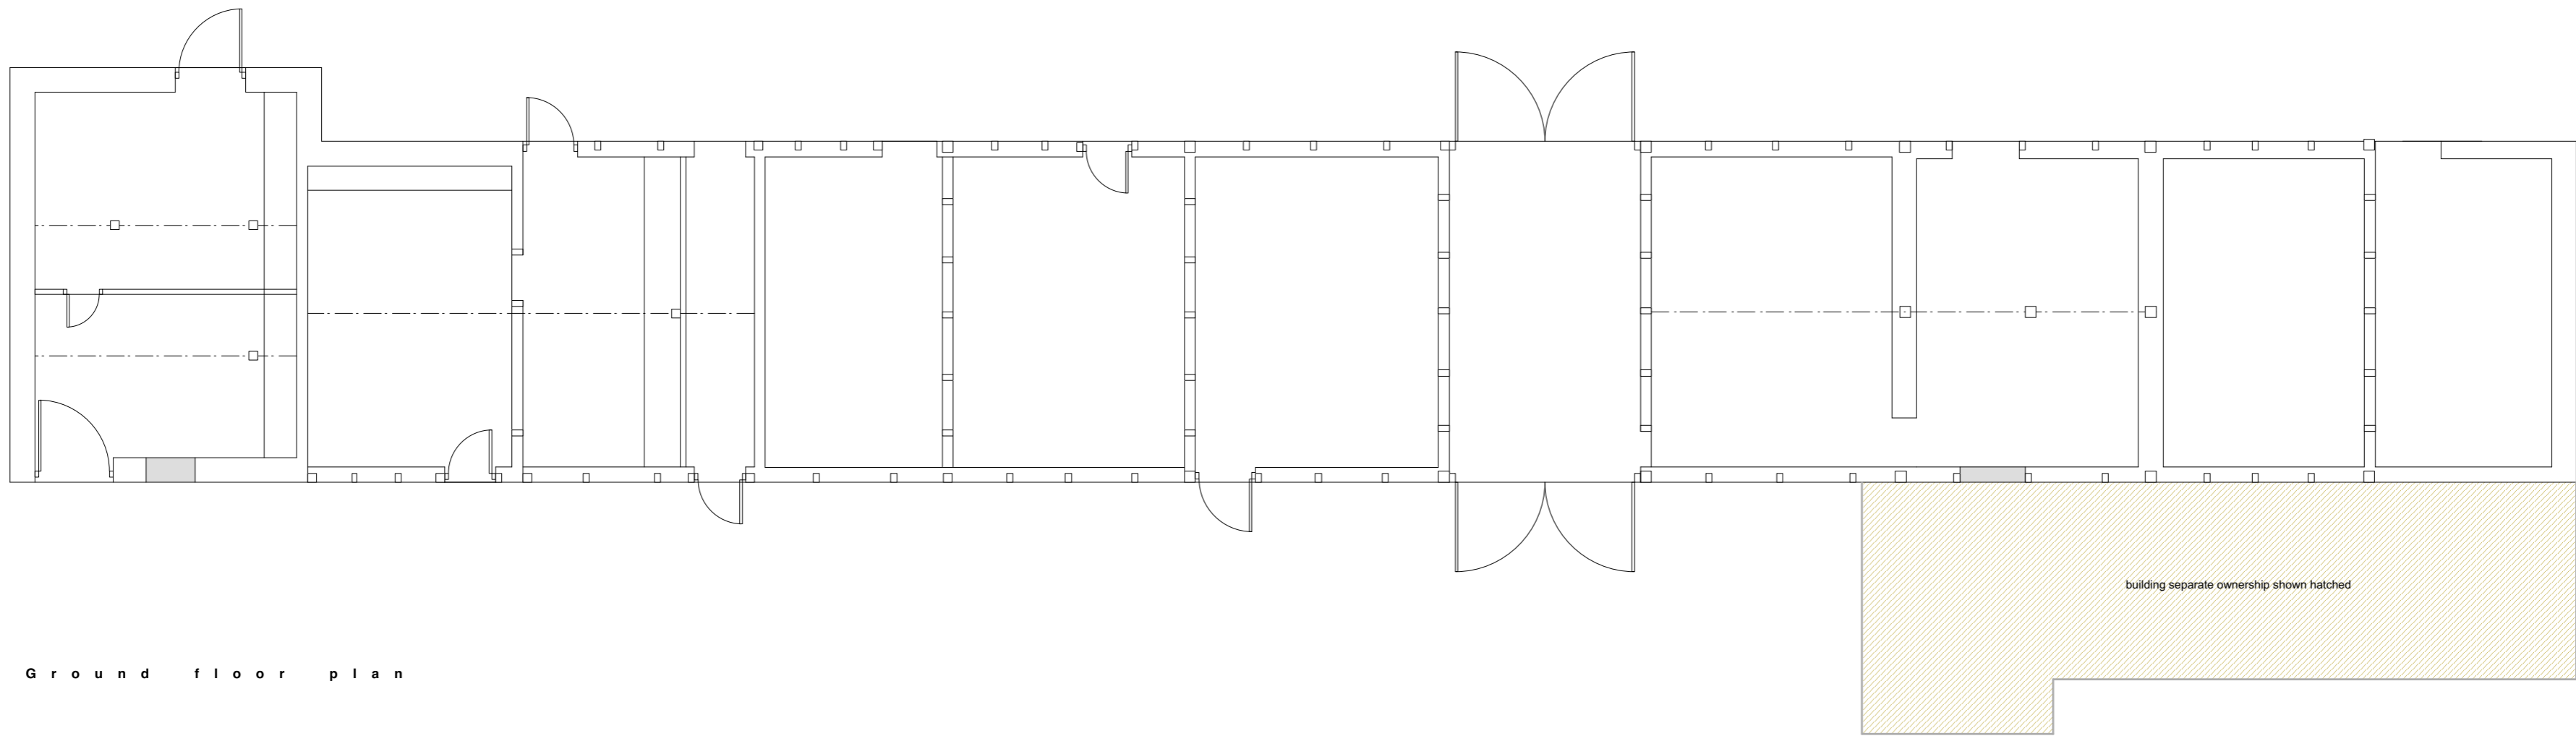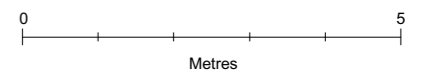

G r o u n d f l o o r p l a n

 <b>JAMES SPRECKLEY</b> MRICS FA&V	<small>SHIPPED FROM SURREY HINDLEIGH W14 7AS TEL: 01432 781772</small>	<ul style="list-style-type: none"><li>■ This is not a complete working drawing for Planning and Building Regulation use only. Additional information may be required as the work proceeds.</li><li>□ This is a scheme based on an enlarged D.S. extract and as such is subject to a site survey.</li><li>■ Services and ground investigations were not available at the date of this drawing.</li><li>■ Crown Copyright Reserved. This drawing is for use only with named site and is Copyright.</li></ul>	July 2021 Scale 1:100 @A2
	Proposed conversion of redundant barn at Norton, Presteigne, Powys. Floor plans as existing.	<ul style="list-style-type: none"><li>■ Preliminary</li><li>□ First Issue</li><li>□ Revision</li></ul> Drawing No <b>1837.01</b>	