


**Generic Notes**

- 1 CONTRACTOR TO CHECK ALL DIMENSIONS ON SITE PRIOR TO COMMENCEMENT OF WORKS. ANY DISCREPANCIES TO BE MADE KNOWN AS SOON AS POSSIBLE.
- 2 DO NOT SCALE FROM THIS DRAWING. USE ONLY DIMENSIONS SHOWN ON DRAWINGS. DIMENSIONS FIGURED ARE TO THE NEAREST 5MM.

**Project Notes**



- 1 THIS DRAWING WAS PREPARED USING BASIC SURVEY INFORMATION.
- 2 TO BE READ WITH ALL RELEVANT DRAWINGS AND SPECIFICATIONS.
- 3 THIS DRAWING IS SUBJECT TO STATUTORY APPROVALS. CONTRACTOR TO SUBMIT DRAWINGS FOR BUILDING CONTROL INSPECTORS COMMENT / APPROVAL.
- 4 THIS DRAWING WAS PREPARED FOR INFORMATION PURPOSE ONLY AND IS NOT A CONSTRUCTION ISSUE.

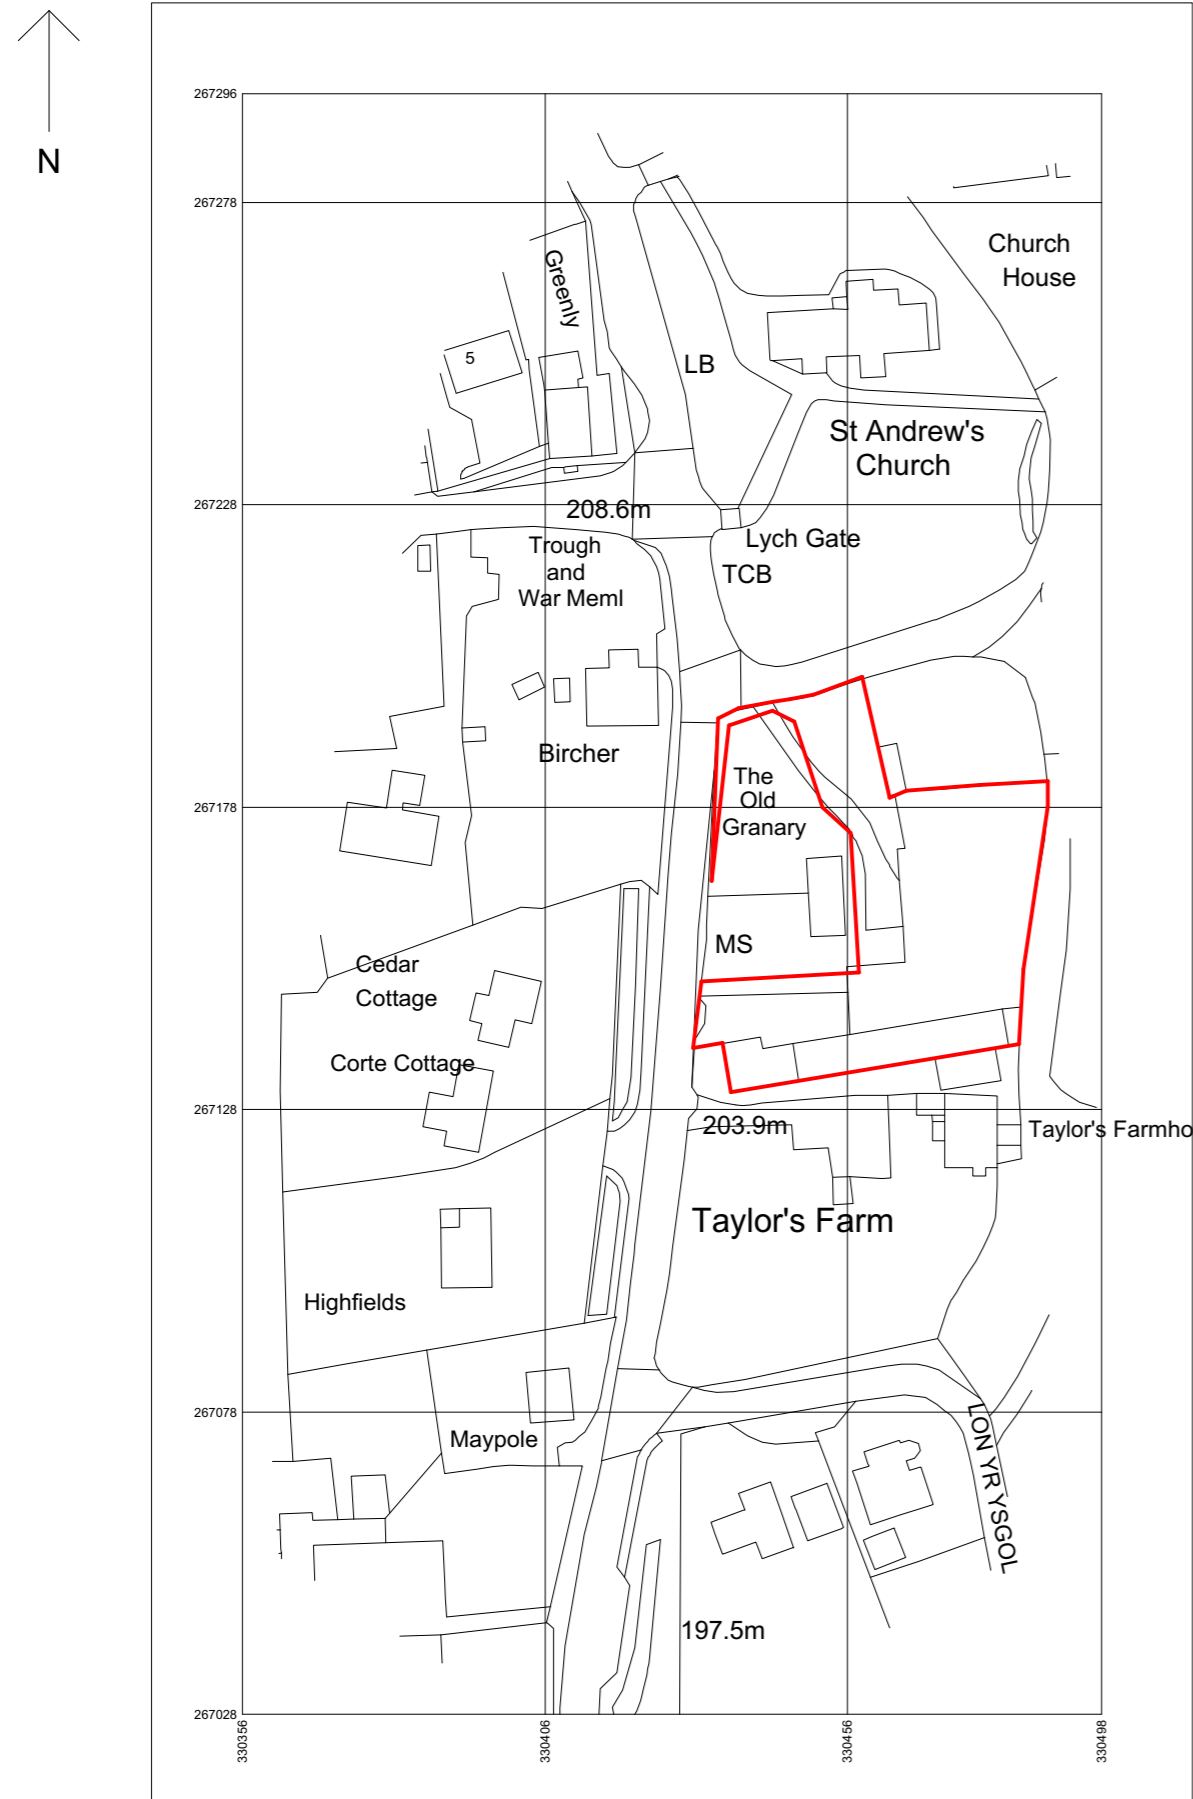


Produced on 01 November 2021 from the Ordnance Survey National Geographic Database and incorporating surveyed revision available at this date.  
 This map shows the area bounded by 330362, 267054, 330402, 267028, 330429, 267028, 330479, 267049, 330498, 267132, 330488, 267210, 330493.  
 Reproduction in whole or part is prohibited without the prior permission of Ordnance Survey.  
 Crown copyright 2021. Supplied by copla ltd trading as UKPlanningMaps.com a licensed Ordnance Survey partner (100054135).  
 Data licence expires 01 November 2022. Unique plan reference: -vsl709668/960618



Site location plan

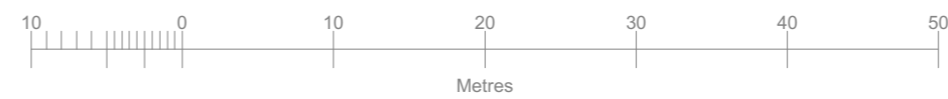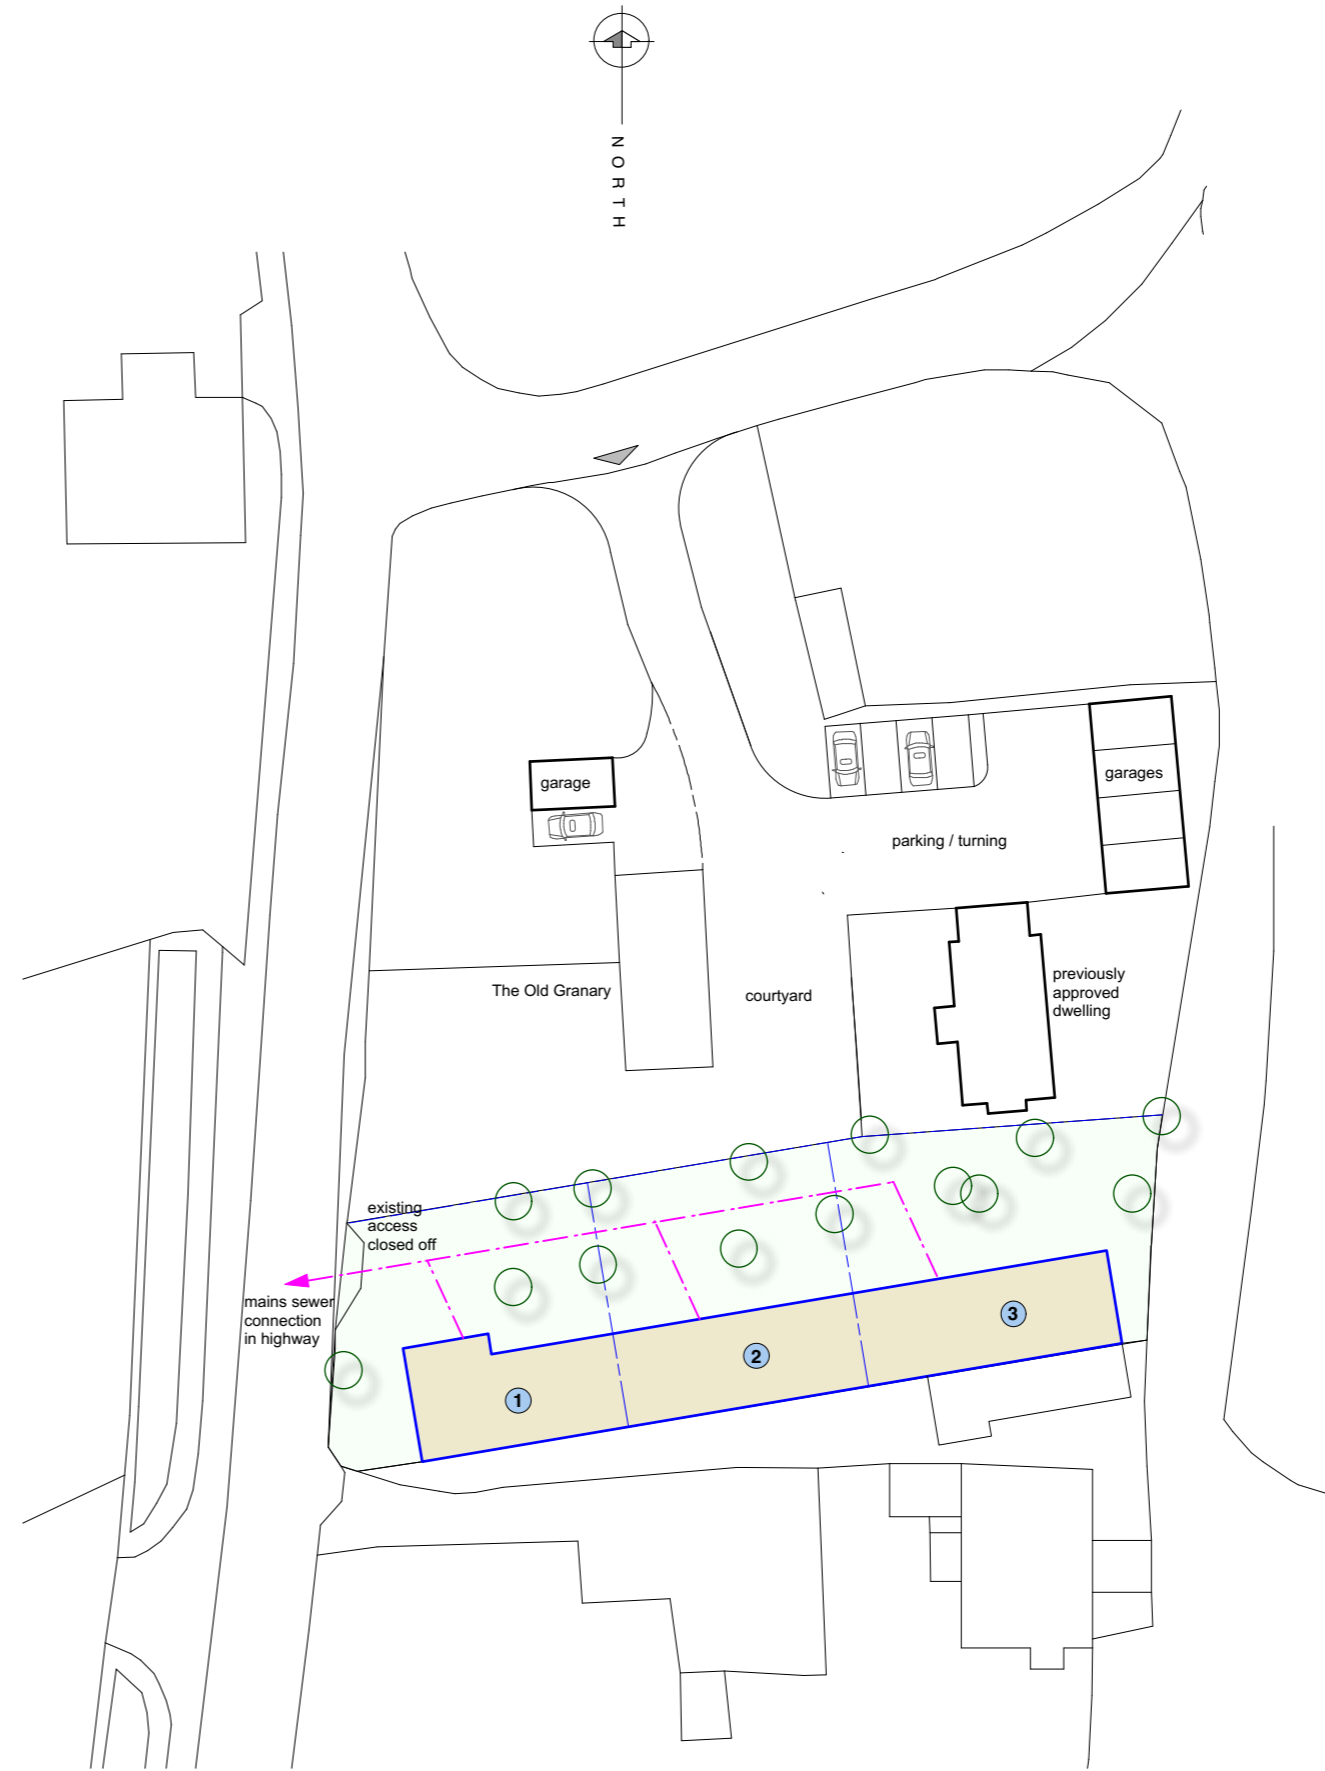

Site plan as proposed

 <p><b>JAMES SPRECKLEY</b> MRICS FAAV</p>	<p>01432 781772 01432 781773</p>	<p><b>This is not a complete working drawing for Planning and Building Regulation use only. Additional information may be required as the work proceeds.</b></p> <p><input type="checkbox"/> This is a scheme based on an enlarged O.S. extract and as such is subject to a site survey.</p> <p><input type="checkbox"/> Services and ground investigations were not available at the date of this drawing.</p> <p><input type="checkbox"/> Crown Copyright Reserved. This drawing is for use only with named site and is Copyright.</p>	<p>July 2021 Scale 1:1250 - 500@A2</p> <p><input type="checkbox"/> Preliminary <input type="checkbox"/> First Issue <input type="checkbox"/> Revision</p> <p>Drawing No <b>1837.00</b></p>
	<p>Proposed conversion of redundant barn at Norton, Prestigine, Powys. Site location plan &amp; site plan as proposed.</p>		