



1 — Ground Floor-Existing 1:50

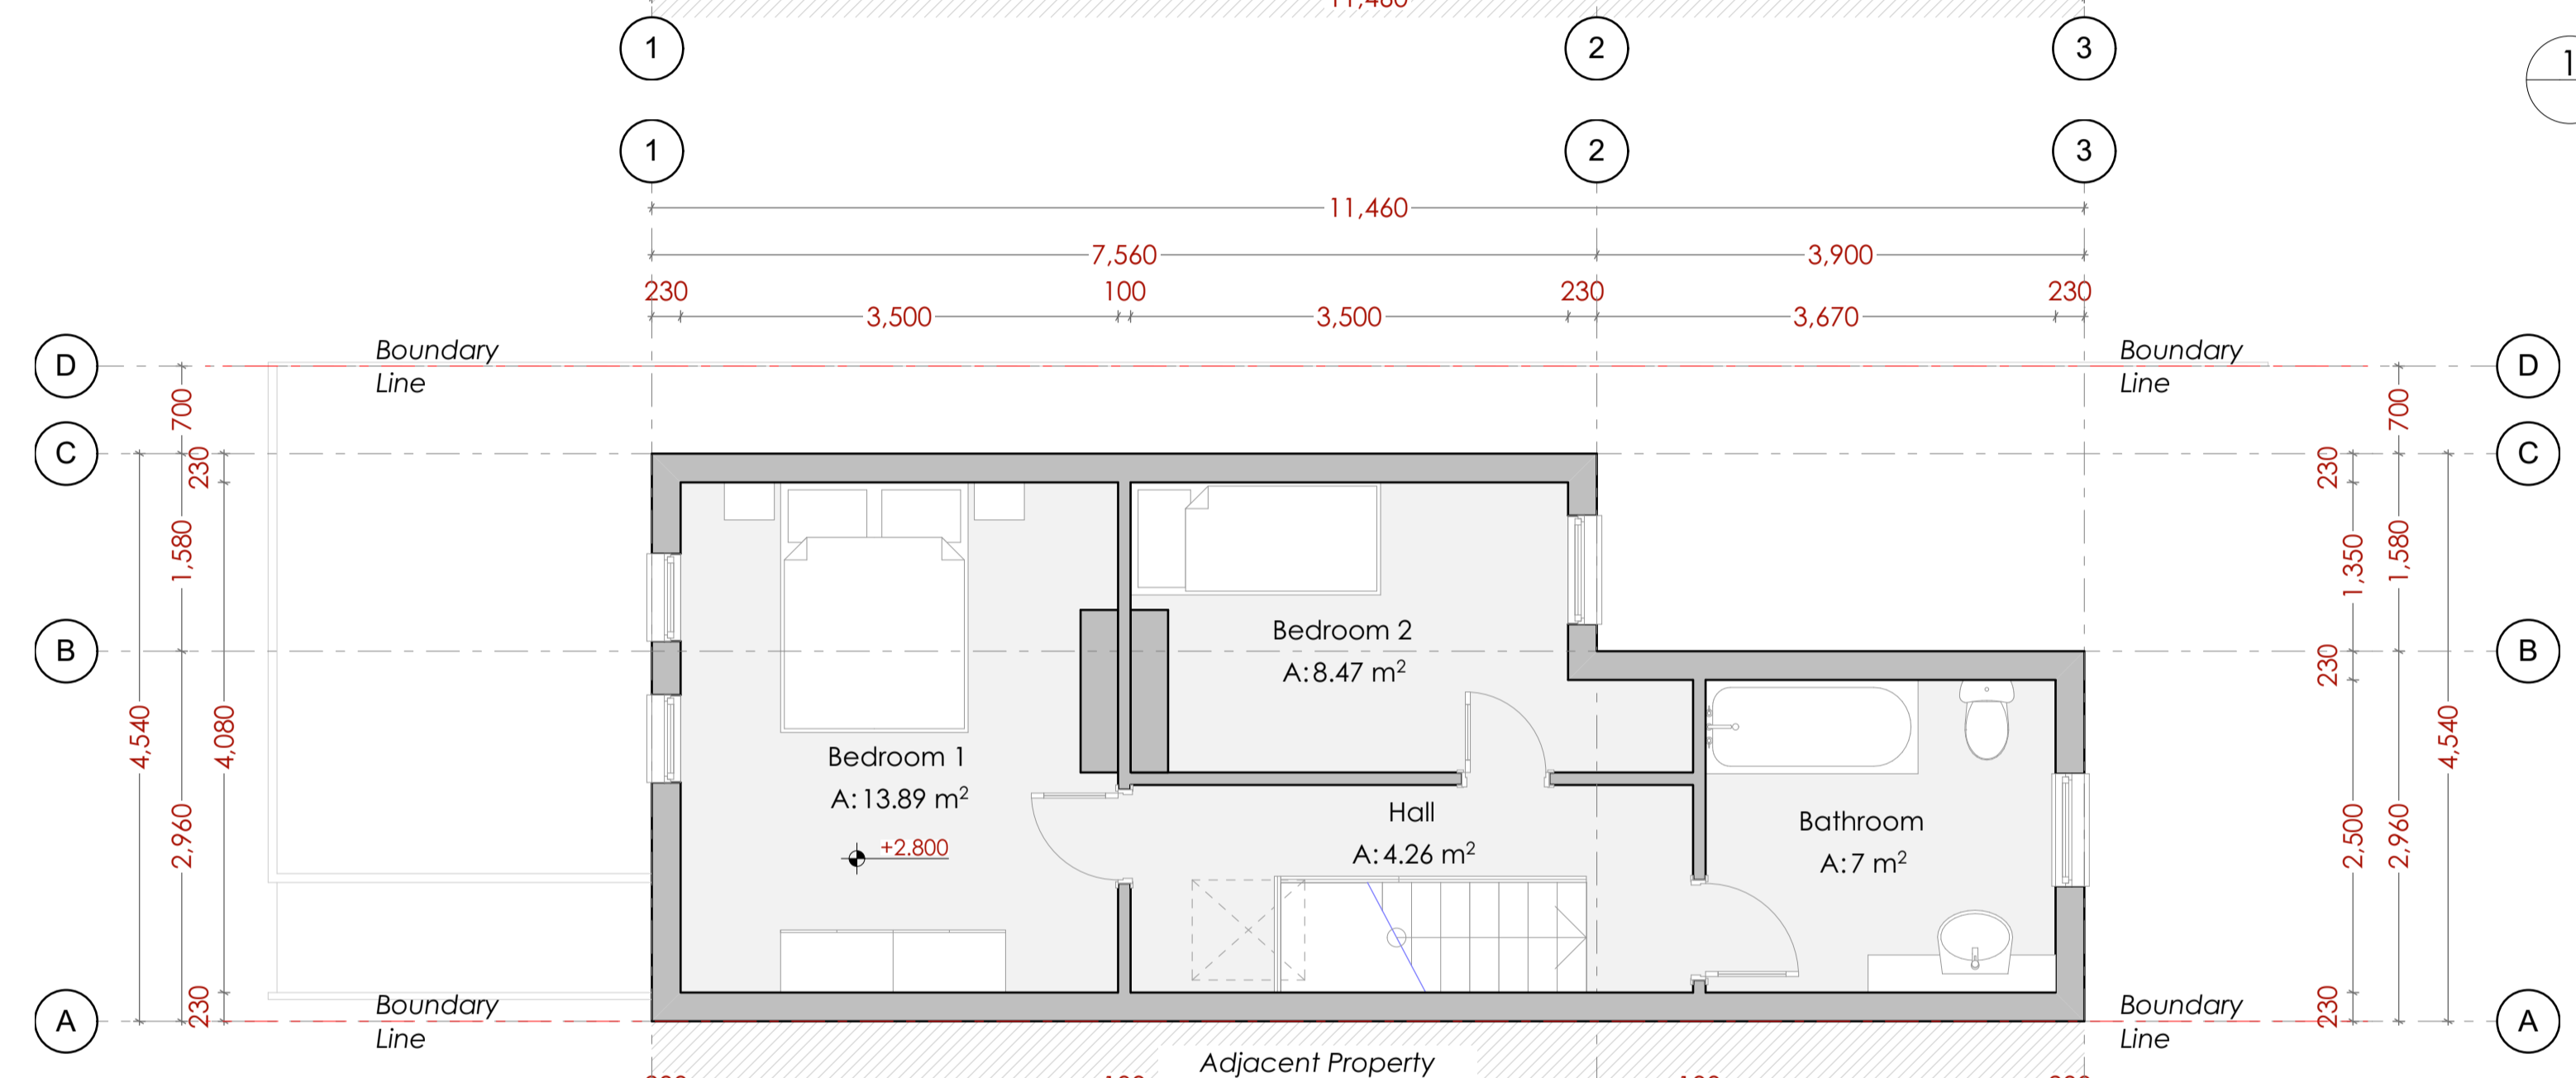

2 — First Floor-Existing 1:50

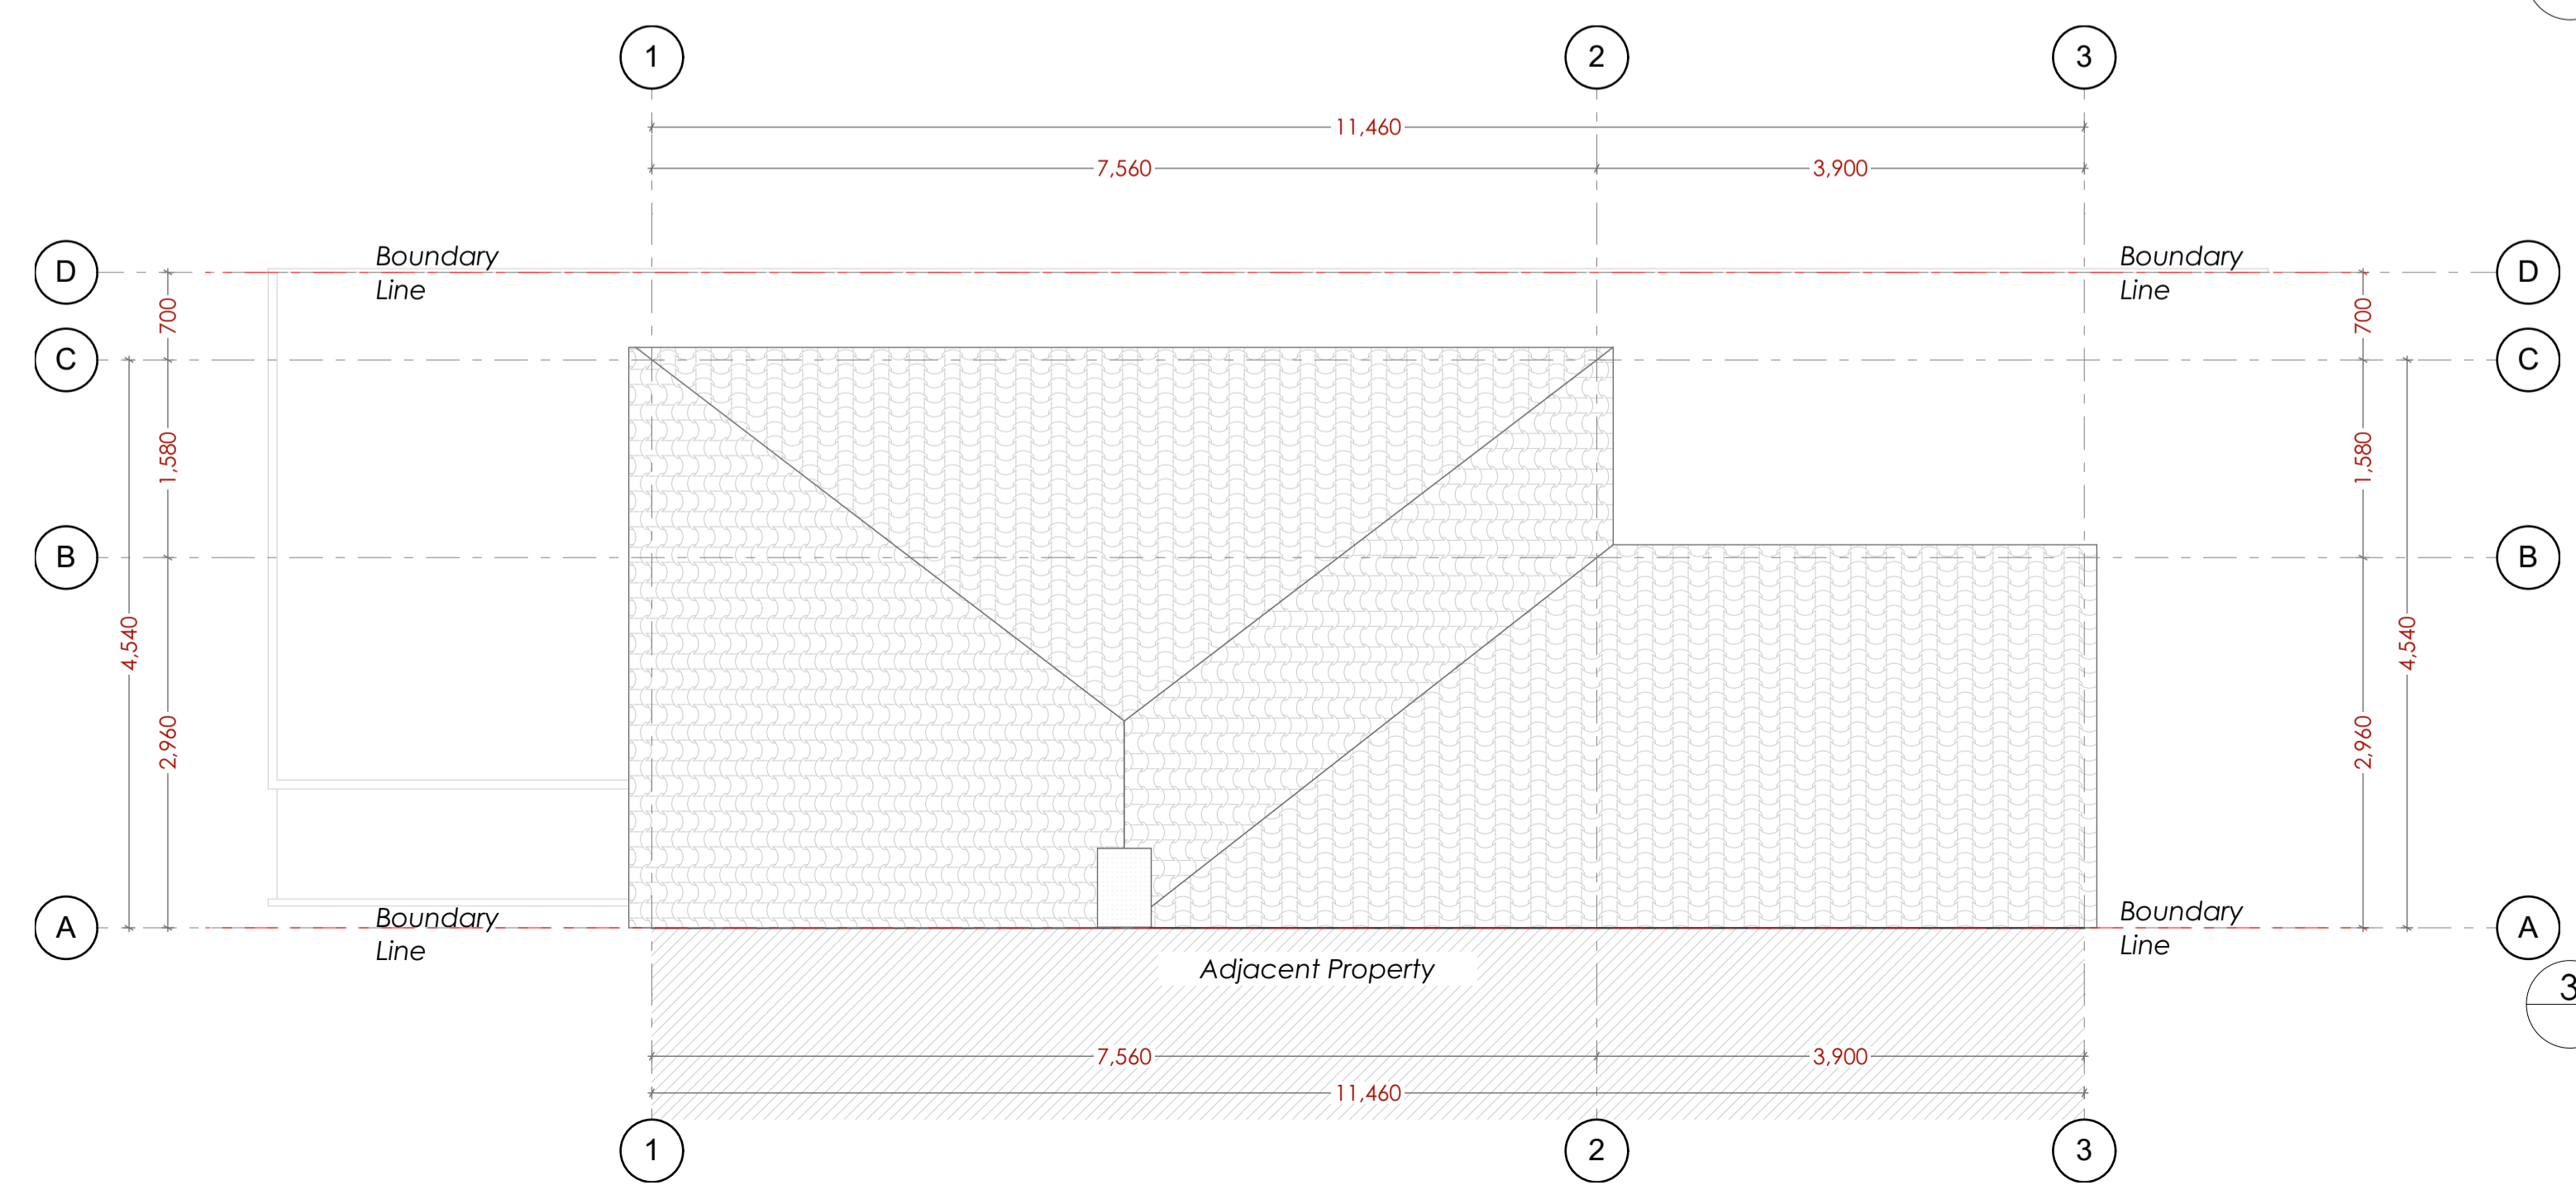

3 — Roof-Existing 1:50

SCALE BAR
 1:50 2 4 6 8 10m

Construction Risks Maintenance/Service Risks Demolition/Adaptation Risks

In addition to the hazards/risks normally associated with the types of work detailed on this drawing take note of the above. It is assumed that all works on this drawing will be carried out by a competent contractor working, where appropriate, to an appropriate method statement.

Safety Health and Environmental Information Box

Notes
 This document and its design content is copyright ©. It shall be read in conjunction with all other associated project information including models, specifications, schedules and related consultants documents. Do not scale from documents. All dimensions to be checked on site. Immediately report any discrepancies, errors or omissions on this document to the Originator. If in doubt ASK.

RevID	Issue ID	Issue Name	Issue Date	Issue/Ints	Status	Approved by
04		For Approval	15/06/2021	EM		MBM
03		For Approval	10/02/2021	AM		MBM
02		For Approval	18/01/2021	AM		MBM
01		For Approval	09/12/2020	AM		MBM
00		For Approval	20/08/2020	AM		MBM

Scales @ A1 Issuing Office Project No.
 1:50 Kent 33AM20JULY

Client Approval
 A - Approved
 B - Approved with Comments
 C - Do Not Use

Status Purpose of Issue

Originator
Adkins Consultants Ltd
 130 Ashford Rd, Bearsted, Maidstone ME14 4AF

Project
9 St. Luke's Road, Maidstone ME14 5AR

Layout Title
FLOOR PLANS-AS EXISTING

Client
 -

Drawing Number						
project	originator	zone	level	type	note	number
-	-	-	-	-	-	SL-AM-P-A1-01
						04

