



Notes:



1 Front Elevation
1 : 100

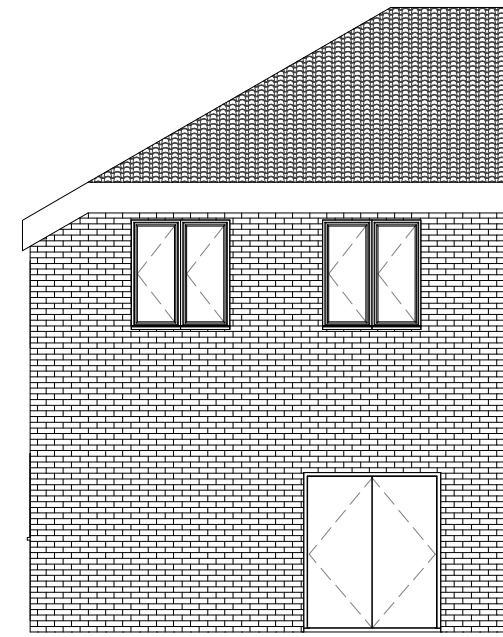


2 Rear Elevation
1 : 100

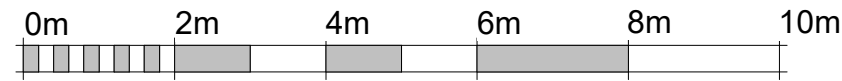

VISUAL SCALE 1:100 @ A3



3 Side Elevation
1 : 100

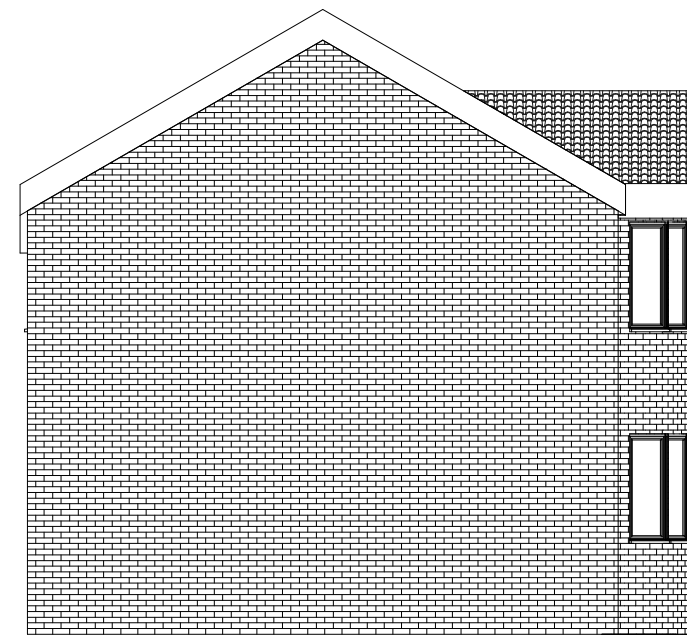

4 Party Wall Elevation
1 : 100

2	PD Update	RJG	04/01/22
1	Initial Issue	RJG	24/07/21
REV	DESCRIPTION	BY	DATE

STATUS: PLANNING



CLIENT:
Matthew Pearce

SITE:
102 Canterbury Road, Sittingbourne ME10 4JD

TITLE:
Existing Elevations

SCALE AT A3:	DATE:	DRAWN:	CHECKED:
1 : 100	07/24/21	Author	Checker
PROJECT NO:	DRAWING NO:	REVISION:	
MP01	002	2	