



front elevations 1:100

side

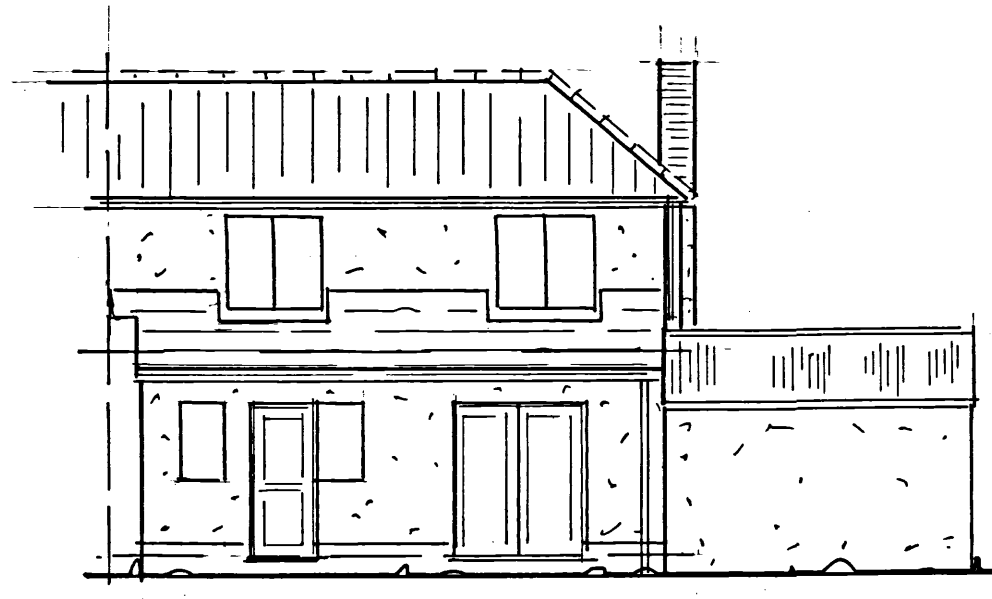


rear

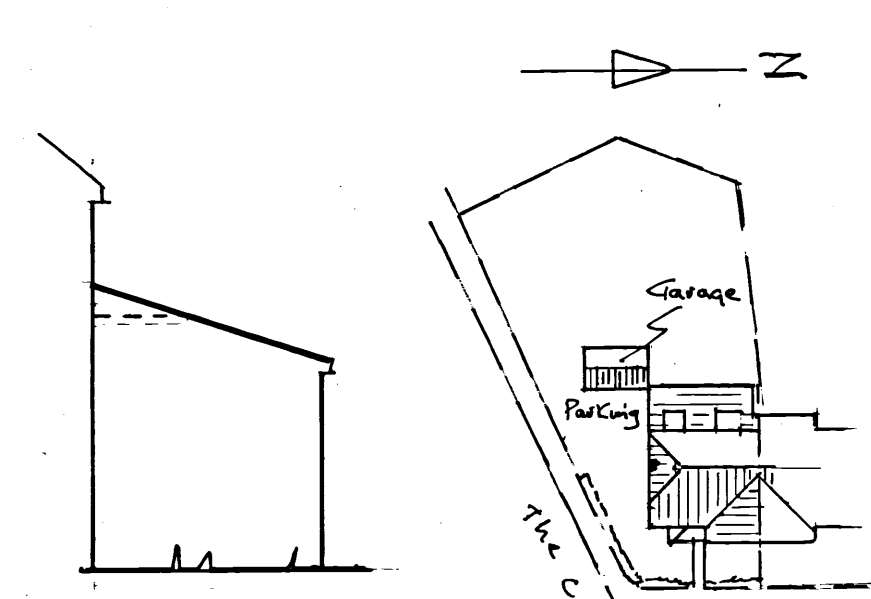


side


block plan 1:500

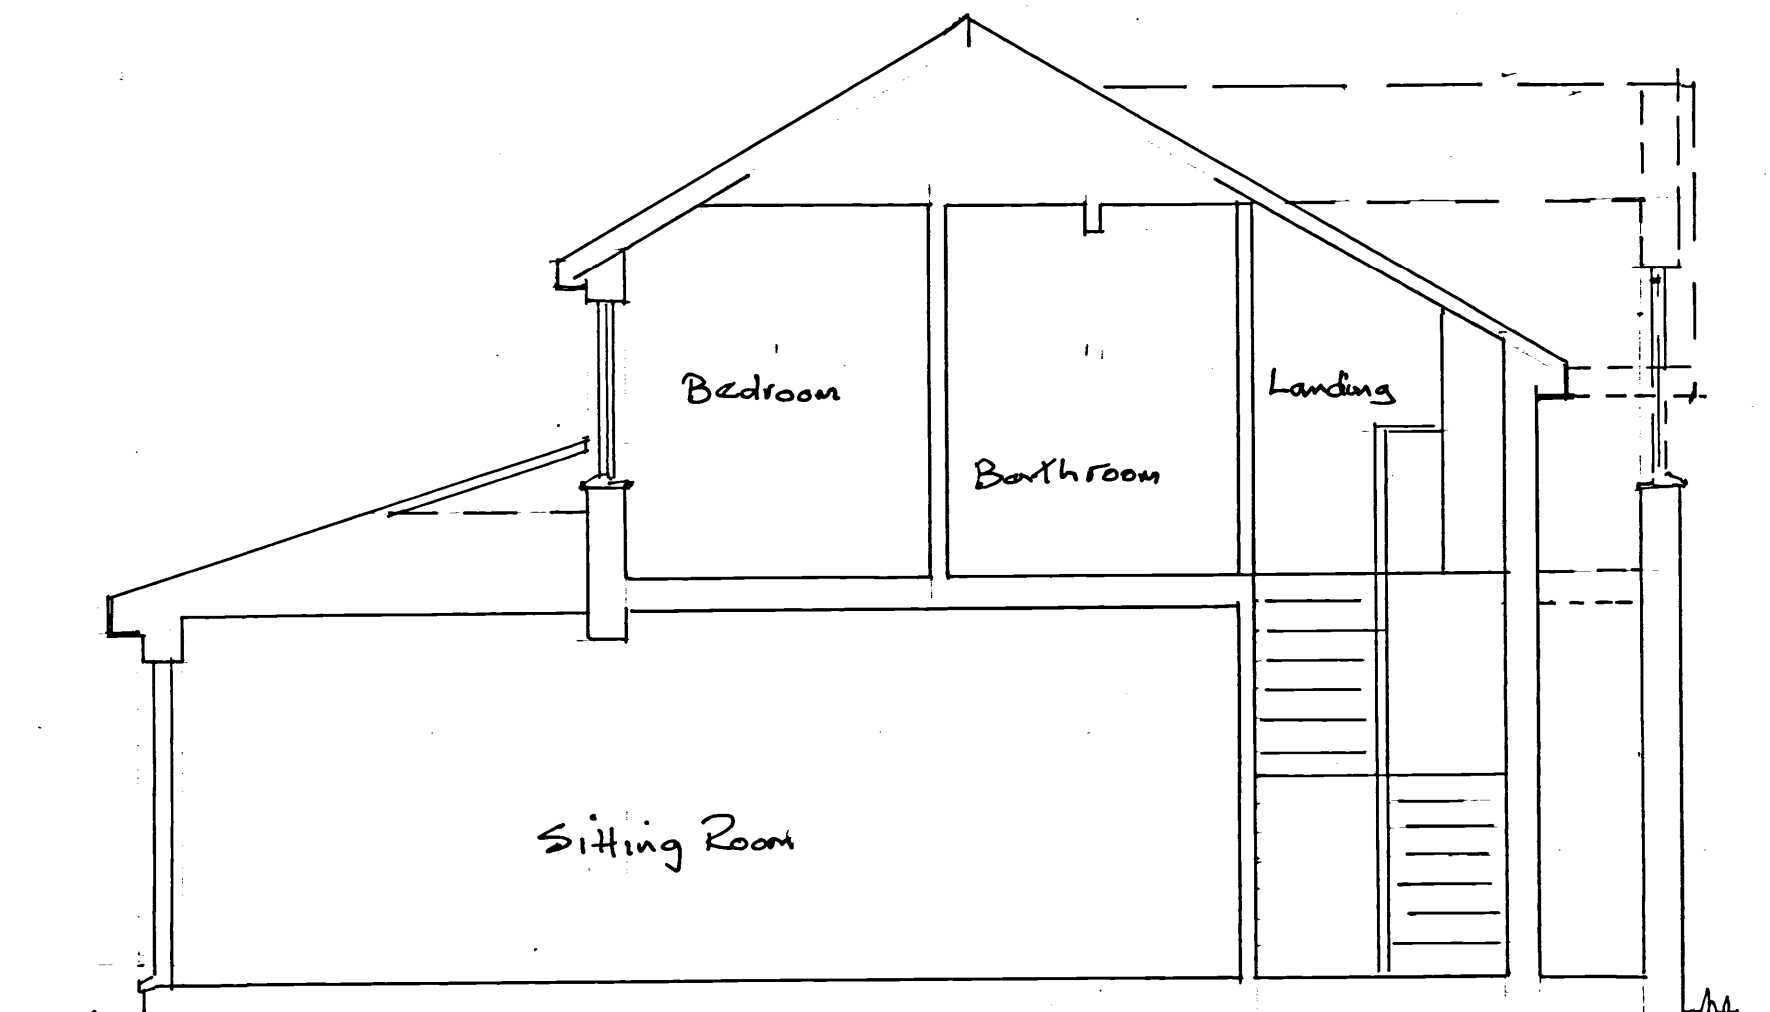

section 1:50

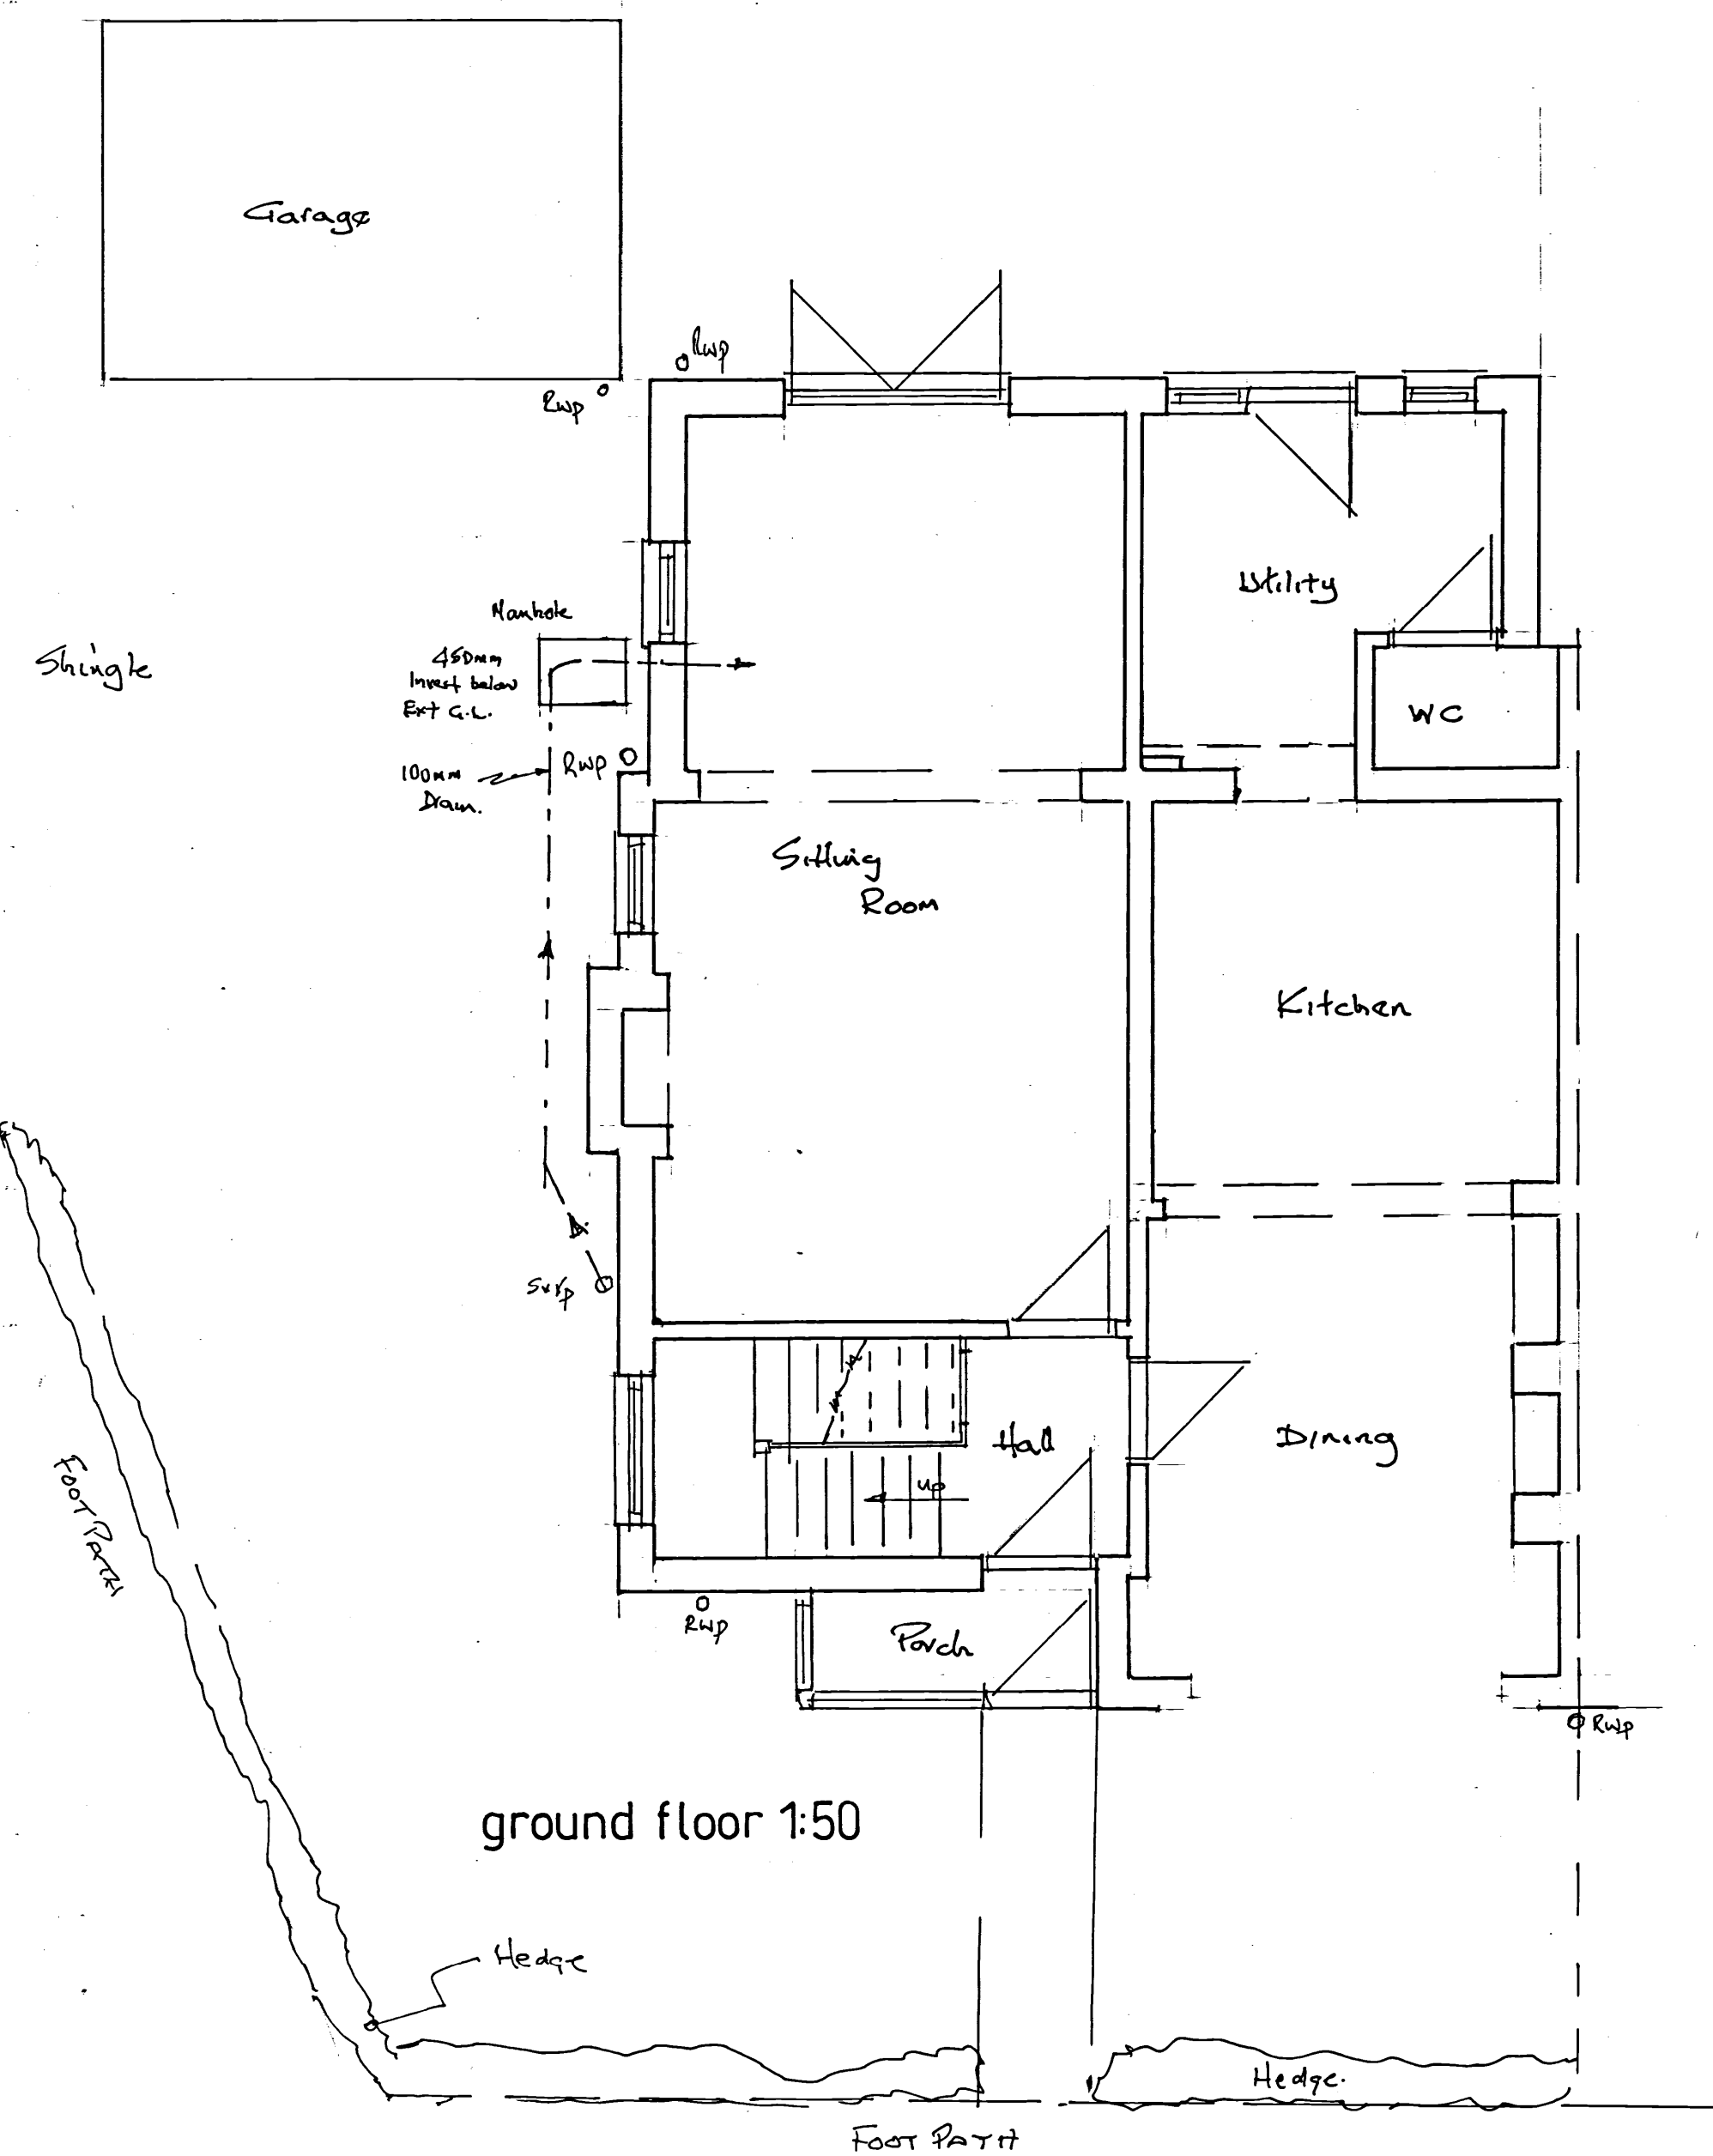

ground floor 1:50

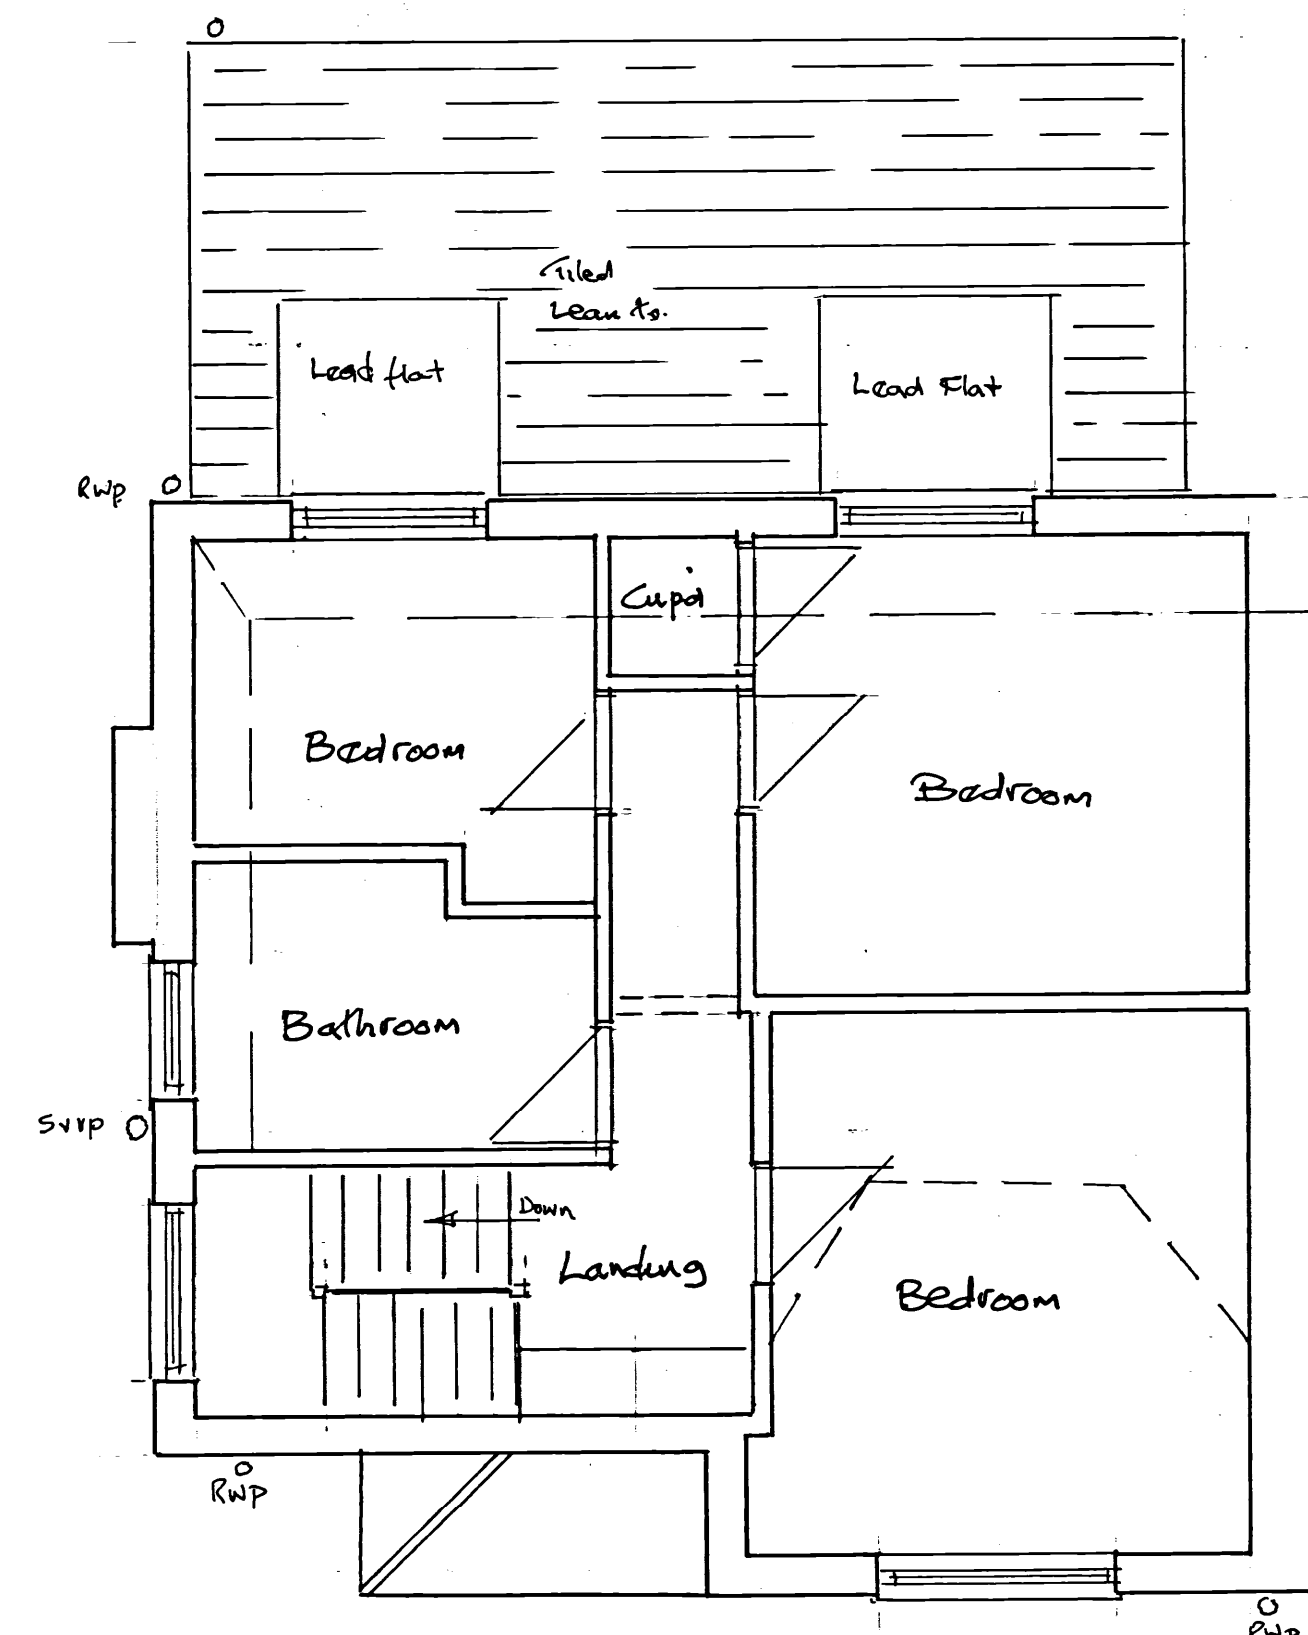

first floor 1:50



BuildtoPlans



19 Aldham Gardens, Stowmarket, Suffolk IP14 2PS
Telephone Stowmarket (01449) 675721 / 07724037774
E-mail: paul@buildtoplans.co.uk
www.buildtoplans.co.uk

THIS IS NOT A WORKING DRAWING. It has been produced solely for the purpose of submitting to the Local Authority. Build to Plans Partnership Ltd Are Not the CDM Appointed Principal Designer, the details therefore Do Not Form Part Of CDM Refer Also to Drawing 2022.25; Separate Construction Notes, Manufacturer's Specifications and Structural Engineer's Design Details All details and dimensions to be checked and verified on site BEFORE commencement. DO NOT SCALE

Client:	Mr and Mrs Southall	
Site Address:	12 The Crescent, Stowmarket IP14 2AT	
Job Title:	Two Storey Side and First Floor Rear Extensions to Dwelling.	
Drawing Title:	Plans, Elevations, Sections and Block Plan as Existing.	
Drawing No:	2022.25	
Scales:	As Shown @ A1	Date: 11th May 2022

This drawing is the copyright of Build to Plans Partnership Ltd and may not be altered, photographed, copied or reproduced in any form without their prior written consent.