



FRONT ELEVATION
1:100

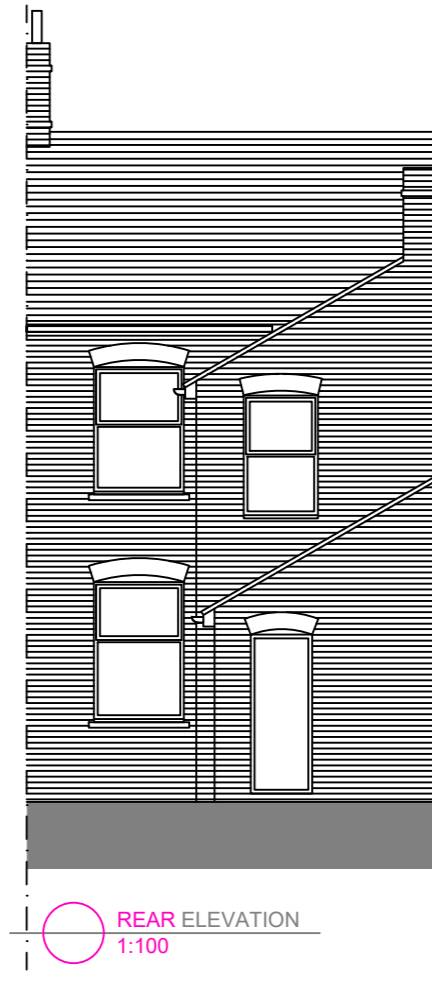

REAR ELEVATION
1:100





SIDE ELEVATION
1:100

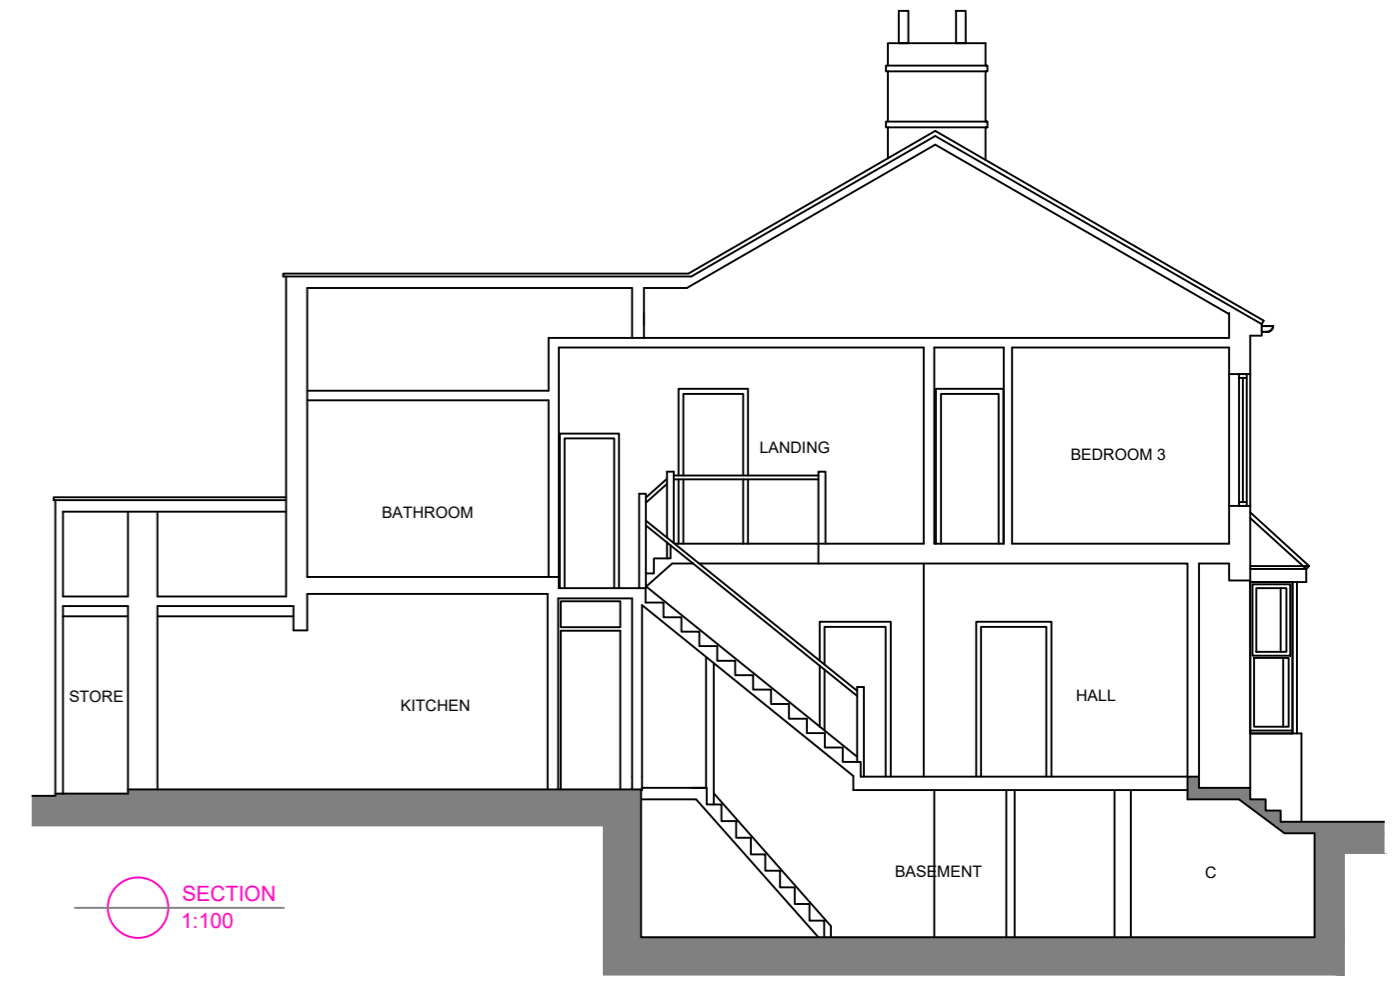


SECTION
1:100




EXISTING BLOCK PLAN
1:500

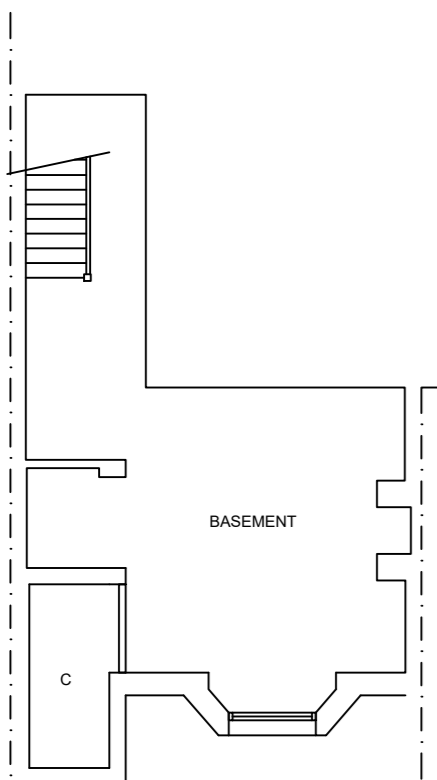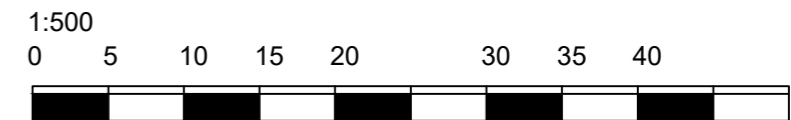


BASEMENT FLOOR PLAN
1:100

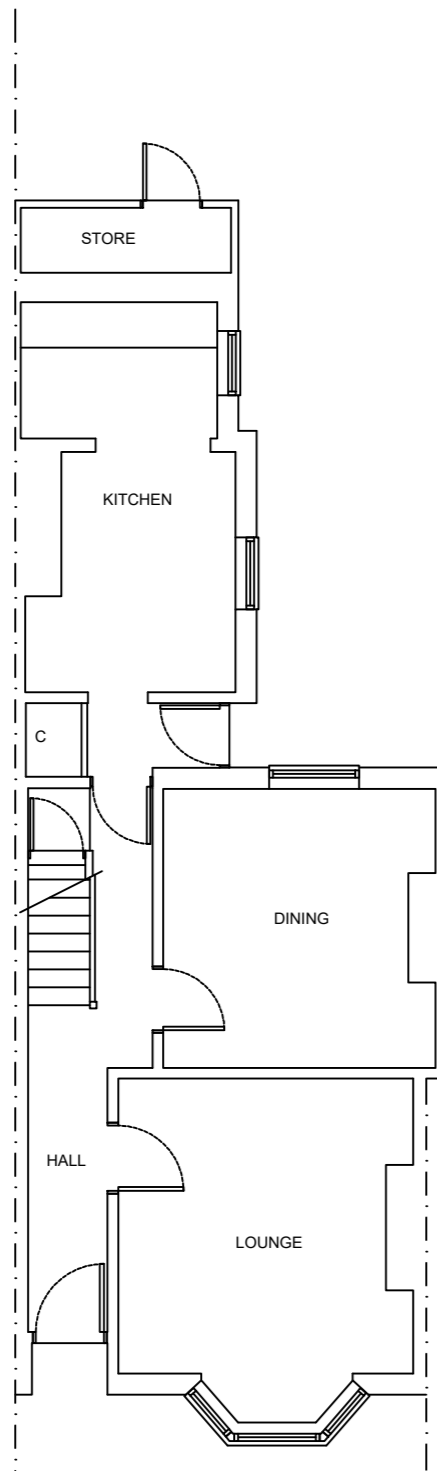

GROUND FLOOR PLAN
1:100

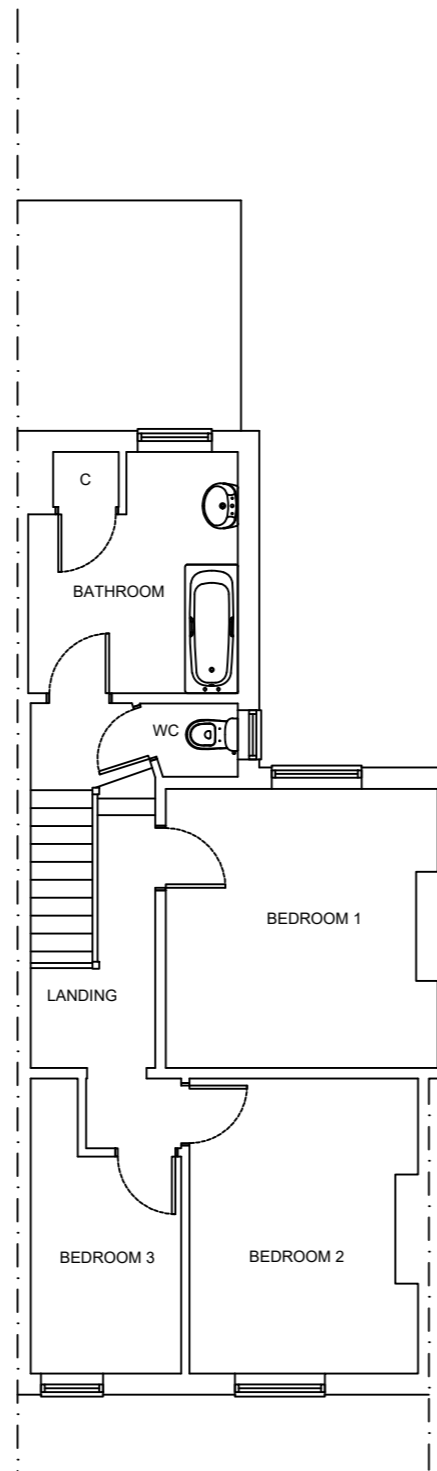

FIRST FLOOR PLAN
1:100

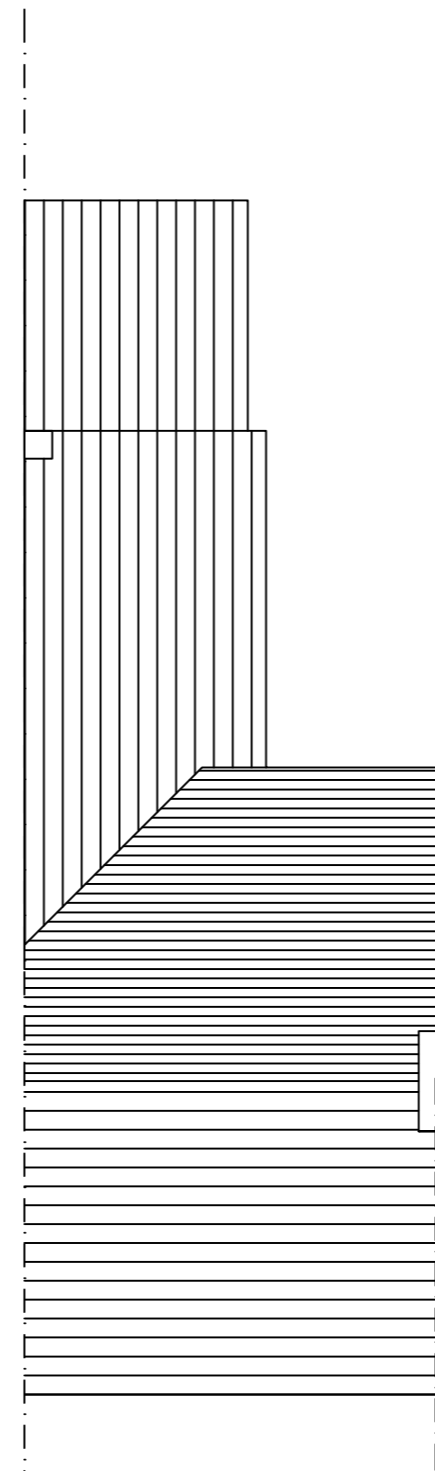

ROOF PLAN
1:100

JOB TITLE 51 UPPER FANT ROAD MAIDSTONE KENT ME16 8BP		DRAWING TITLE EXISTING HOUSE PLANS, ELEVATIONS & BLOCK PLAN	
SCALE 1:100@A2	DRAWING NUMBER BDS-1739-P51	DATE MAY 22	REVISION