




PROPOSED GROUND FLOOR PLAN
SCALE: 1:50

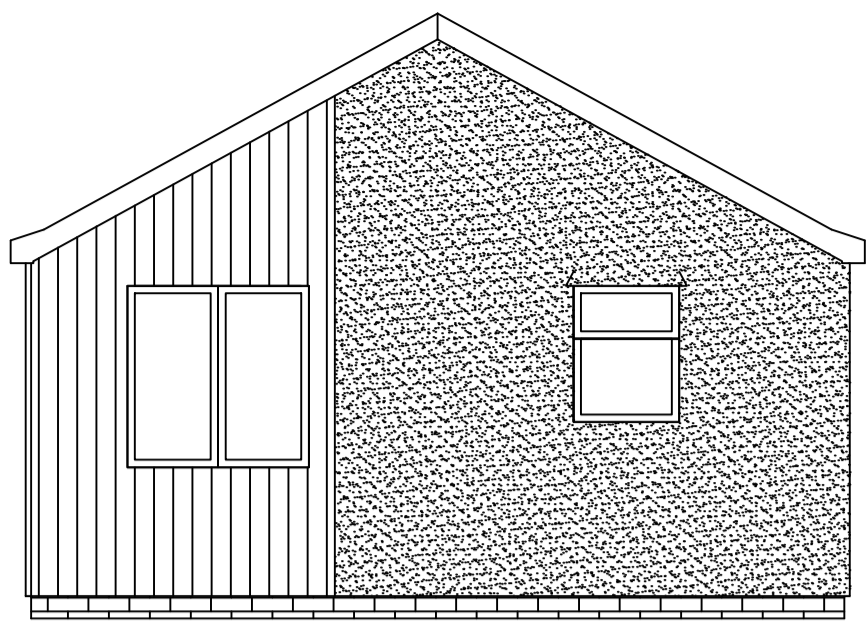


PROPOSED REAR ELEVATION
SCALE: 1:50

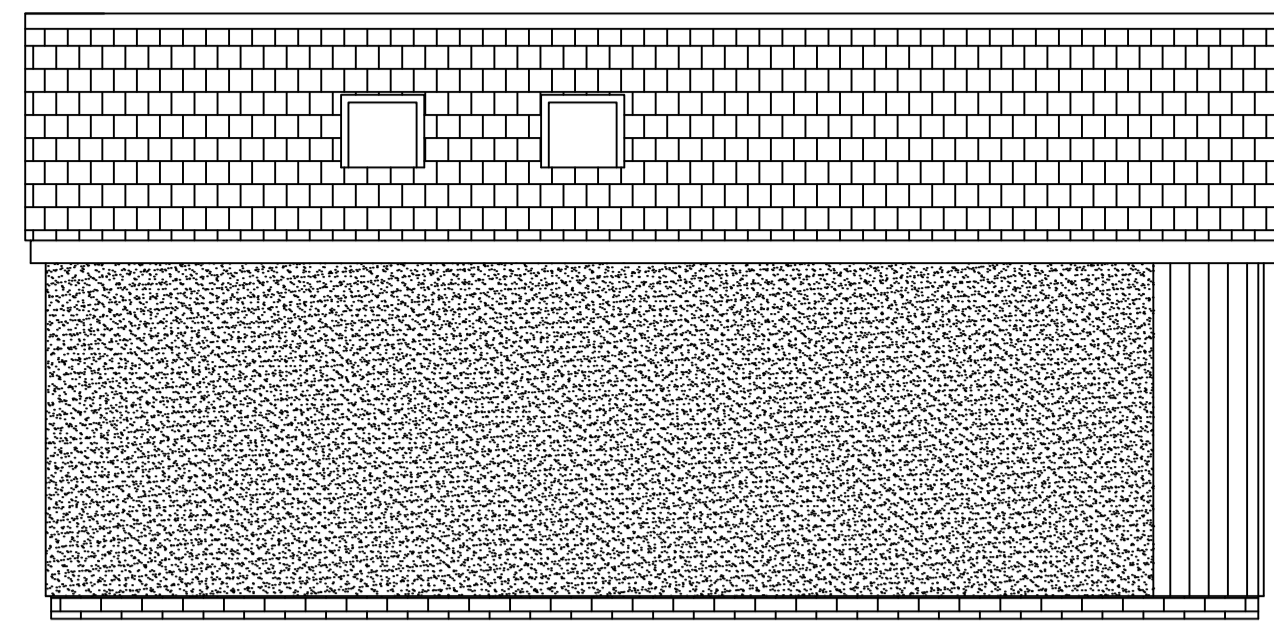

PROPOSED RHS ELEVATION
SCALE: 1:50

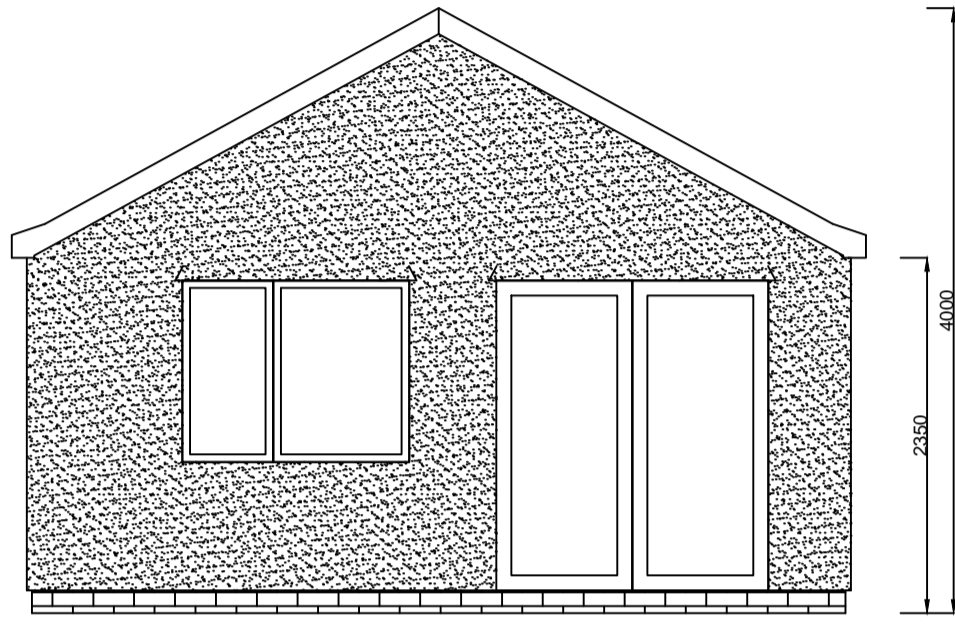


PROPOSED FRONT ELEVATION
SCALE: 1:50

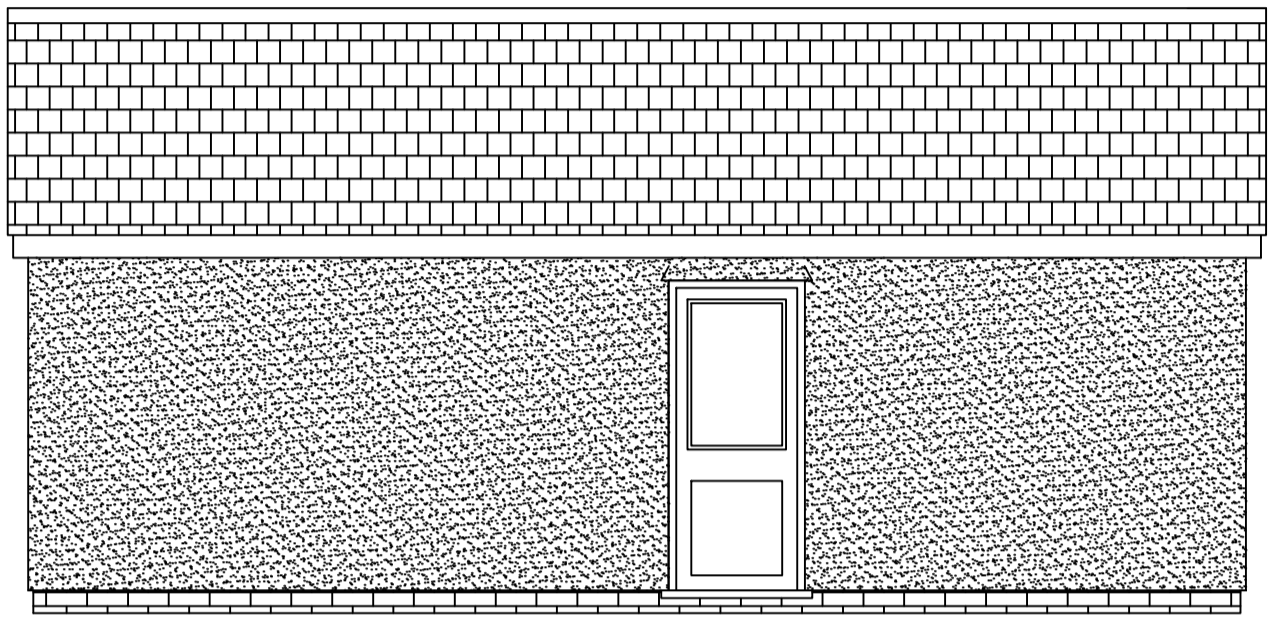


PROPOSED LHS ELEVATION
SCALE: 1:50



SITE LOCATION PLAN
SCALE: 1:1250

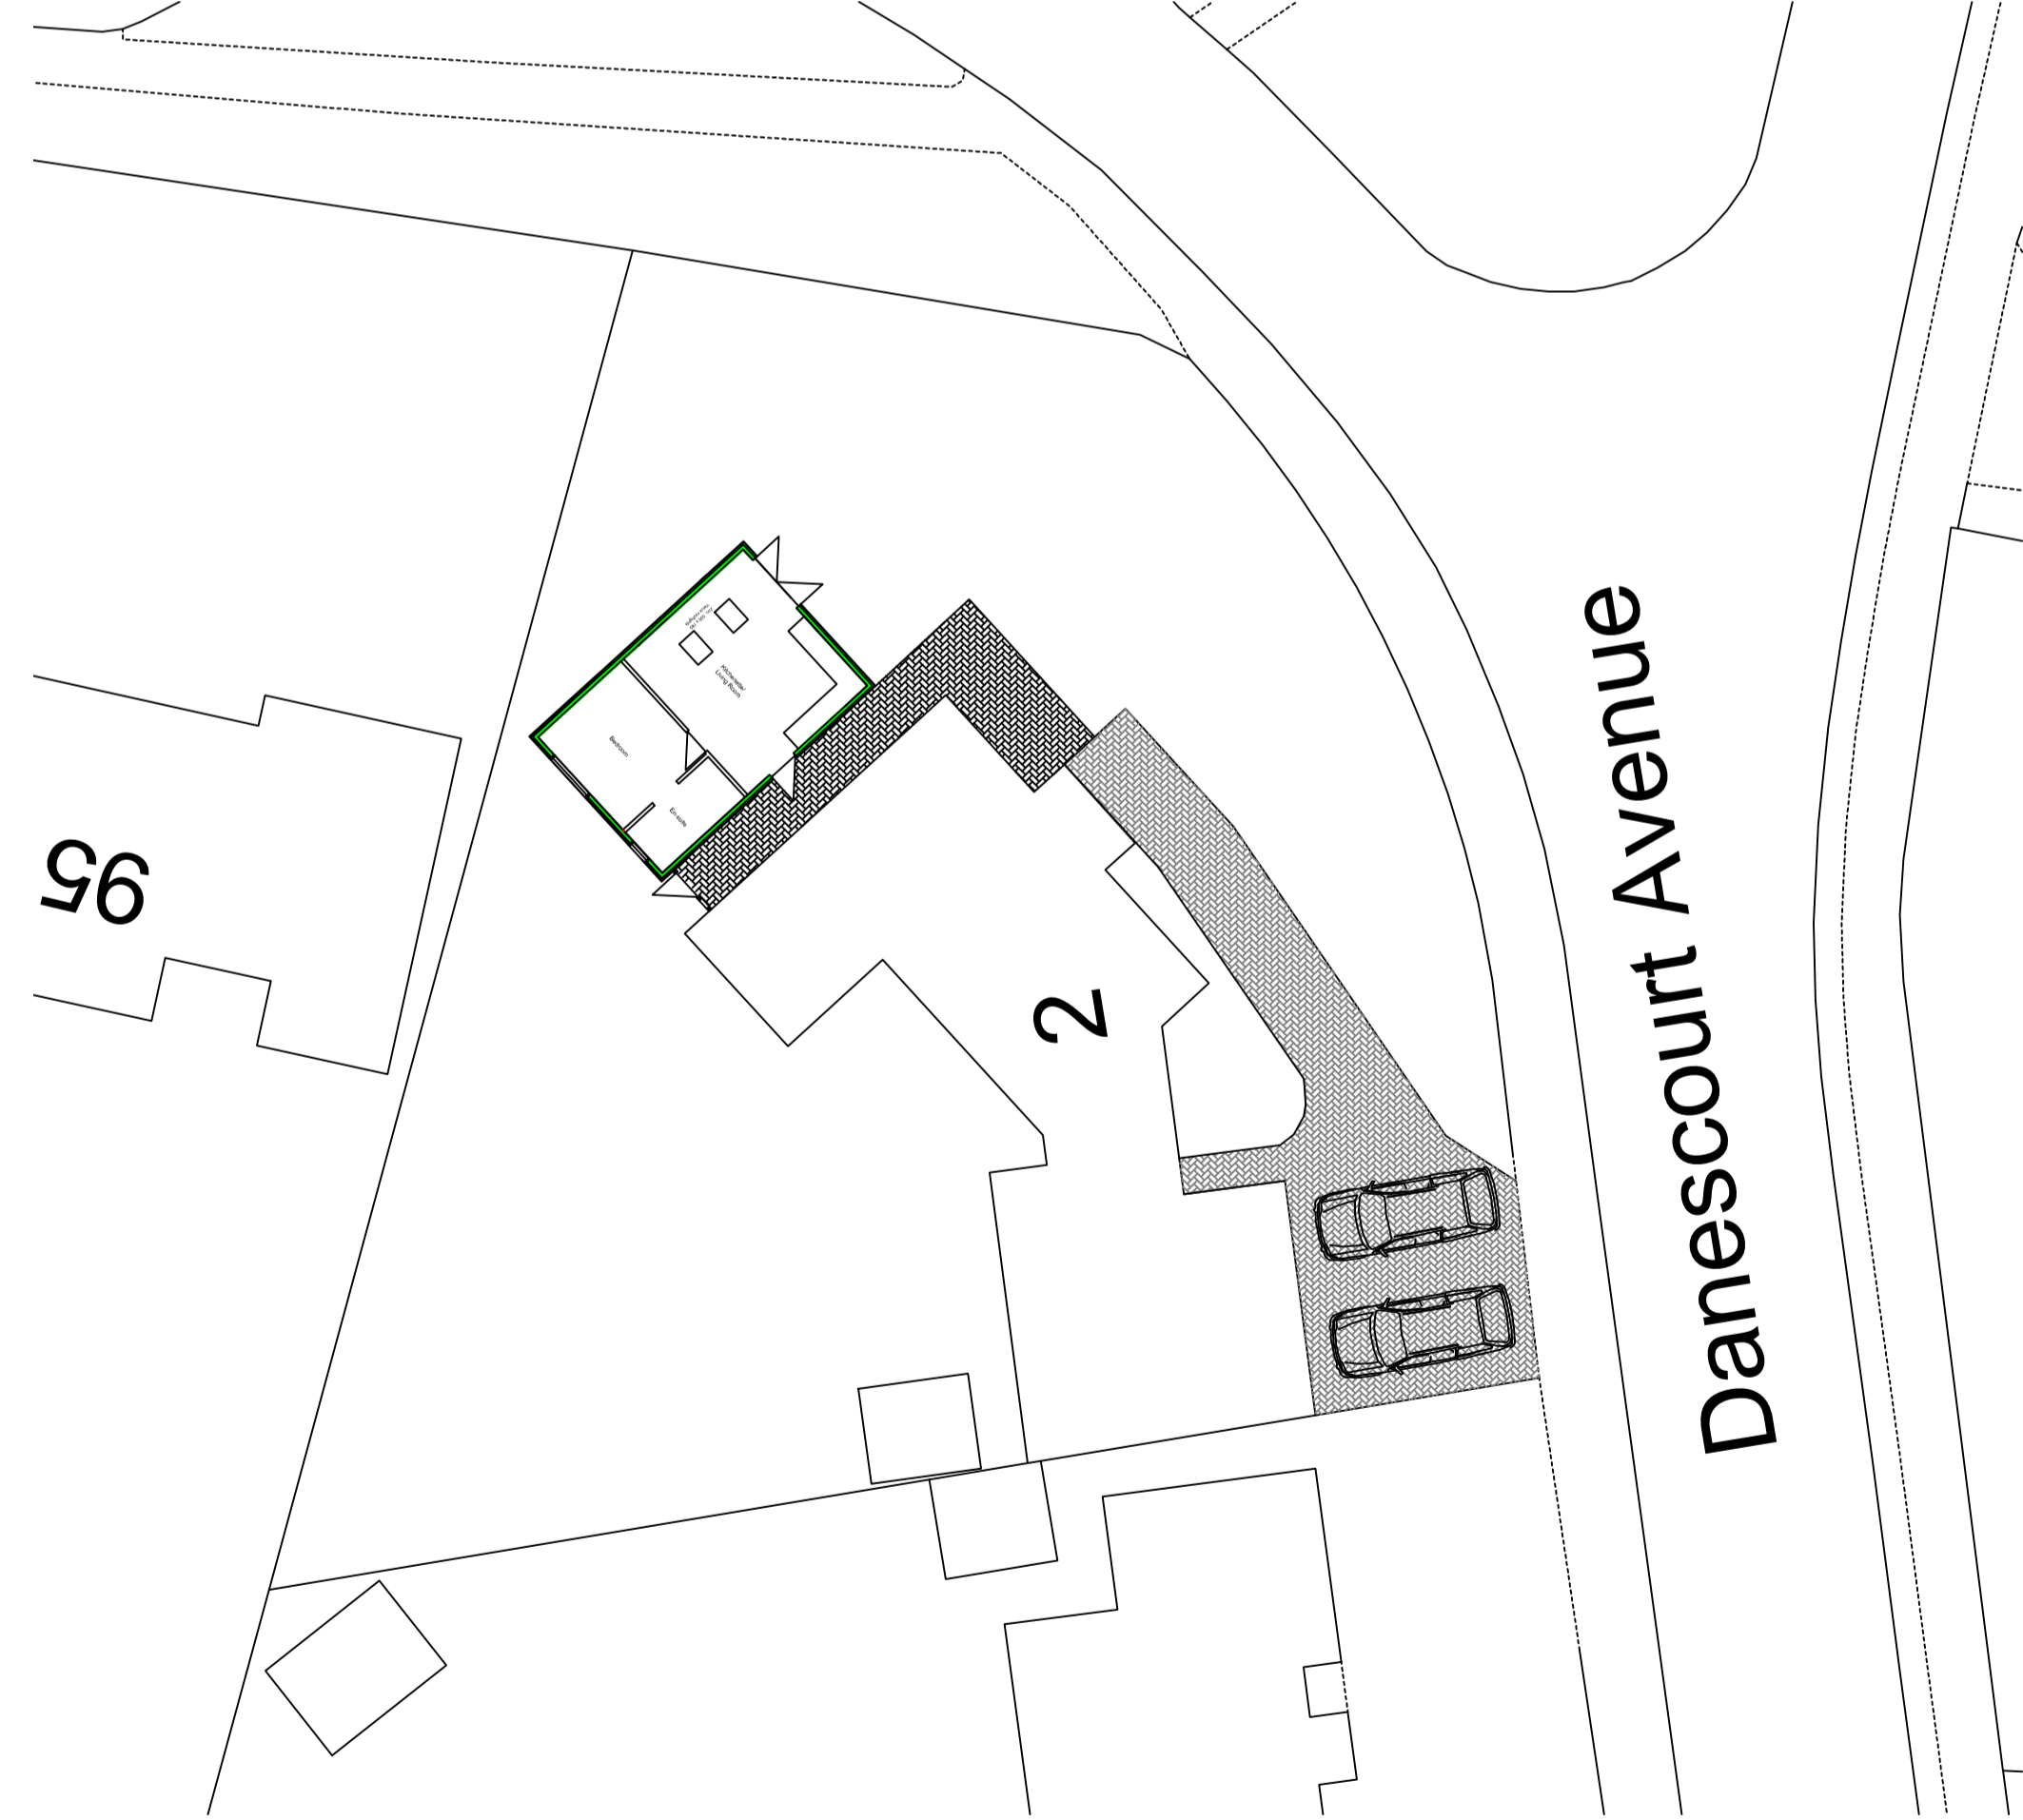

PROPOSED BLOCK PLAN
SCALE: 1:200

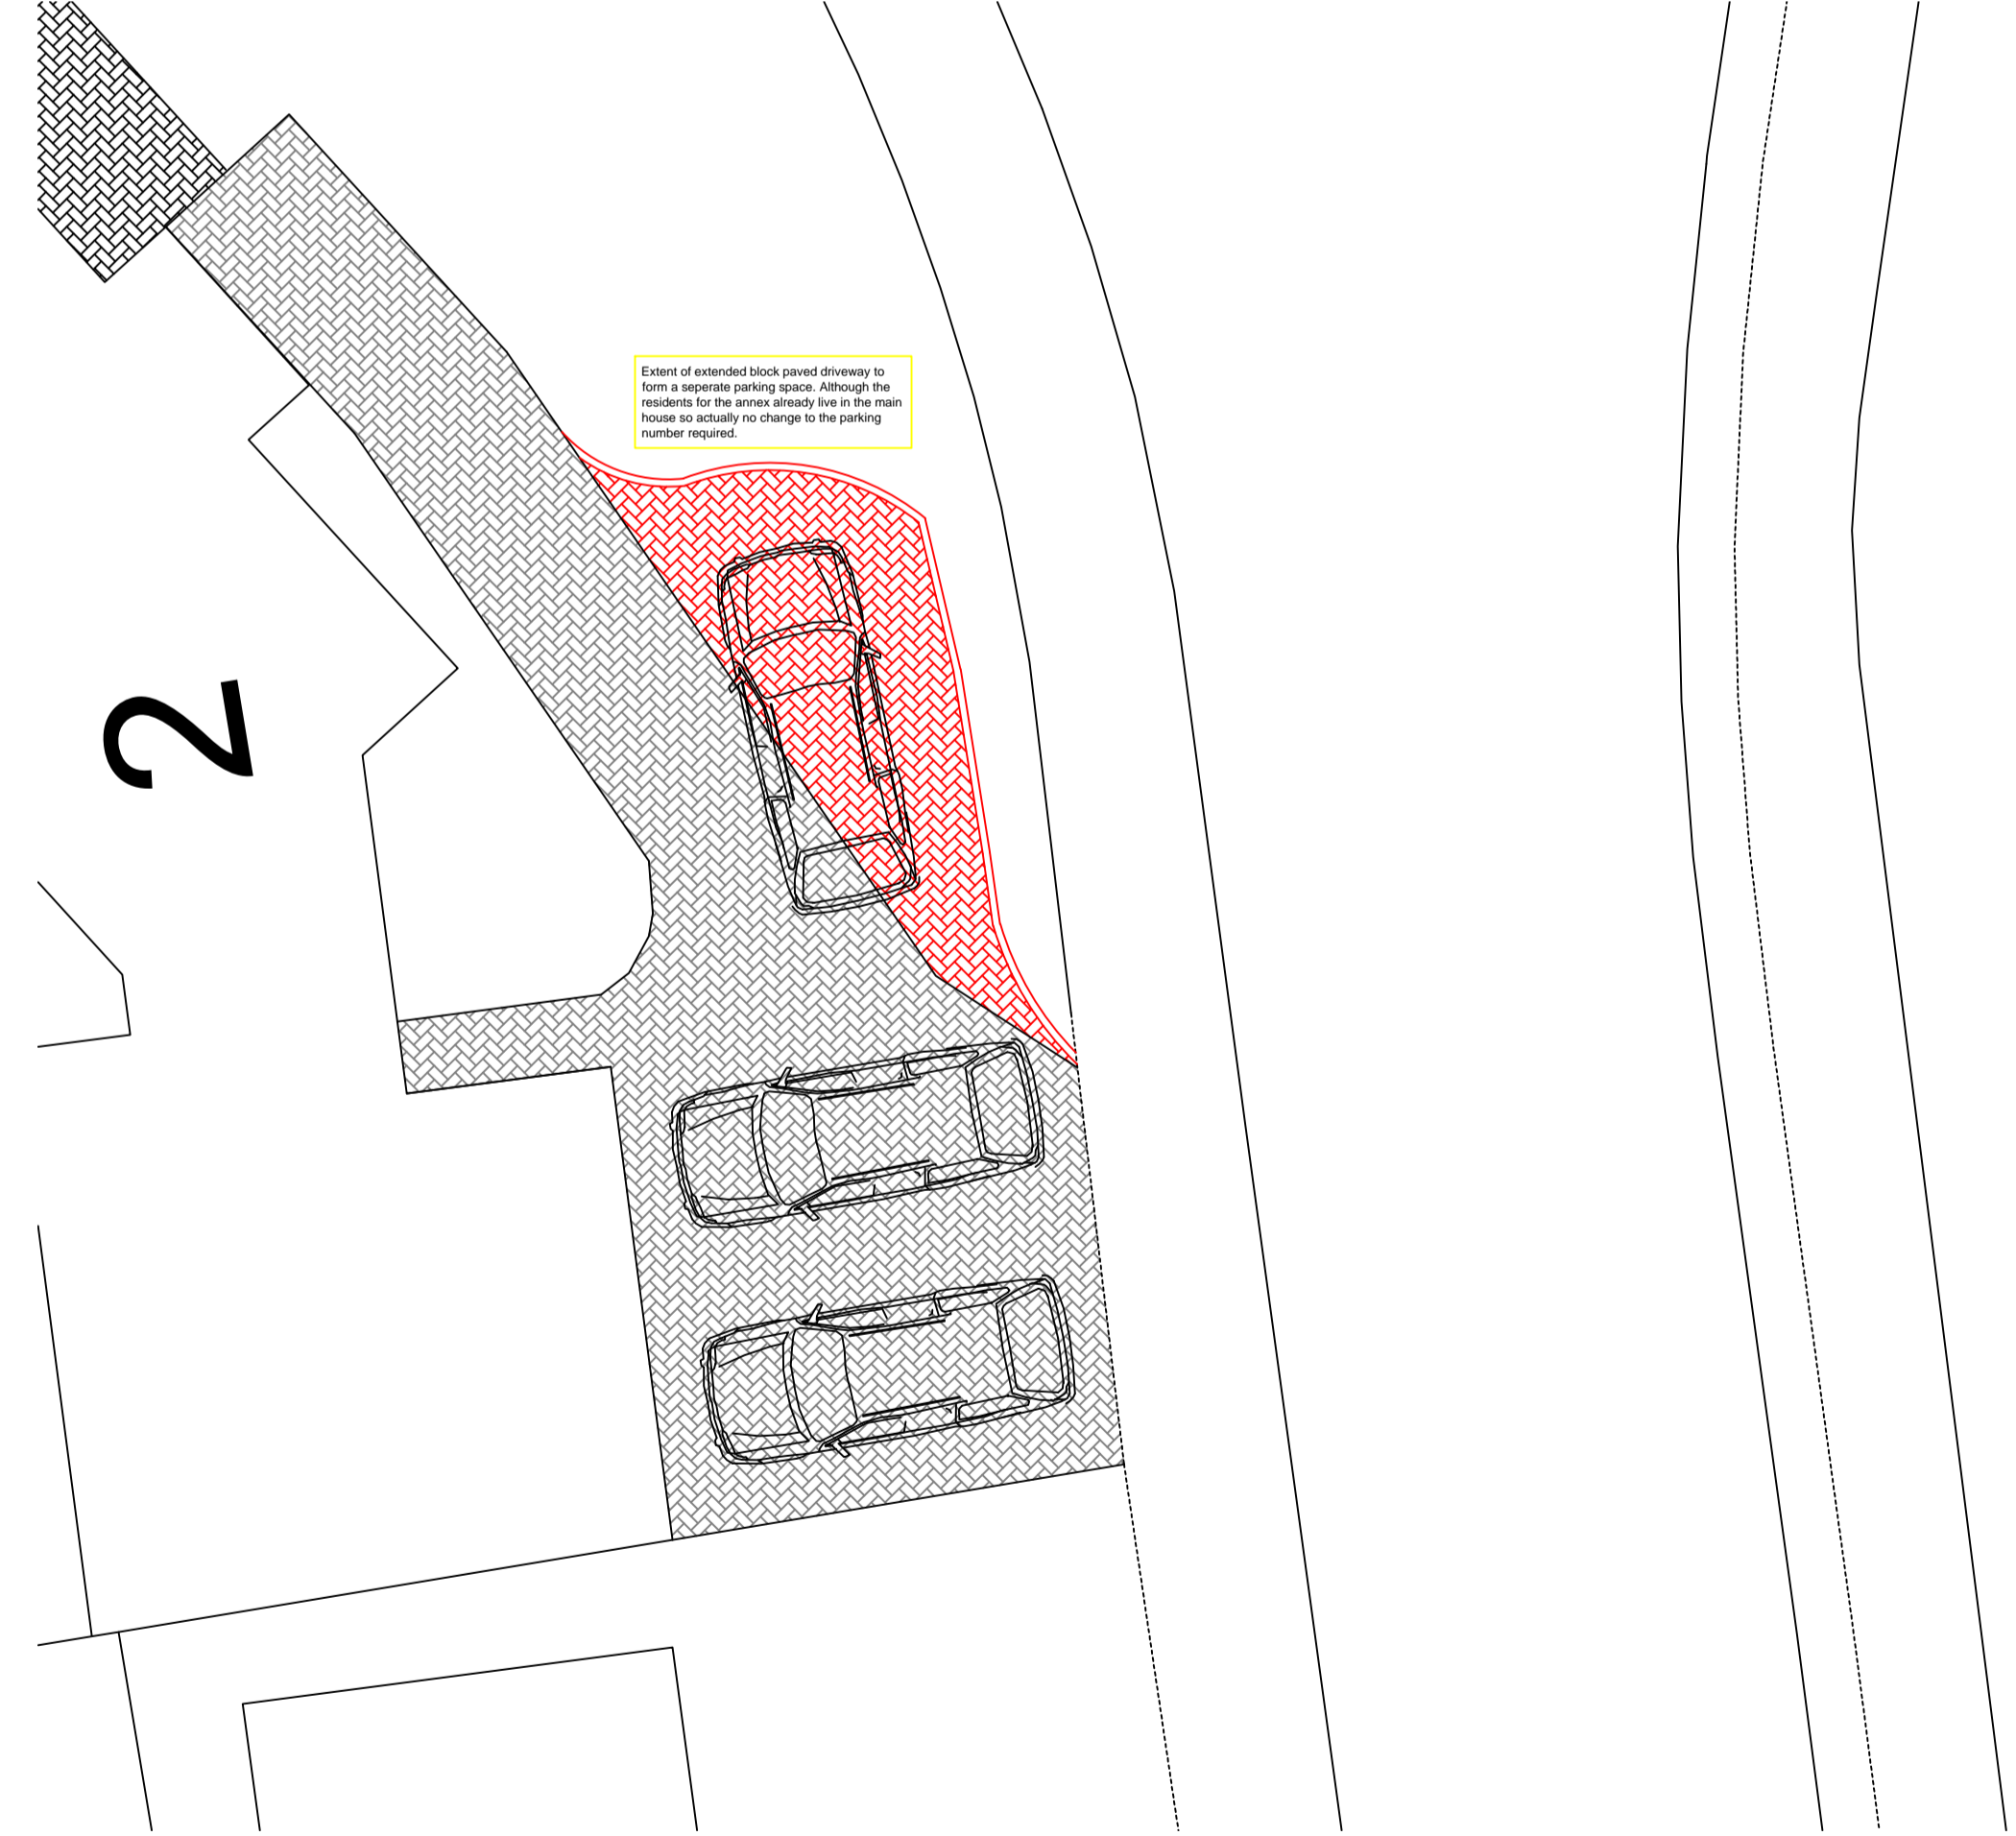


PROPOSED CAR PARKING BLOCK PLAN
SCALE: 1:100

GENERAL

1. THIS DRAWING IS TO BE READ IN CONJUNCTION WITH THE ENGINEERS AND OTHER SPECIALISTS DRAWINGS AND ANY ASSOCIATED SPECIFICATION. ANY DISCREPANCIES ARE TO BE REPORTED TO THE ARCHITECT BEFORE PROCEEDING WITH THE WORKS.
2. ALL WORKMANSHIP AND MATERIALS ARE TO BE CARRIED OUT IN ACCORDANCE WITH CURRENT BRITISH STANDARDS, CODES OF PRACTICE AND GOOD BUILDING PRACTICE.
3. ALL WORK SHALL BE TO THE SATISFACTION OF THE ENGINEER AND THE LOCAL CHECKING AUTHORITY.
4. REFER TO ENGINEERS DRAWINGS FOR ALL STRUCTURAL ELEMENTS, UNLESS NOTED OTHERWISE. ARCHITECTS DRAWINGS REFER TO LAYOUT AND DIMENSIONS ONLY.
5. DO NOT SCALE THIS DRAWING. ALL DIMENSIONS ARE IN MILLIMETRES UNLESS NOTED OTHERWISE. THE CONTRACTOR IS TO CHECK ALL DIMENSIONS ON SITE BEFORE CARRYING OUT ANY WORKS.
7. THE CONTRACTOR IS RESPONSIBLE FOR AND MUST TAKE ALL NECESSARY PRECAUTIONS TO ENSURE THE STABILITY OF BOTH EXISTING STRUCTURES AND PROPOSED STRUCTURES AT ALL TIMES DURING CONSTRUCTION. IF ANY DOUBTS ARISE ON SITE THE ENGINEER IS TO BE CONTACTED IMMEDIATELY.
8. ALL SERVICES ARE TO BE LOCATED AND PROTECTED AS NECESSARY BY THE CONTRACTOR PRIOR TO THE COMMENCEMENT OF THE WORKS.
9. THIS DRAWING IS FOR THE PRIVATE AND CONFIDENTIAL USE OF THE CLIENT FOR WHOM IT WAS UNDERTAKEN AND IT SHOULD NOT BE REPRODUCED IN WHOLE OR IN PART OR RELIED UPON BY THIRD PARTIES FOR ANY USE WITHOUT THE EXPRESS WRITTEN AUTHORITY OF BB DESIGNS.
10. CONTRACTOR IS RESPONSIBLE FOR CHECKING DIMENSIONS ON SITE PRIOR TO ORDERING MATERIALS.

CLIENT:	MR & MRS BURNETT
PROJECT:	ERECTION OF DETACHED ANNEX 2 DANESCOURT AVENUE, STOWMARKET, SUFFOLK.
DRAWING:	FLOOR PLANS & ELEVATIONS
SCALE:	AS SHOWN @ A1
DATE:	APRIL 2022
DRAWING NO.:	BB/22/0032.PP
REVISION:	-

BB Designs
Planning & Building Regulations Applications & Advice Services

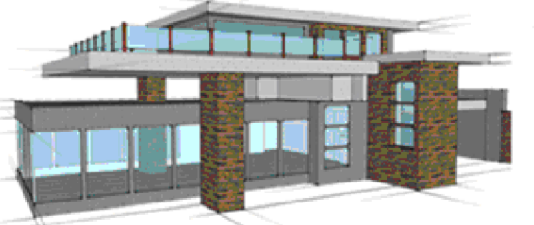

Shane Malcolm Brown BSc (Hons), C.Built E MCABE,
280 Colchester Road,
Ipswich,
Suffolk
IP4 4QX
Phone: 07939504623
E-mail: bb_designs@hotmail.co.uk