



Notes:


1. If this drawing has been received electronically it is the recipient's responsibility to print the document to the correct scale.
2. All dimensions are in millimeters unless stated otherwise. It is recommended that information is not scaled off this drawing.
3. This drawing should be read in conjunction with all other relevant drawings and specifications.
4. All boundaries, dimensions and levels are to be checked on site before construction and any discrepancies are to be reported to the Architect.
5. For the purpose of coordination, all relevant parties must check this information prior to implementation and report any discrepancies to the Architect.

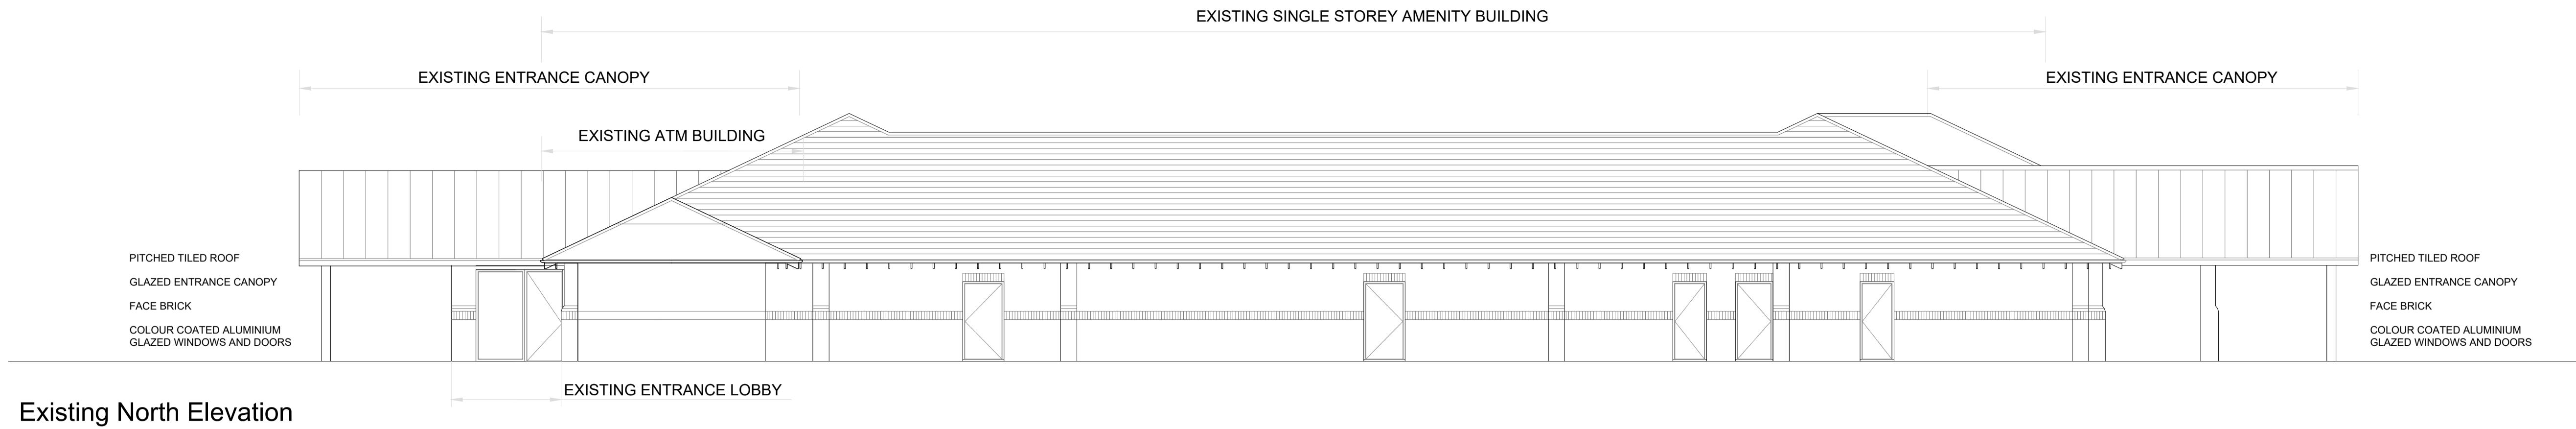


Existing North Elevation

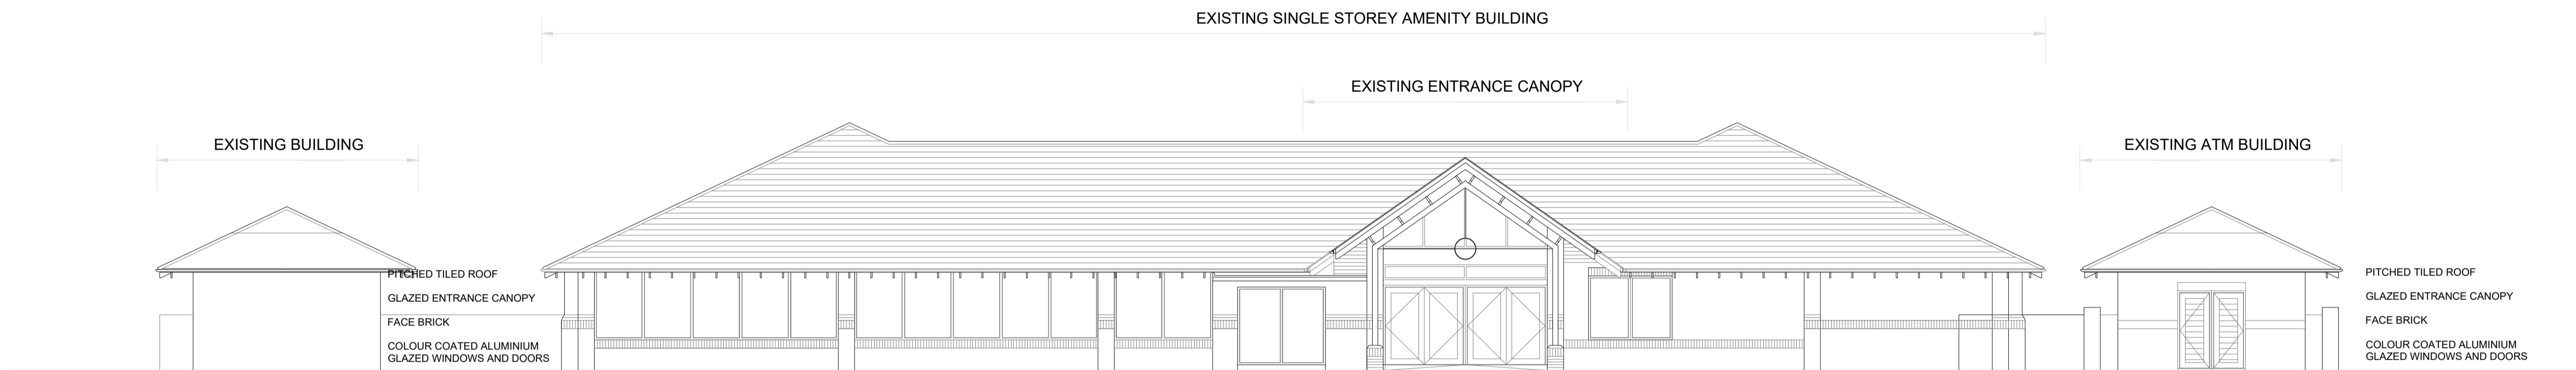

Existing East Elevation

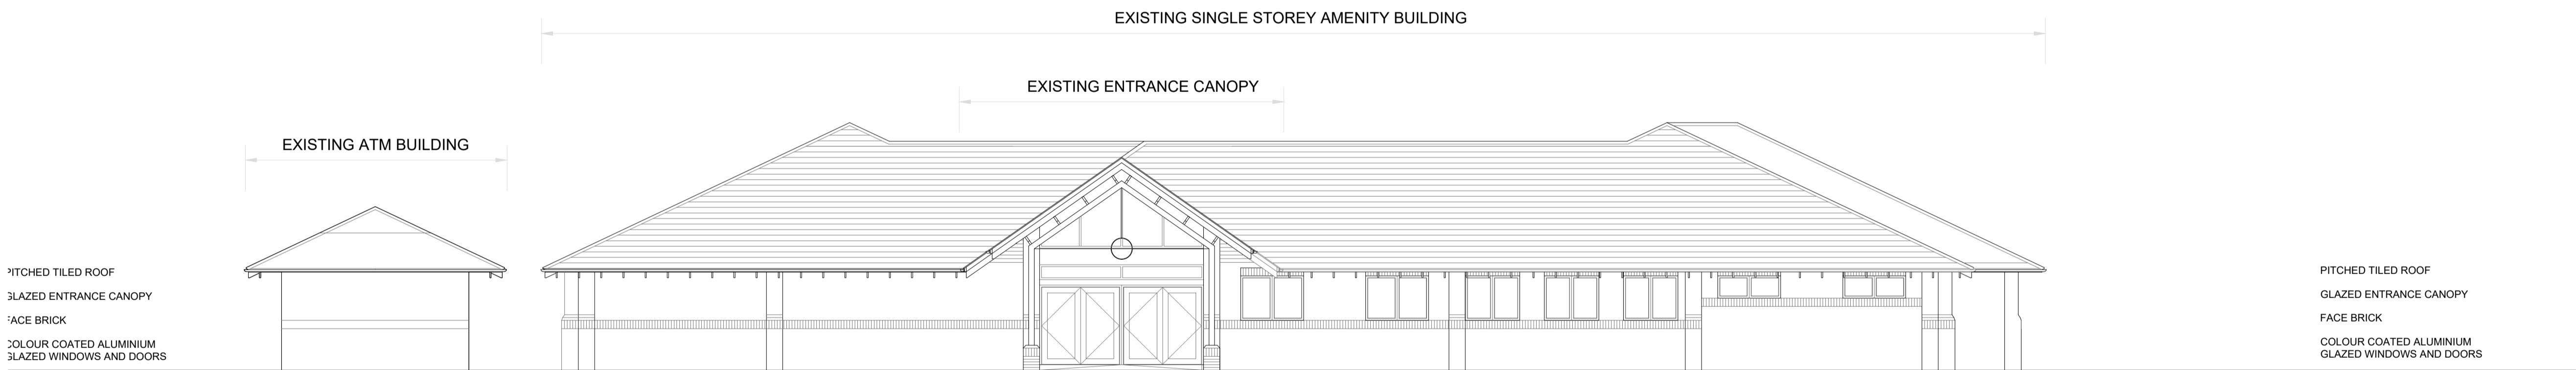

Existing West Elevation (No Change)

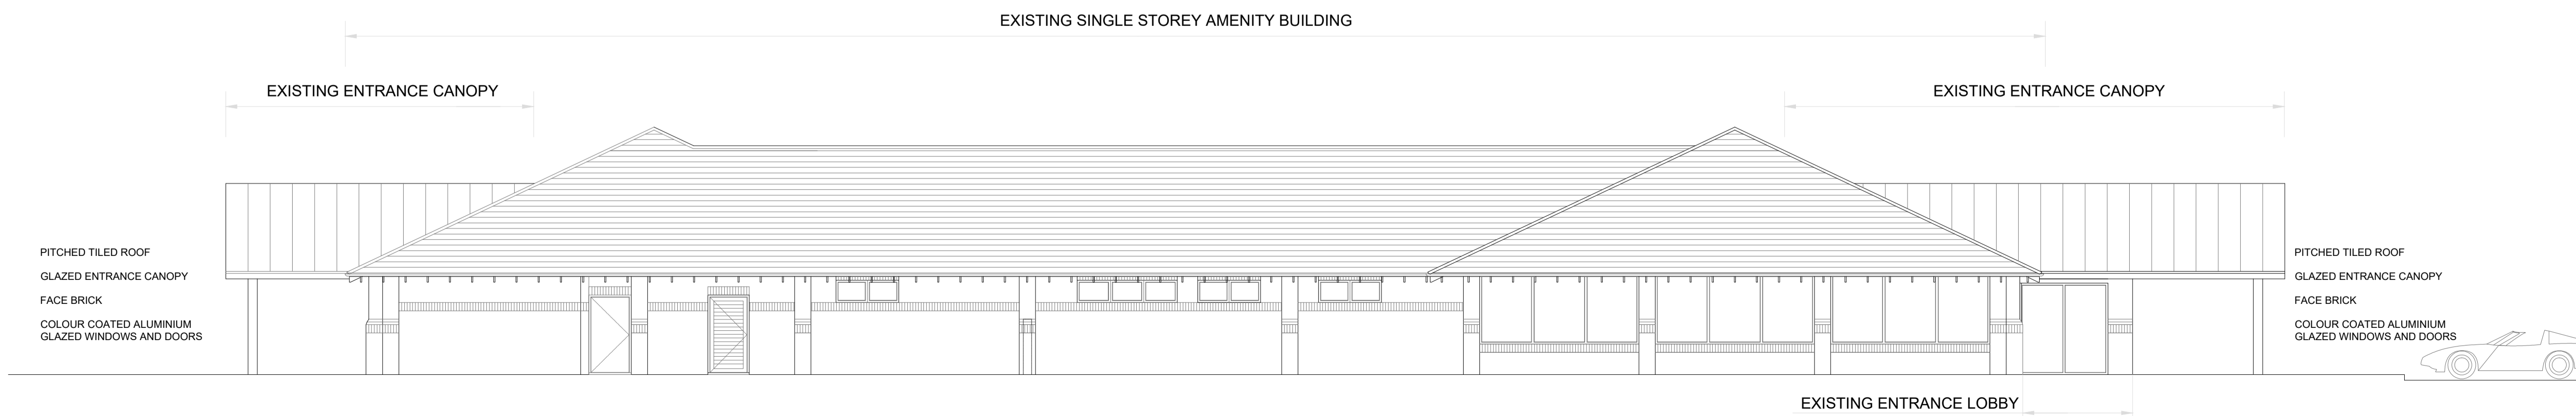

Existing South Elevation

Rev. No	Date	Revision	Drawn by	Checked
D	29.06.22	Existing lobby added to north elevation	SM	GN
C	24.06.22	Existing lobby added to south elevation	SM	GN
B	20.06.22	Plan removed & existing ATM shown on elevations	SM	GN
A	26.03.21	Elevations added	SM	GN



Project
Maidstone - Proposed McDonalds DT Scheme

Drawing
Elevations as Existing

ARCHITECTURE
DESIGN
DEVELOPMENT

Studio 3
The Drive
Kettering
NN15 7EX

Scale: 1:100@A1 Date: 19.11.20 Drawn by: SM Checked by: GLN
Job No: RC669 Drg No: 105 Rev No: D