



FRONT ELEVATION




REAR ELEVATION




SIDE ELEVATION




SIDE ELEVATION

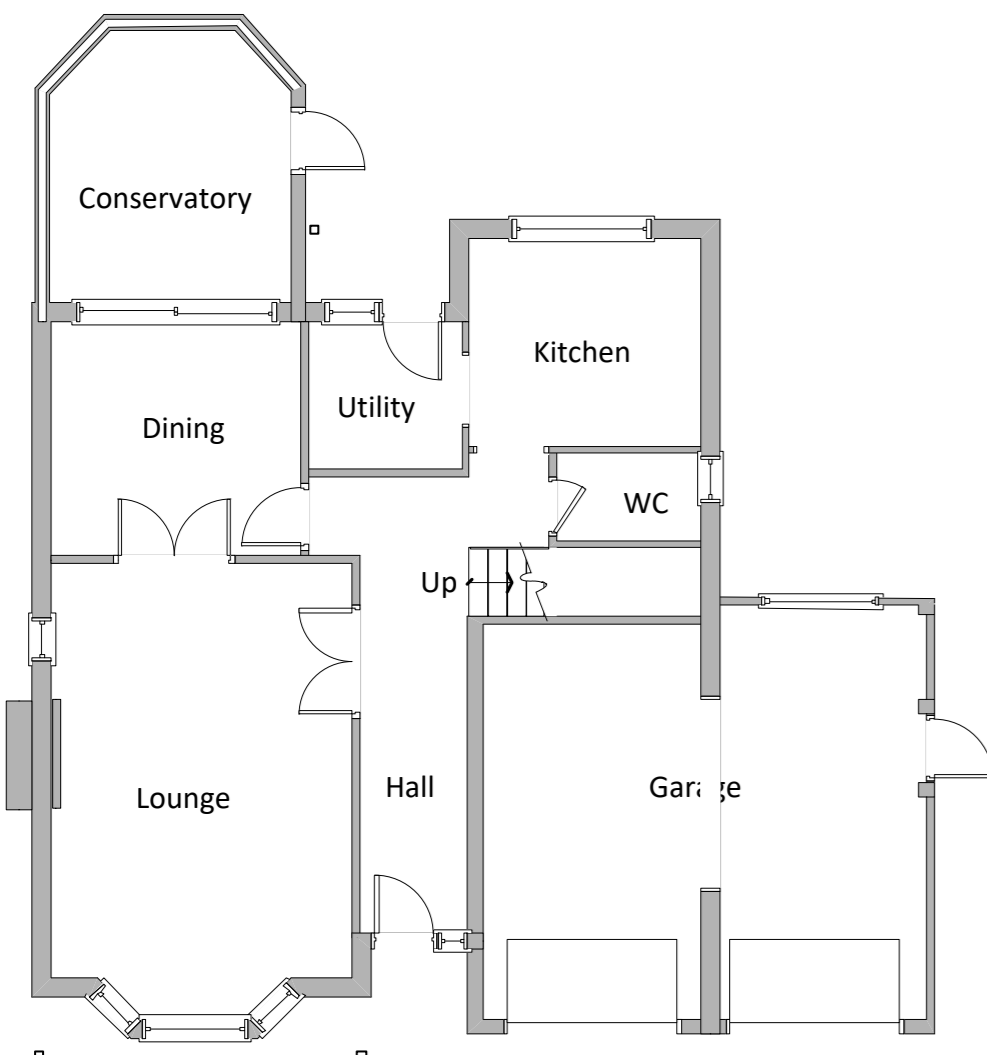


GROUND FLOOR PLAN

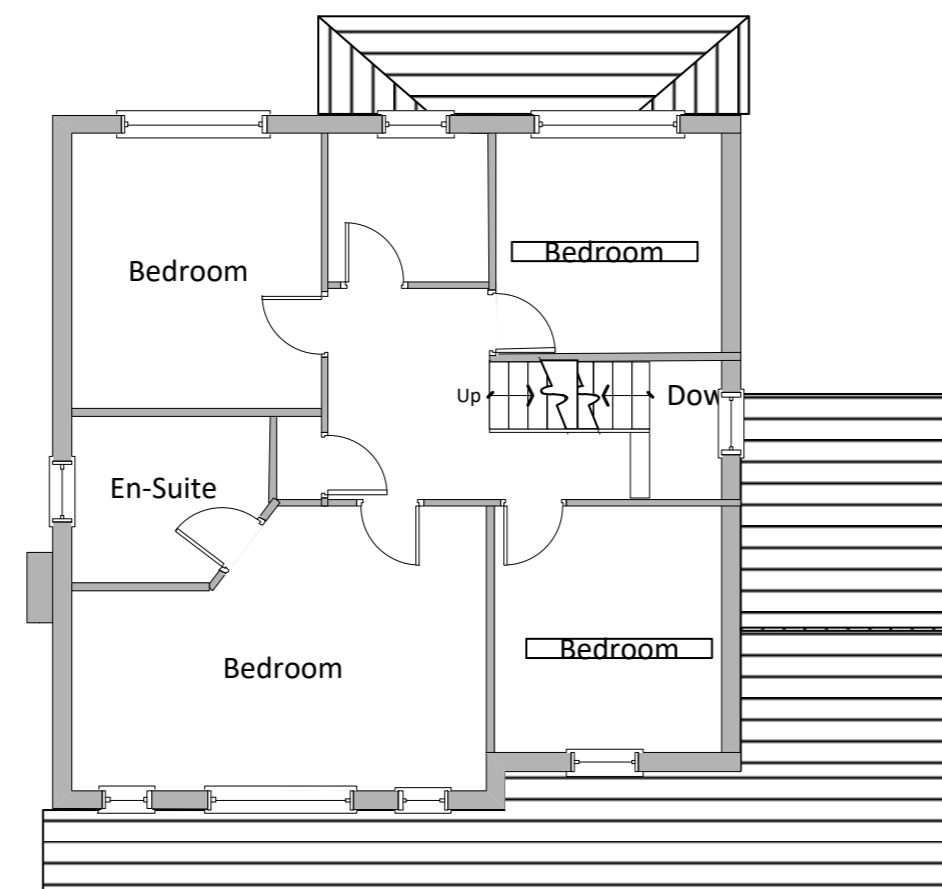

FIRST FLOOR PLAN

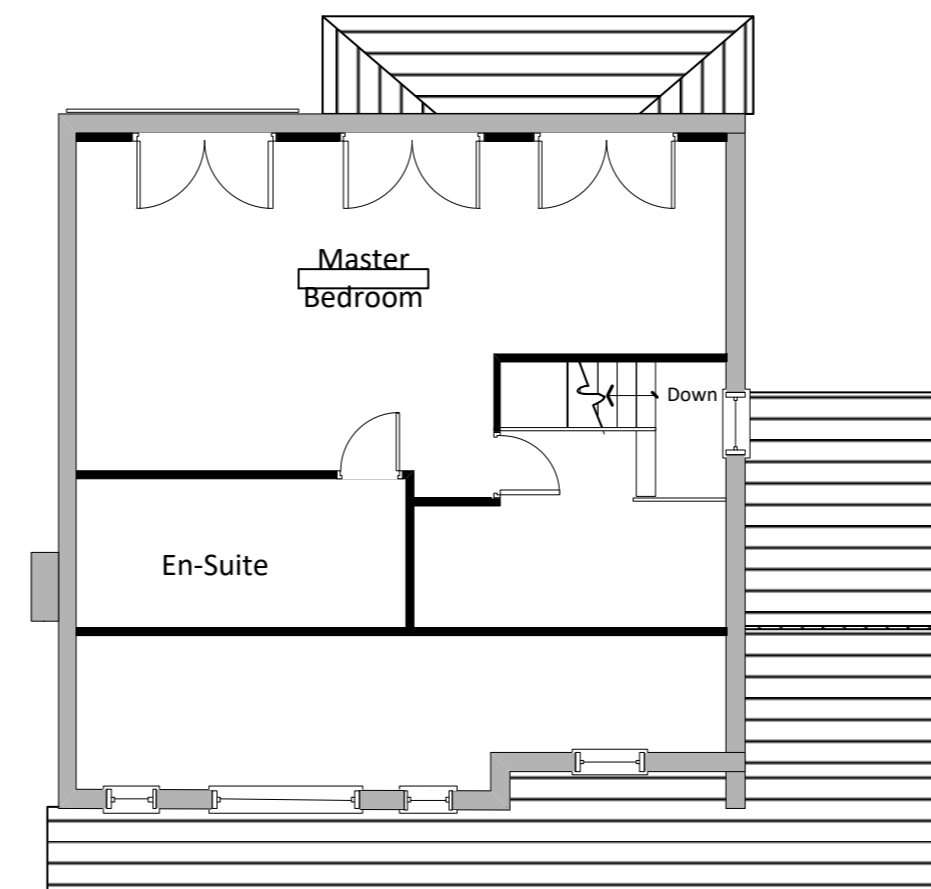

LOFT FLOOR PLAN

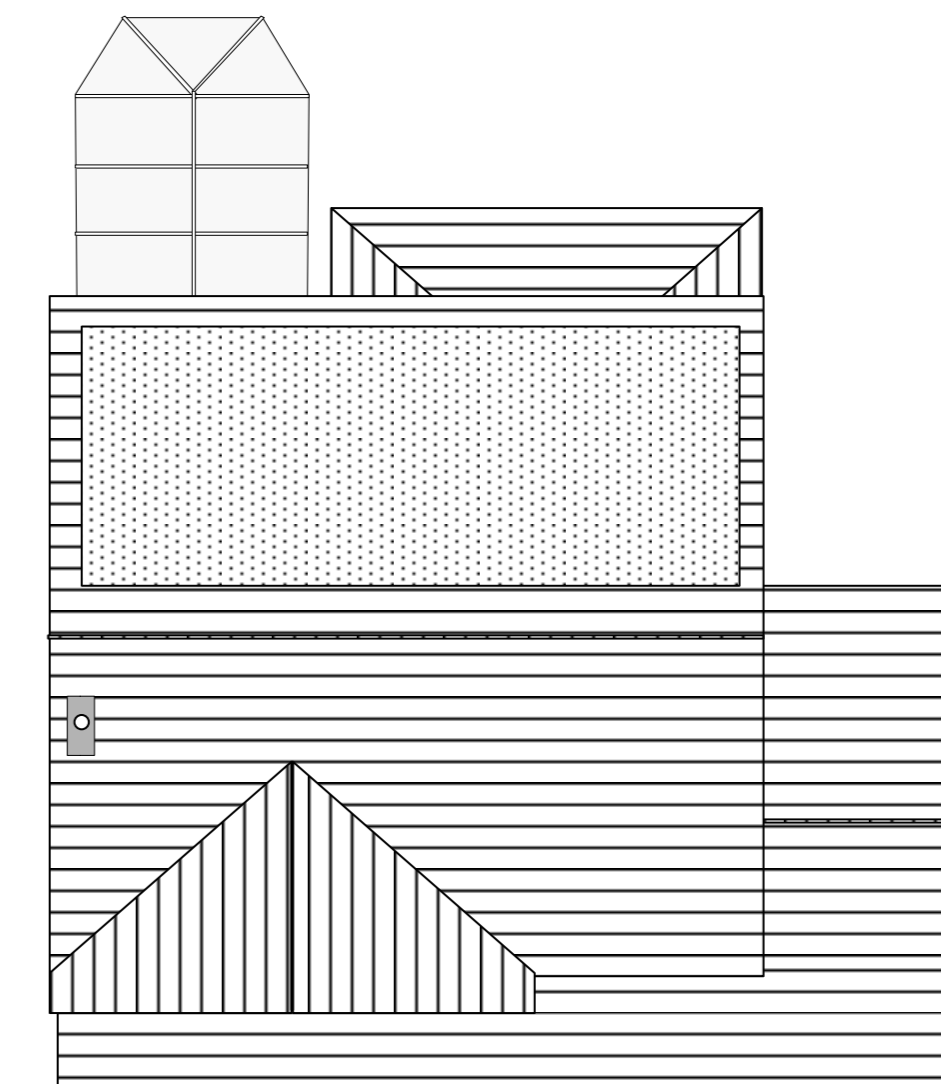

ROOF PLAN

Additional Volume
 $8.8 \times 2.6 \times 3.2/2 = 36.6m^3$
 Less than 50m³
 Therefore Permitted Development

PLANNING

Project 16 Stanley Avenue
 Minster On Sea
 Shereness ME12 2EY

Title Propod Plans and Elevations

Scale: 1:100 @ A1
 Date: January 2023

Drawing No: SA 2023/2

Building Design & Services Ltd
 Planning and Engineering
 Consultants

