



EXISTING SECOND FLOOR PLAN
SCALE 1:100



PROPOSED SECOND FLOOR PLAN
SCALE 1:100

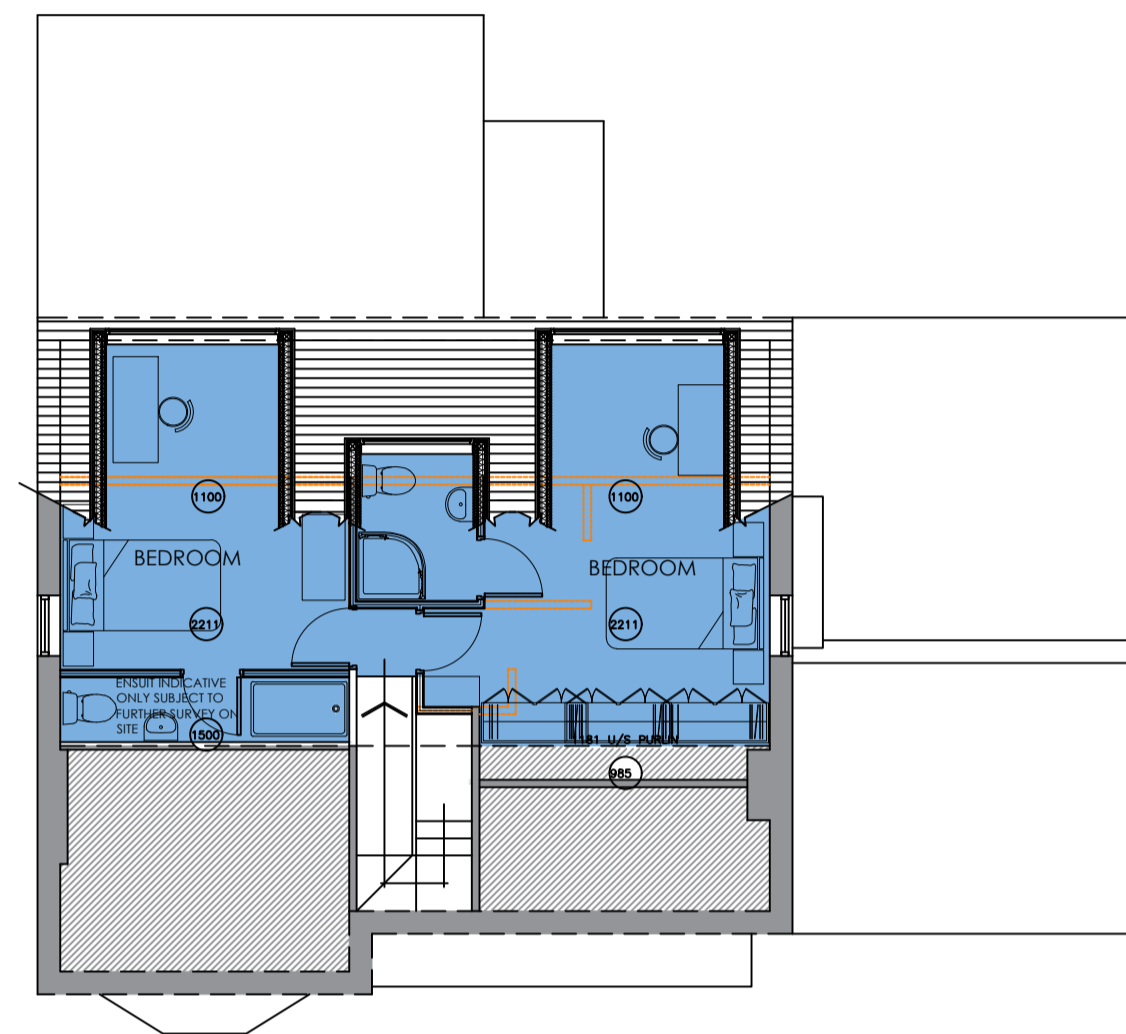


LOCATION PLAN
SCALE 1:1250

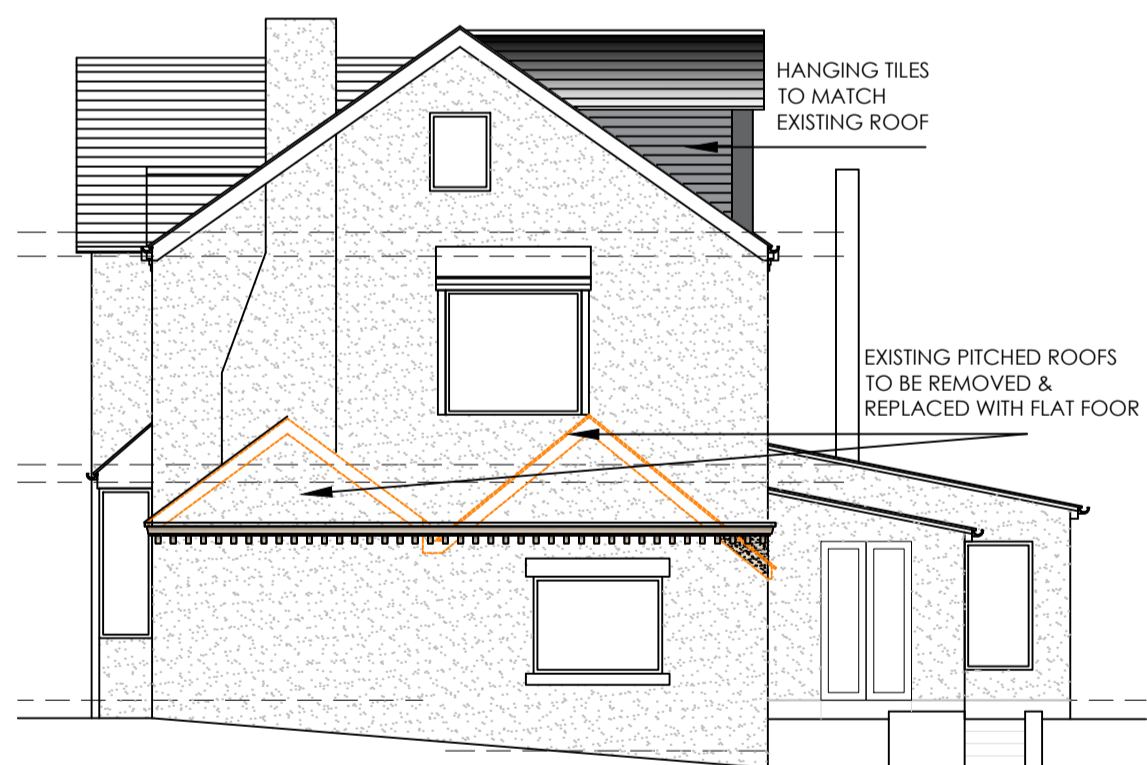

PROPOSED SIDE ELEVATION
SCALE 1:100




PROPOSED REAR ELEVATION
SCALE 1:100

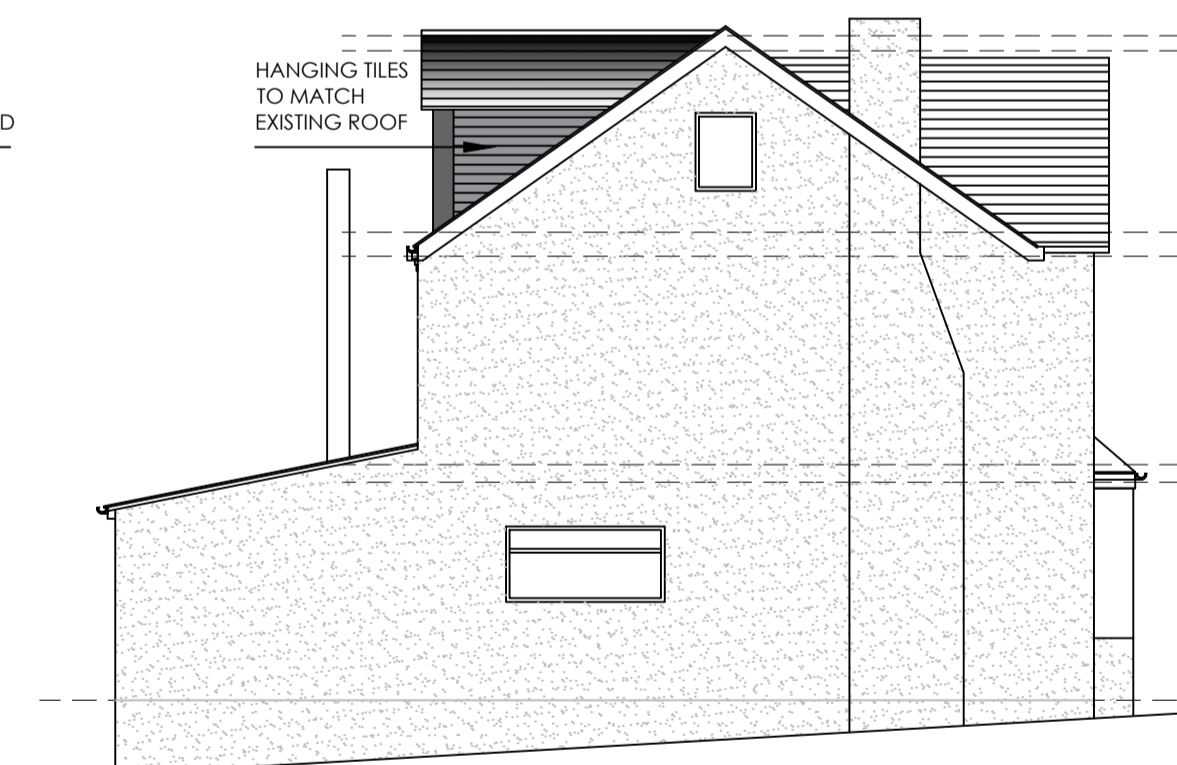

PROPOSED SIDE ELEVATION
SCALE 1:100




PROPOSED FRONT ELEVATION
SCALE 1:100

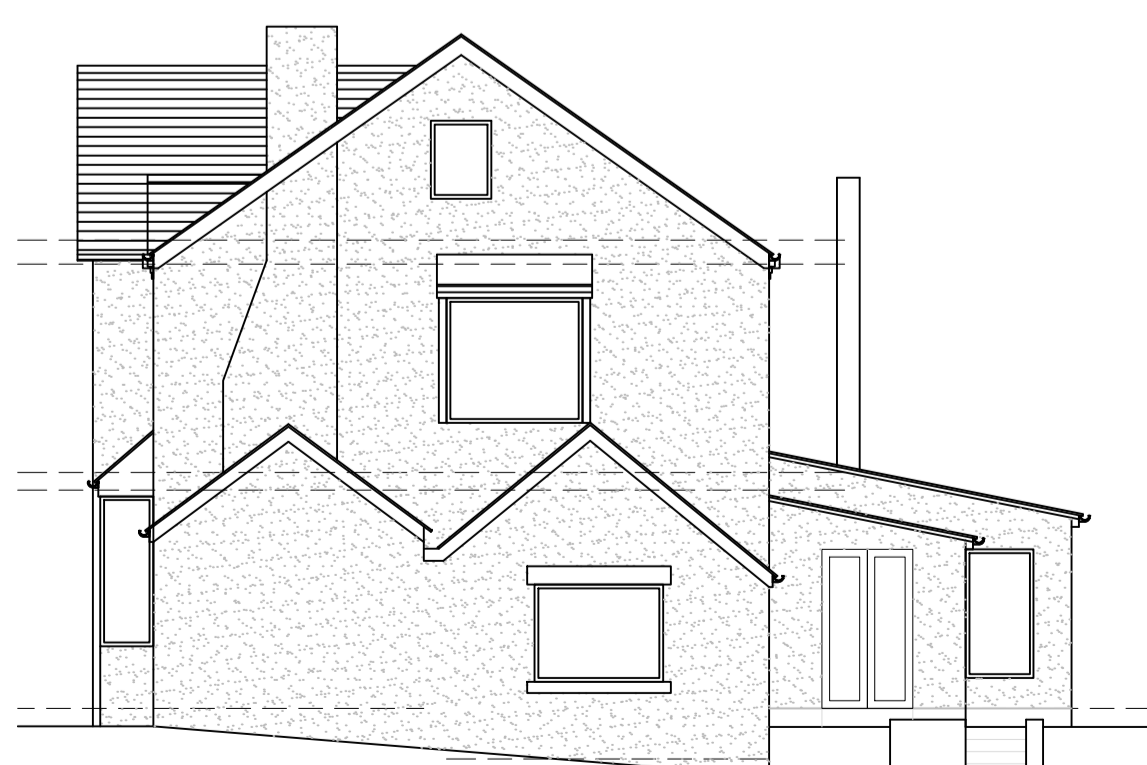

EXISTING SIDE ELEVATION
SCALE 1:100



EXISTING REAR ELEVATION
SCALE 1:100

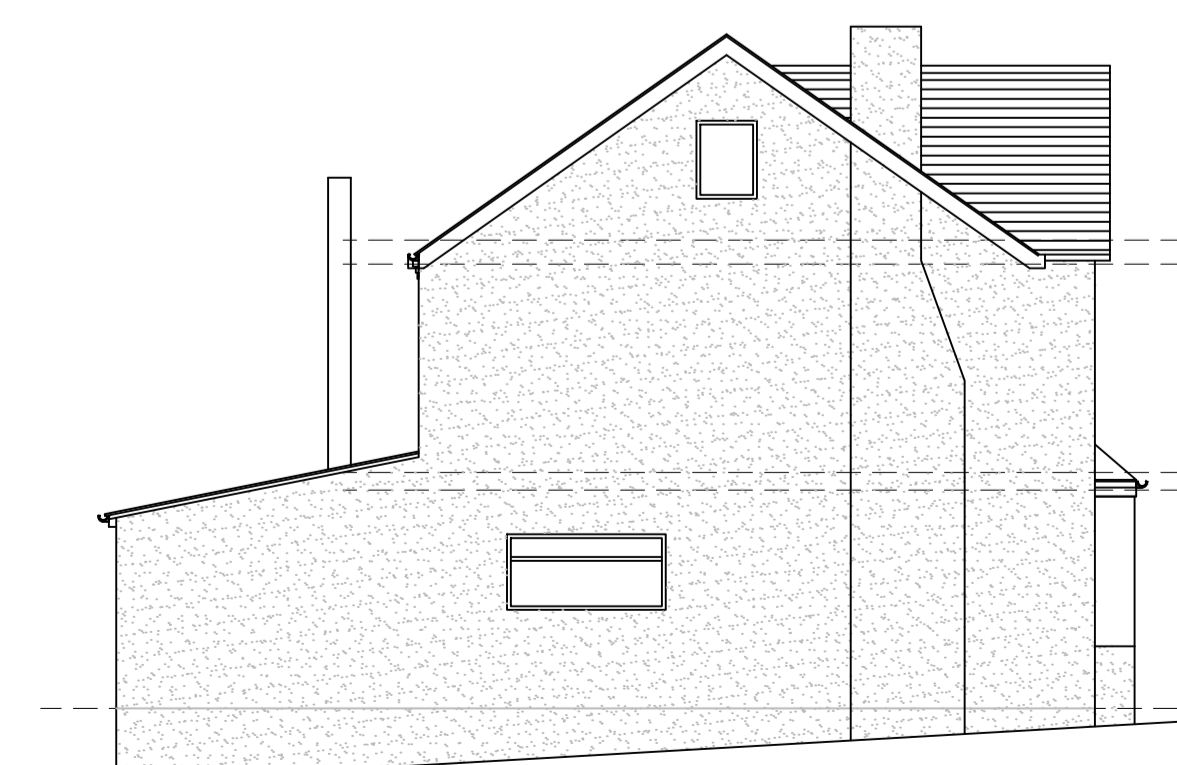

EXISTING SIDE ELEVATION
SCALE 1:100



EXISTING FRONT ELEVATION
SCALE 1:100

PLEASE NOTE THESE DRAWINGS ARE FOR PLANNING AND BUILDING REGULATION PURPOSED ONLY

NOTE:
THE CONTRACTOR IS TO CHECK AND VERIFY ALL BUILDING AND SITE DIMENSIONS, LEVELS AND SEWER INVERT LEVELS AT CONNECTION POINTS BEFORE WORKS COMMENCE.
ALL DRAWINGS MUST BE READ WITH AND CHECKED AGAINST ANY STRUCTURAL AND / OR OTHER SPECIALIST DRAWINGS PROVIDED.
ALL WORKS TO COMPLY WITH BRITISH STANDARDS, CODES OF PRACTICE, CURRENT BUILDING REGULATIONS AND CARRIED OUT TO THE SATISFACTION OF THE BUILDING INSPECTOR. ALL MATERIALS TO COMPLY WITH THE RELEVANT BRITISH STANDARDS
NOTE:
ALL DIMENSIONS ARE NOTIONAL AND TO BE CHECKED AND VERIFIED PRIOR TO COMMENCING ANY BUILDING WORKS

A	FRONT ELEVATION ADDED	31/08/2023	SR
REVISIONS	DATE	BY	

RIYAT ASSOCIATES LTD
Architectural Designers and Planning Consultants
Benson House, 14 Benson Street, Leeds LS7 1BL.
Telephone: 0113 2455492 Fax: 0113 2443800 E-Mail: info@psriyat.com

Client:
MR & MRS R VENKATESH

Project
PROPOSED ALTERATIONS AND EXTENSION AT HAYFIELD BRIDLE PATH ROAD, LEEDS LS17 9NE

Drawing:
EXISTING AND PROPOSED PLANS AND ELEVATIONS

Scale: As Shown @ A1	Drawing No. 3821/01
Date: JULY 2023	
Drawn by: SR	