





REAR ELEVATION

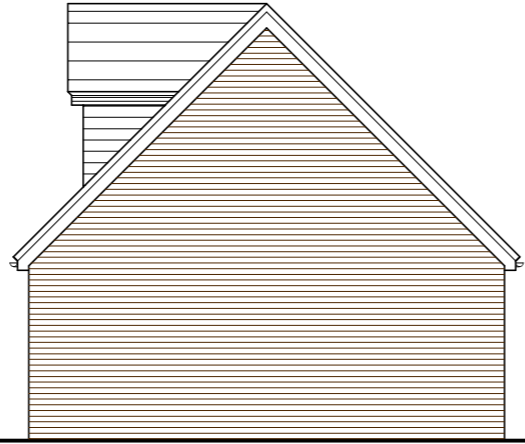


SIDE ELEVATION

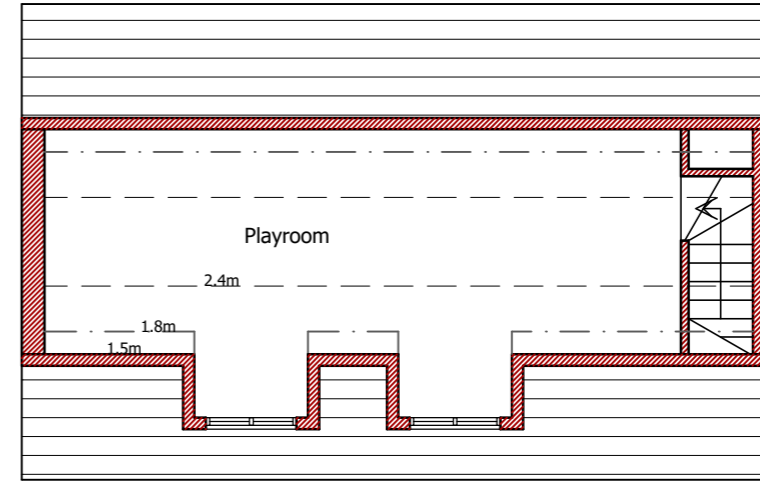


FIRST FLOOR PLAN




FRONT ELEVATION

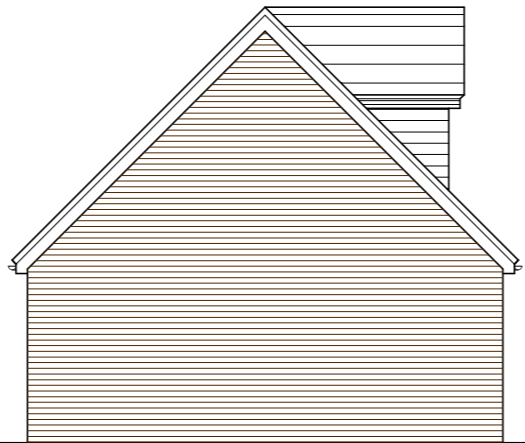

SIDE ELEVATION

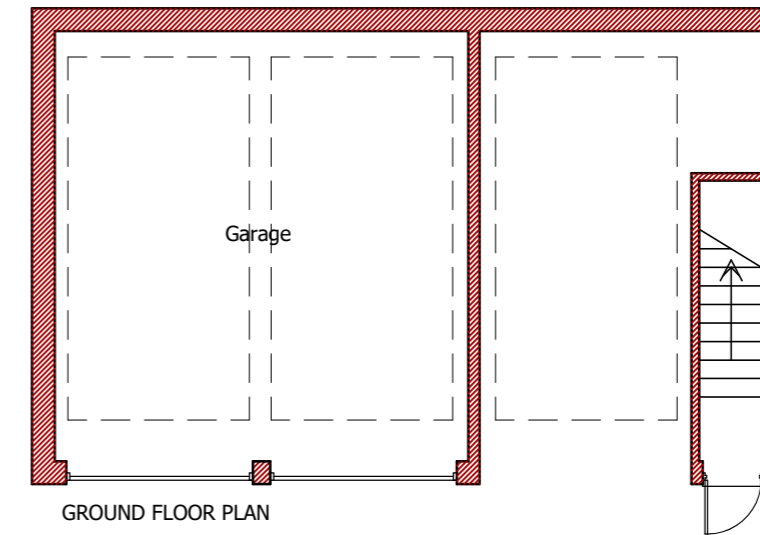

GROUND FLOOR PLAN

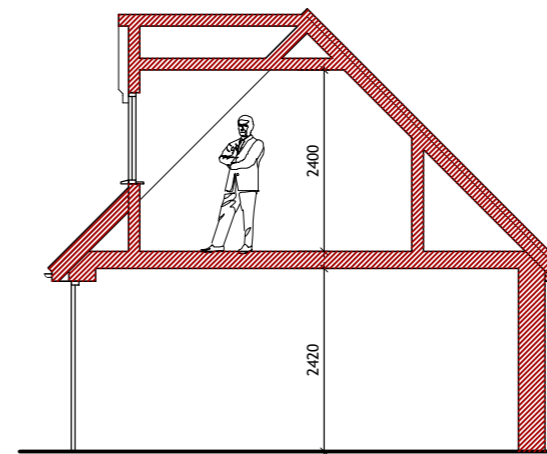

SECTION

Please note:
 Drawings can be scaled for planning purposes only. All dimensions to be checked on site. Drainage and services are to be checked and located prior to commencement of work


All work to be carried out in accordance with the building Regs. 2000 or any subsequent amendments and to the satisfaction of the local building control inspector

Proprietary components must be installed in strict accordance with the manufacturers instructions and details. Contractors are responsible for verifying component suitability for intended purpose.

Proposals are subject to structural engineers designs and approval.

client Mr & Mrs Ambrose	Job No. 2023_35
project Alterations at Bluebells, Headcorn Road Sutton Valence, Kent, ME17 3EH	
drawing title Proposed Plans & Elevations PLANNING DRAWINGS	Revision _
scale 1:100 @ A3	dwg No. 2335-PL02
	date Sept 2023

MRW Design Ltd
 The Ridge Golf Club, Chartway Street
 Maidstone, Kent. ME17 3JB
 07763463754
 matthew@mrw-design.co.uk

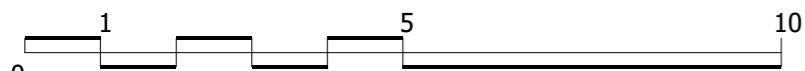

Scale 1:100