



Bluebells

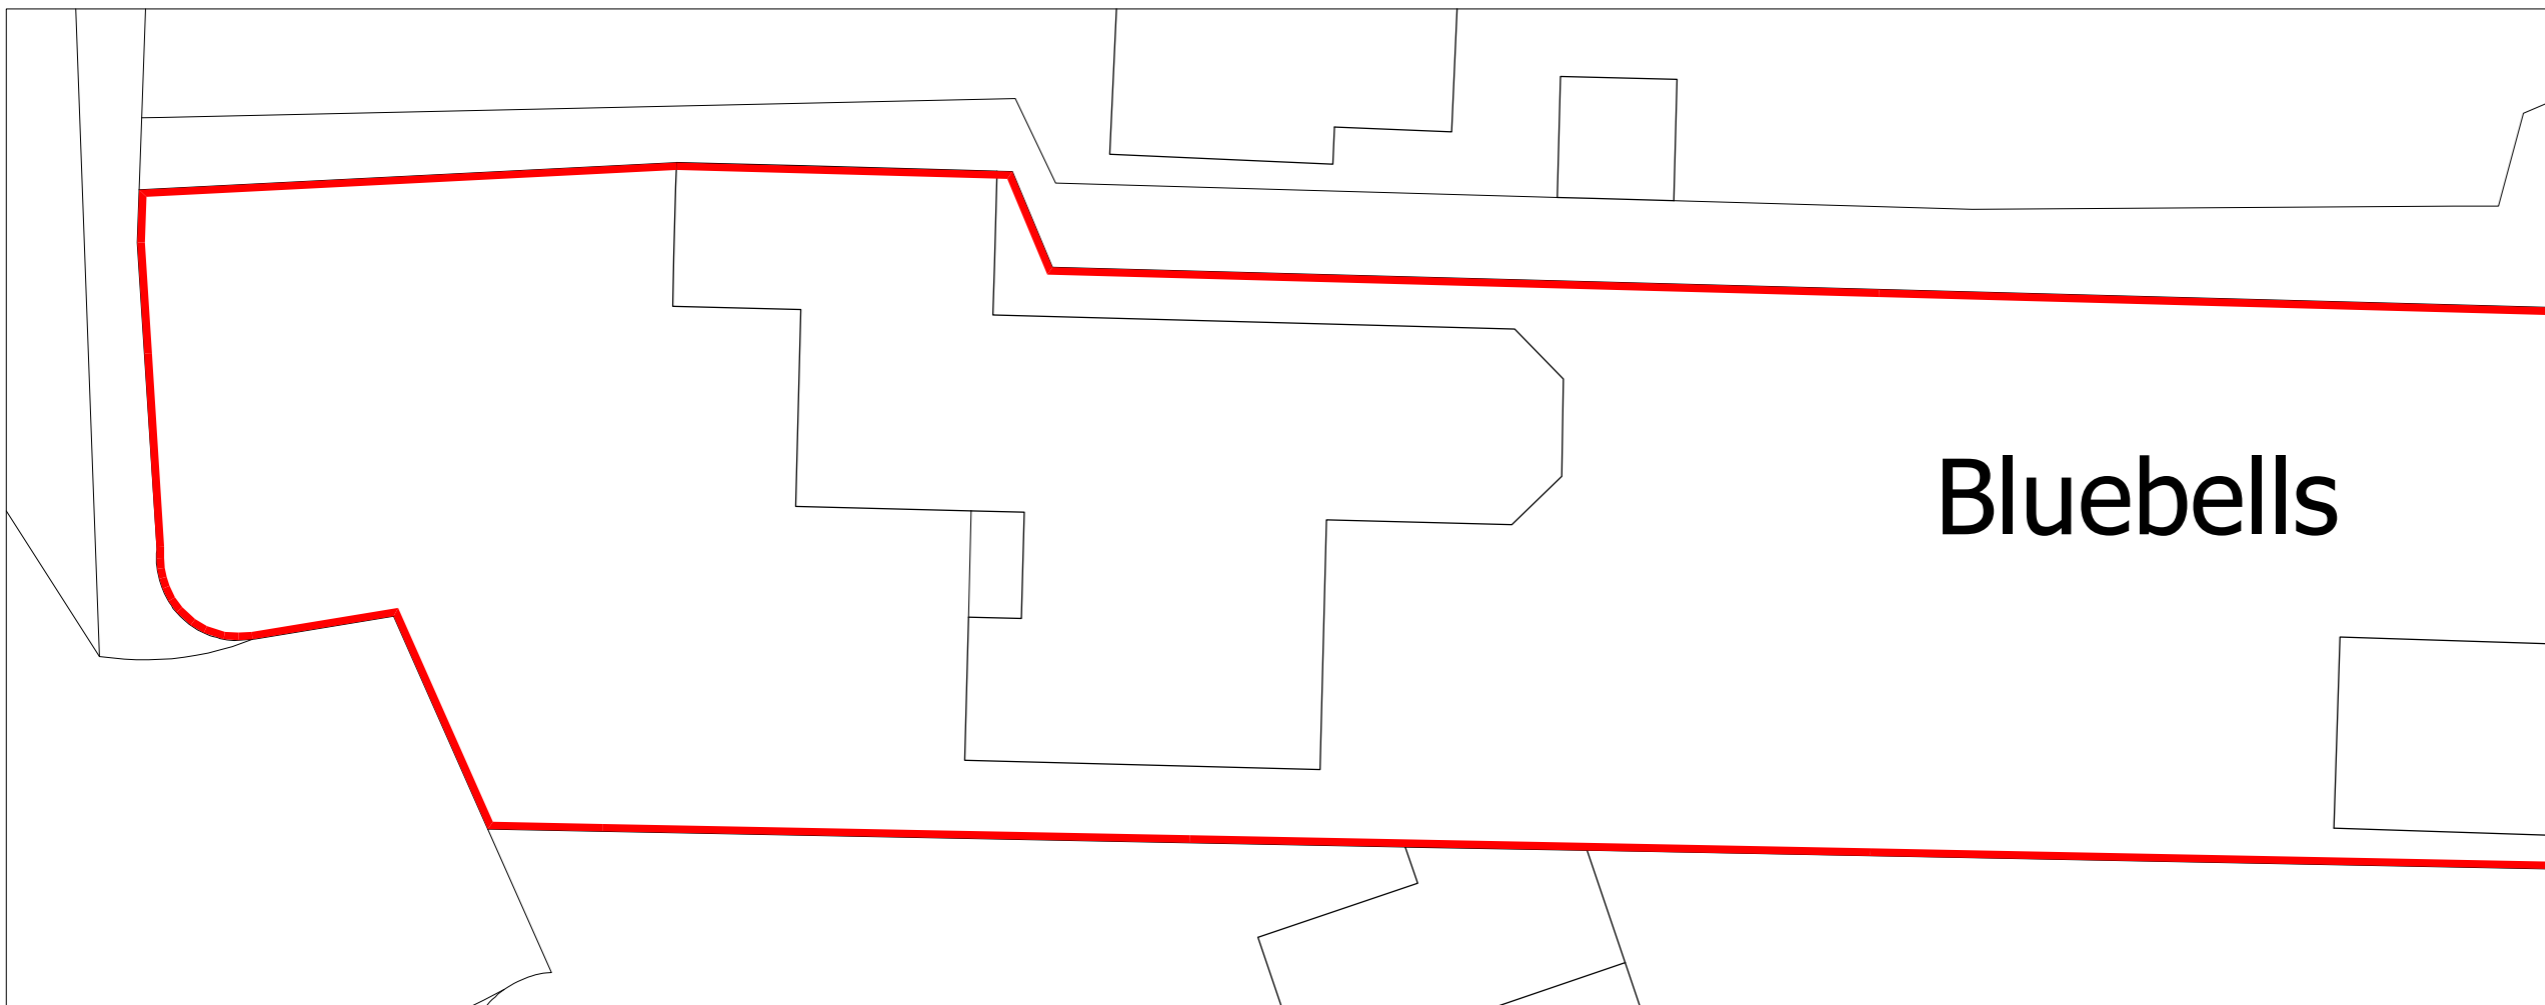

Bluebells

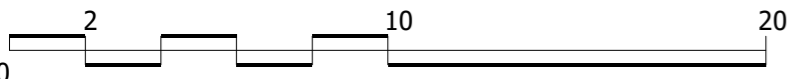

Scale 1:200

Please note:  
 Drawings can be scaled for planning purposes only. All dimensions to be checked on site. Drainage and services are to be checked and located prior to commencement of work

All work to be carried out in accordance with the building Regs. 2000 or any subsequent amendments and to the satisfaction of the local building control inspector

Proprietary components must be installed in strict accordance with the manufacturers instructions and details. Contractors are responsible for verifying component suitability for intended purpose.

Proposals are subject to structural engineers designs and approval.

|   |                      |
|---|----------------------|
| client<br>Mr & Mrs Ambrose  | Job No.<br>2023_35   |
| project<br>Alterations at<br>Bluebells, Headcorn Road<br>Sutton Valence, Kent, ME17 3EH |                      |
| drawing title<br>Site Plans<br>PLANNING DRAWINGS  | Revision<br>-        |
| scale<br>1:200 @ A3   | dwg No.<br>2335-PL04 |
|   | date<br>Sept 2023    |

MRW Design Ltd  
 The Ridge Golf Club, Chartway Street  
 Maidstone, Kent. ME17 3JB  
 07763463754  
 matthew@mrw-design.co.uk

