



07780 795121

ms@outlook.com

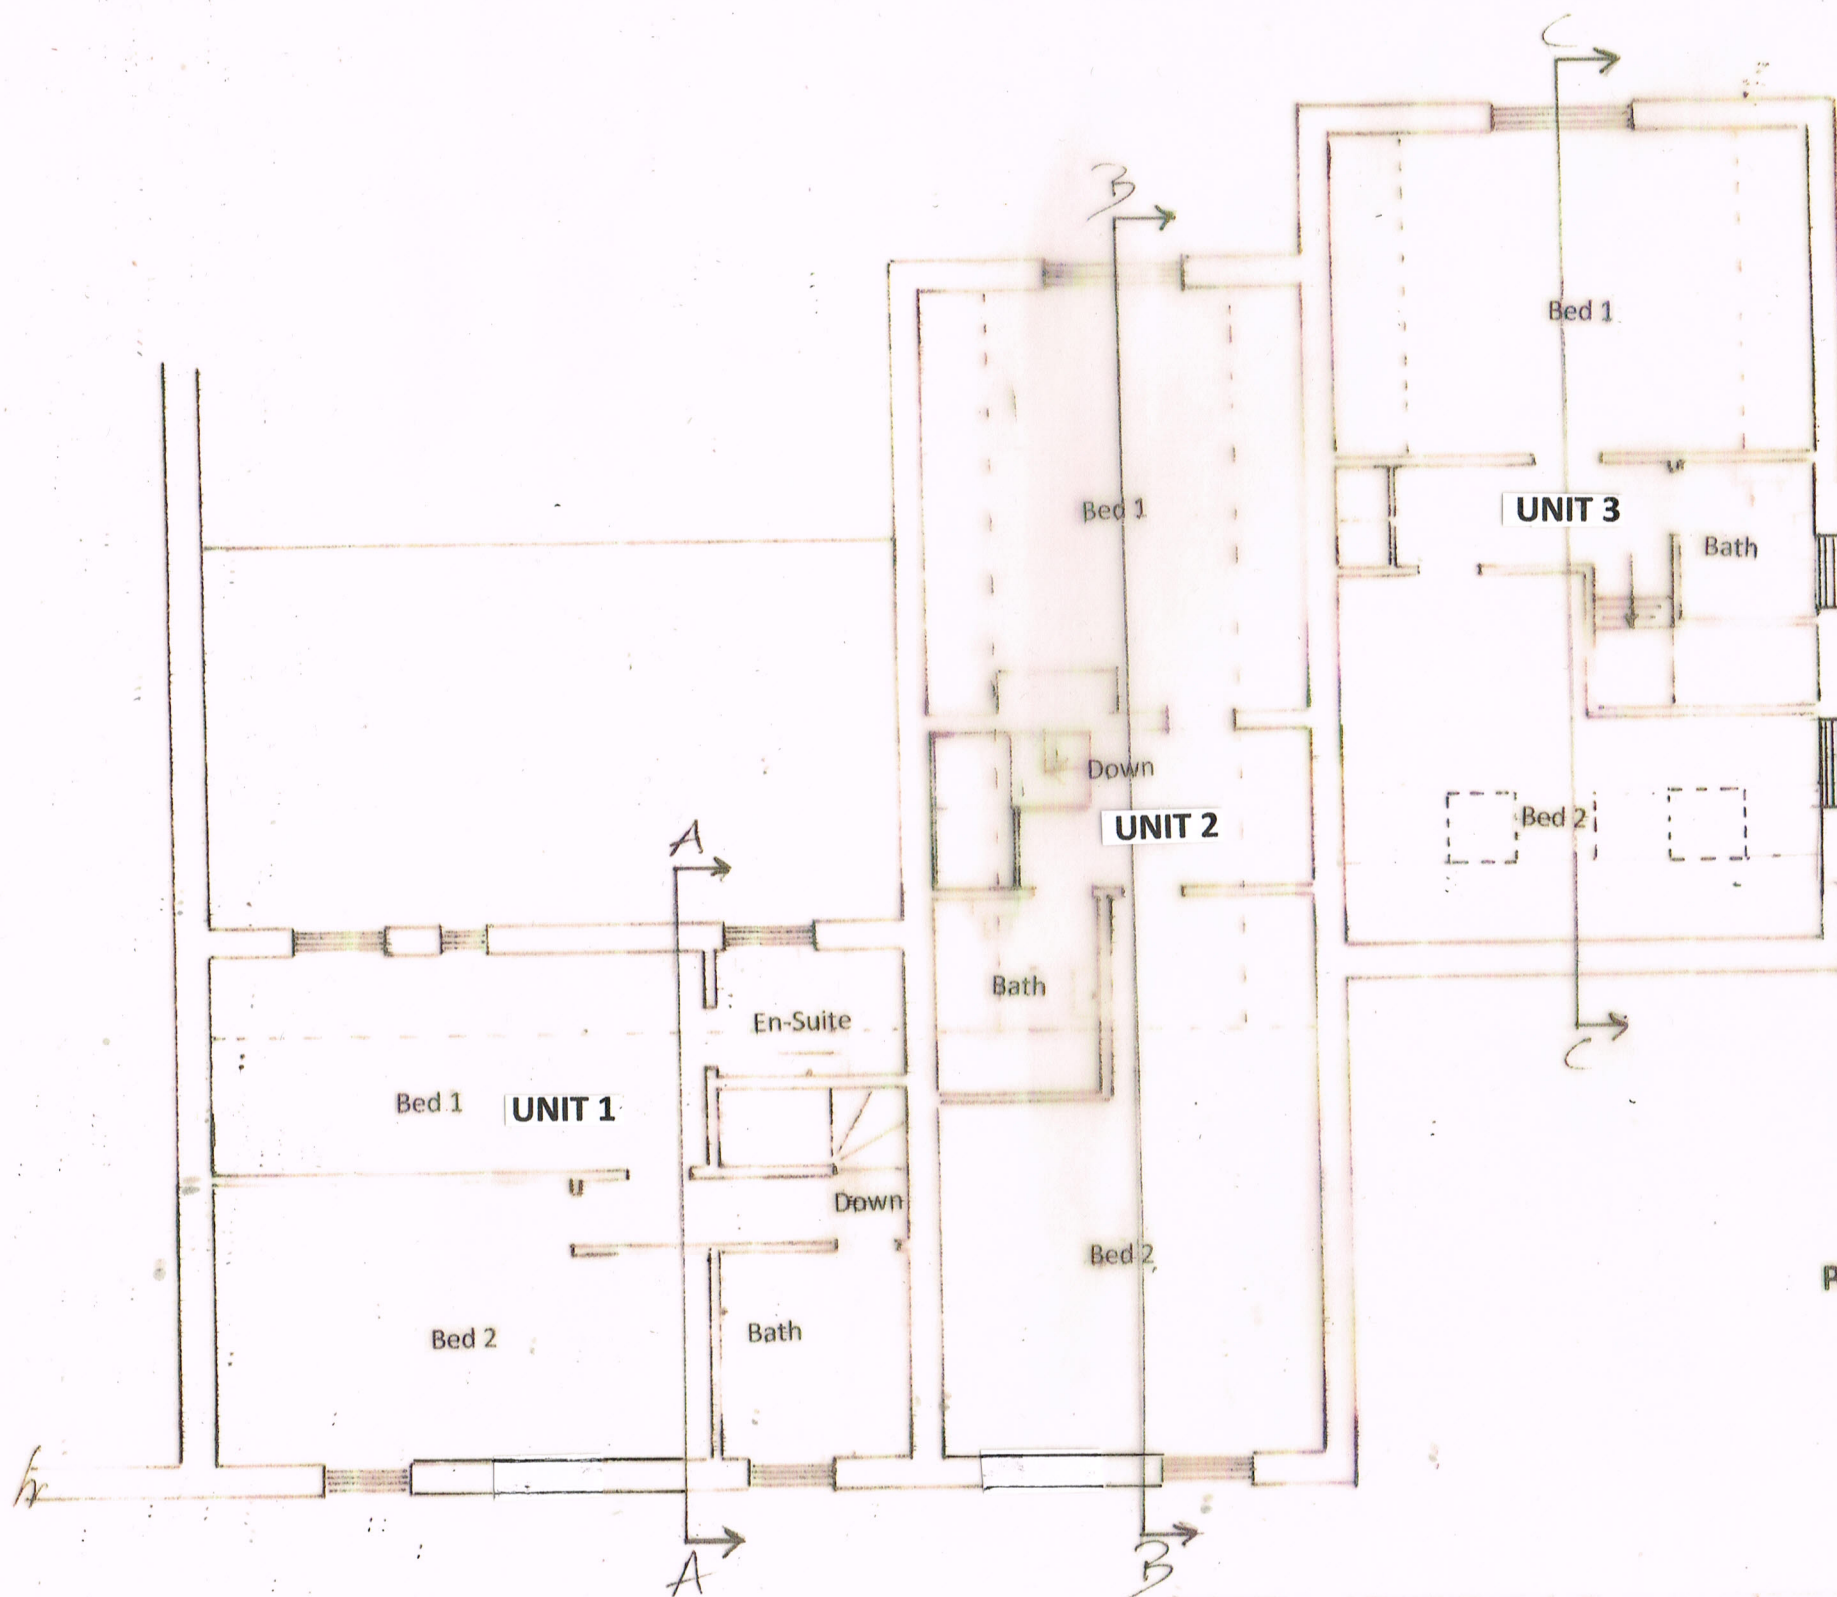

PROPOSED 1<sup>ST</sup> FLOOR PLAN

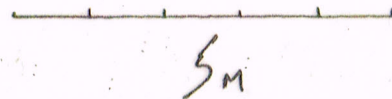

SITE ADDRESS:	The Harrow Main Street, Ulcombe, ME17 1DP	CLIENT DETAILS:	The Harrow in Ulcombe Ltd. White Rails Farmhouse Ulcombe, Kent ME17 1HD		
DRAWINGS:	Proposed 1 <sup>st</sup> Floor, Plans	DRAWN BY:	A BRILEY	REF:	HPH/0523/18004
DATE:	May 2023	SCALE:	1: 100 (A3)	REV:	A