




DO NOT SCALE : All dimensions are to be checked and confirmed on site. All discrepancies are to be reported to this Office.
 This drawing and design is protected under copyright, and it shall not be reproduced in whole or part without our prior consent.

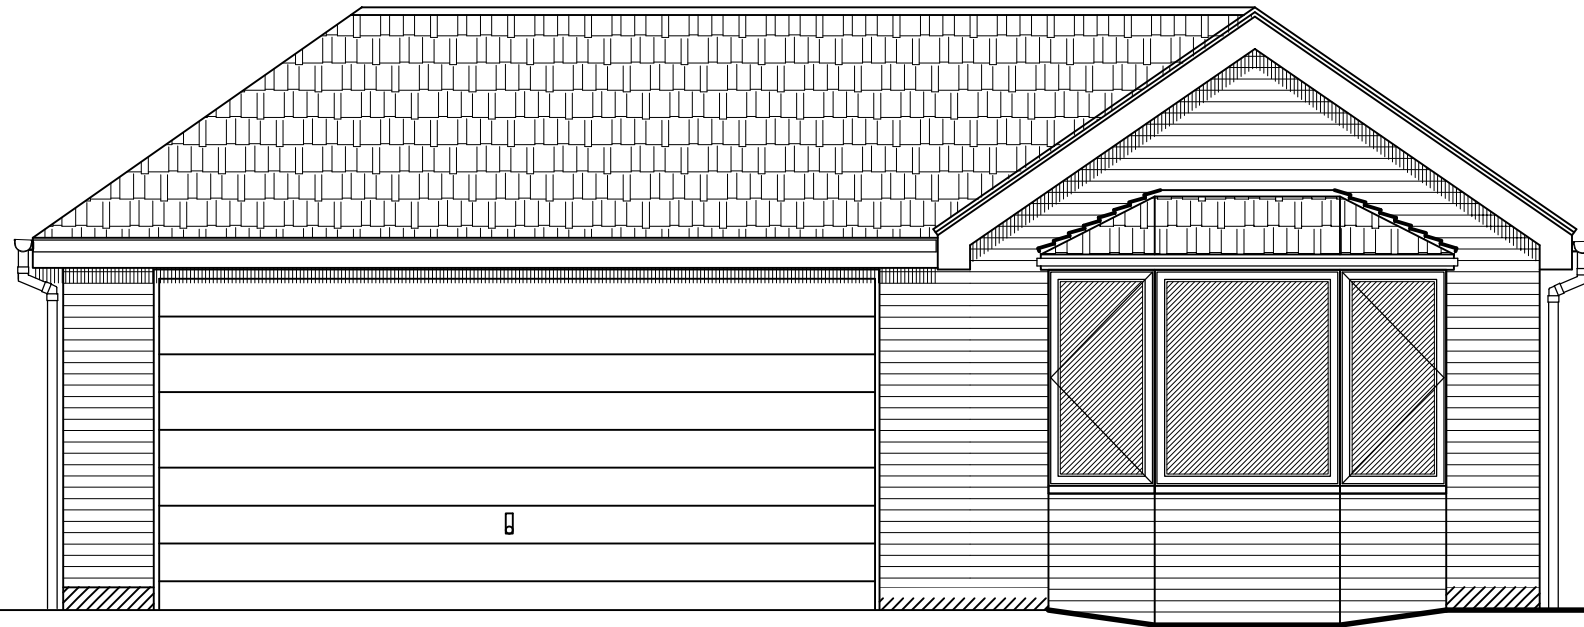

PROPOSED FRONT ELEVATION

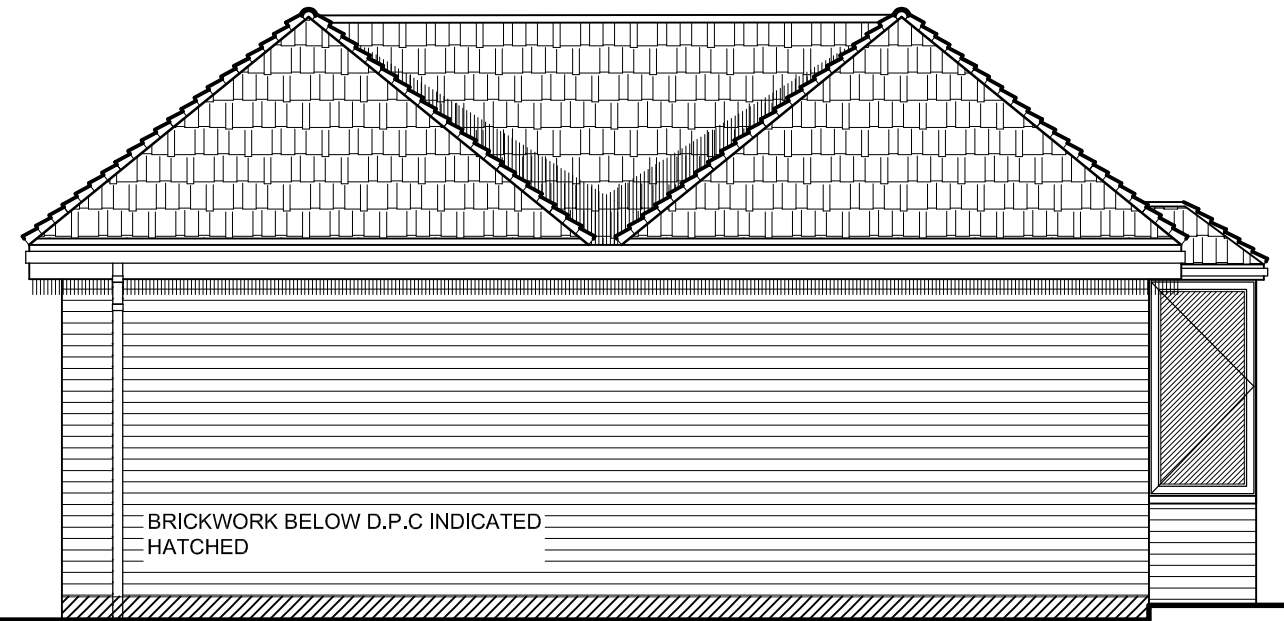


PROPOSED FLANK ELEVATION

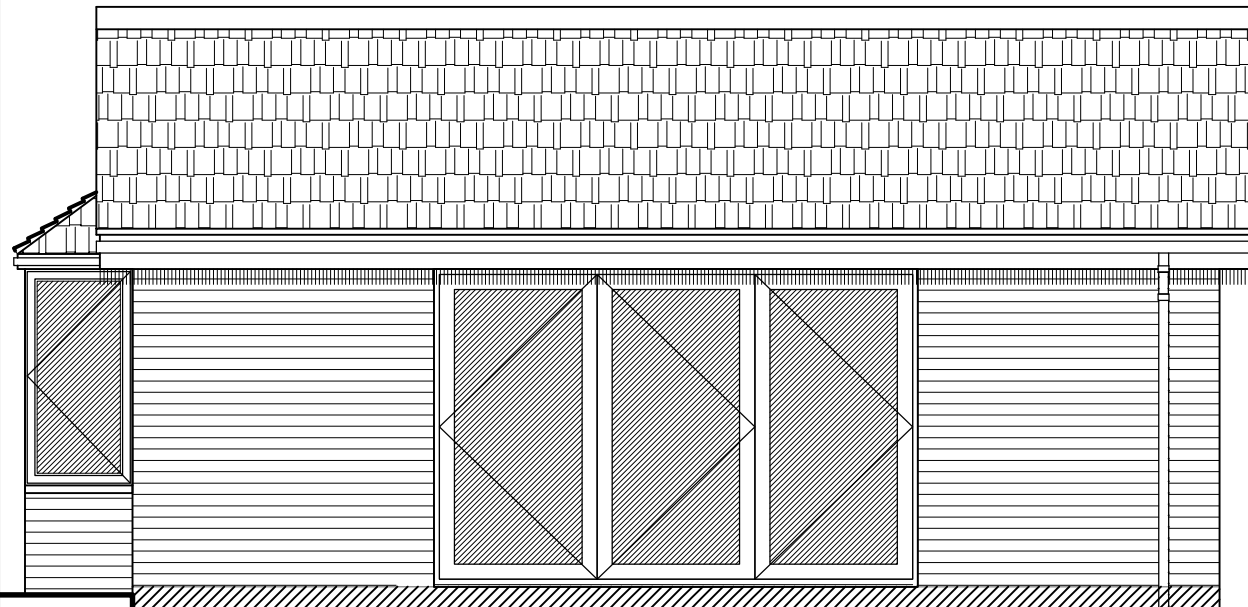


BRICKWORK BELOW D.P.C
 INDICATED HATCHED

PROPOSED FLANK ELEVATION

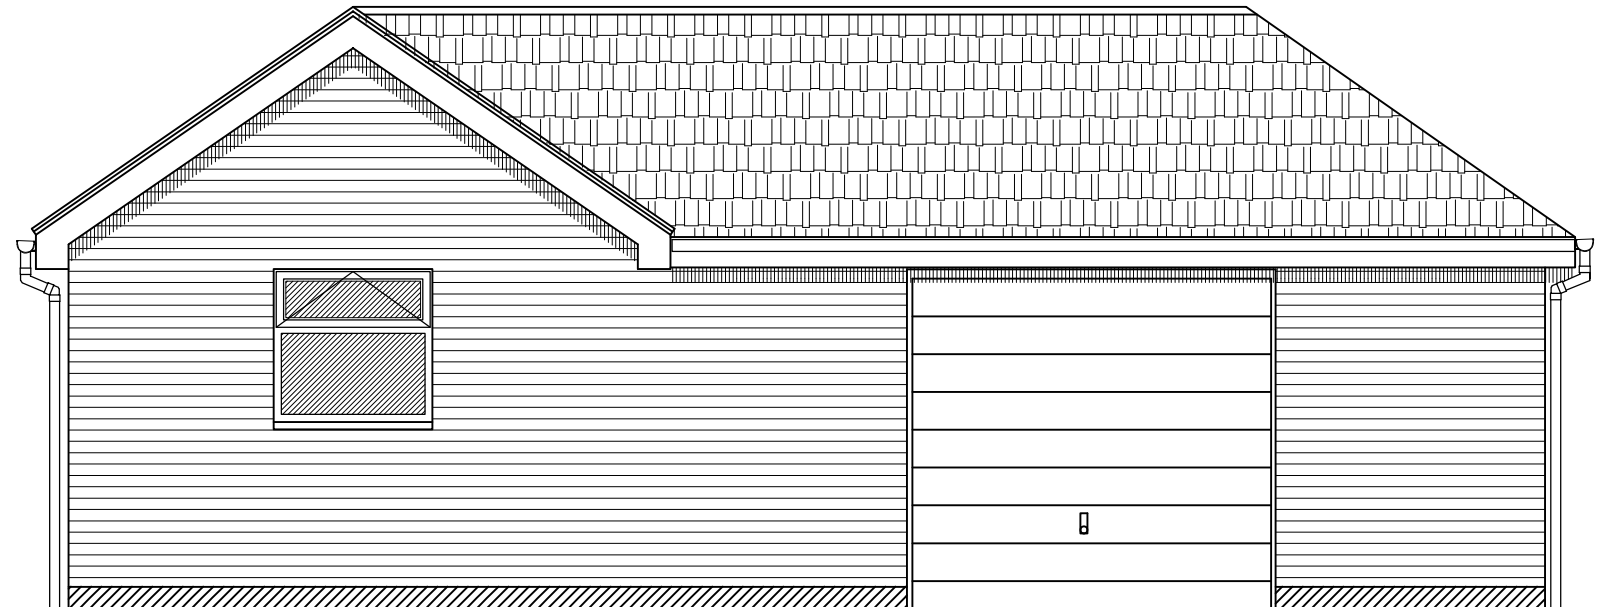

PROPOSED REAR ELEVATION

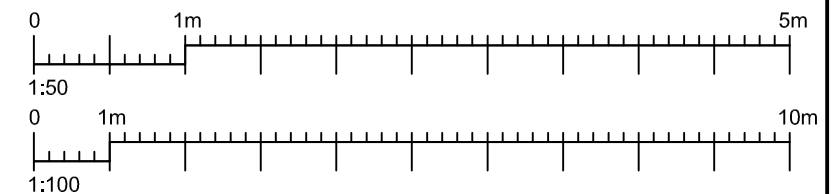

5 THE COBBS,
 SUTTON VALENCE,
 KENT.
PROPOSED SIDE EXTENSION -
 PROPOSED ELEVATIONS FLOOR PLAN.

Kelsham Ltd

CONSULTING STRUCTURAL ENGINEERS

WILSON HOUSE

JOHN WILSON BUSINESS PARK, WHITSTABLE
 KENT. CT5 3QT

Tel : 01227 276503 E-mail : Mail@Kelsham.co.uk

SCALE

1:50 @ A3

DATE

SEPTEMBER 2023

DRAWN BY

N.R.J.

CLIENT

DRAWING NO.

KL3989/03

REV.