






SIDE ELEVATION 1-1 from Hampden Road as Proposed 1:100

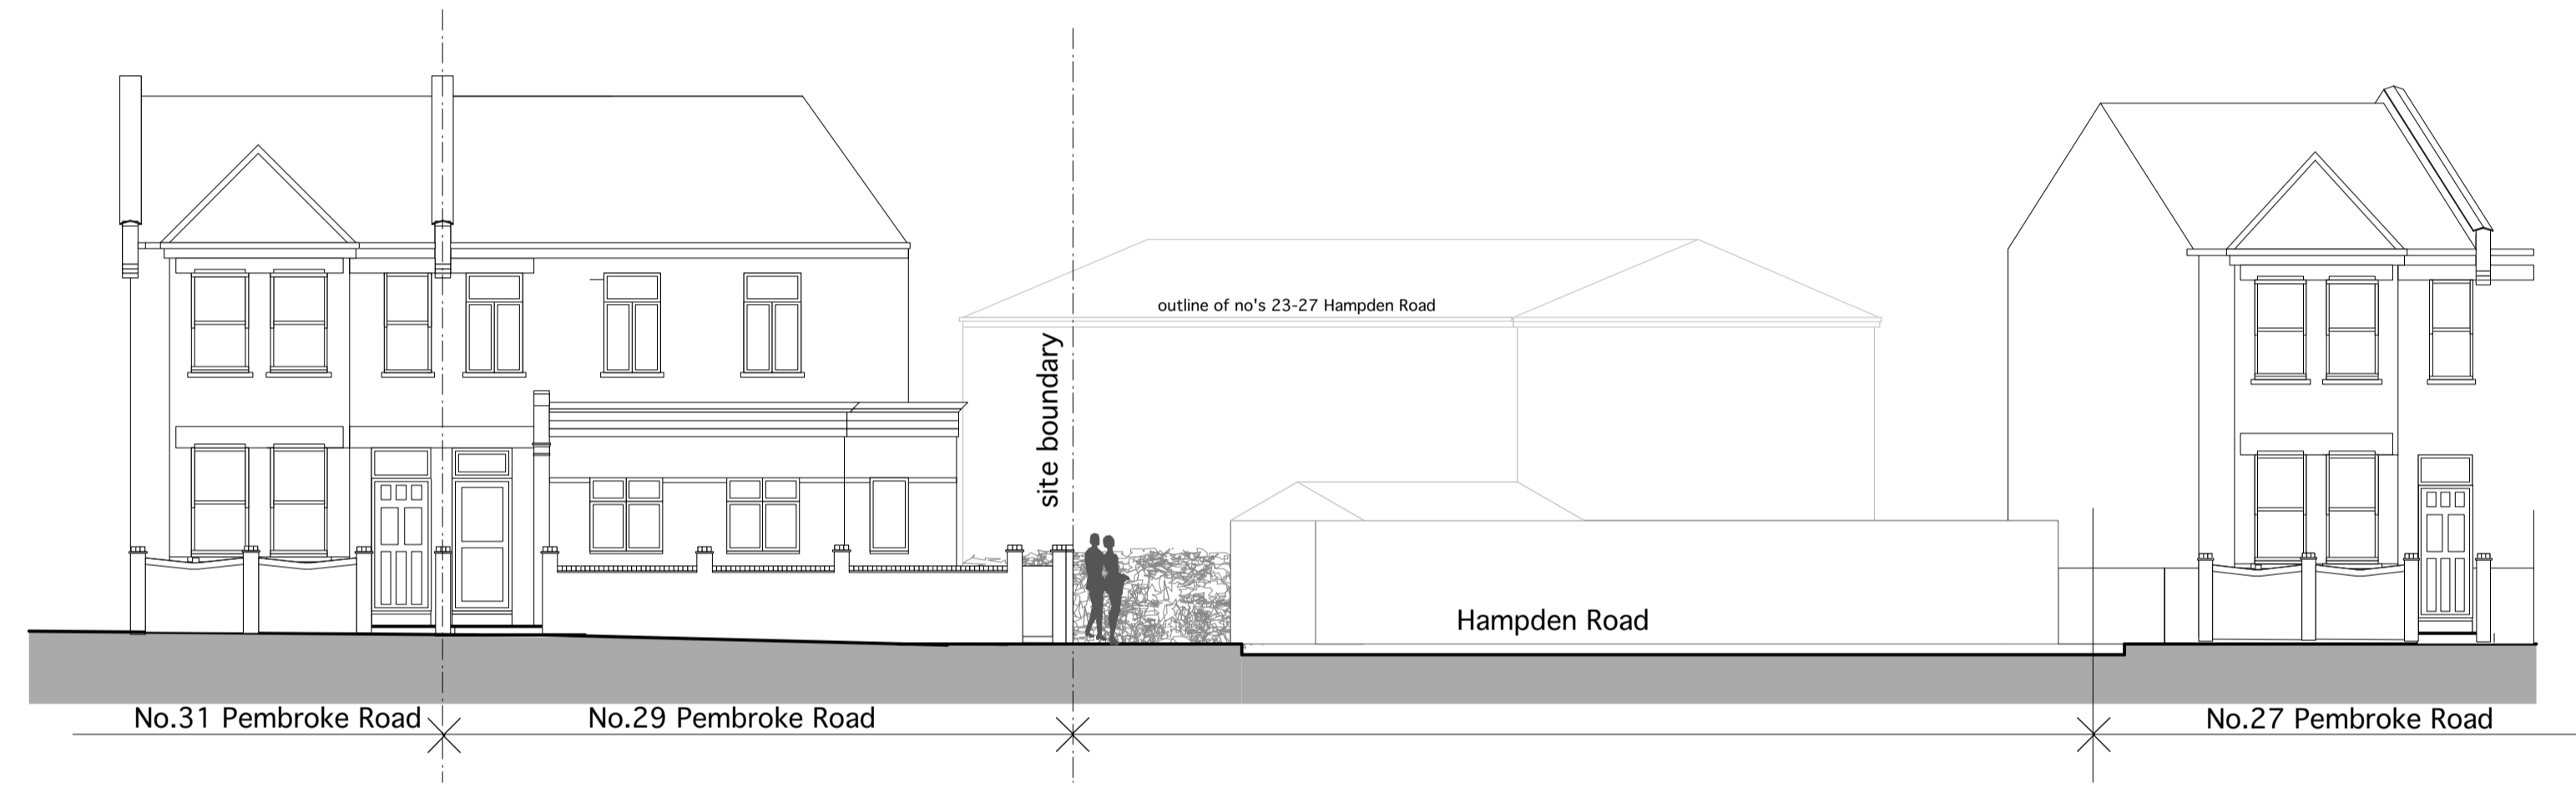


FRONT ELEVATION 2-2 as Proposed 1:100

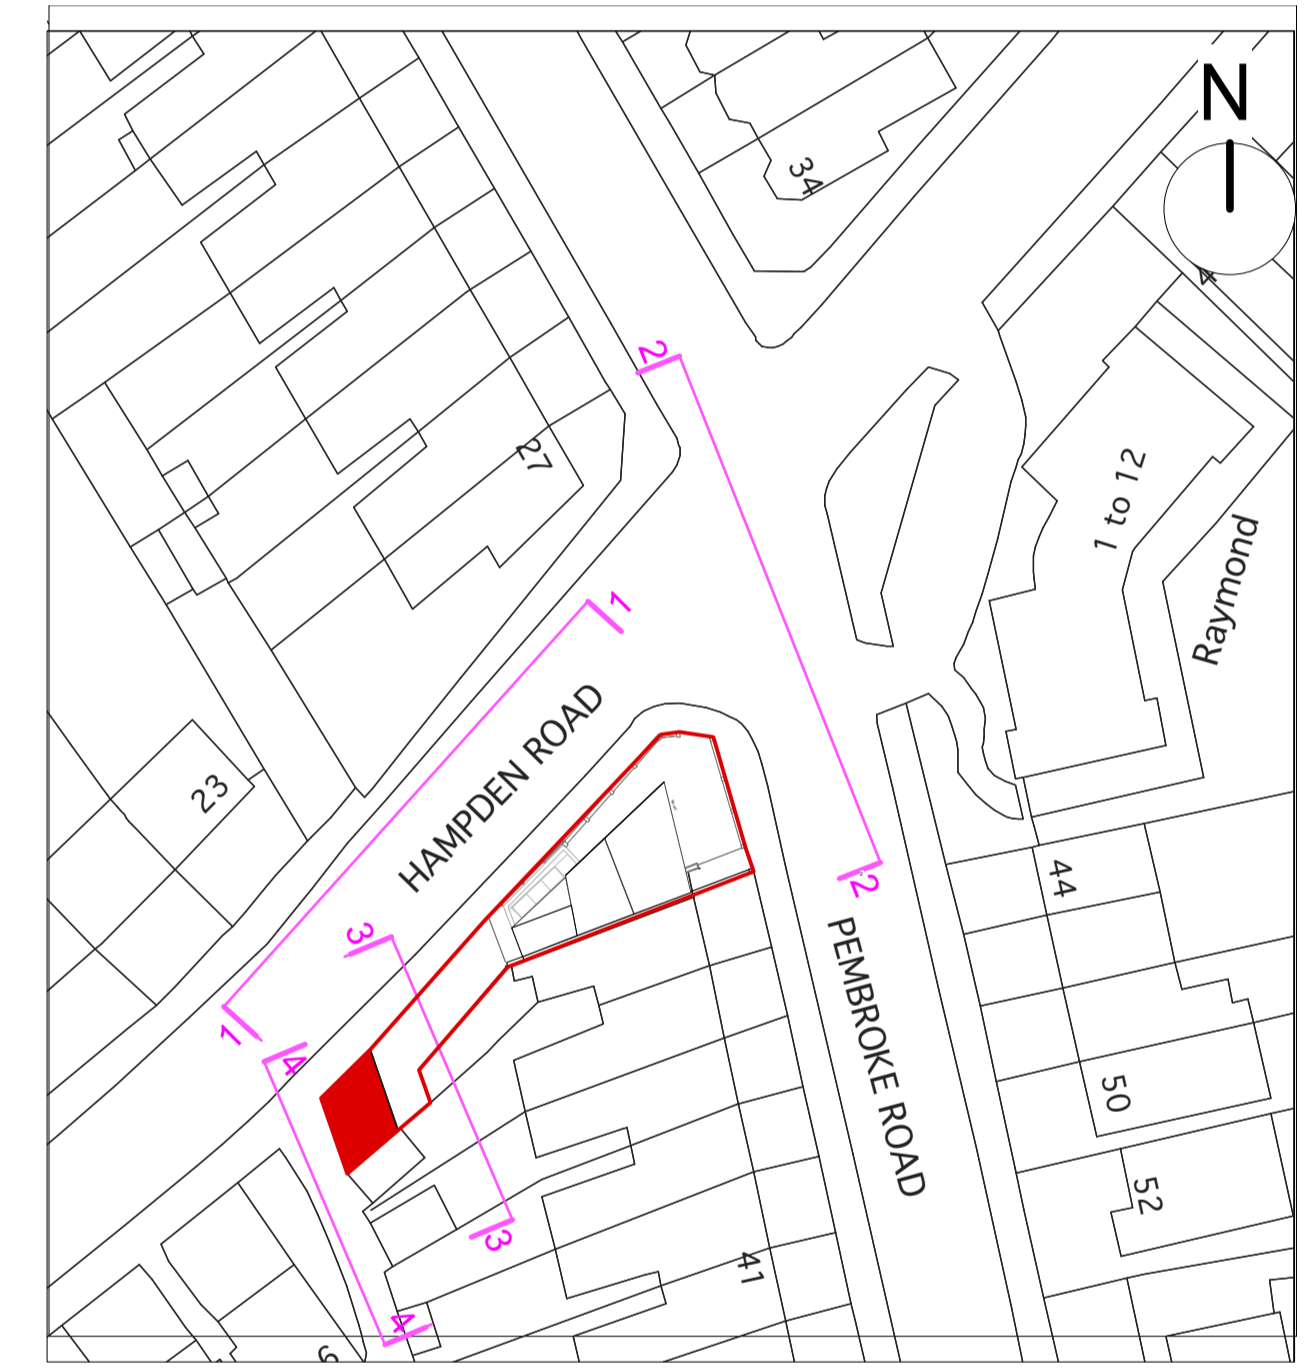


SITE LOCATION - KEY ELEVATIONS

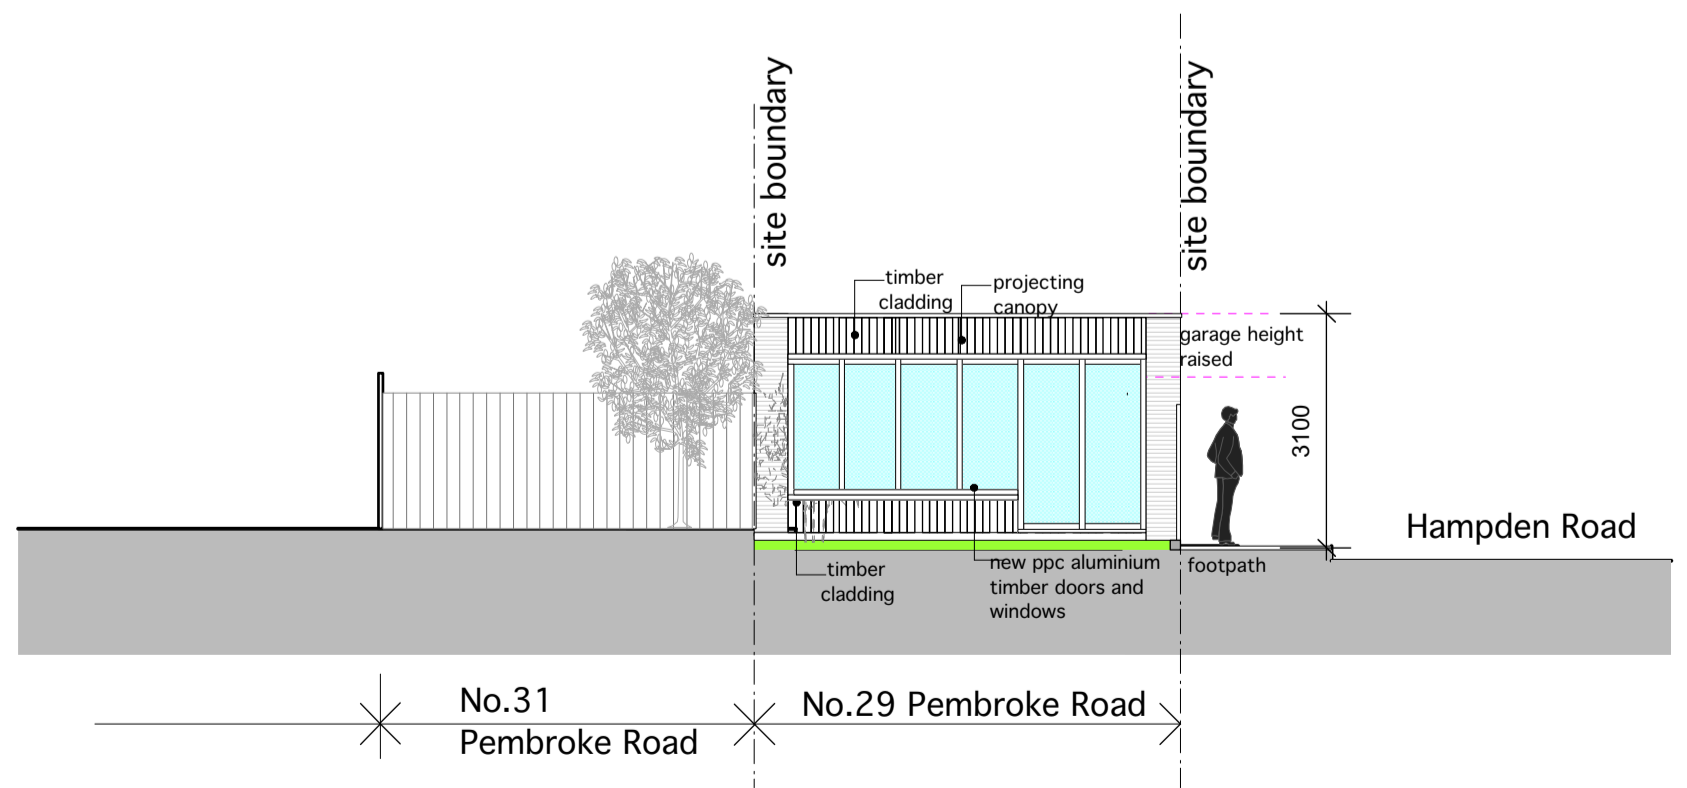

ELEVATION 3-3 FACING GARDEN as Proposed 1:100

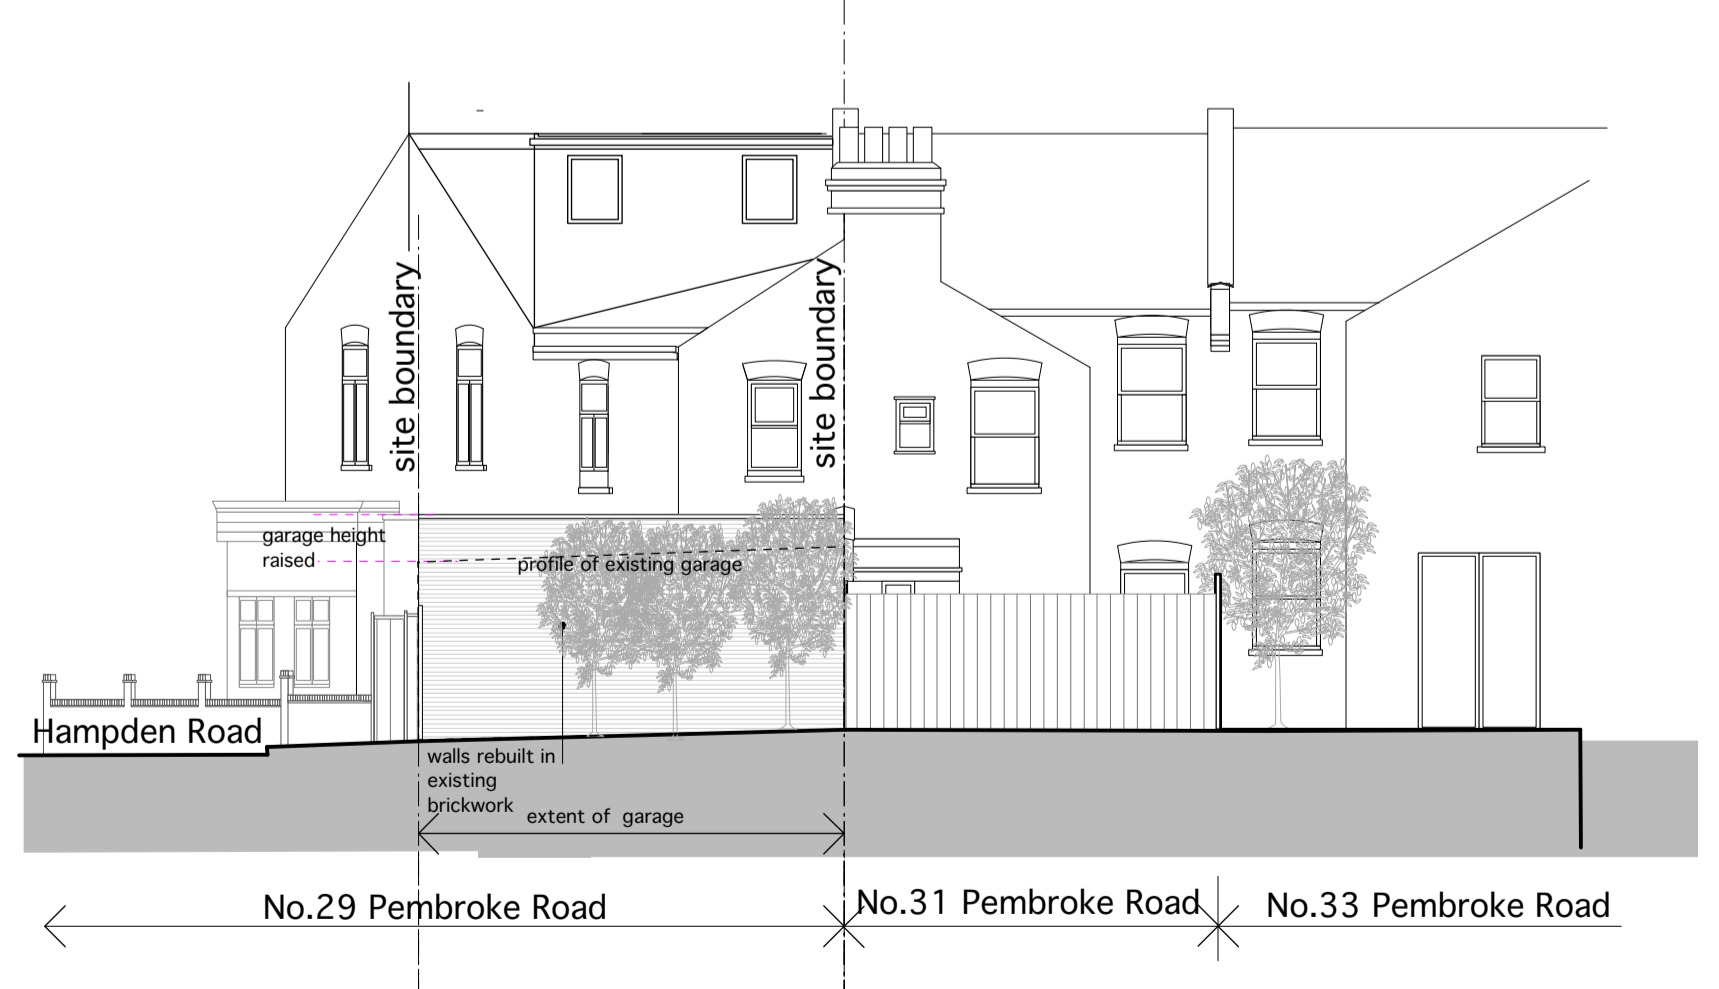

REAR ELEVATION 4-4 as Proposed 1:100

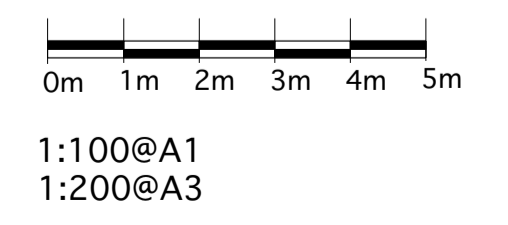

* all rooftop details to be read in conjunction with glazing visions' approved details and fixed according to manufacturers instructions

20.09.23 Submitted For Planning

Alan Peacock Architect 26 Pembroke Road N10 2HR Tel:- 0797 0046746		
date 17/09/23	drawn AP	scale 1:100@A1
project 29,Pembroke Road London N10 2HX		
drawing Elevations & Sections as Proposed		
0130	05	Rev.