



PROPOSED VERANDA WITH RAMPED ACCESS


NEW LANDSCAPED AREA IN PLACE OF OUTBUILDING INC NEW/ ADDITIONAL PLANTING

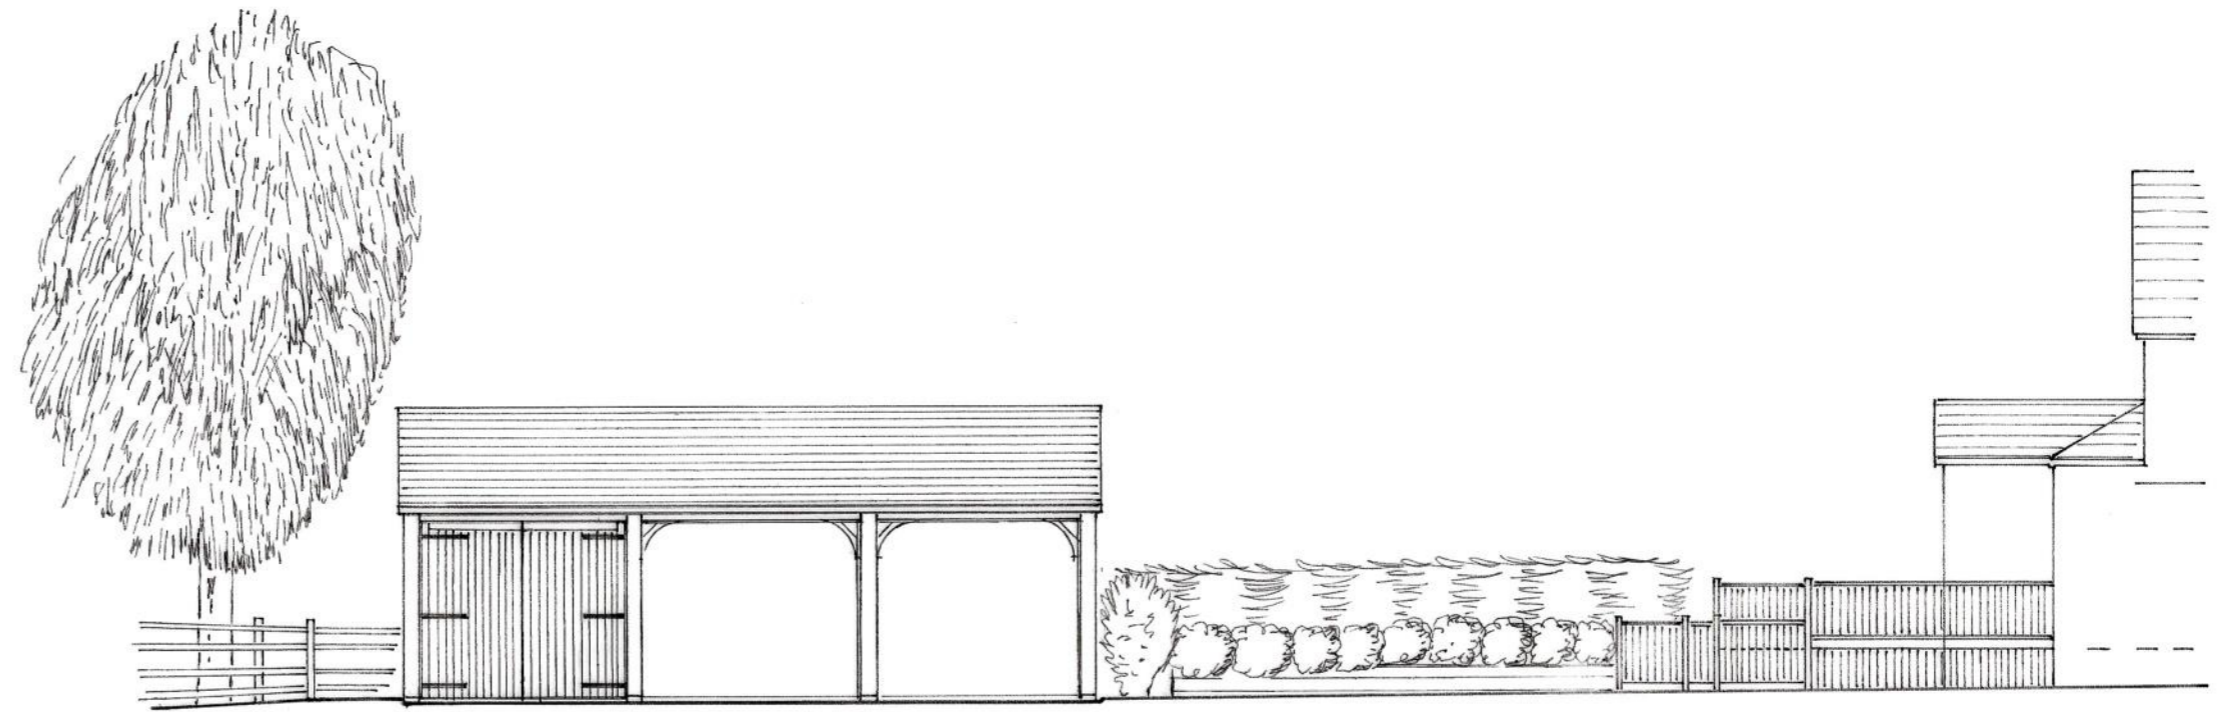


PROPOSED FRONT ELEVATION INC LANDSCAPE SCHEMATIC 1 : 100

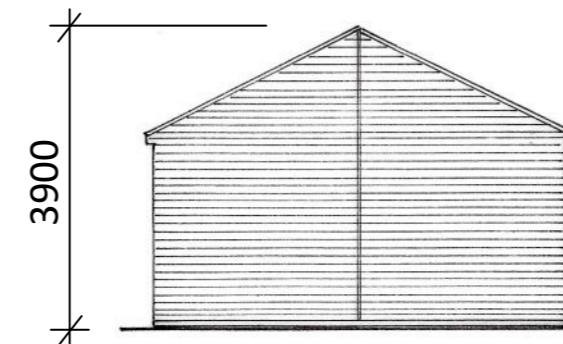


PROPOSED SIDE 1 : 100

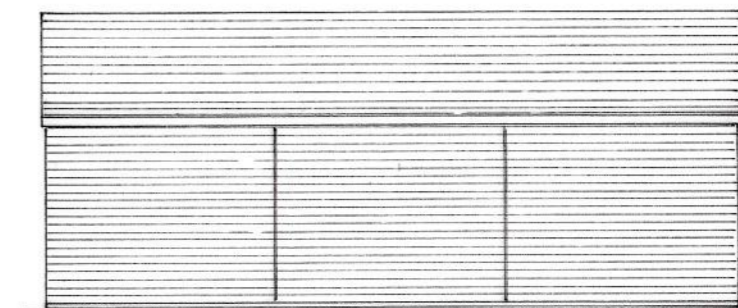

PROPOSED REAR ELEVATION 1 : 100

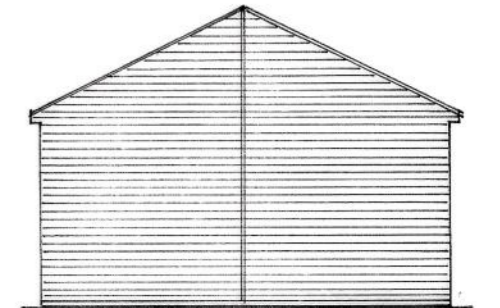

PROPOSED SIDE 1 : 100

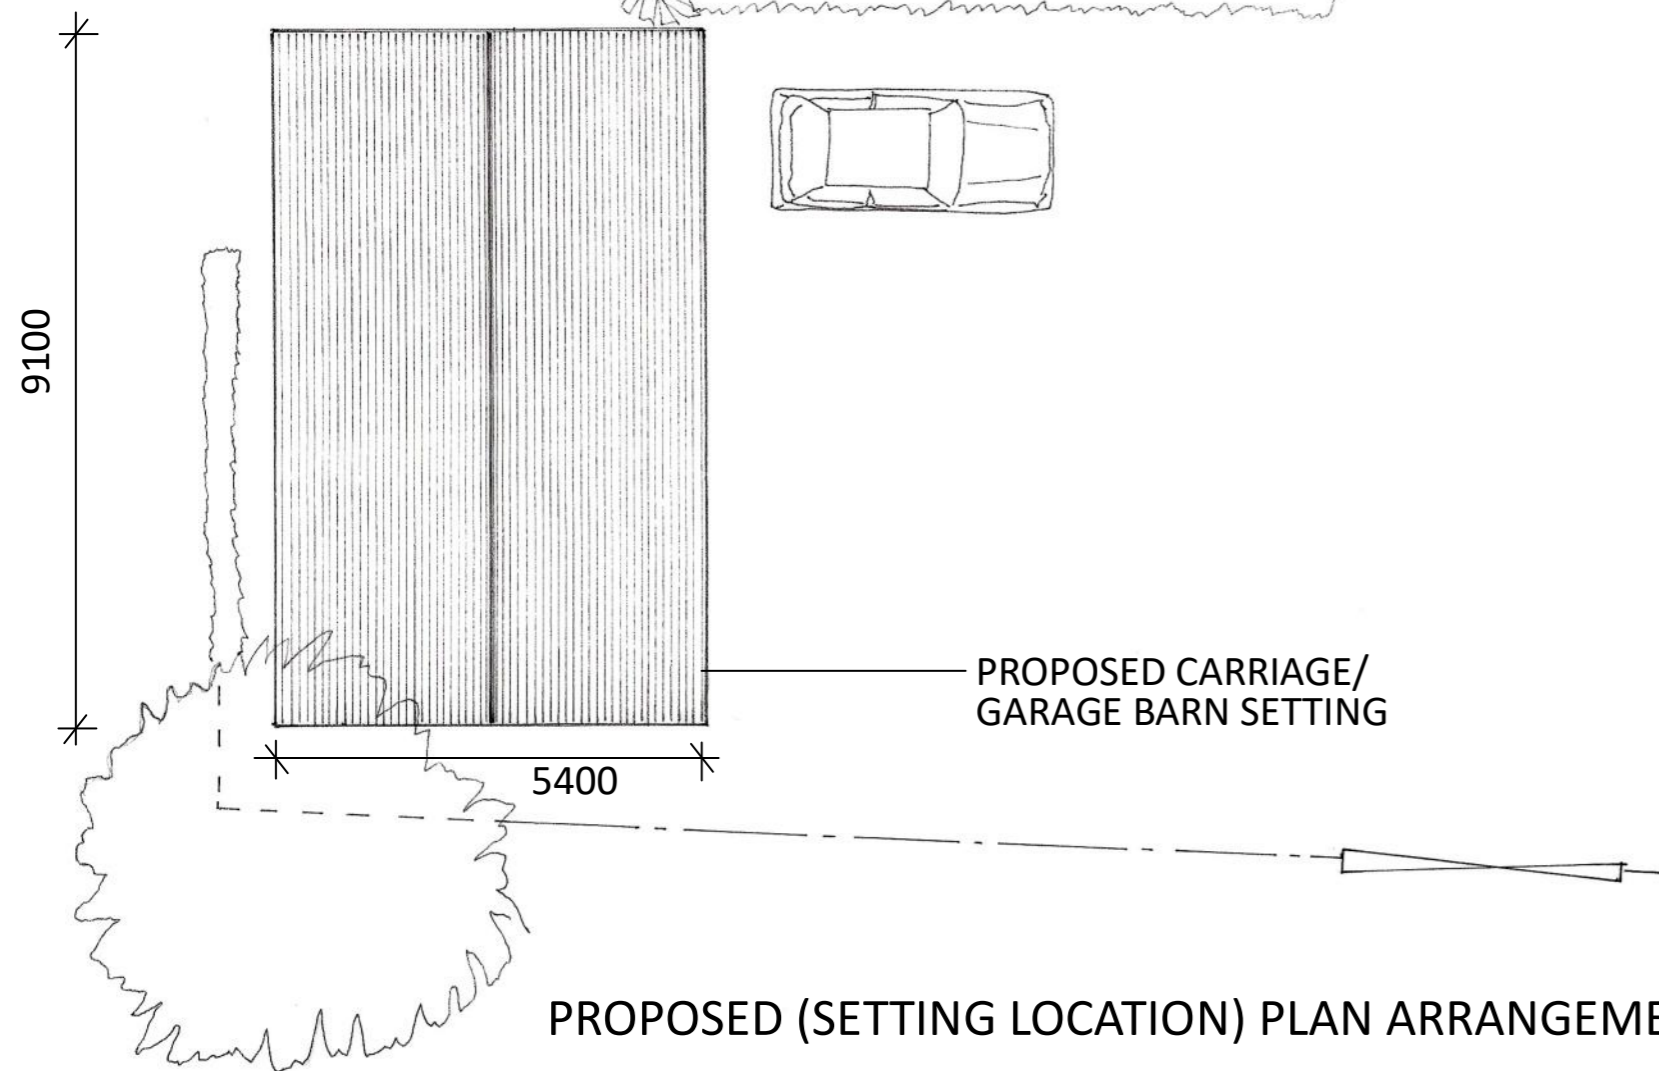

PROPOSED CARRIAGE/ GARAGE BARN SETTING

PROPOSED (SETTING LOCATION) PLAN ARRANGEMENT 1 : 100



MATERIAL EXAMPLE SAMPLES

DETAILS PROVIDED BY CHART GARAGES



ILLUSTRATION FOR REFERENCE PURPOSES



CLIENT MR & MRS GIBSON	DATE 30/092023	SCALE 1 : 100 @ A2
PROJECT ADDRESS SERENITY SOUTH STREET ROAD, STOCKBURY, SITTINGBOURNE, KENT. ME9 7RB	DRWG TITLE PROPOSED (SETTING LOCATION) PLAN ARRANGEMENT PROPOSED ELEVATIONS OF CARRIAGE/GARAGE BARN	
DRAWN BY GRR	DRWG NO. ADP/0923/025 - 02	REV.