



notes

Do not scale from this drawing - all dimensions are to be checked on site prior to work commencing or preparation of working drawings - any discrepancies should be notified immediately - this drawing is the copyright of NuCADD Architectural and should not be reproduced without prior written approval - this drawing is to be read in conjunction with all relevant specifications. When printing off pdf drawings, it is the responsibility of the user to verify that the resulting prints are to scale on the appropriate sized sheet. Also the scale bar on the plan measure correctly. All dimensions in millimetres unless stated otherwise

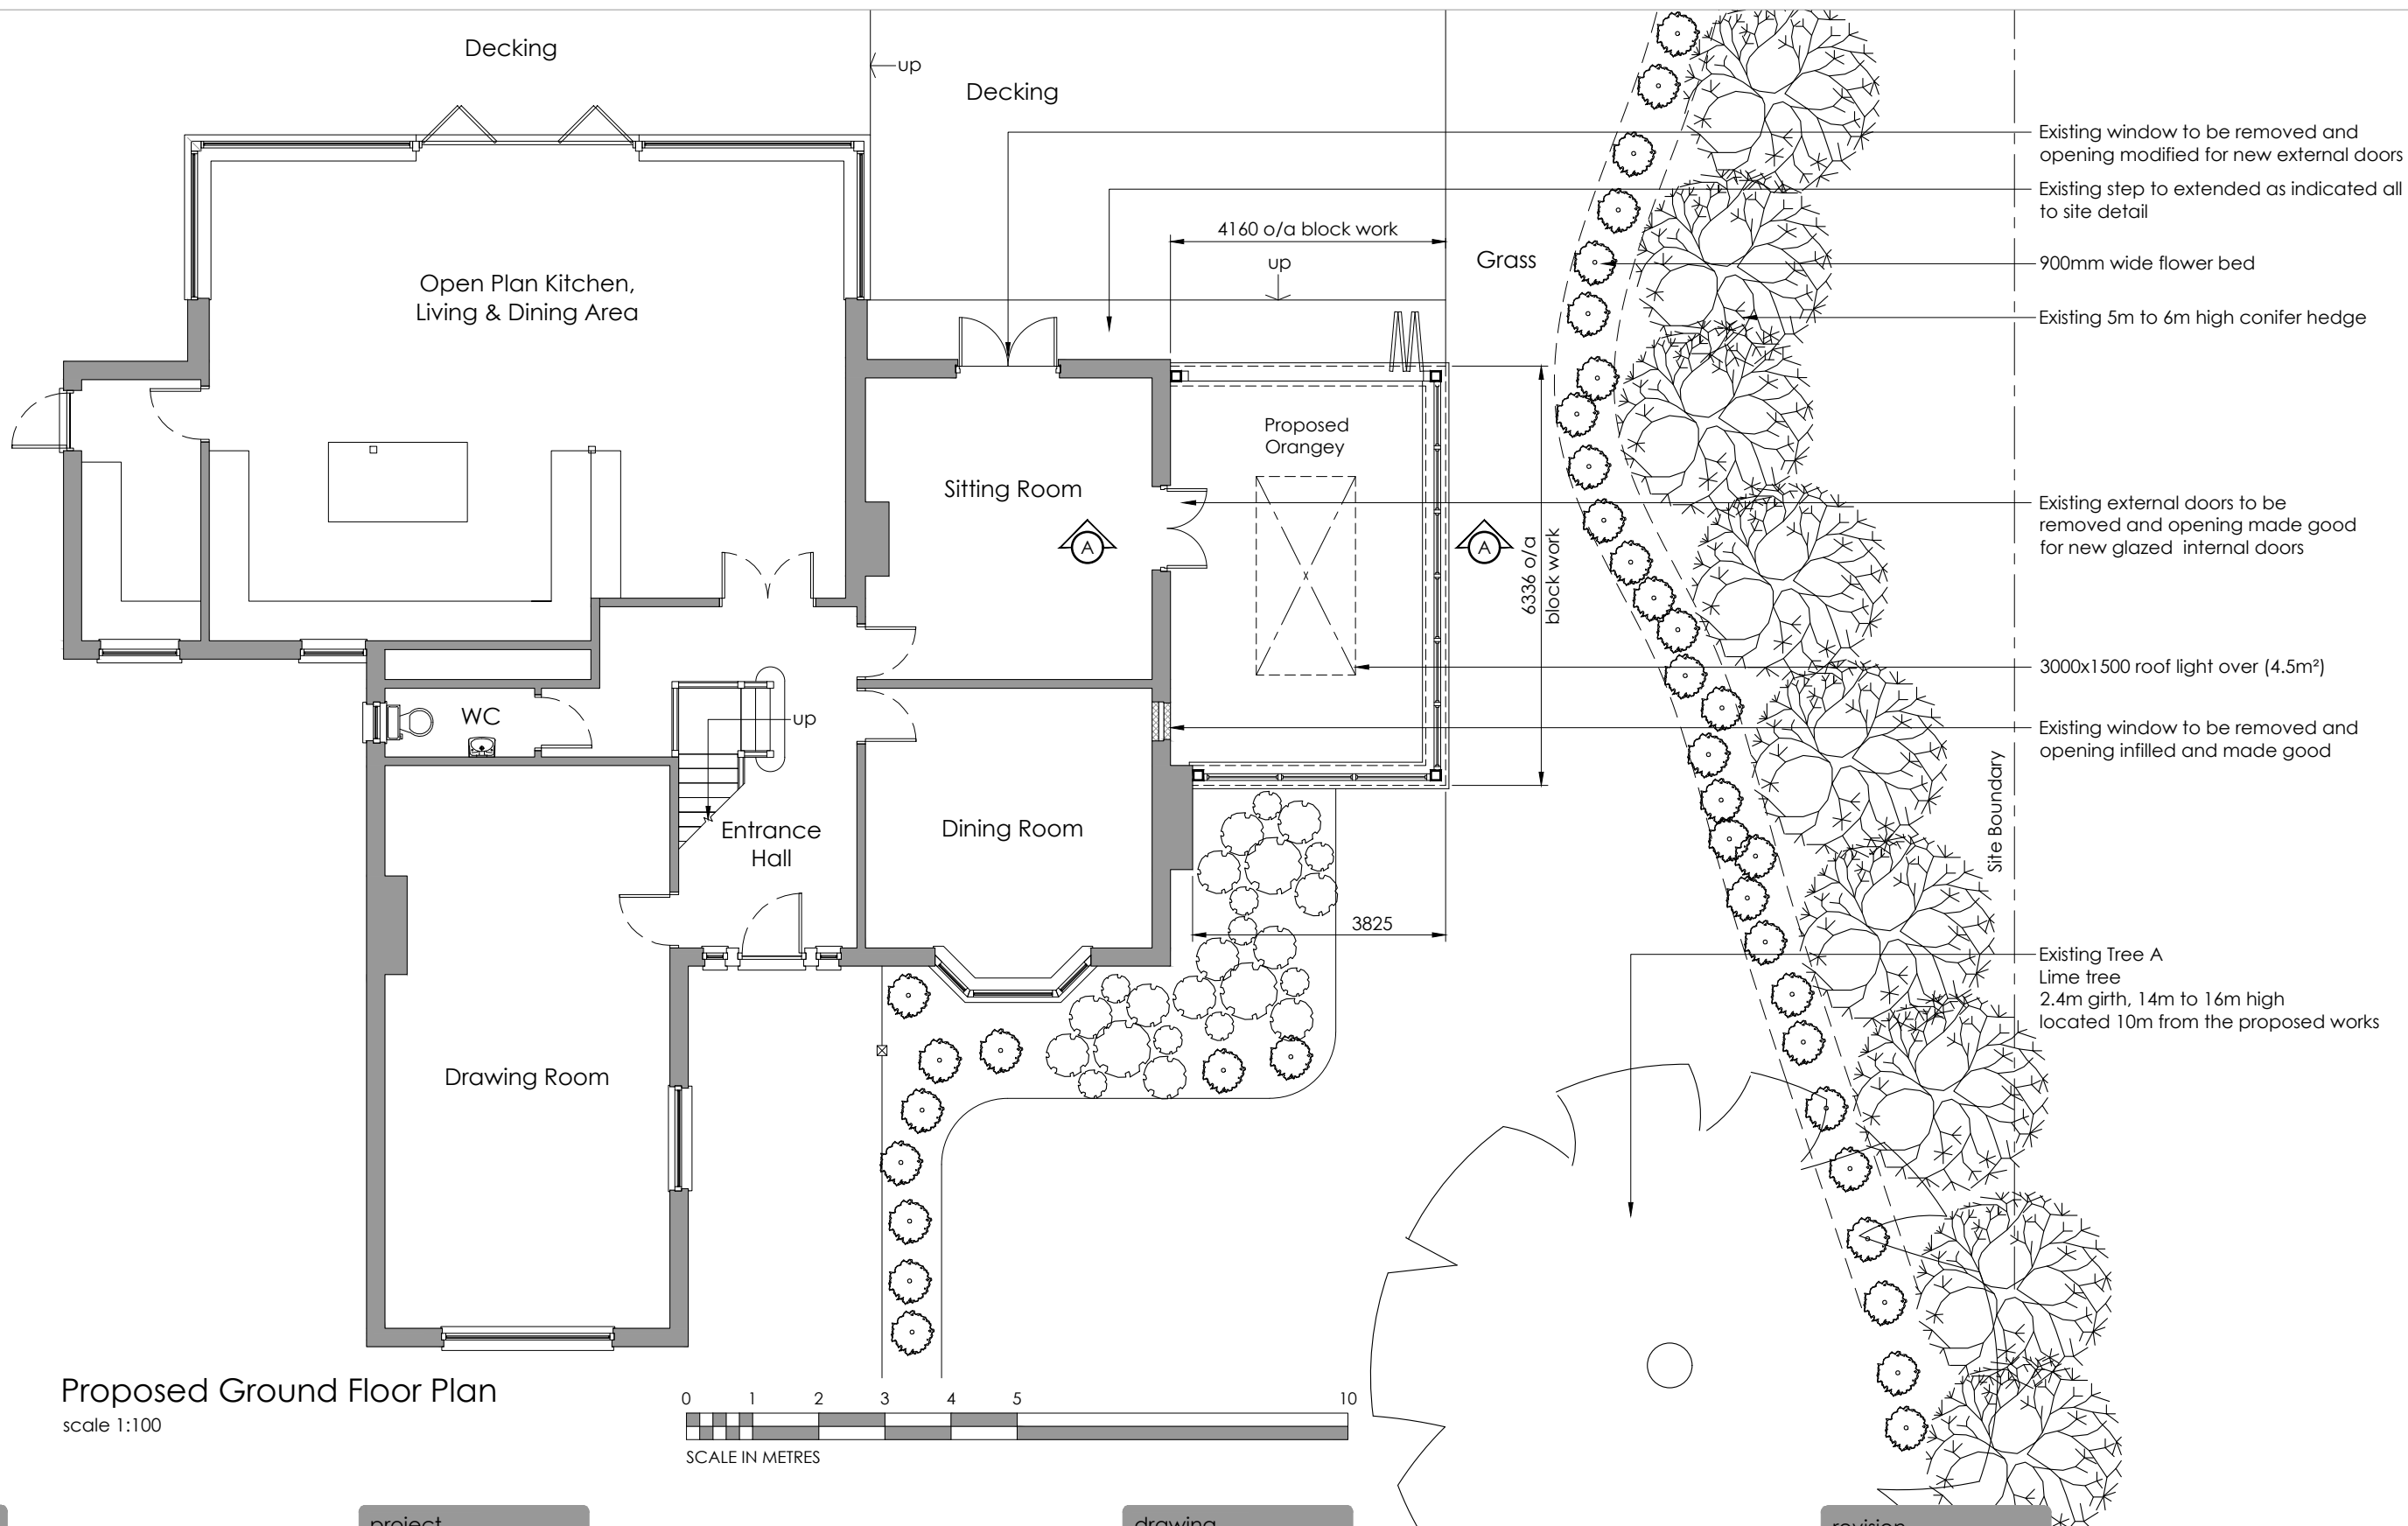

Proposed Ground Floor Plan
scale 1:100

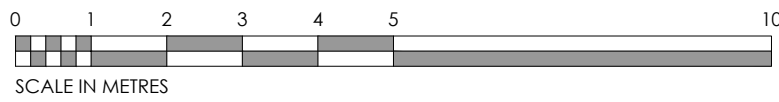

contact

NuCADD Architectural

The Granary, Pound Court, Church Hill
Kingsnorth, Ashford, Kent, TN23 3EG
t: 01233 640066
e: info@nucadd.co.uk
w: www.nucadd.co.uk

project

client
Mr & Mrs T Downey
site address
Meadowside
East Street, Hunton
Maidstone ME15 0RA

drawing

ISSUED FOR PLANNING APPROVAL
drawing title
Proposed Ground Floor Plan

scale (A3) 1:100 date Oct 23 drawn DD checked

revision

A Cross Section A-A added 23.11.23

drawing no

542 07

revision

A