





Existing Side Elevation

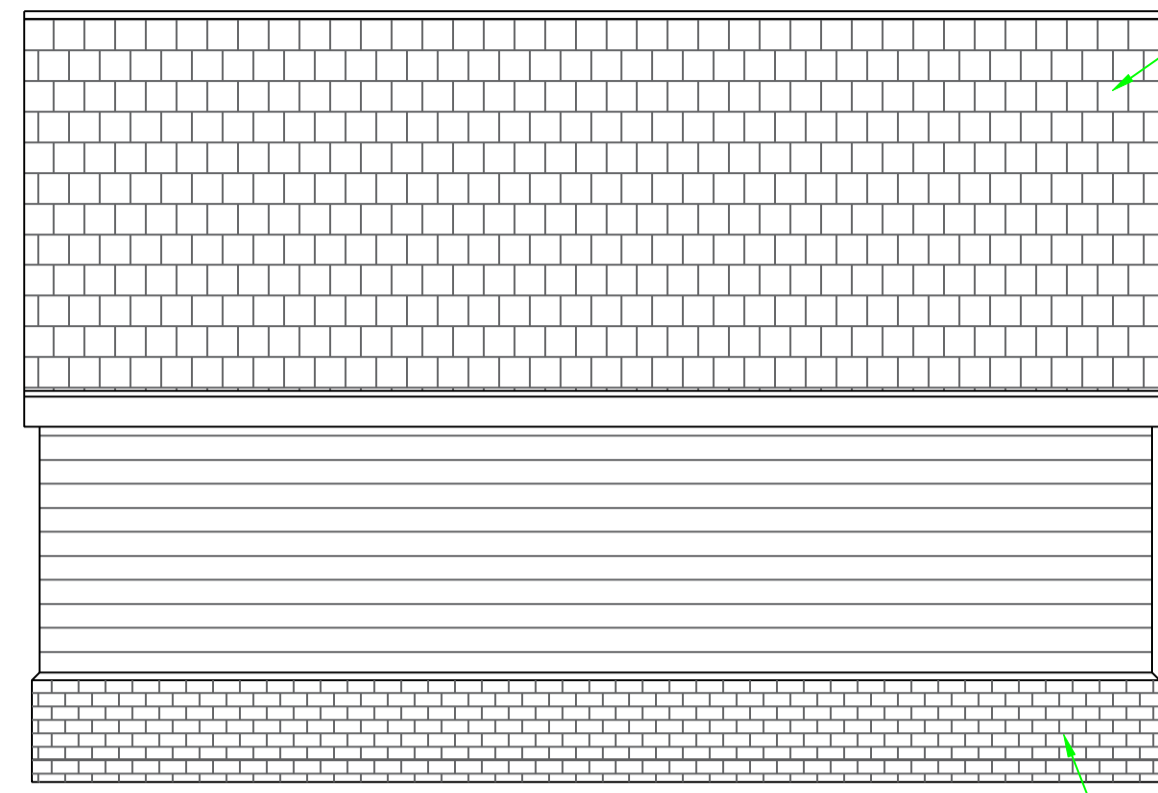


Existing Rear Elevation

Concrete Interlocking Tiles

Red Brick Riser

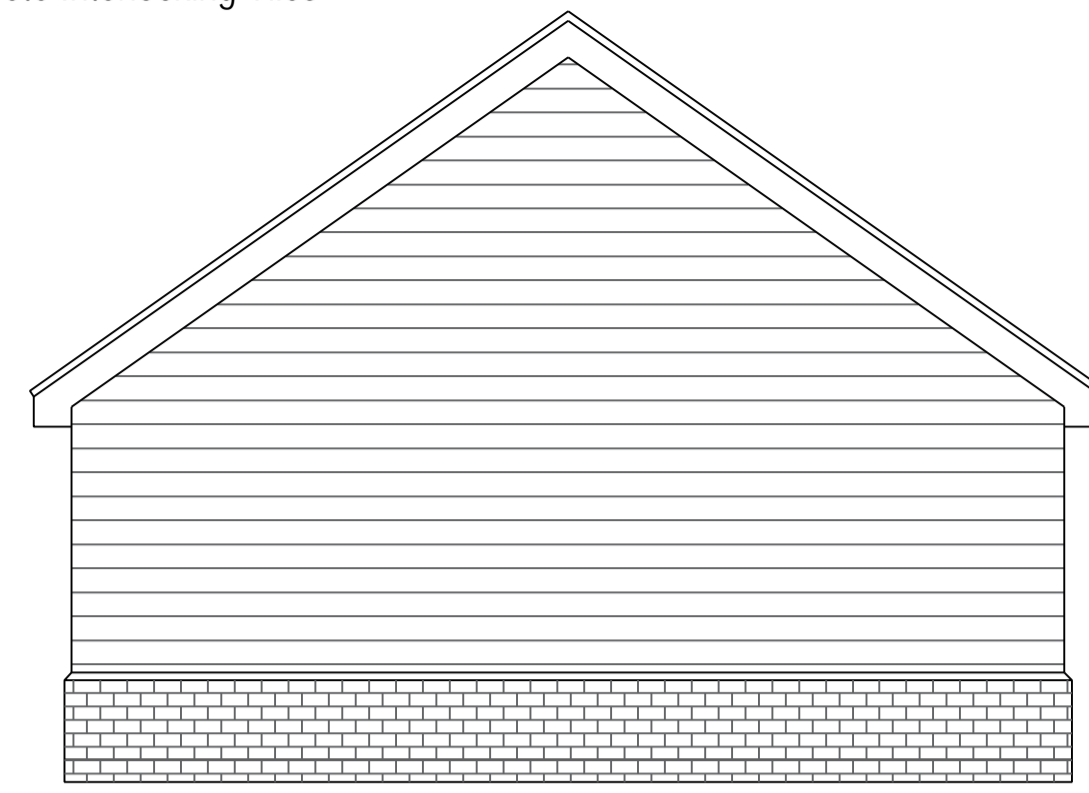

Existing Side Elevation

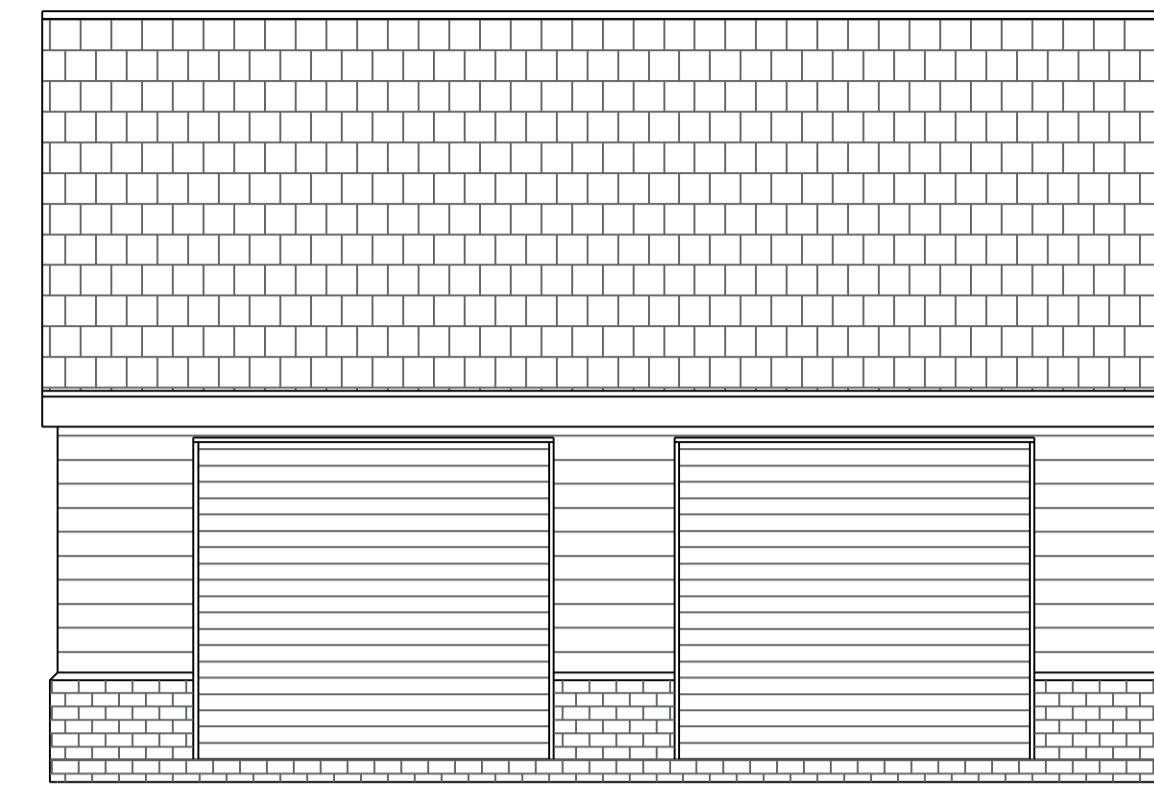


Existing Front Elevation



Proposed Side Elevation


Metal Stairs  
Painted Black

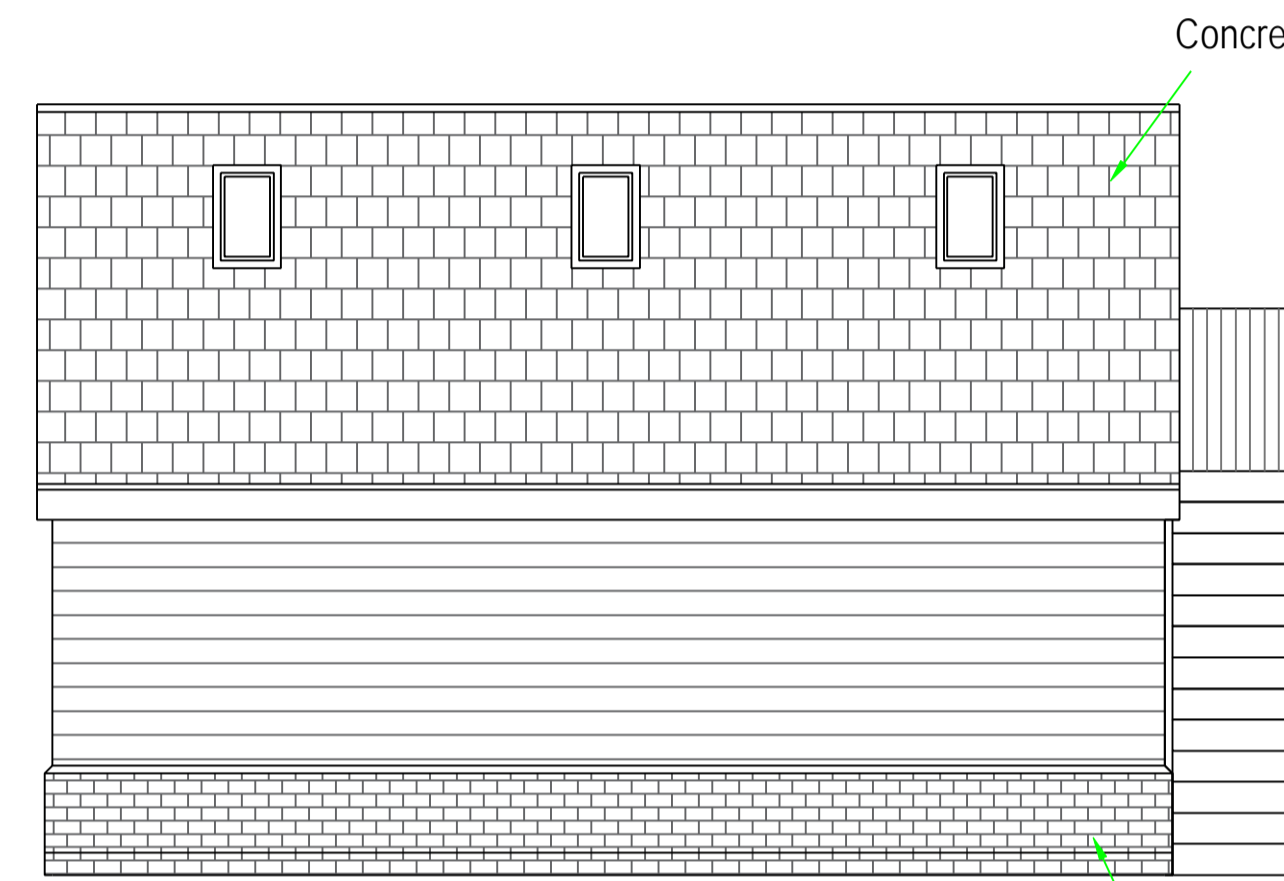


Proposed Rear Elevation

Concrete Interlocking Tiles


Red Brick Riser

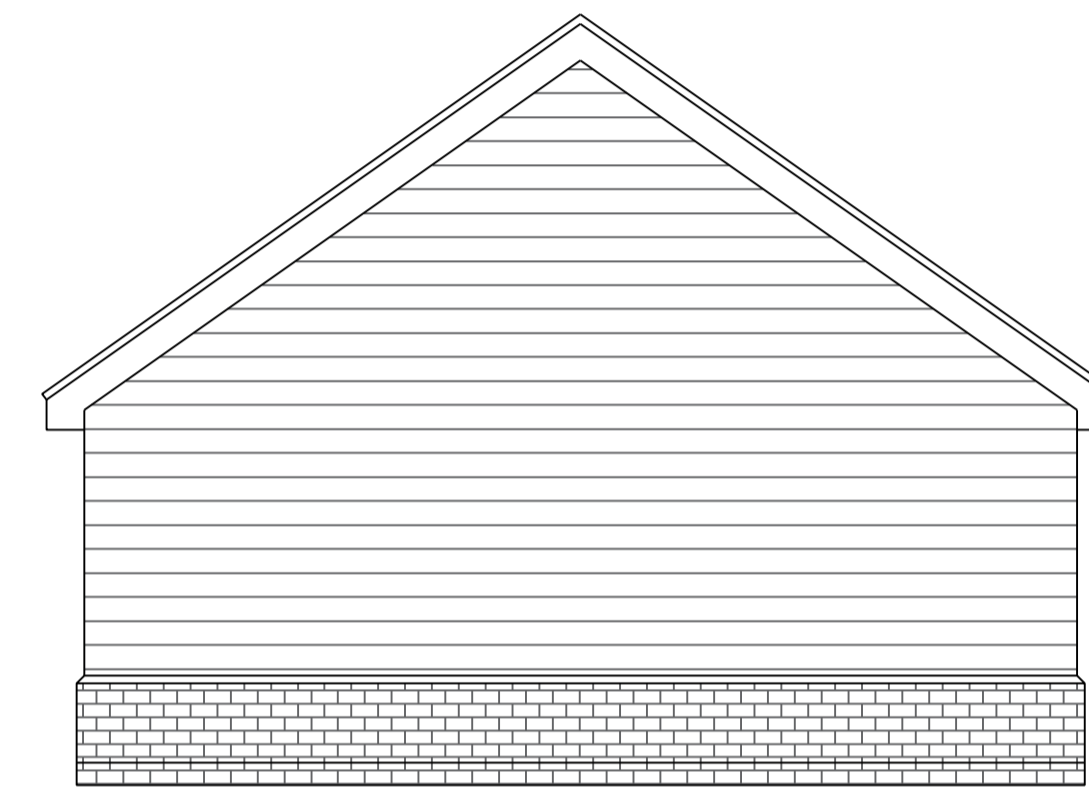


Proposed Side Elevation

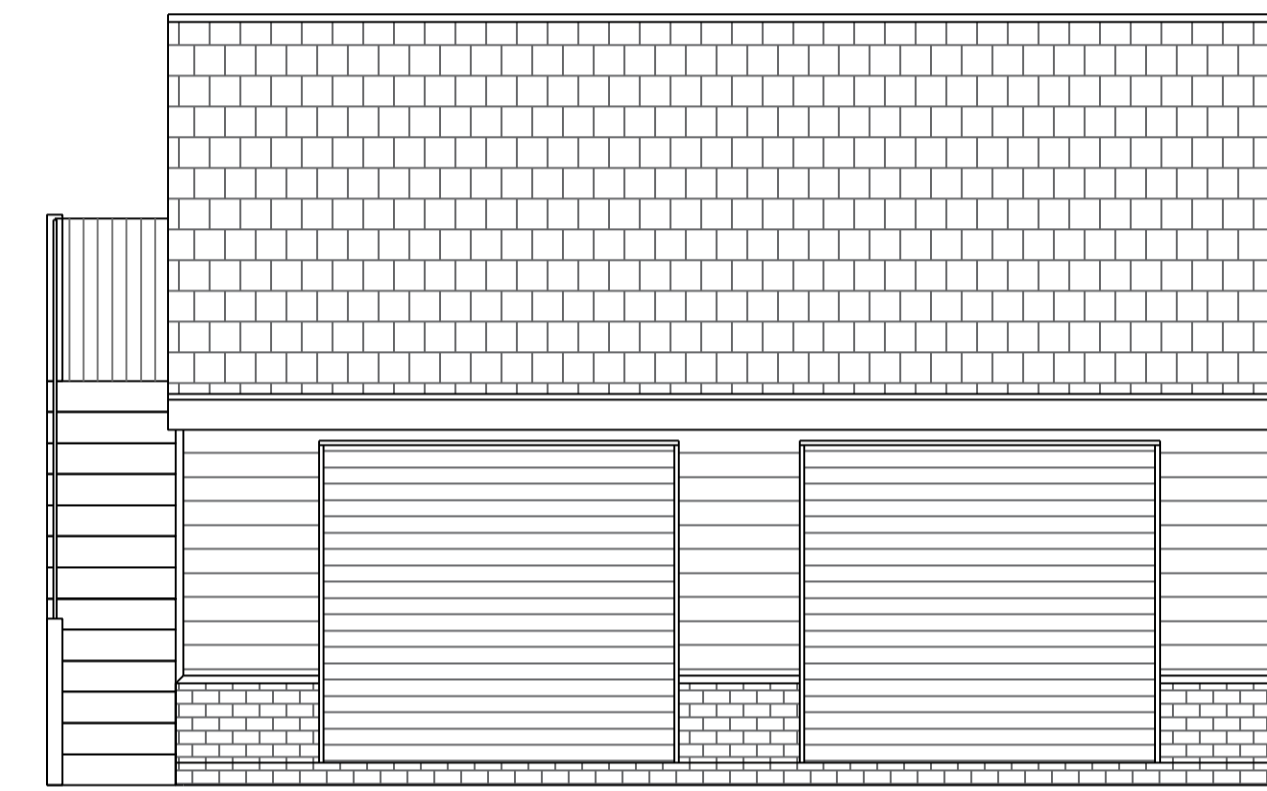


Proposed Front Elevation

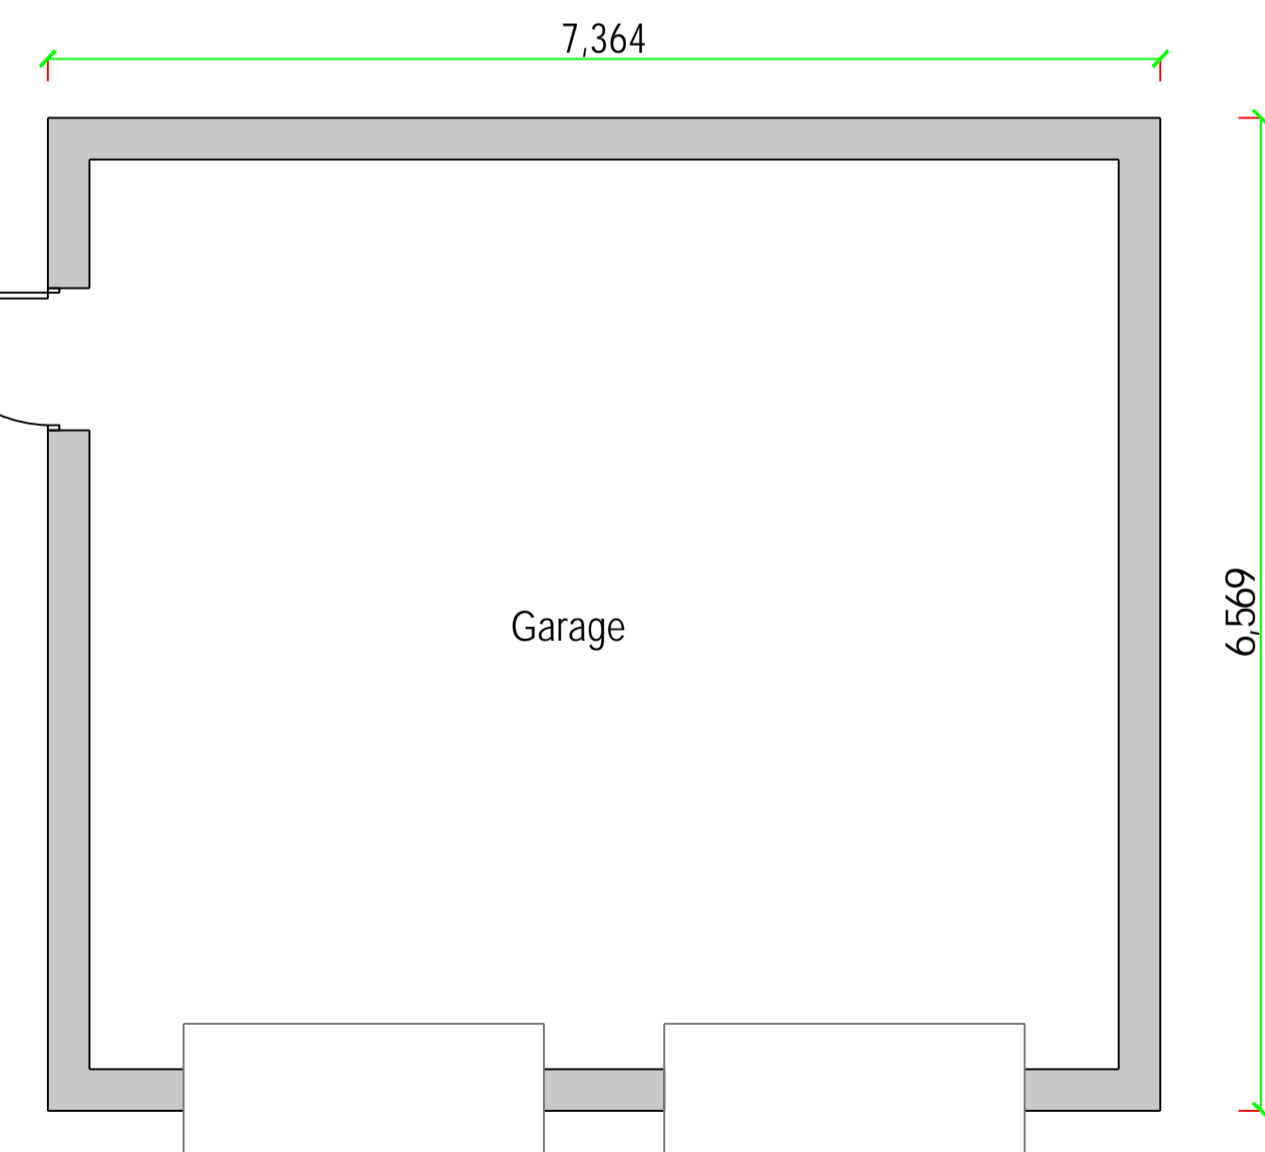


Existing Layout

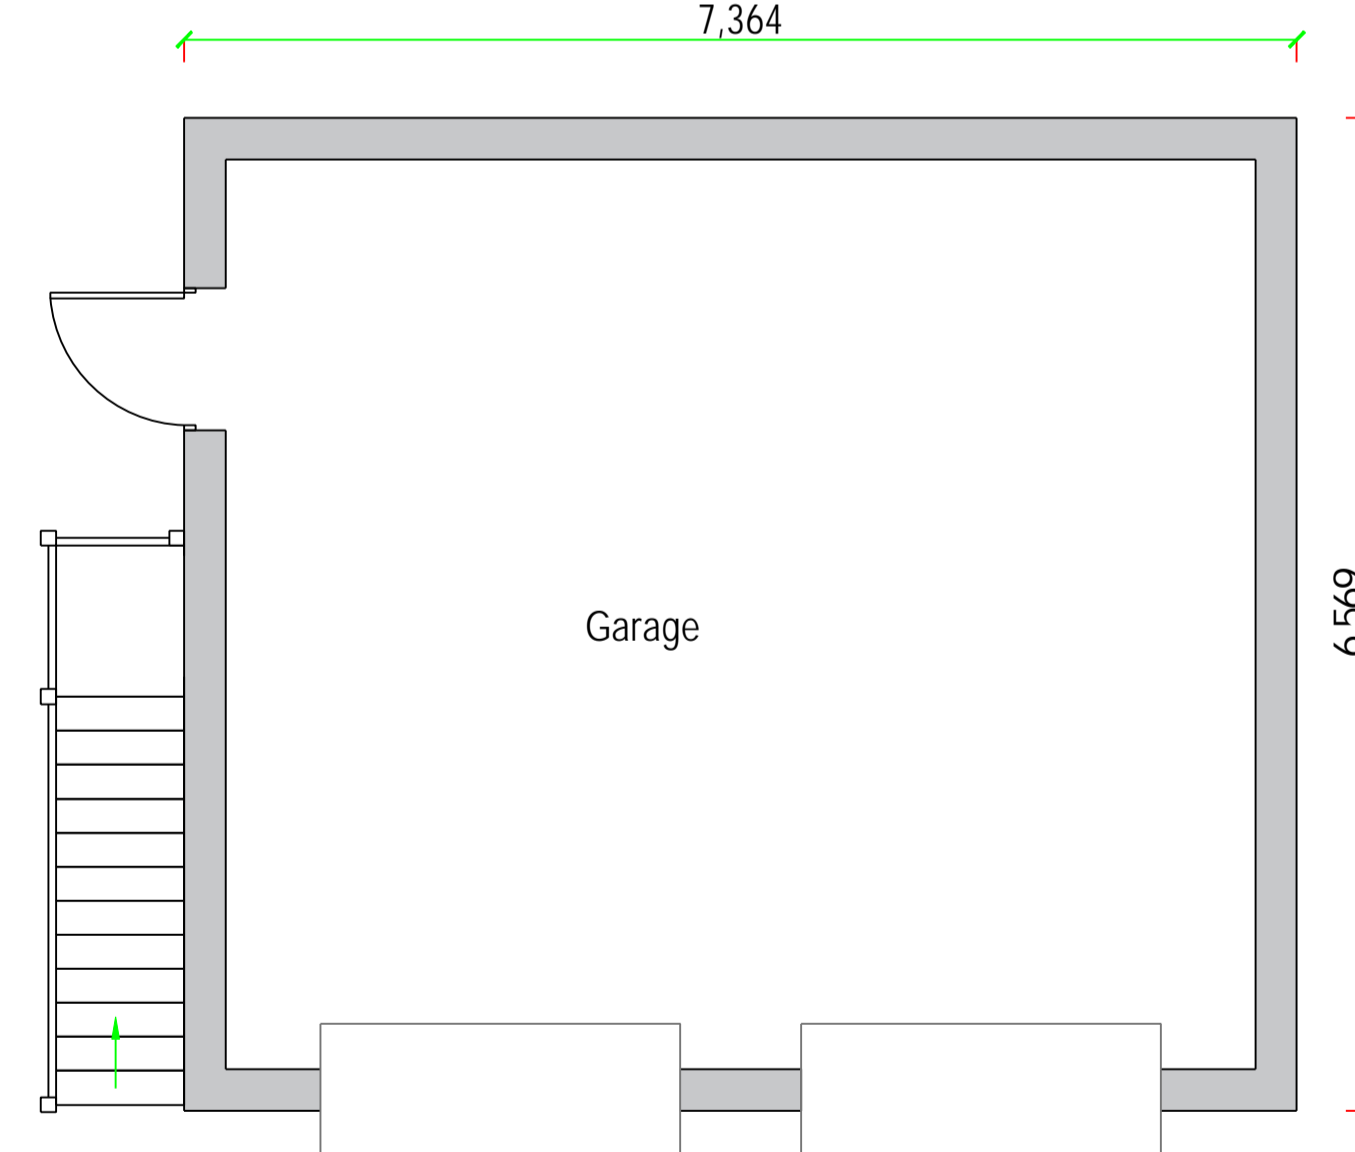


Proposed Ground Floor Layout

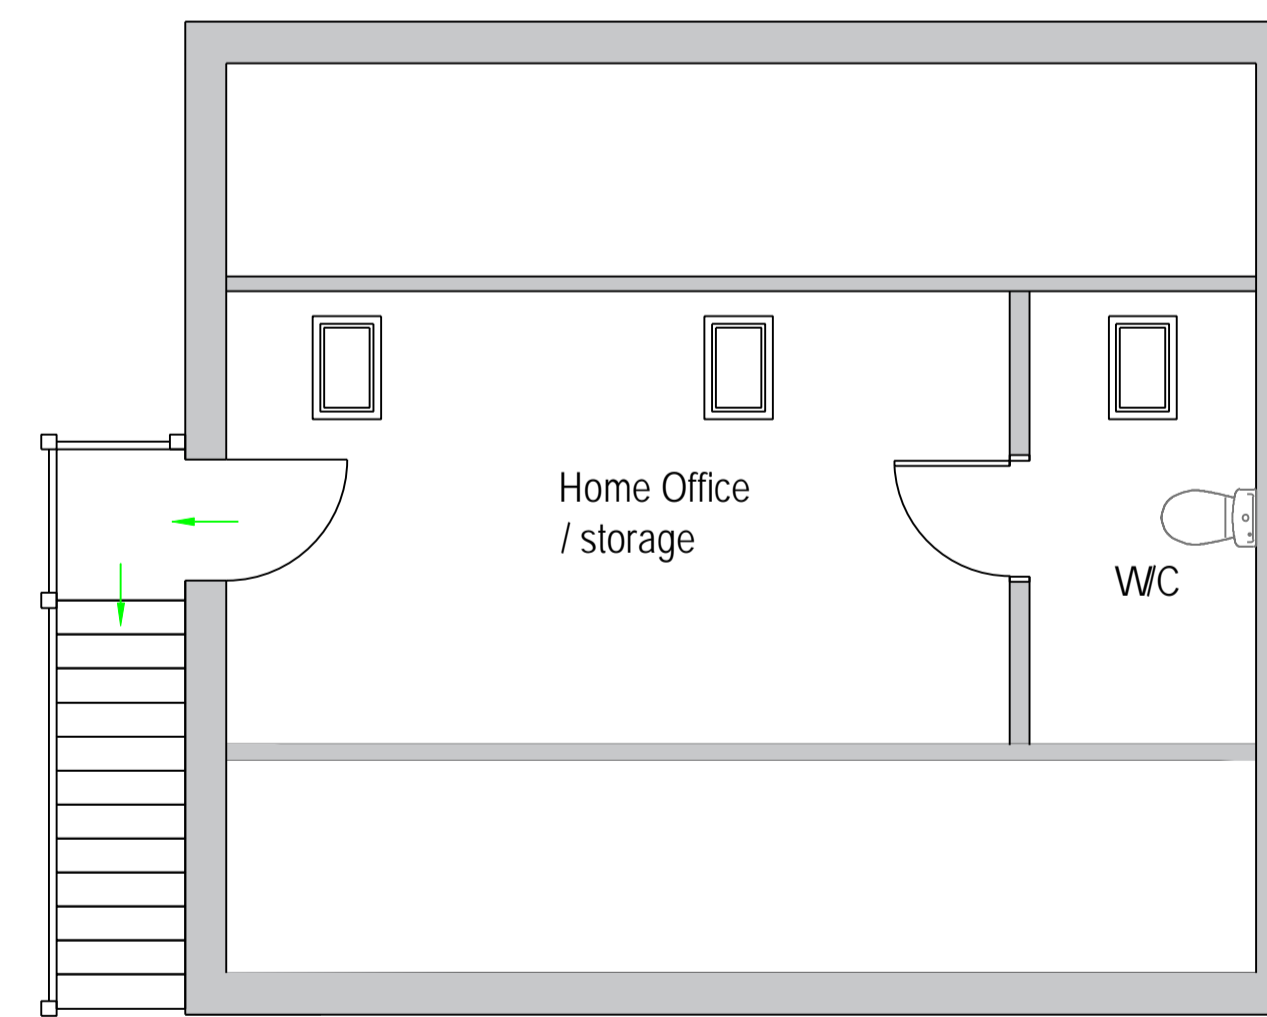

Proposed First Floor Layout

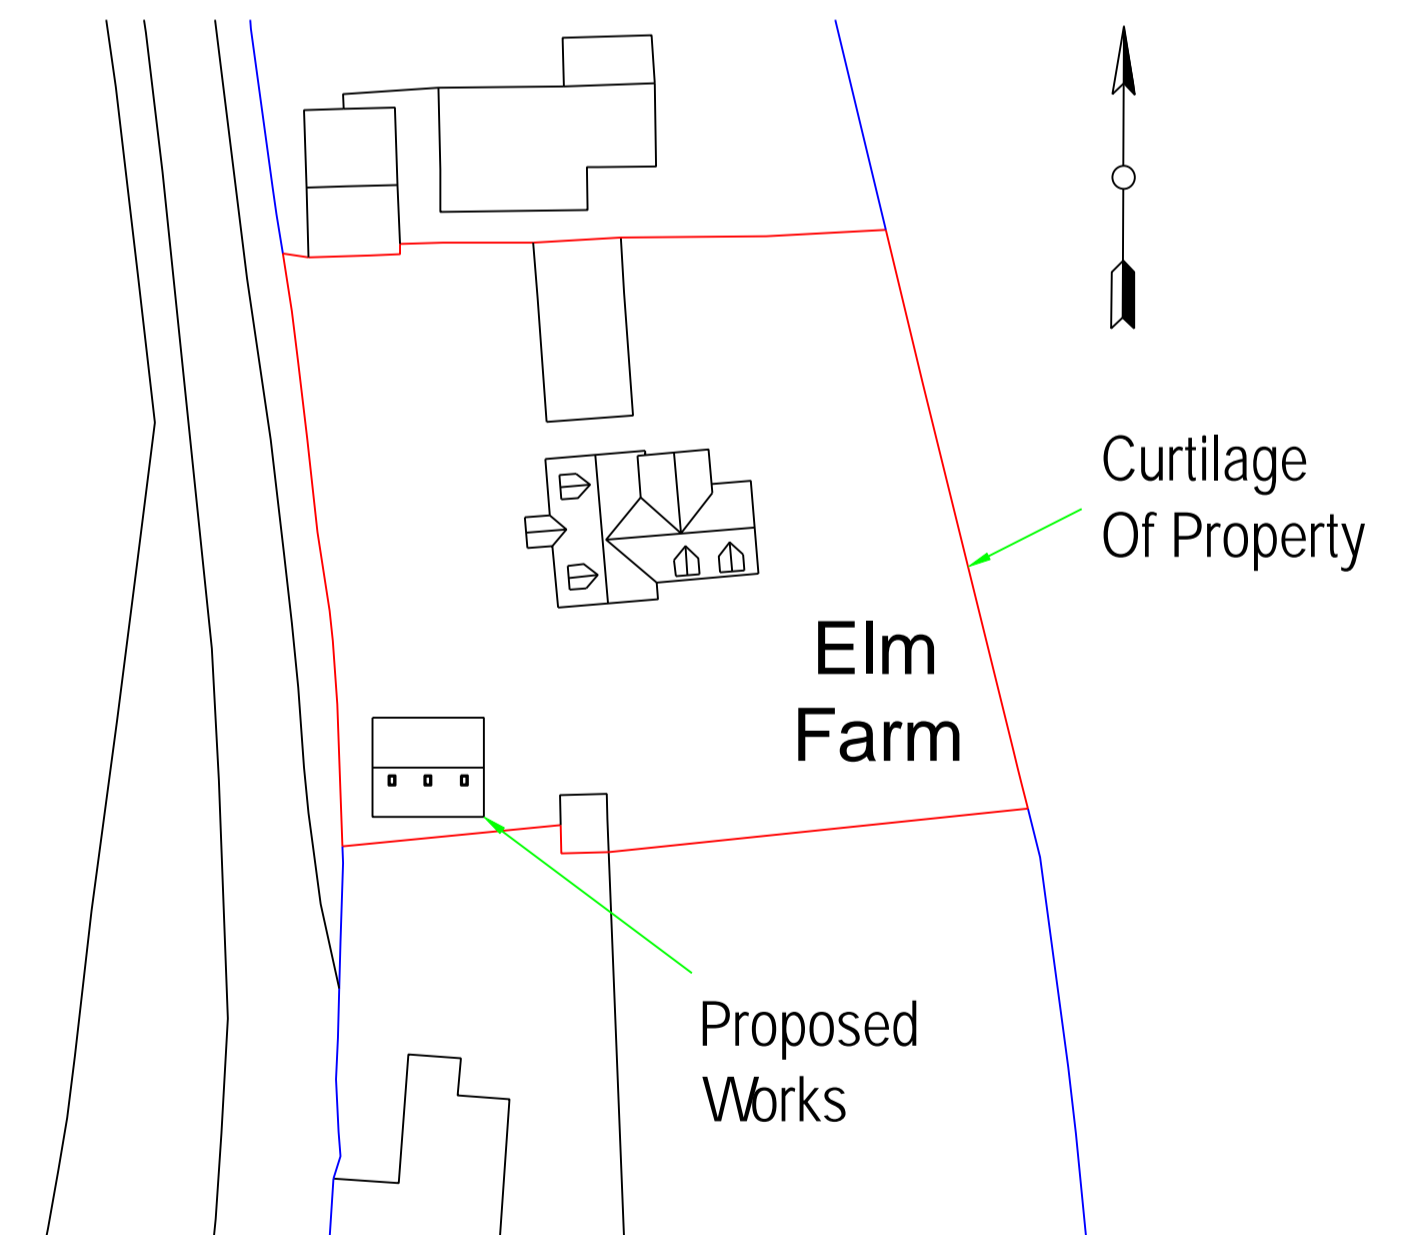


BlockPlan 1:500

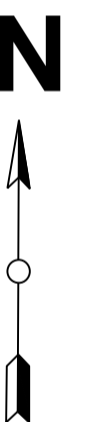

Curtilage  
Of Property

Elm  
Farm

Proposed  
Works

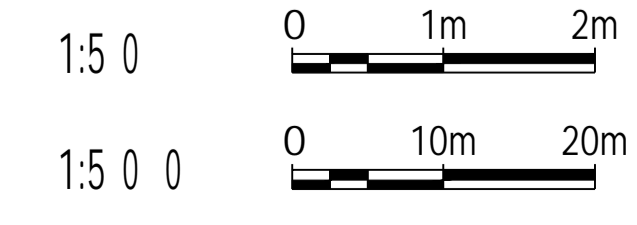

REV			
<p>Elm Farm, Swan Road, Beamont-Cum-Moze, Essex, CO16 0AN.</p>		<p>Existing / Proposed Elevations and Layouts for Garage.</p> <p>Block Plan.</p>	
<p><small>COPYRIGHT: This drawing is copyright and must not be reproduced without written consent. All Measurements to be checked on-site. Do not scale from this drawing.</small></p>			
<p>Wright Ruffell Cameron Architectural Design Service</p> <p>Beaver House Plough Road Centre Great Bentley Essex CO7 8LG</p> <p>Web Site: wrcads.co.uk</p>		<p>Paper Size A1 SCALE 1:50, 1:500 DATE 04/12/2023 PROJECT NO. 2387 DWG NO. P01A</p>	<p>DRAWN BY Tony Wright</p> <p>CHECKED BY Andy Cameron CIAT(Affiliate), OCDEA</p>