
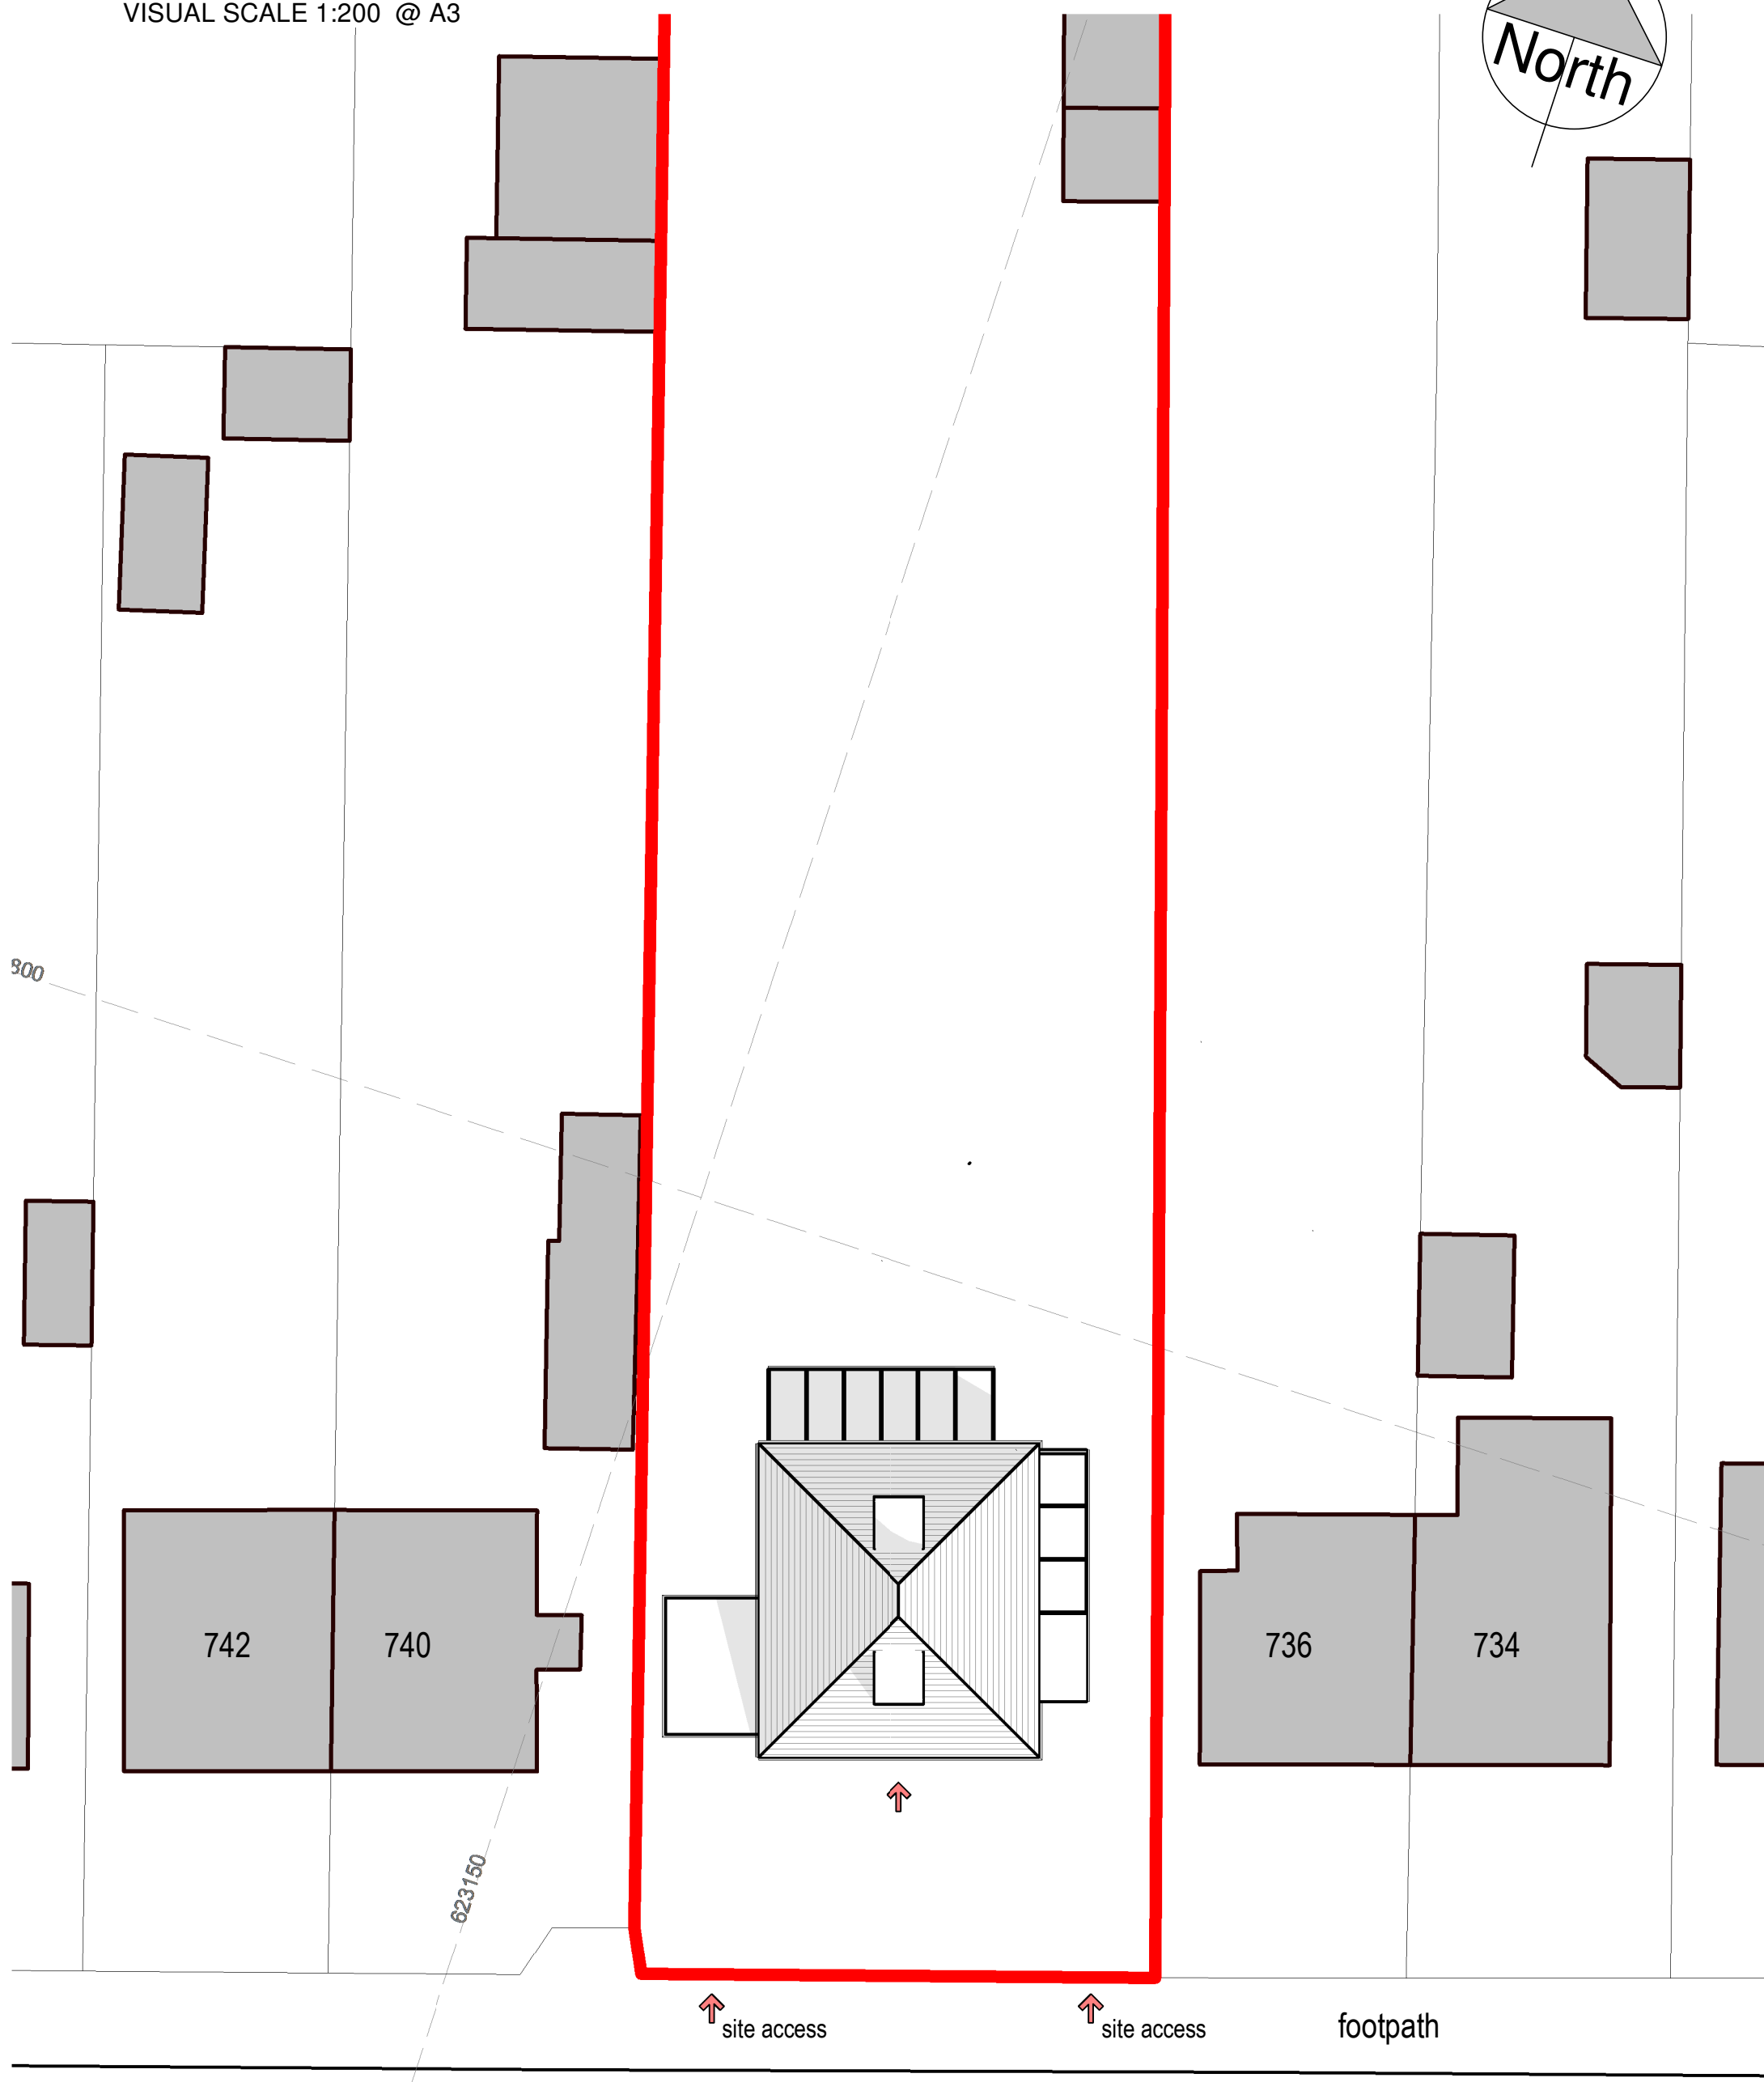


0m 4m 8m 12m 16m 20m

VISUAL SCALE 1:200 @ A3

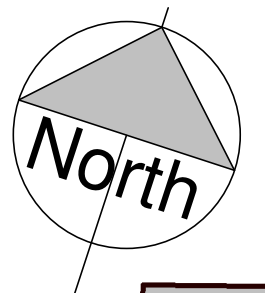

742

740

736

734

623150

↑ site access

↑ site access

footpath

MAIN ROAD

existing site plan

1 : 200

| REV | DESCRIPTION | DATE |
|-----|-------------|------|
|-----|-------------|------|

PLANNING

CLIENT
Mr Luke Palmer

DRAWN
SN

DRAWING
Existing Site Plan



PROJECT
738 Main Rd Harwich

SCALE
1 : 200 @ A3

DRAWING NUMBER
2245-1102-

DATE
November 2022

