


Chez Nous, Ulcombe Road, Langley, Kent, ME17 3JE

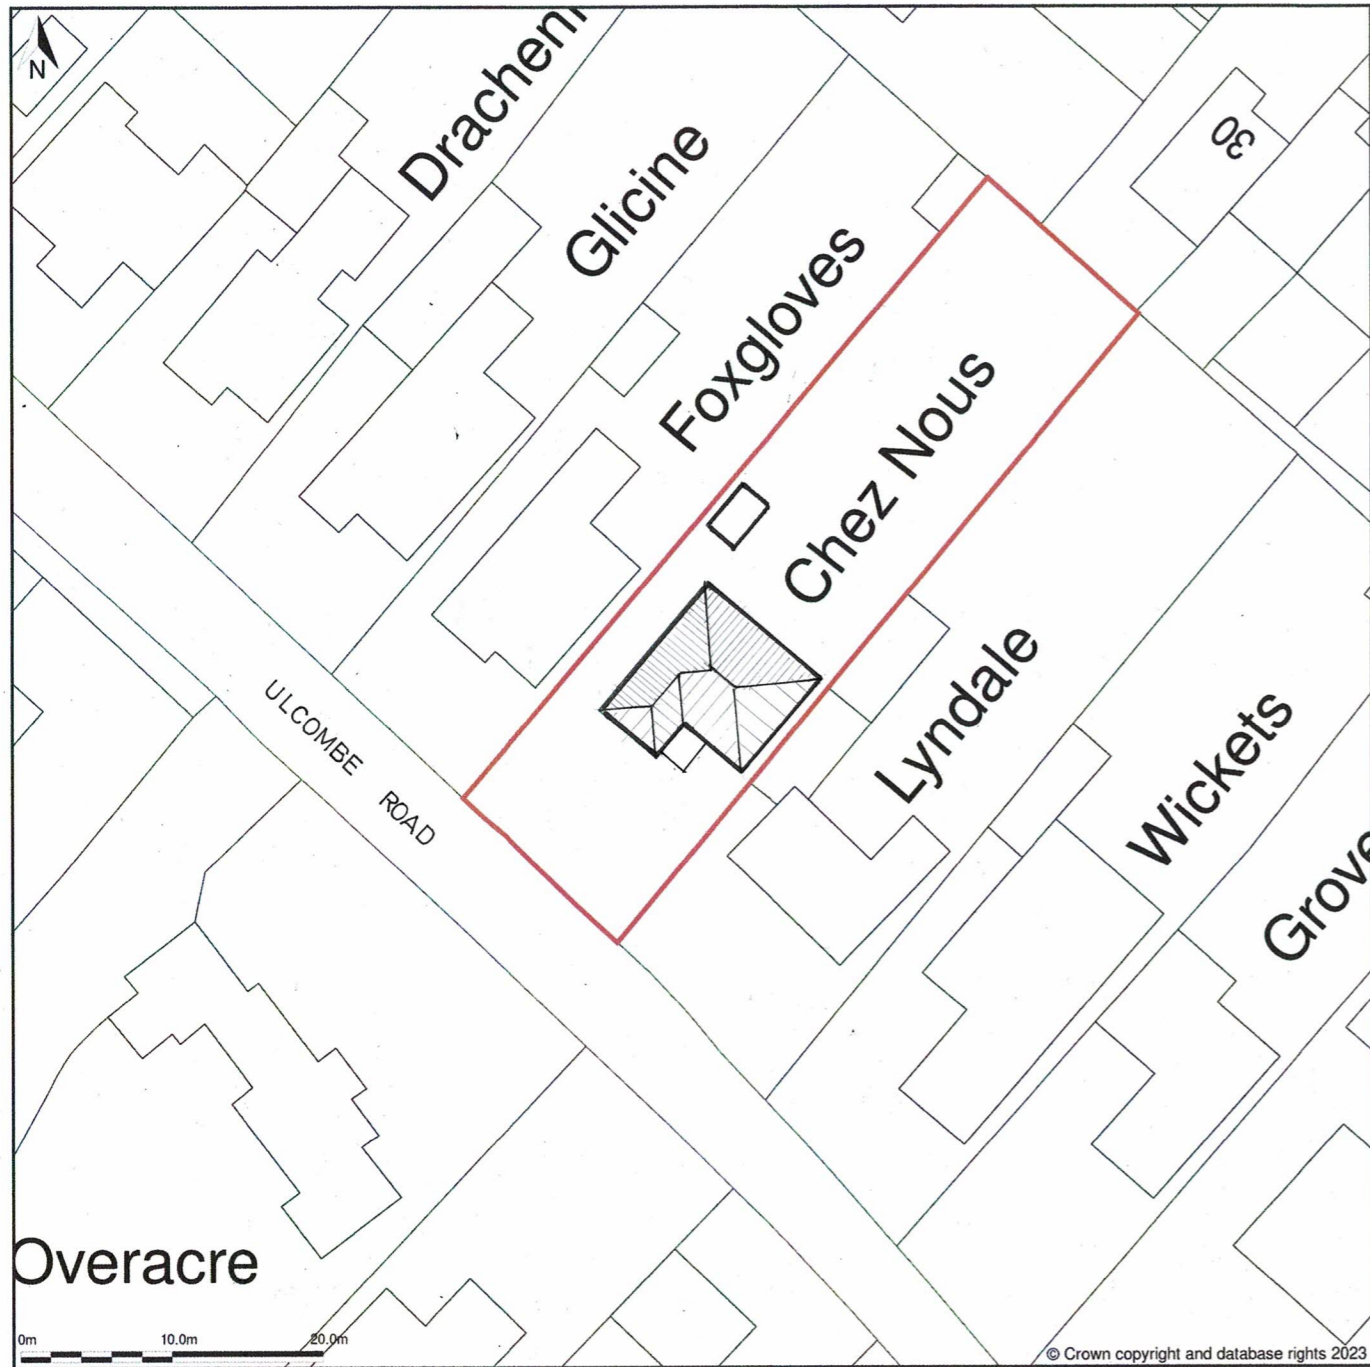


Site Plan (also called a Block Plan) shows area bounded by: 581353.95, 151419.02 581443.95, 151509.02 (at a scale of 1:500), OSGridRef: TQ81395146. The representation of a road, track or path is no evidence of a right of way. The representation of features as lines is no evidence of a property boundary.

Produced on 3rd Nov 2023 from the Ordnance Survey National Geographic Database and incorporating surveyed revision available at this date. Reproduction in whole or part is prohibited without the prior permission of Ordnance Survey. © Crown copyright 2023. Supplied by www.buyaplan.co.uk a licensed Ordnance Survey partner (100053143). Unique plan reference: #00858446-36AE79.

Ordnance Survey and the OS Symbol are registered trademarks of Ordnance Survey, the national mapping agency of Great Britain. Buy A Plan® logo, pdf design and the www.buyaplan.co.uk website are Copyright © Passinc Ltd 2023.

EXISTING BLOCK / ROOF PLAN 1:500

Chez Nous, Ulcombe Road, Langley, Kent, ME17 3JE

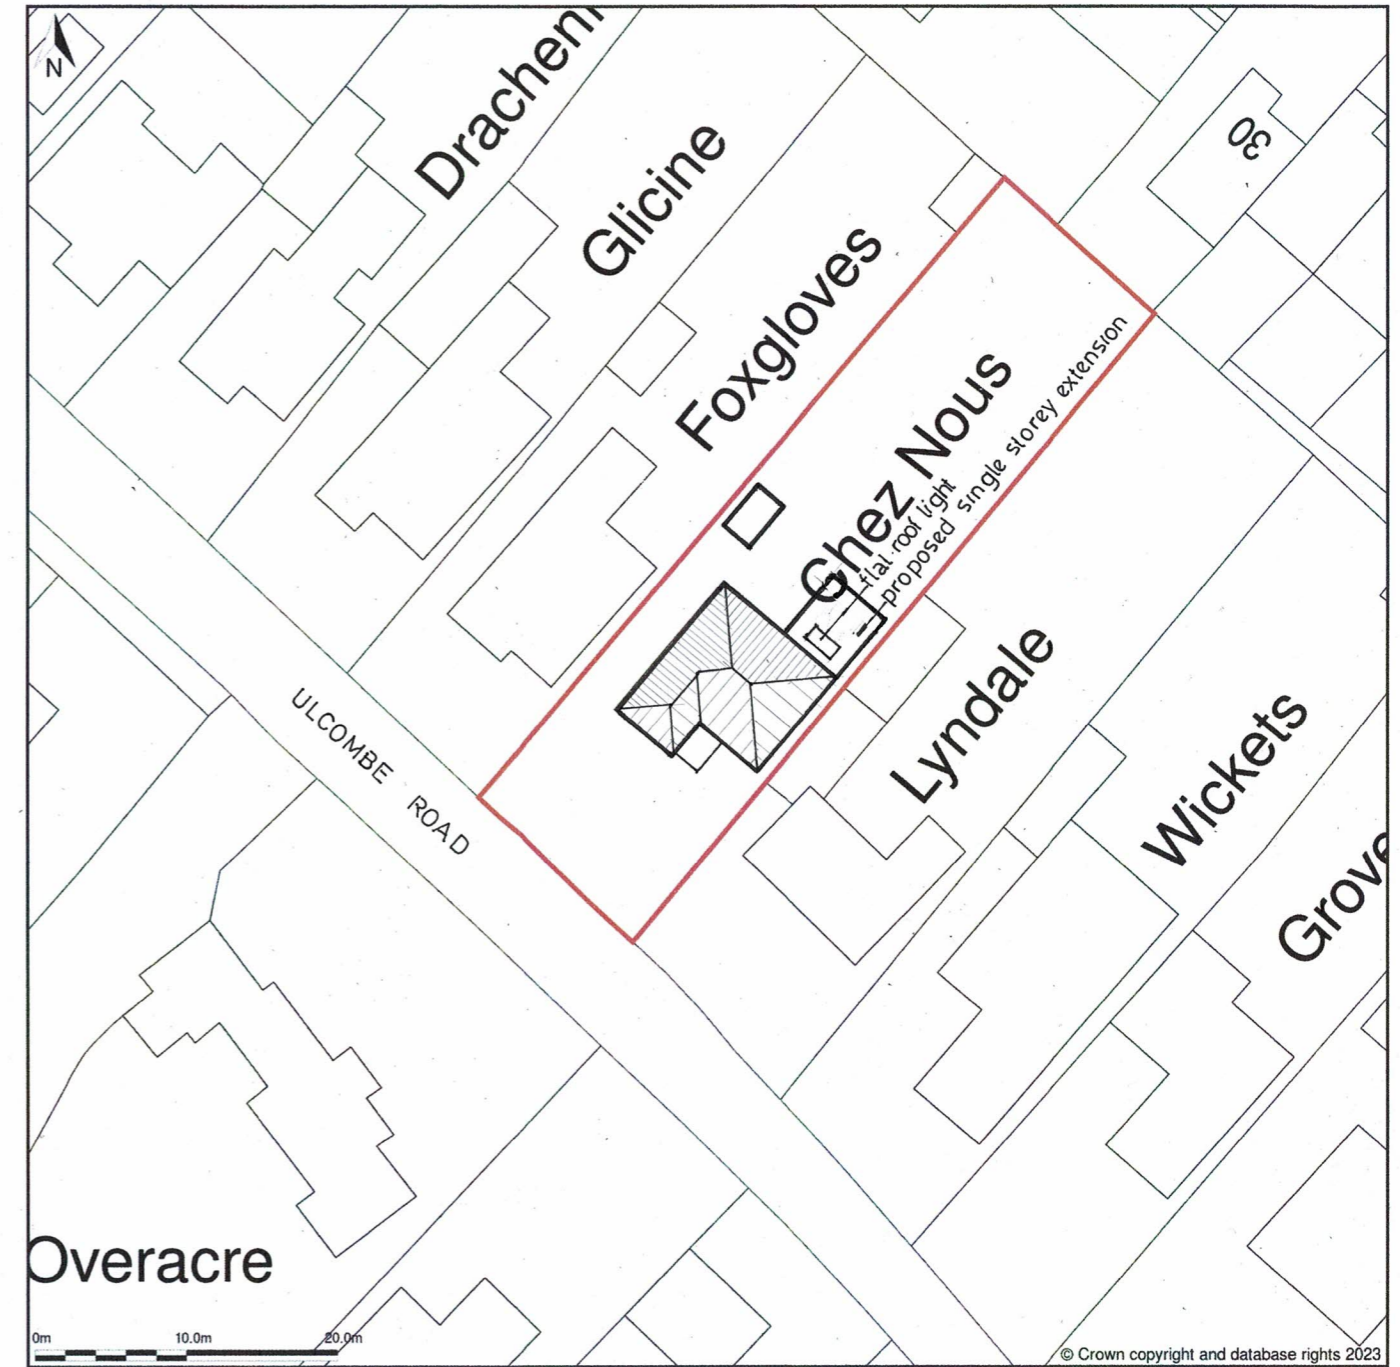

Site Plan (also called a Block Plan) shows area bounded by: 581353.95, 151419.02 581443.95, 151509.02 (at a scale of 1:500), OSGridRef: TQ81395146. The representation of a road, track or path is no evidence of a right of way. The representation of features as lines is no evidence of a property boundary.

Produced on 3rd Nov 2023 from the Ordnance Survey National Geographic Database and incorporating surveyed revision available at this date. Reproduction in whole or part is prohibited without the prior permission of Ordnance Survey. © Crown copyright 2023. Supplied by www.buyaplan.co.uk a licensed Ordnance Survey partner (100053143). Unique plan reference: #00858446-36AE79.

Ordnance Survey and the OS Symbol are registered trademarks of Ordnance Survey, the national mapping agency of Great Britain. Buy A Plan® logo, pdf design and the www.buyaplan.co.uk website are Copyright © Passinc Ltd 2023.

PROPOSED BLOCK / ROOF PLAN 1:500

Rev A extension increased in size to 5m 10.01.24
Rev B patch added to existing block plan 17.01.24

Chez Nous		existing and proposed block roof plans	
Ulcombe Road	1:500@A3	drg no	rev. AB
Langley ME17 3JE	03/11/2023	2023 - 117 -02	

do not scale from this drawing except for planning purposes