


GROUND FLOOR PLAN
Scale 1:50

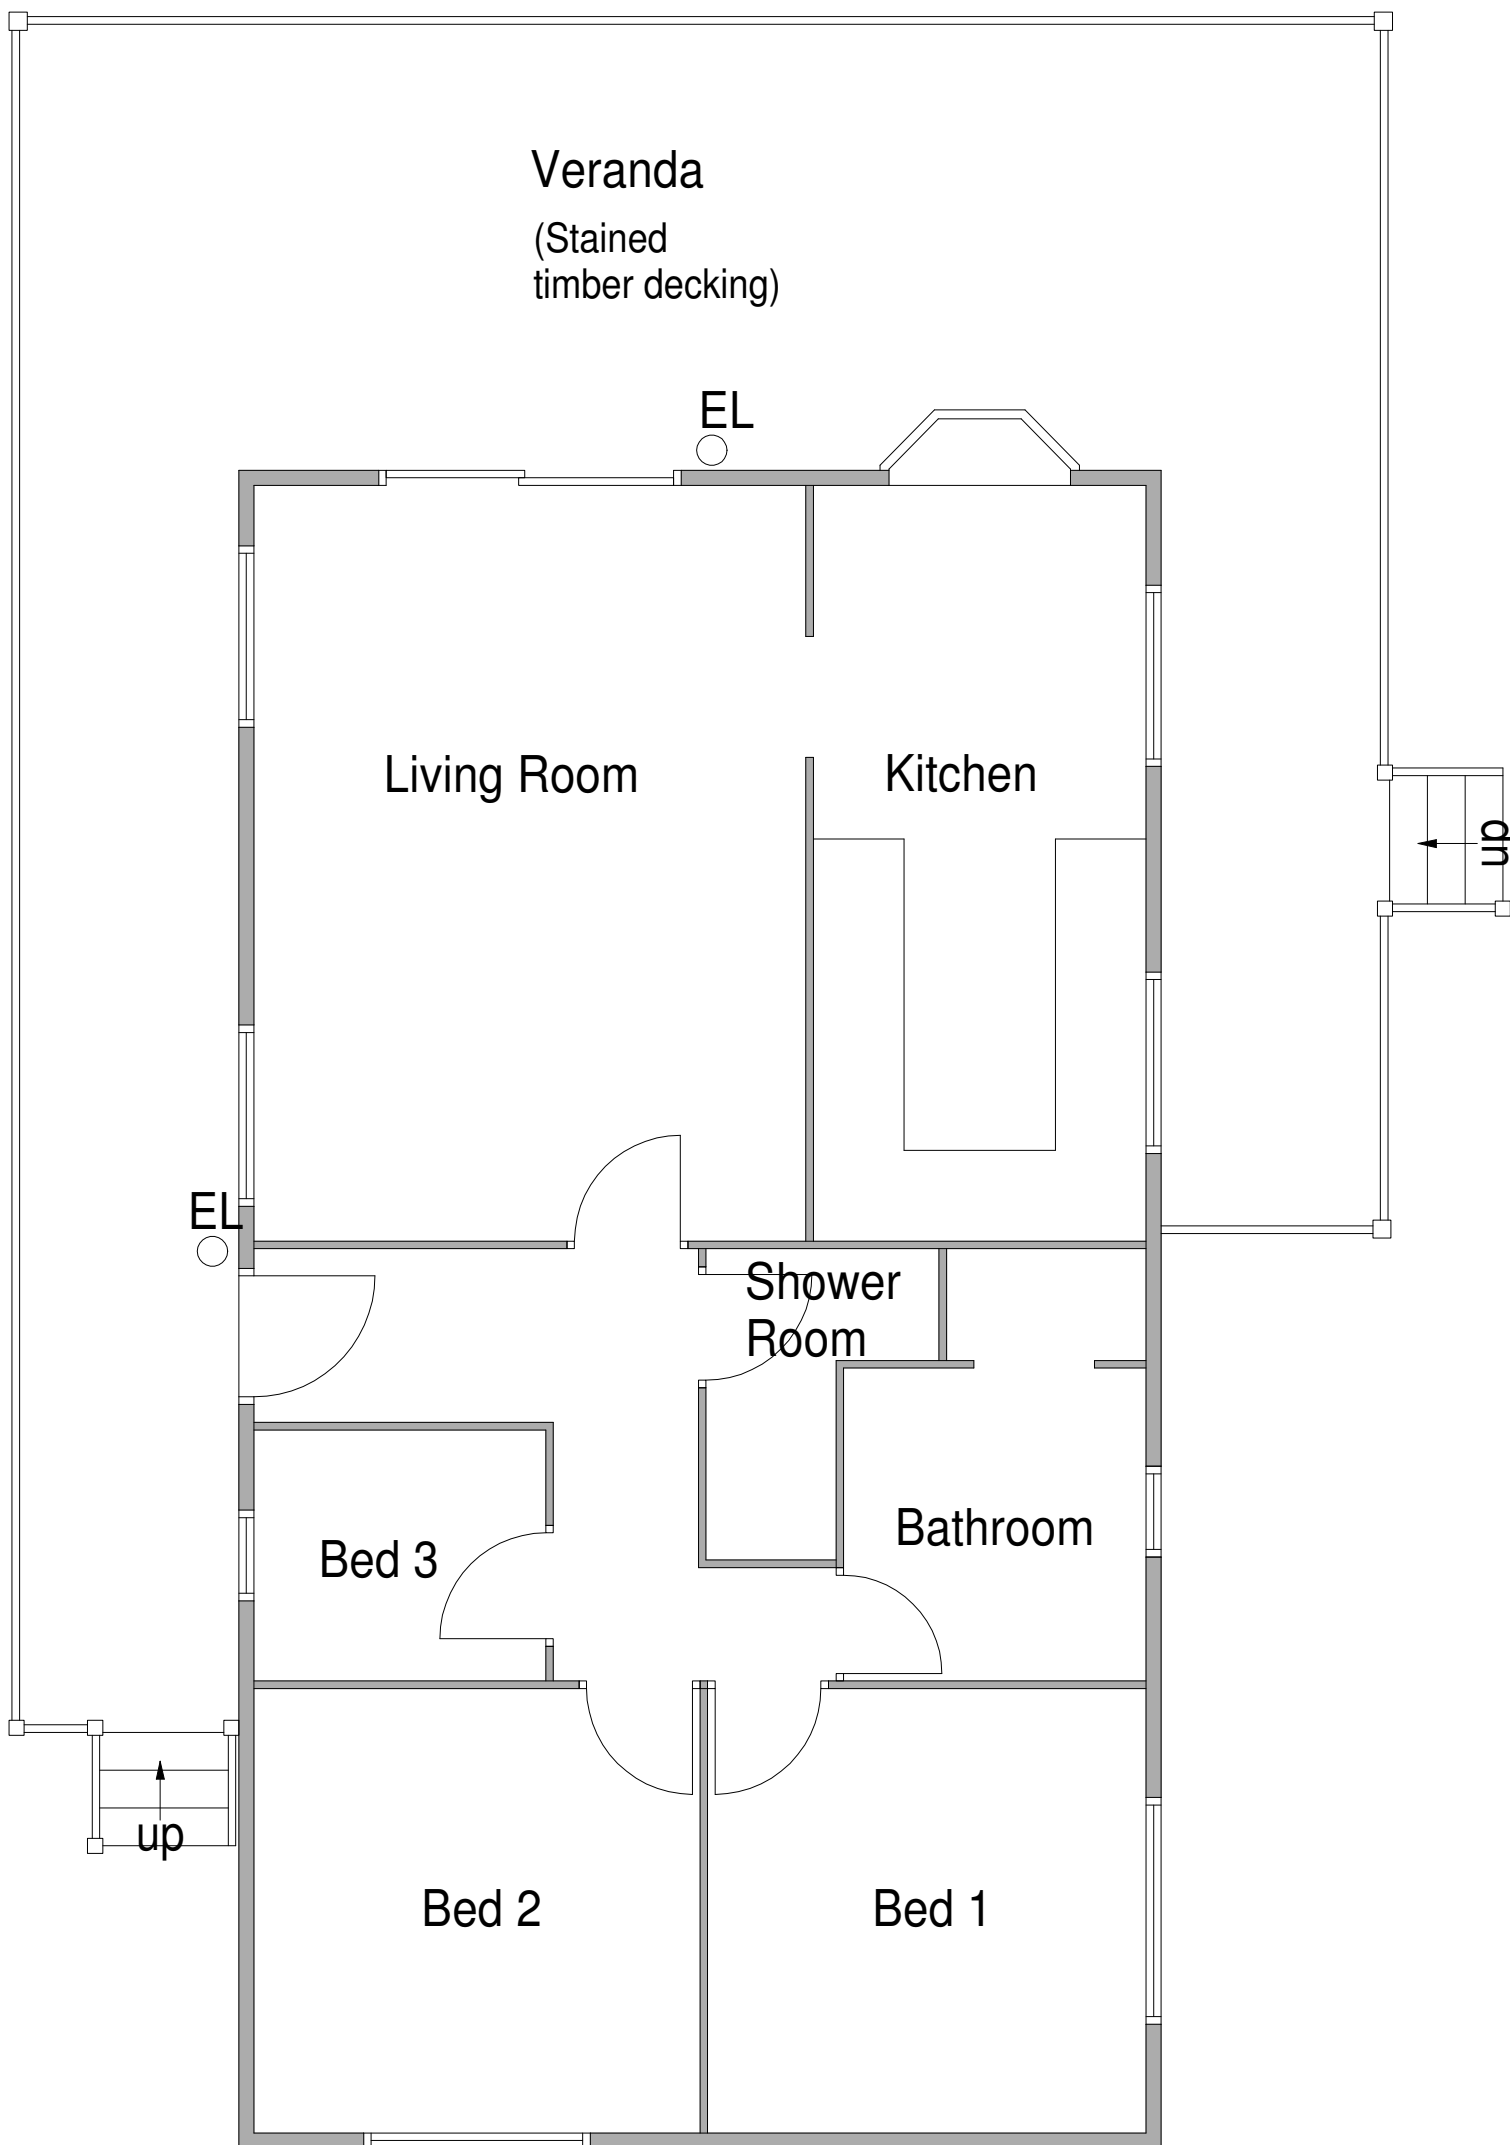

CDM:
The Construction Design & Management Regulations (CDM 2015) apply to this project. Provisions are to include planned safety measures during excavations and work at height. The contractor is to comply with the duties imposed on him by the above regulations and liaise directly with the CDM coordinator as appointed by the client.
Verify all dimensions on site.
Do not scale from drawing.
Any discrepancies are to be reported to the designer.
Location of any underground services to be established prior to commencement.

E.L. = External lighting (sensitive to nocturnal wildlife):
20 Watt LED exterior grade downlighters, located only where indicated on the site plan at a height not exceeding 2.5M.
No external lighting to be permanently left on, lights to be activated by PIR sensors, sensitive to large moving objects only.
Lights to have short timed auto cut off.

A3 Scale 1:50

Verify all dimensions on site.

© Nia Lewis July 2023

Holiday Lodge on land adjoining Oaklands,
Penygarneidd for Mr R Smith.

FLOOR PLAN
Drawing No. 1 rev.

Nia Lewis MCIAT
Architectural Design & Planning

Gorwel, Llanfyllin, Powys. SY22 5JZ.
01691 648880 (nia@rogdavies.co.uk)