





KEY | NOTES

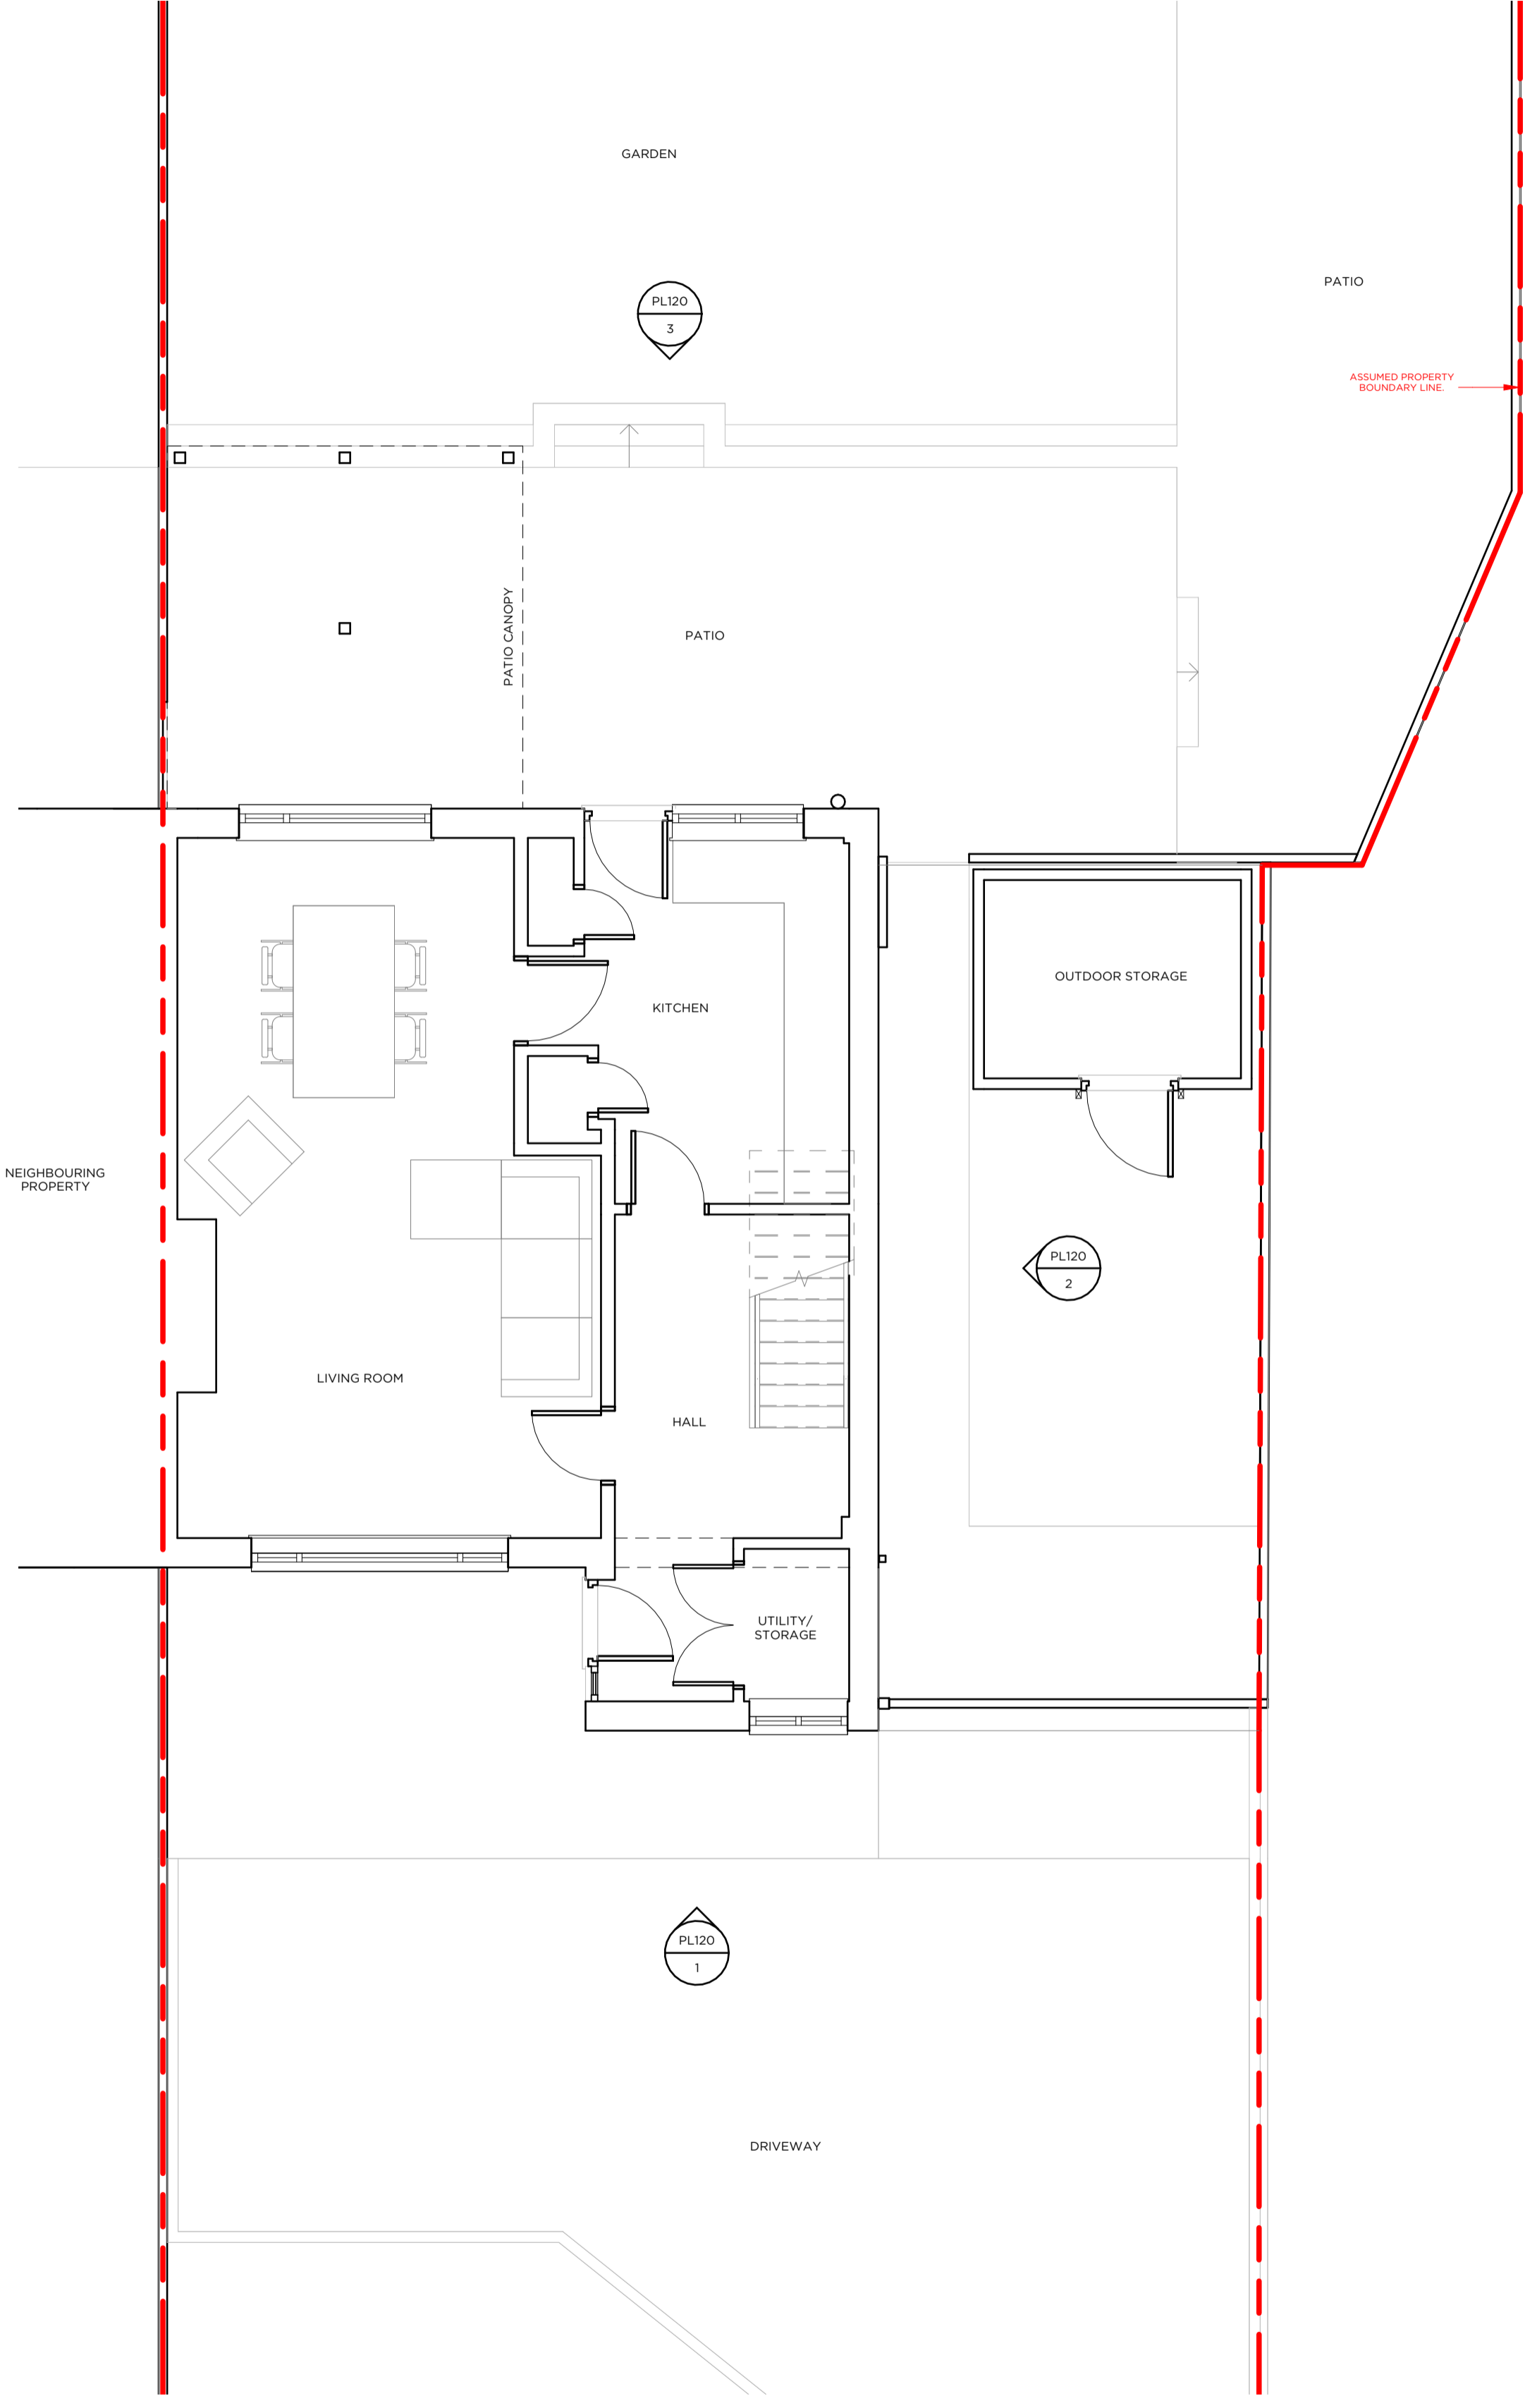

**1** EXISTING GROUND FLOOR PLAN  
Scale 1:50

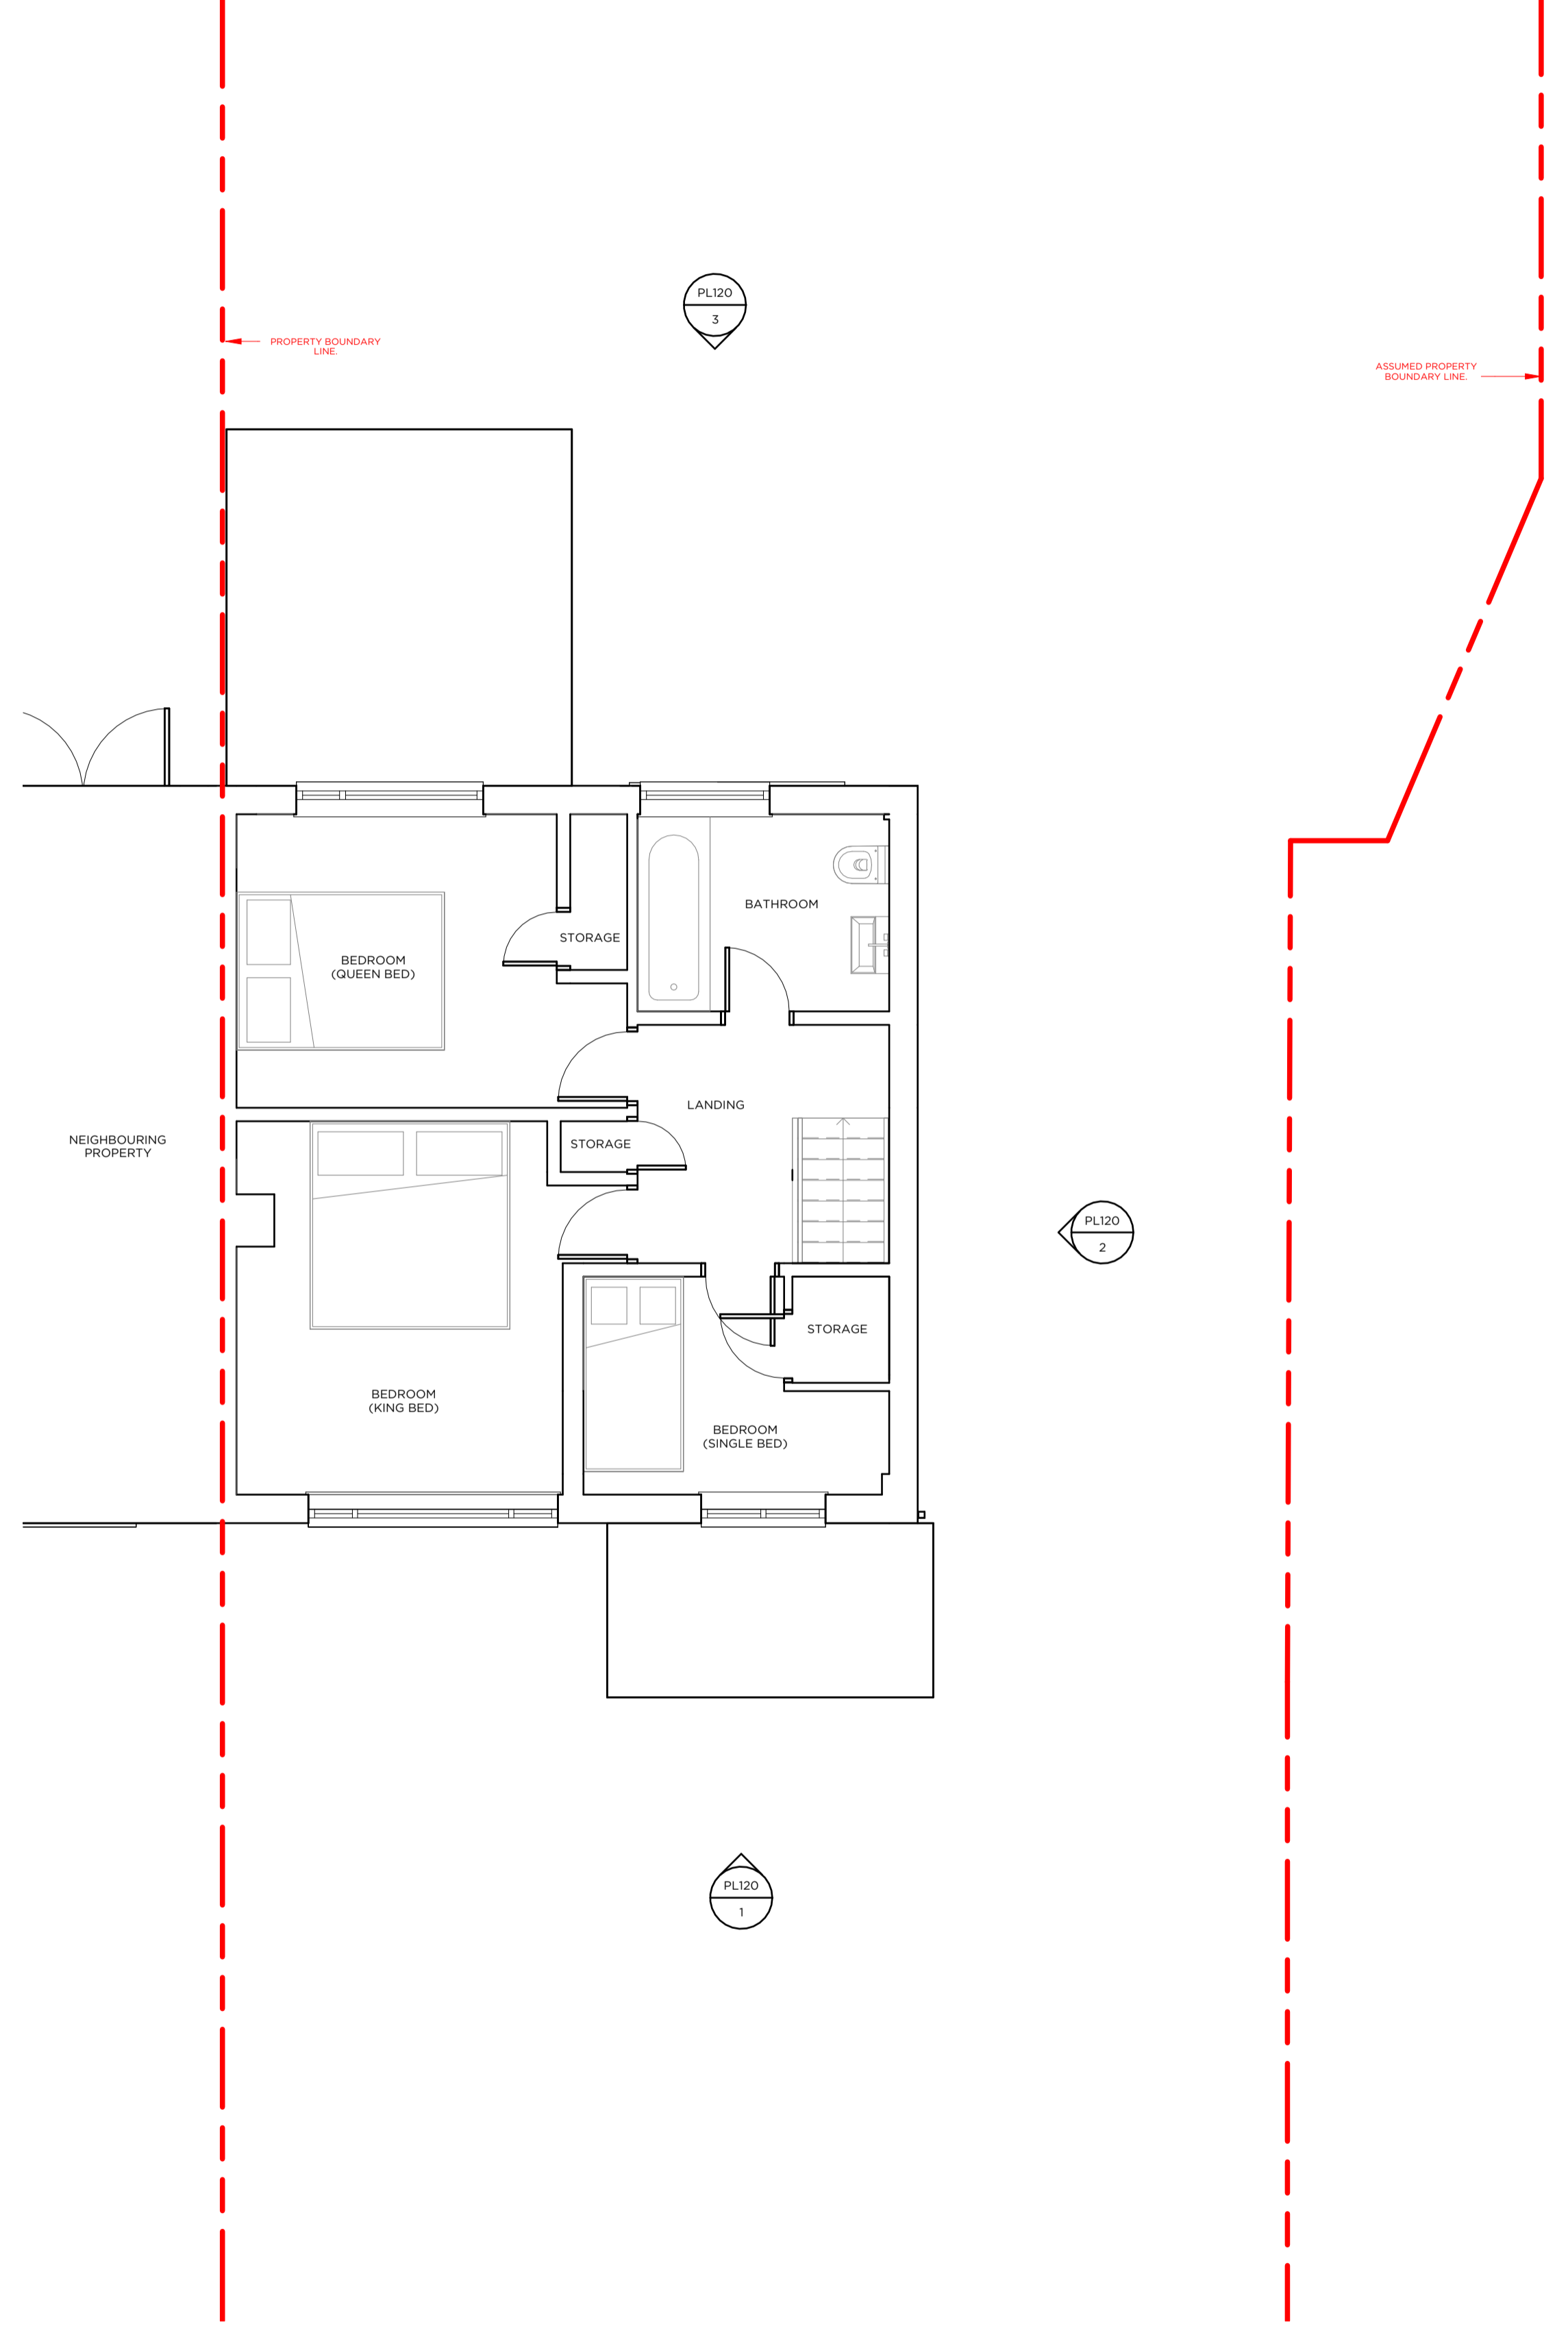

**2** EXISTING FIRST FLOOR PLAN  
Scale 1:50

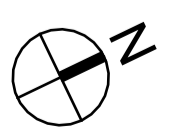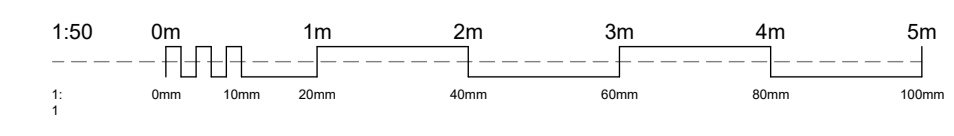

Rev	Date	Amendments	Check
A	2024-01-24	FOR PLANNING	

**GPW ARCHITECTS**  
9 PALMERSTON ROAD, MELTON MOWBRAY, LE13 0SS  
E: INFO@GPWARCHITECTS.CO.UK T: 01664 669 663

Drawing Title  
**EXISTING GENERAL ARRANGEMENT PLANS**

Job Title  
THE CHESTNUTS, 9 HARBY LANE, HOSE, LE14 4JR

Scale  
1:50 @A1  
Drawing No.  
PL110