





KEY | NOTES

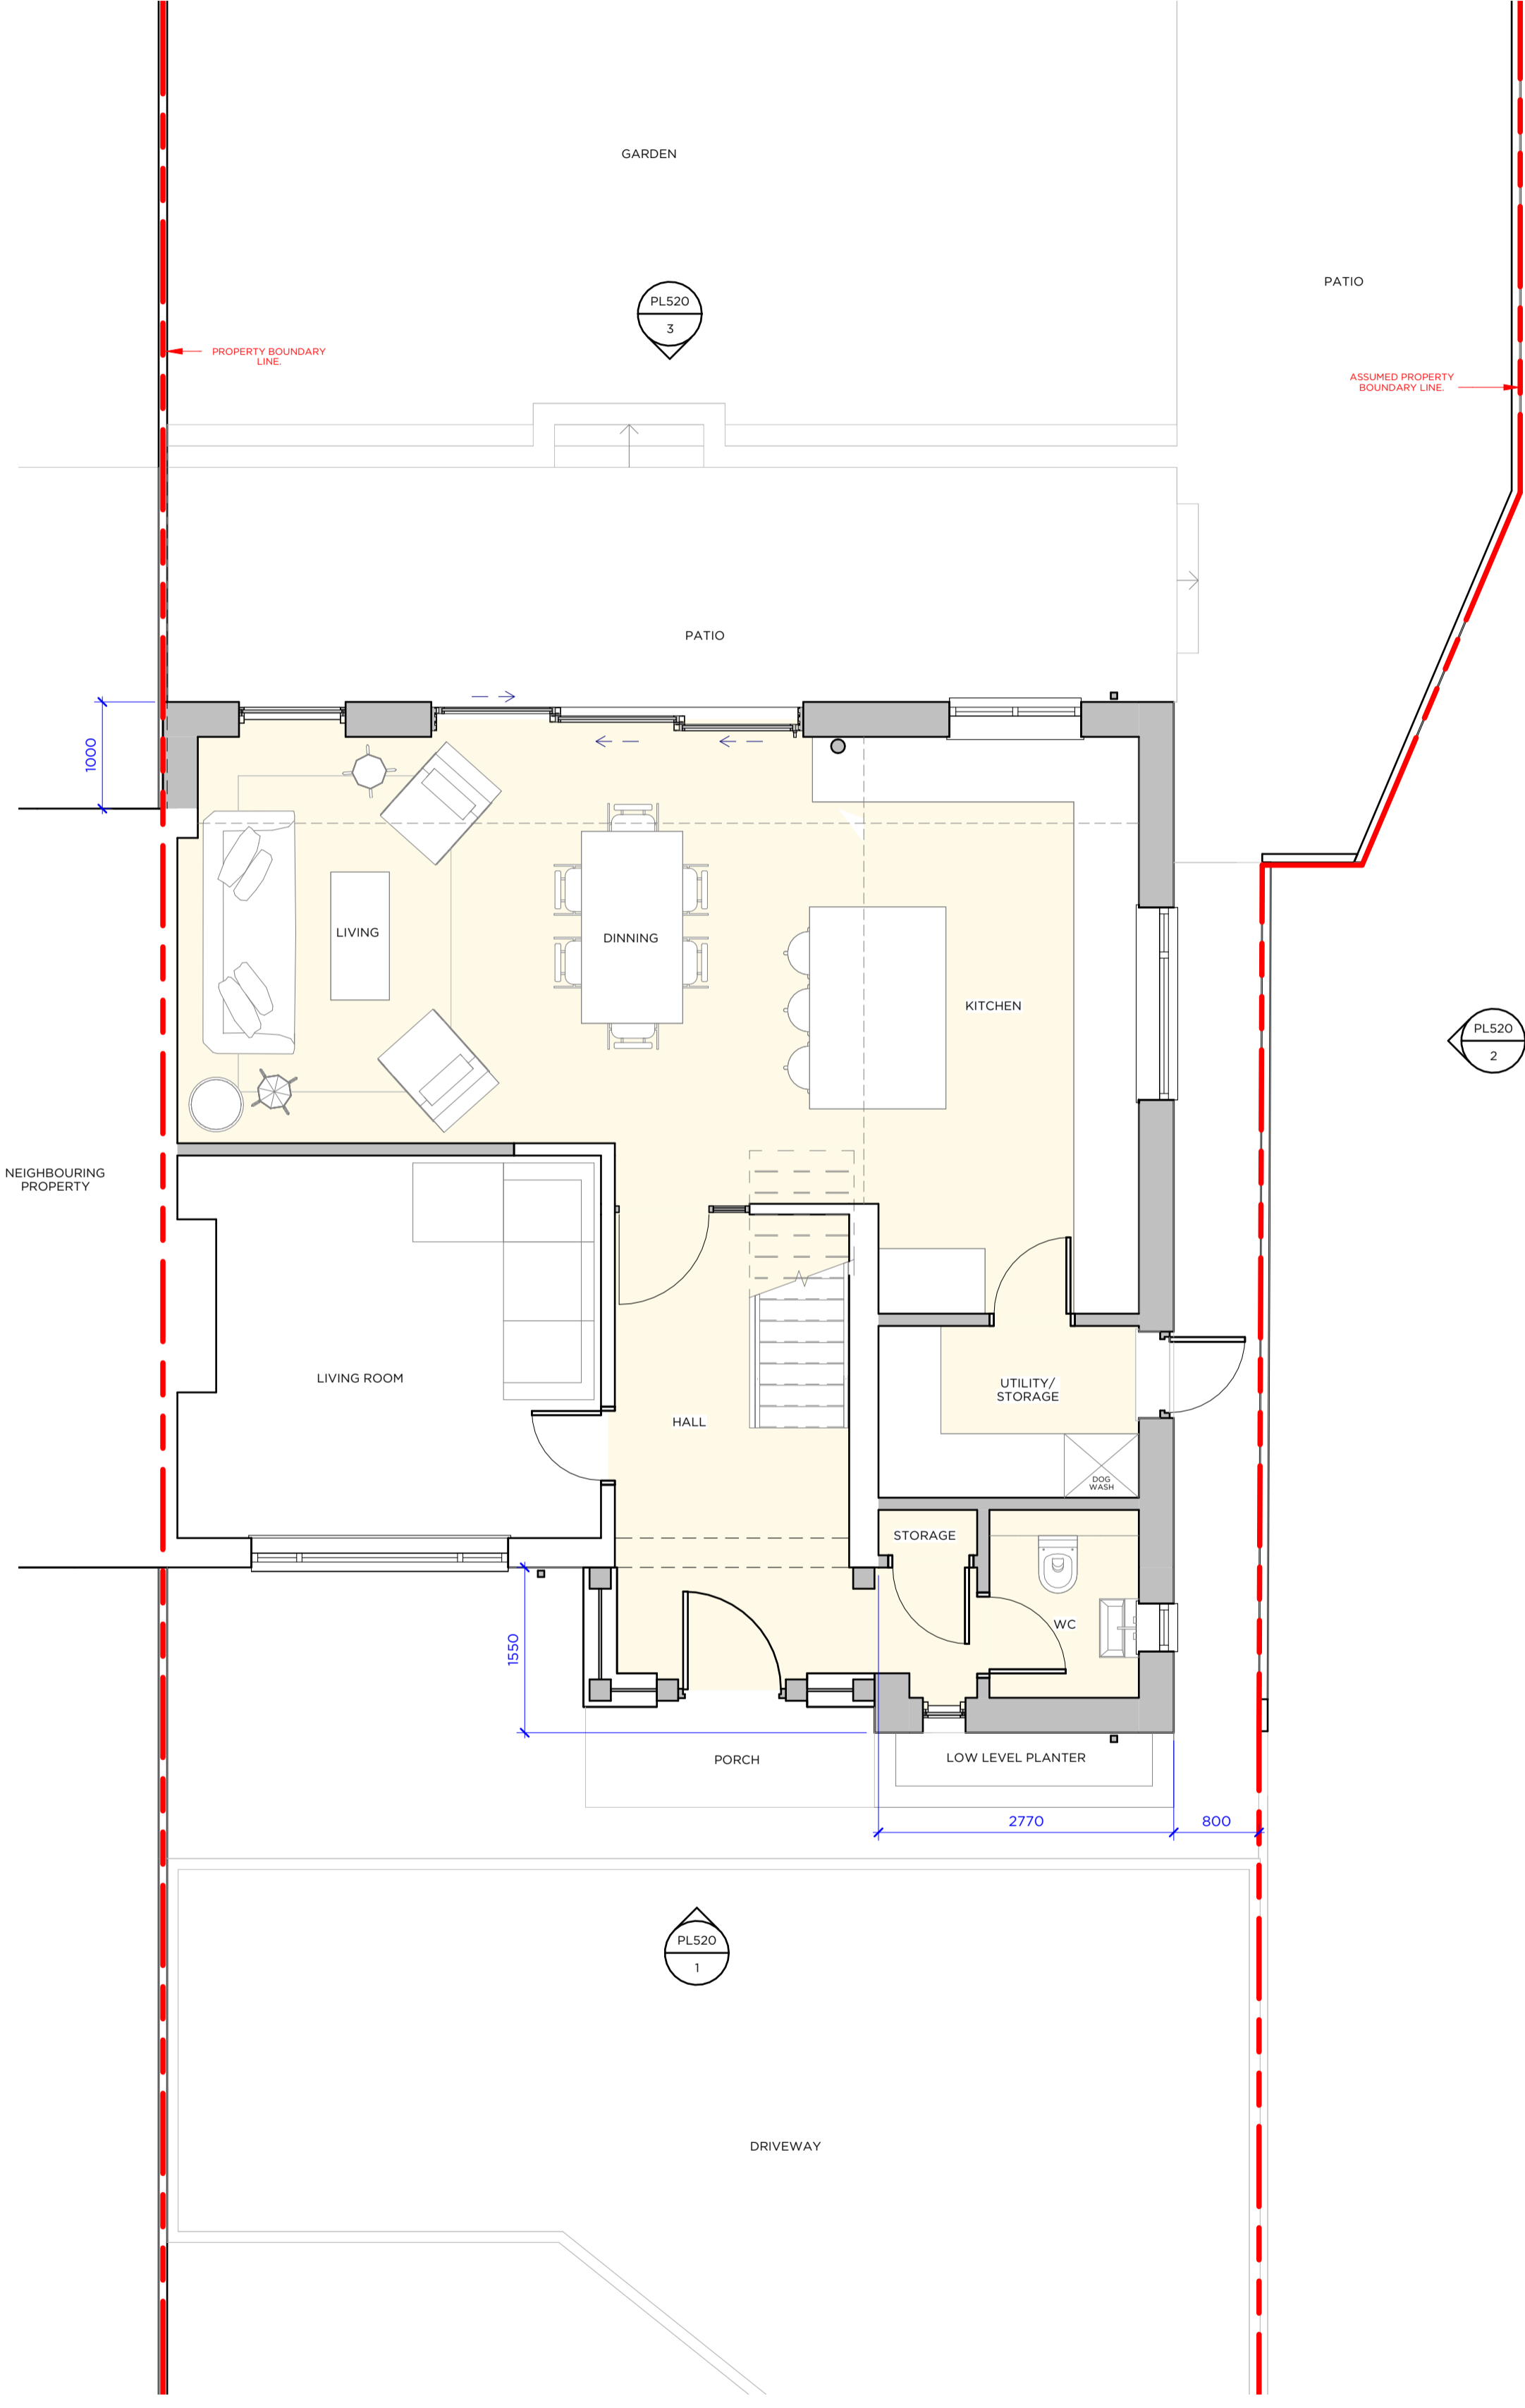

**1** PROPOSED GROUND FLOOR PLAN  
Scale 1:50

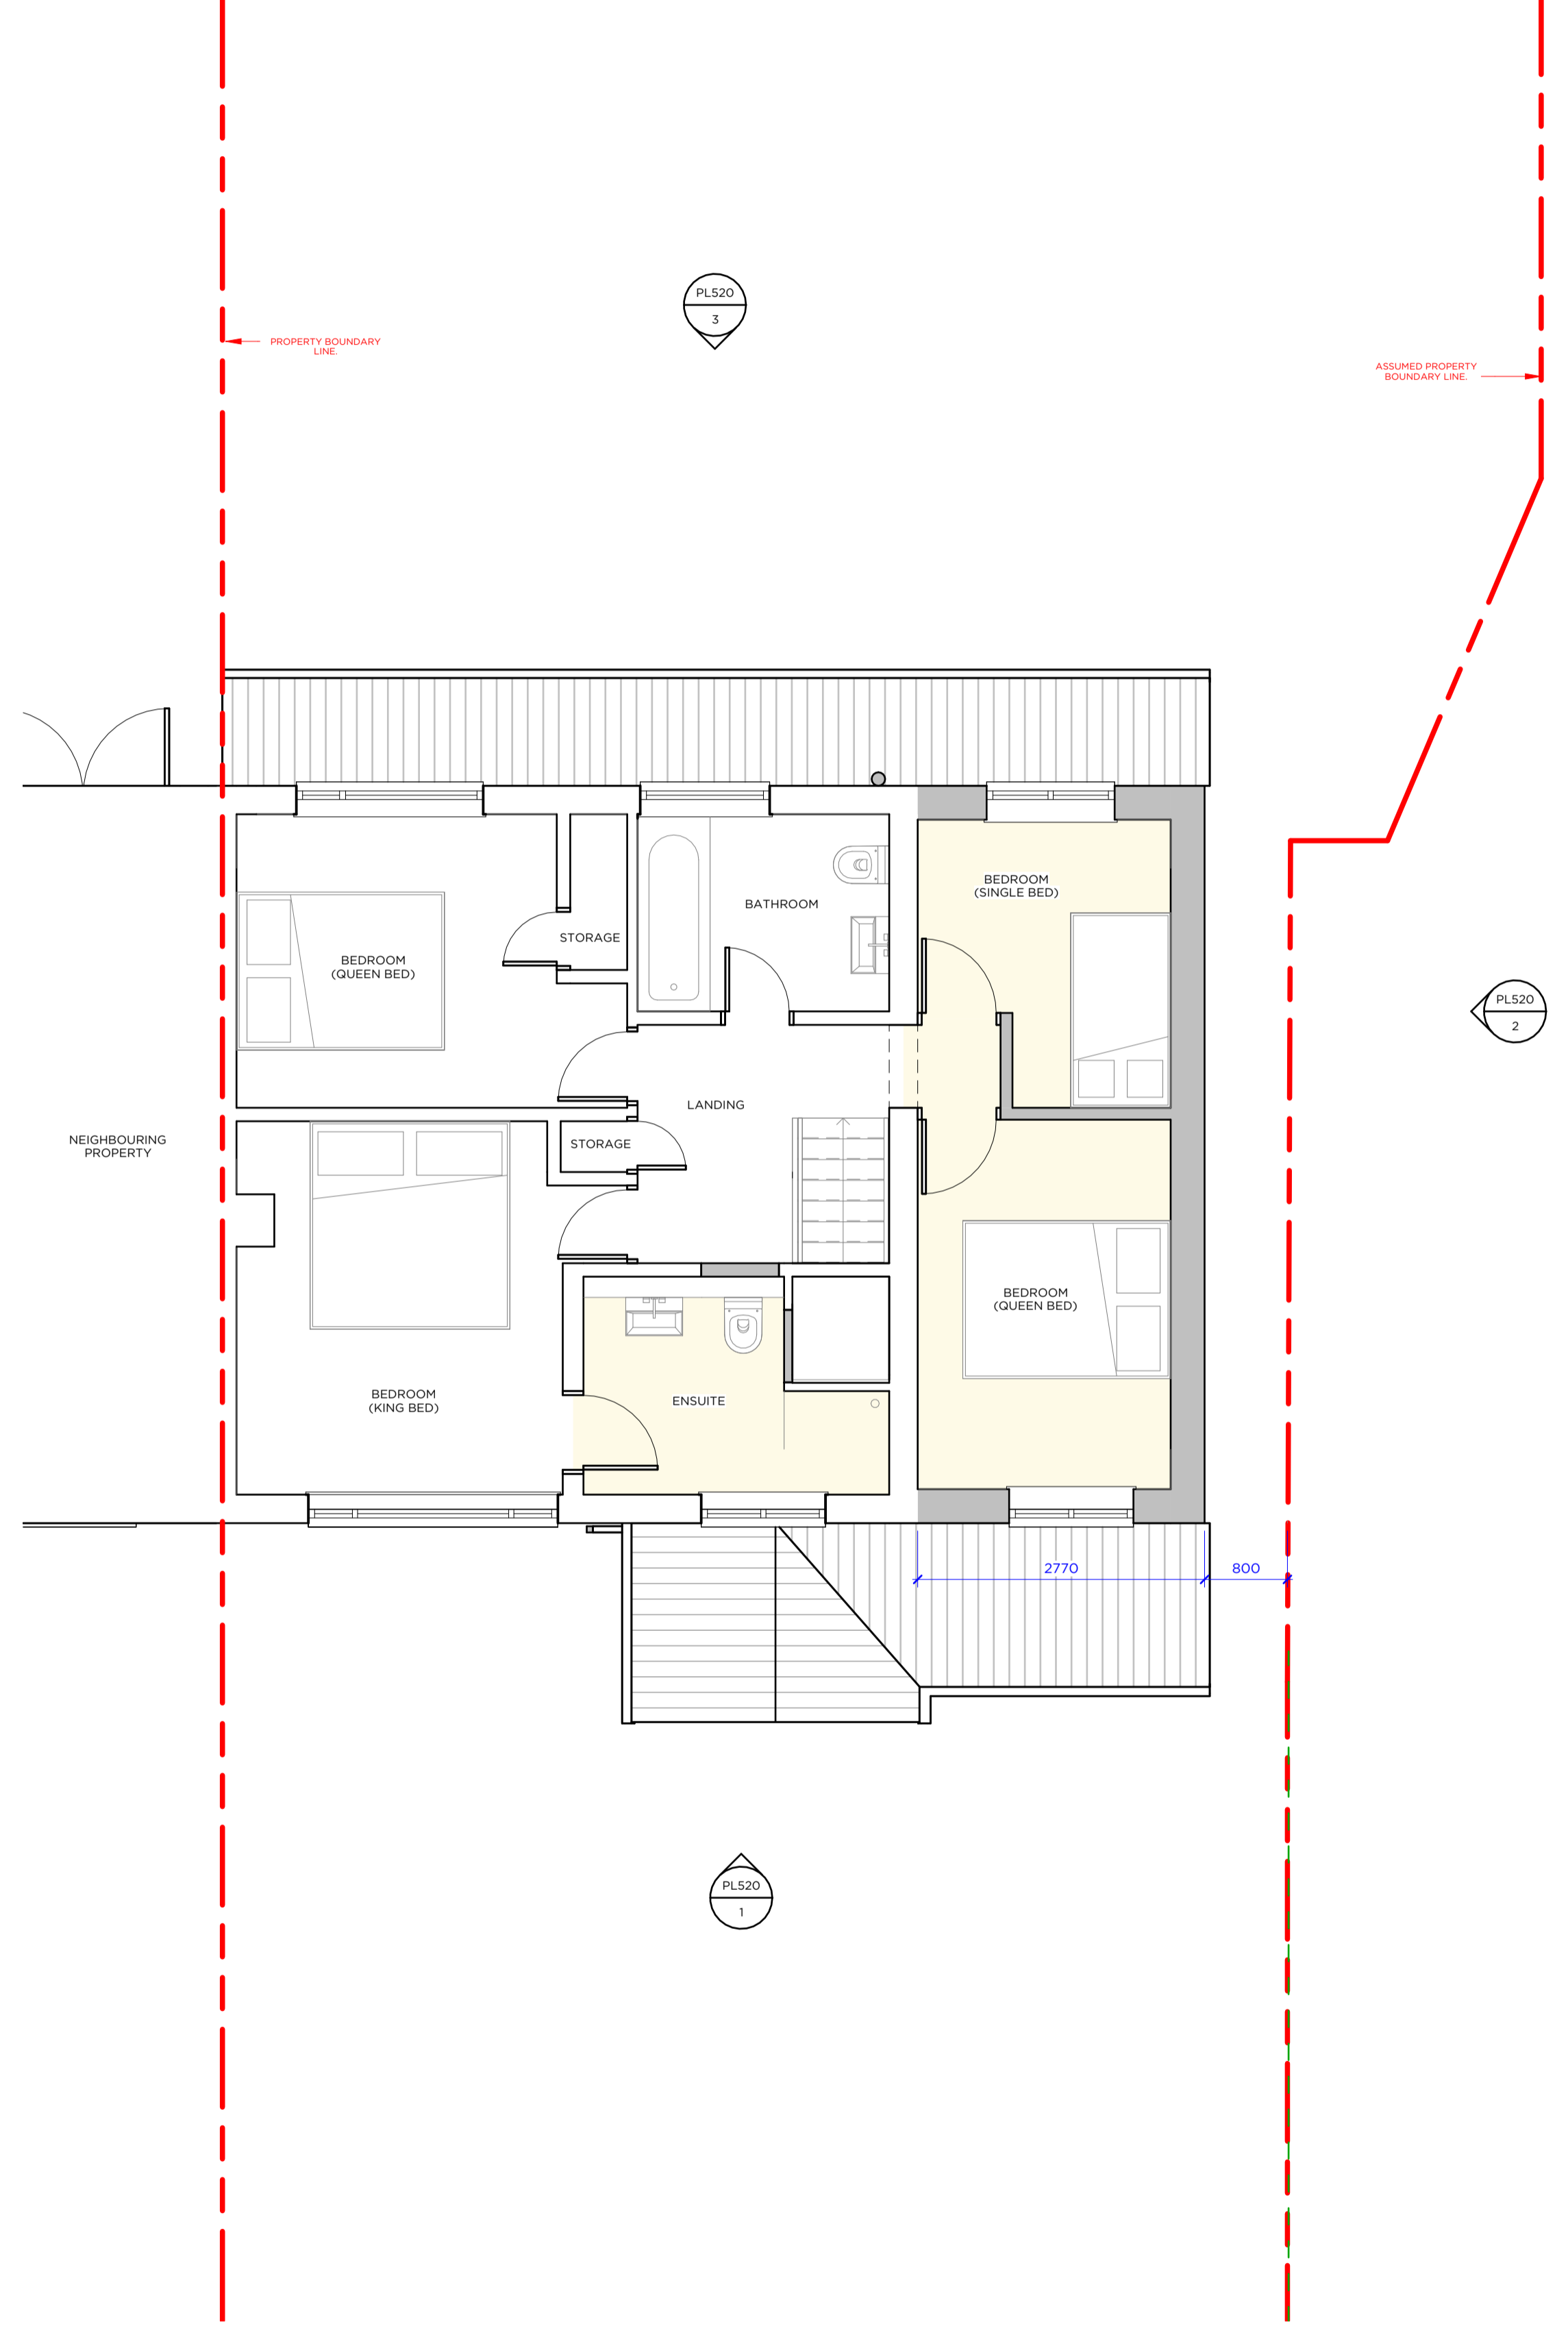

**2** PROPOSED FIRST FLOOR PLAN  
Scale 1:50

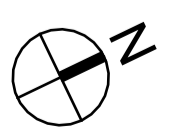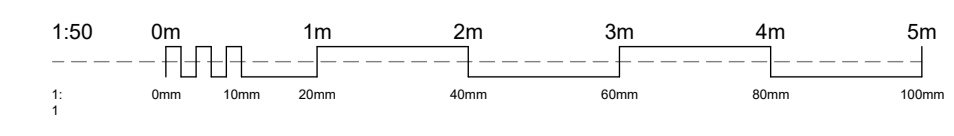

Rev	Date	Amendments	Check
A	2024-01-24	FOR PLANNING	

**GPW ARCHITECTS**  
9 PALMERSTON ROAD, MELTON MOWBRAY, LE13 0SS  
E: INFO@GPWARCHITECTS.CO.UK  
T: 01664 669 663

Drawing Title  
**PROPOSED GENERAL ARRANGEMENT PLANS**

Job Title  
**THE CHESTNUTS, 9 HARBY LANE, HOSE, LE14 4JR**

Scale  
**1:50 @A1**

Drawing No.  
**PL510**