






SIDE ELEVATION 'A'

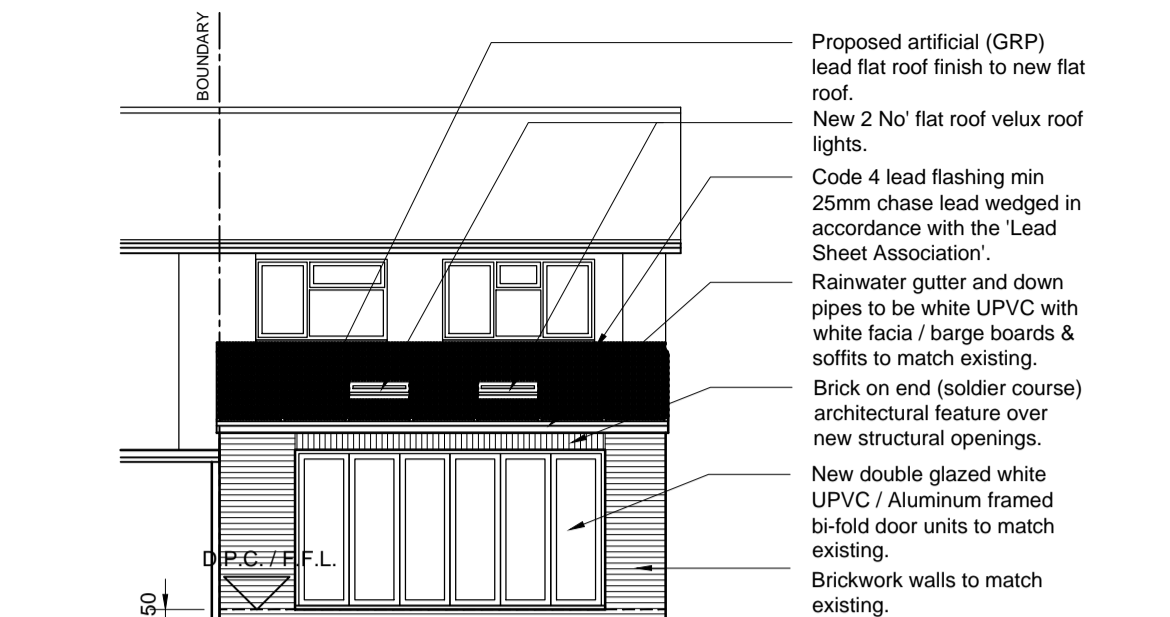

REAR ELEVATION 'B'

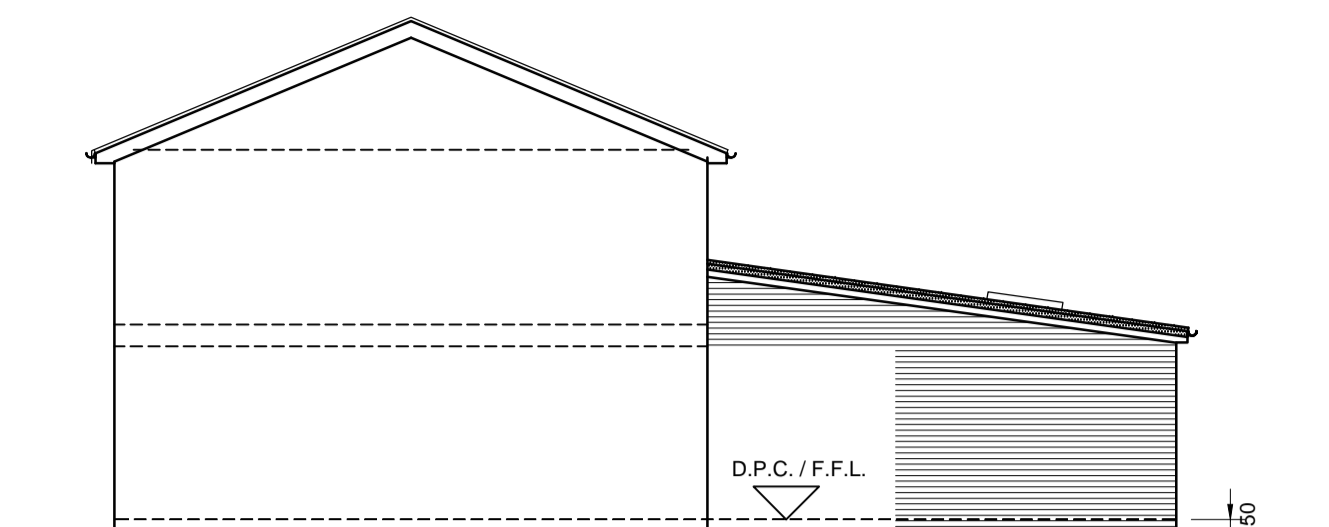

SIDE SECTIONAL ELEVATION 'C'

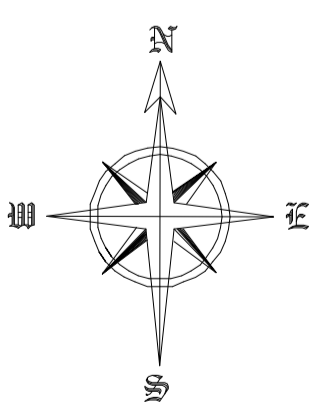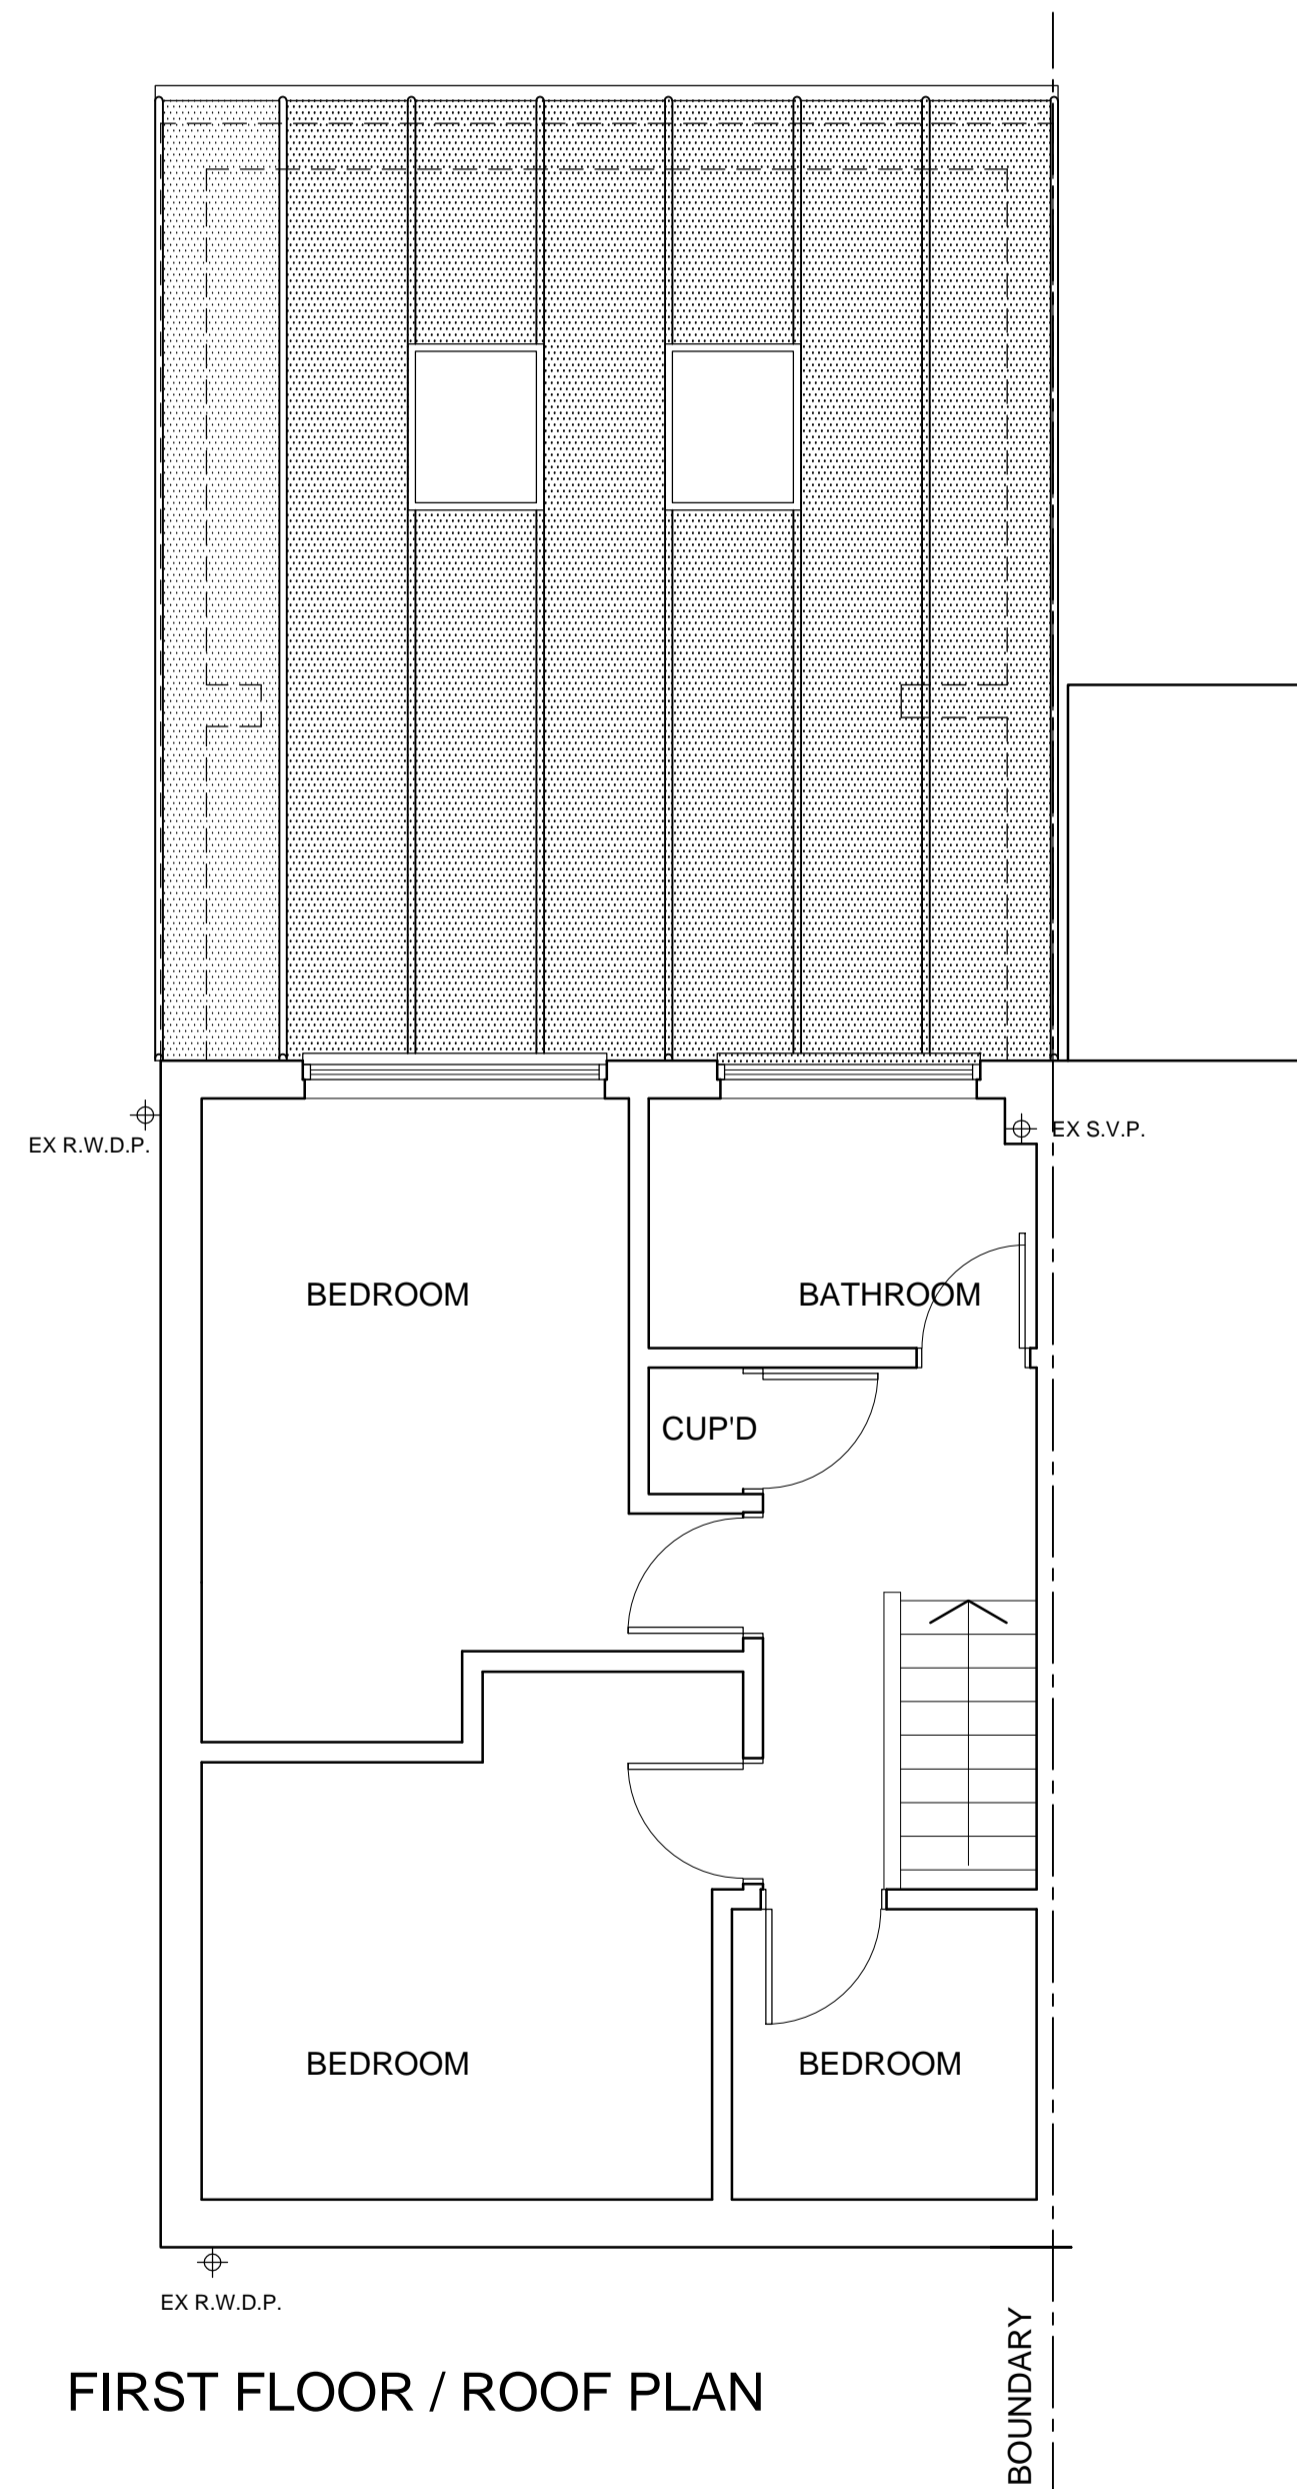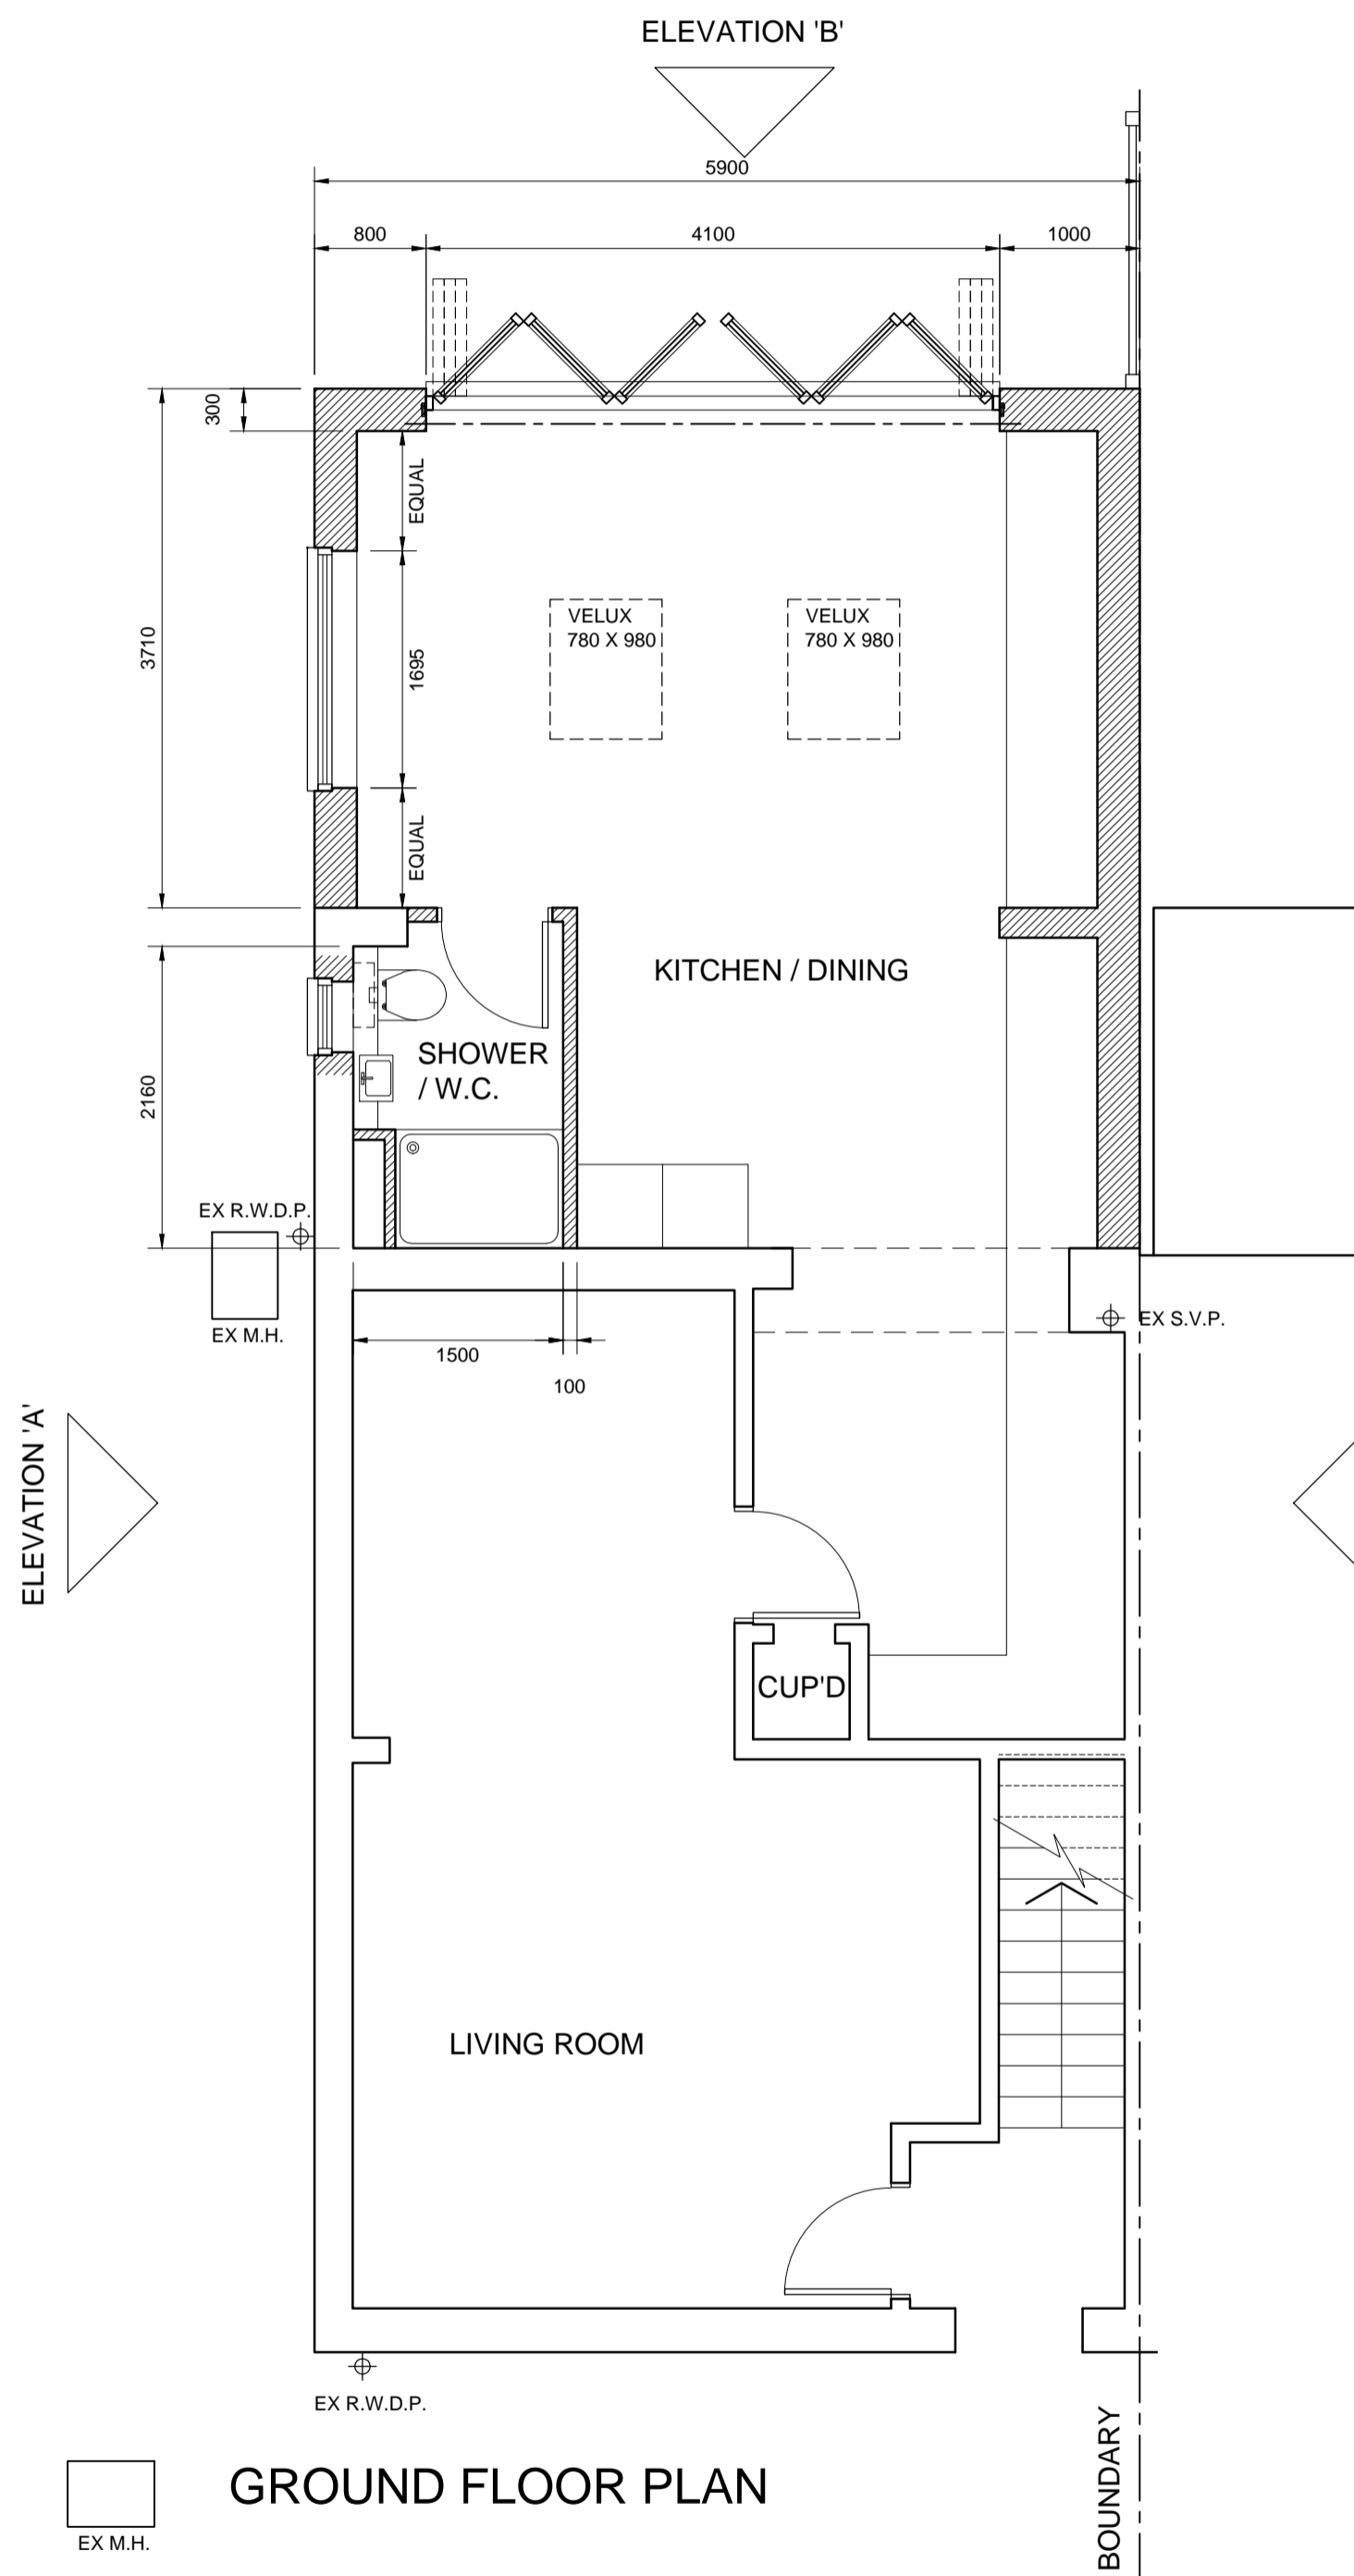

© Copyright 2024. All rights reserved. No part of this plan may be reproduced or utilised in any way, stored in a retrieval system, or transmitted in any way or by any means, including photocopying or recording without the written permission of the copyright holder.

**E.A.P PROPERTY SERVICES**  
 SURVEYORS & ARCHITECTURAL DESIGN

79 GOSBECKS ROAD  
 COLCHESTER, ESSEX, CO2 9JS

TEL: (01206) 768556  
 E-MAIL: admin@eapcc.co.uk

**IMPORTANT**

- THIS DRAWING SHALL NOT BE SCALED
- CONTRACTOR TO CONFIRM ALL DIMENSIONS AND REPORT ANY DISCREPANCIES TO E.A.P STRUCTURAL SERVICES PRIOR TO ORDERING OF MATERIALS AND COMMENCEMENT OF ANY WORKS




**CONSTRUCTION NOTES**

ALL CONSTRUCTION WORK IS TO BE IN ACCORDANCE WITH THE GUIDELINES SET IN THE ROBUST DETAILS MANUAL

HATCH DENOTES NEW WORKS / WALLS:



**PLANNING**

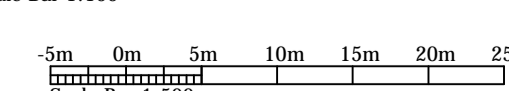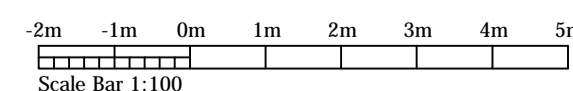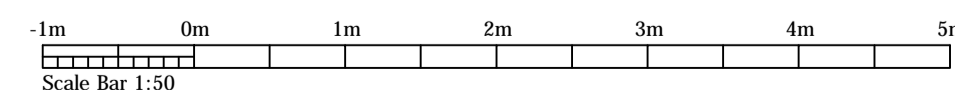

Project		41 ELM DRIVE, BRIGHTLINGSEA, ESSEX CO7 0LA	
Title		PROPOSED GROUND, FIRST FLOOR / ROOF, BLOCK PLANS, ELEVATIONS 'A', 'B' & 'C'	

REVISIONS			
Mark	Date	Revisions	
A	25.01.2024	DIMS ADDED TO BLOCK PLAN.	

Scales	Date	By
1:50, 1:100 & 1:500	JAN '24	D.M.
Job No	Drg No	
230119-1	002.A	