



**Notes:**

Dwelling A GIA: 122m<sup>2</sup>

Dwelling B GIA: 122m<sup>2</sup>

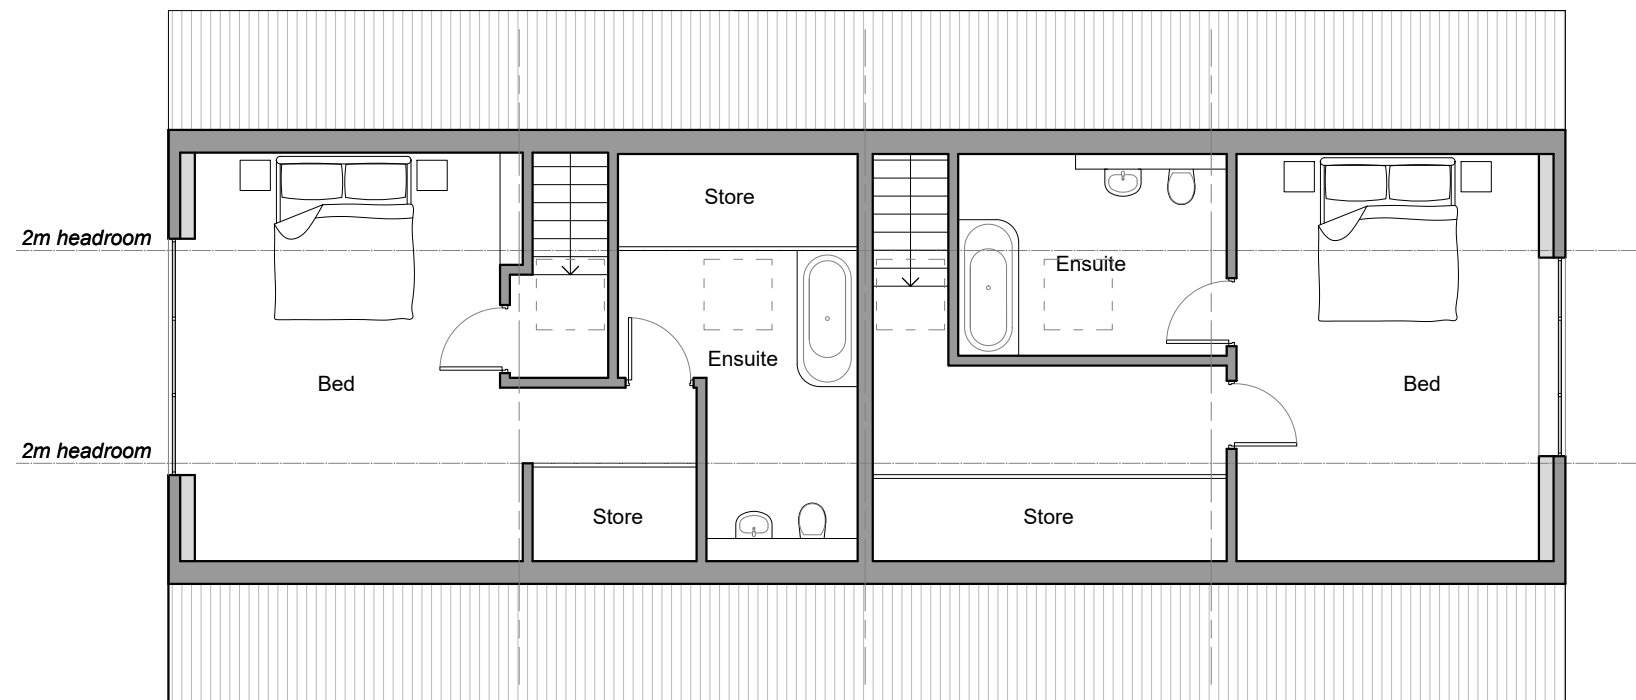

First Floor Plan

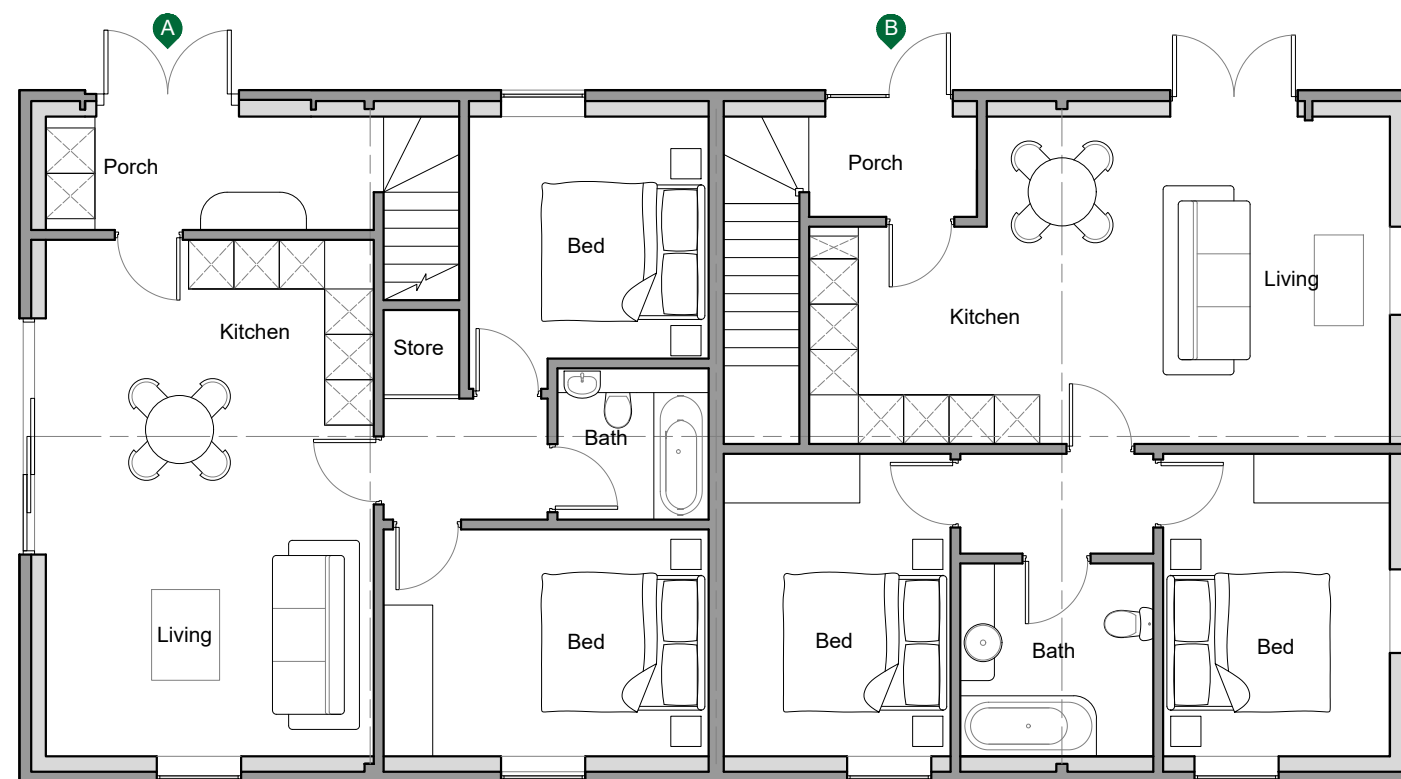

Ground Floor Plan

1:100



Issued for Planning

| Revision:     | Rev By: | Checked By: |
|---------------|---------|-------------|
| A. 12.09.2023 | EGT     | AM          |
| B. 20.02.2024 | EGT     | VB          |



01892 831 600  
[www.bloomfieldsltd.co.uk](http://www.bloomfieldsltd.co.uk)  
[drawing@bloomfieldsltd.co.uk](mailto:drawing@bloomfieldsltd.co.uk)

**Client:**  
 C Martin

**Project:**  
 Building Conversions

**Site Address:**  
 Buildings at Cannon Farm,  
 Thorn Road, Marden,  
 TN12 9LR

**Scale:** 1:100 @ A3  
**Drawn By:** EGT

**Date:** 12.09.2023  
**Checked By:** AM

**Drawing Title:**  
 Proposed Floor Plan

St: | Job No: | Drawing No: | Rev:

P.3161.060.B

