

This drawing is copyright and must in no form be reproduced as a whole or in part without the specific permission of ARCHIFORM LTD

'A'

STEPS & RETAINING WALL TO BE REMOVED TO MAKE WAY FOR NEW EXTENSION

UP TO CAR PARKING AREA

RWG

LIVING ROOM

WC

DINING ROOM

UTILITY

'B'

RWGs TO CONNECT TO SOAKAWAY

'C'

UP

RWG

SVP

IC


KITCHEN

IC COLLECTING FOUL WASTES FROM SVP TO DISCHARGE INTO EXISTING SEPTIC TANK AND S/AWAY SYSTEM - SEE BLOCK PLAN

GROUND FLOOR LAYOUT TO REMAIN LARGELY AS EXISTING

EXISTING GROUND FLOOR PLAN

SCALE BAR

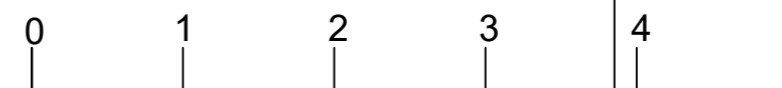

Notes & Revisions

- Do not scale off this drawing
- Check all dimensions on site prior to commencement and manufacture of components
- Any inaccuracies to be immediately reported to ARCHIFORM LTD
- Any required alterations or amendments to proposed layout to be reported to ARCHIFORM LTD



ARCHIFORM LTD
PAUL TAMPLING

Architectural Consultant
Tel: 01874 611270
wptambling@archiformltd.co.uk

CLIENT:
MR & DR BASSETT
MAESCOED
UPPER CHAPEL
BRECON
POWYS LD3 9RG

CONTRACT:
CONSTRUCTION OF TWO
STOREY EXTENSION TO
REAR ELEVATION
AT MAESCOED, UPPER
CHAPEL, BRECON LD3 9RG

DRAWING TITLE:
EXISTING
GROUND FLOOR PLAN

SCALE: 1 : 50 (ON A2)

DRAWING No: TB/2023/01

DRAWN BY: WP TAMPLING
ARCHIFORM LTD
12 ALEXANDRA ROAD
BRECON LD3 7PD
Tel 01874 611270

DATE: 8th JULY 2023