


HOUSE 11



HOUSE 12

HOUSE 13


HOUSE 14

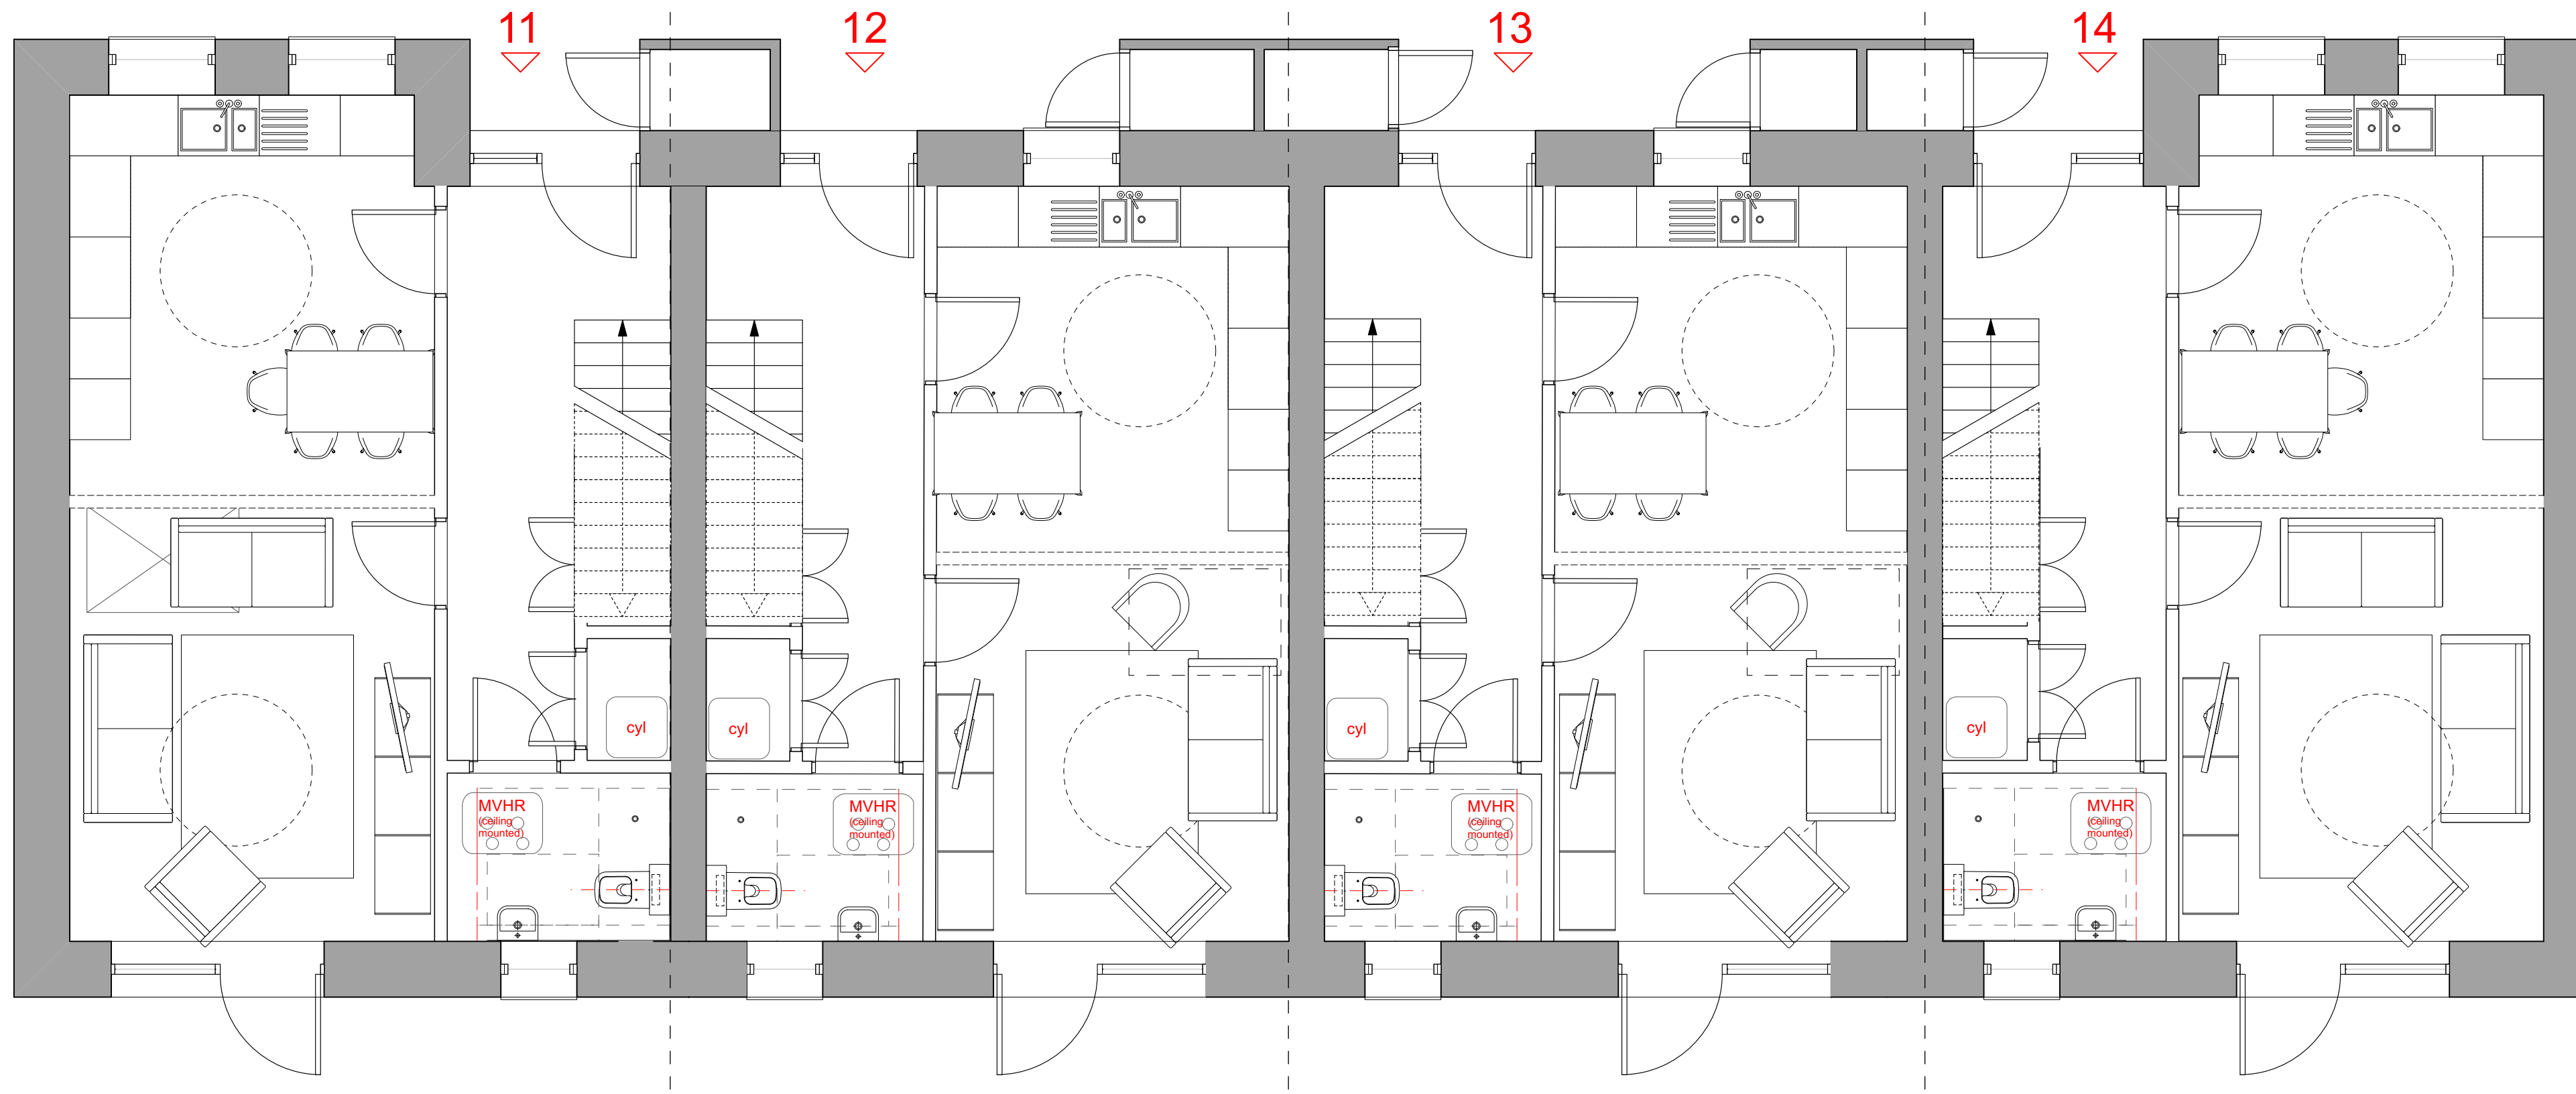

P 340.1 GROUND FLOOR PLAN
SCALE 1:50 @ A1, 1:100 @ A3

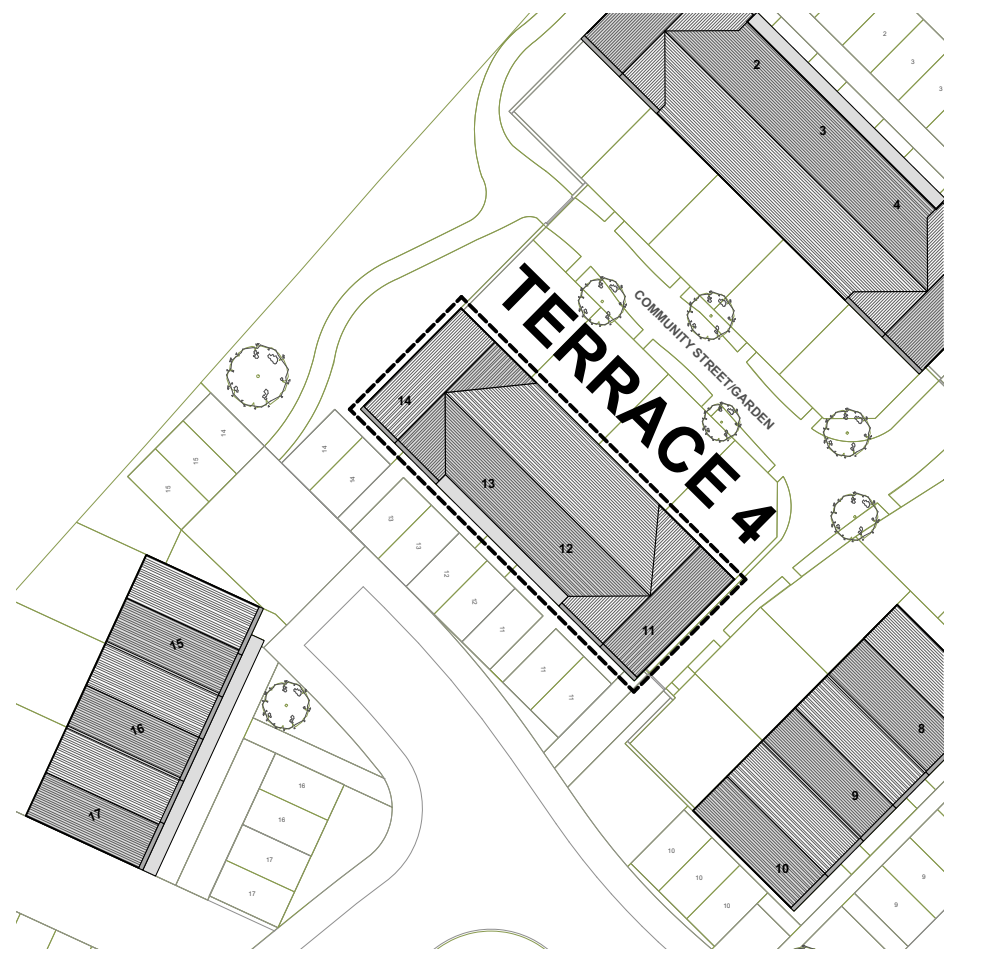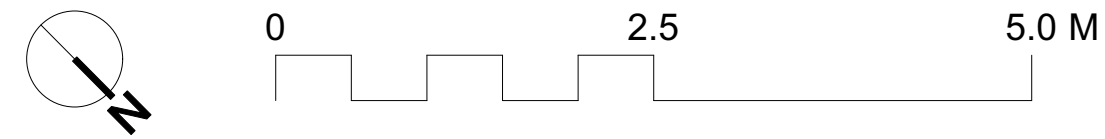

P 340.3 KEY PLAN
SCALE 1:500 @ A1, 1:1000 @ A3

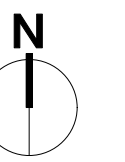


HOUSE 11


HOUSE 12

HOUSE 13

HOUSE 14

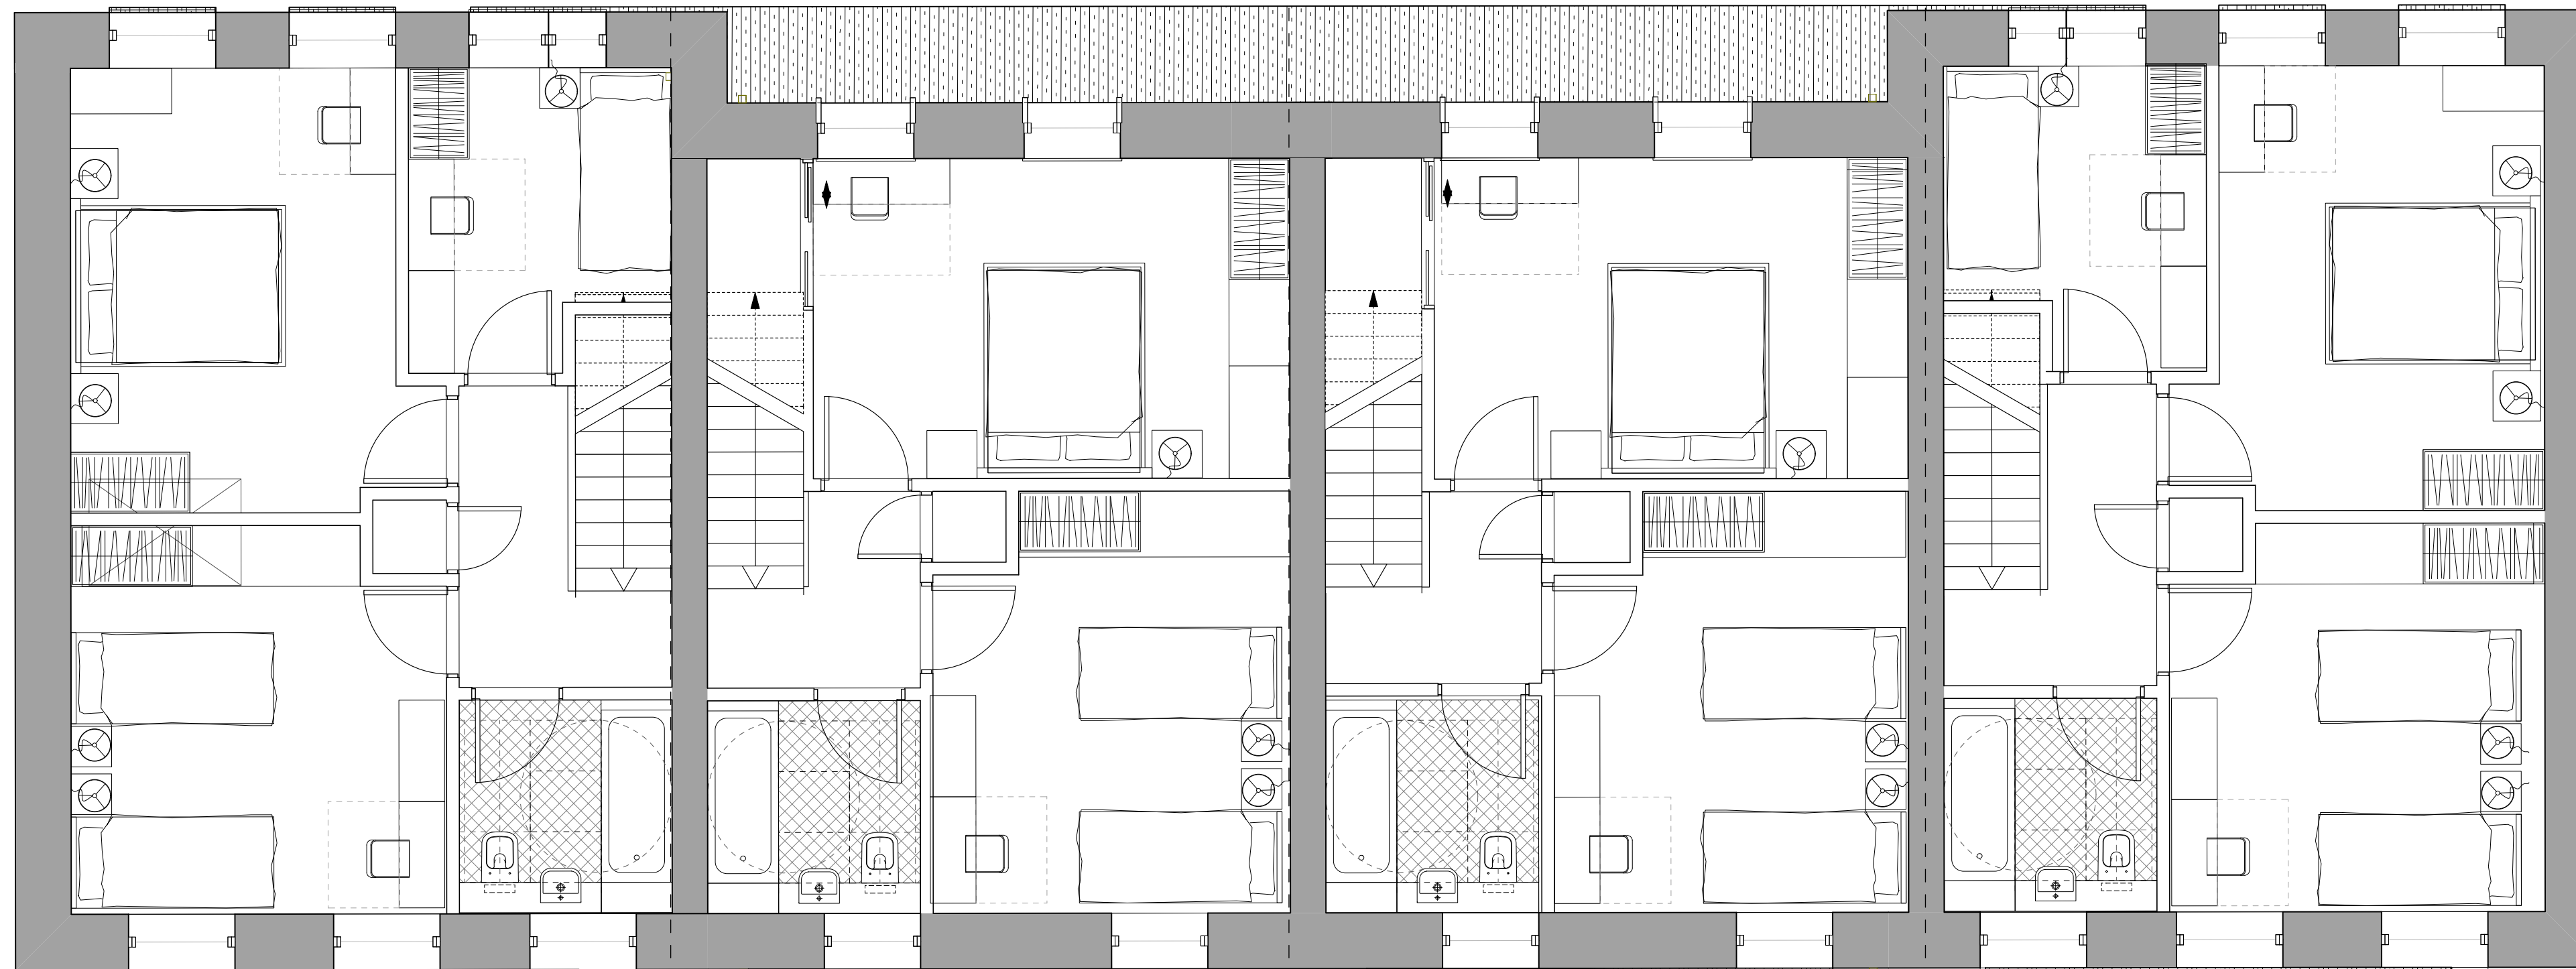

P 340.2 FIRST FLOOR PLAN
SCALE 1:50 @ A1, 1:100 @ A3

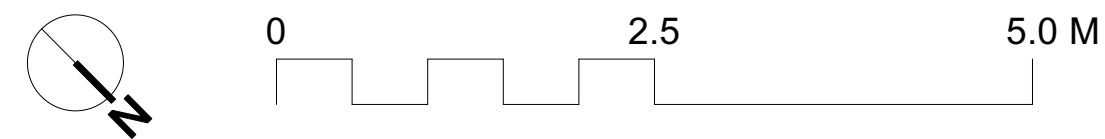

KEY TO REVISION STATUS		
Status:	Revision:	RIBA STAGES:
PRELIMINARY	Pn	0-3
CONSTRUCTION	Cn	4-7
SERIES	PRELIMINARY	
SUITABILITY	S0 - Preliminary	
REV	DATE	NOTE
P1	01/12/2023	DRAFT PAC Drawing Set
P2	12/12/2023	For PAC Submission

job number Zone
2340 00
Mid Wales Property
 MWP_PLAS MALDWYN, CAERSWS

Proposed Terrace 4 Plans As Proposed
 Scale 1:50 Date 11/23

02920 025814 | office@hiraetharchitecture.co.uk
 The Maltings | East Tyndall St | Cardiff | CF24 5EA

UFRN	Originator	Zone	Level	Type	Role	Sht number	S Code	Rev
2340	HIR	00	ZZ	DR	A	01340	S0P2	

Notes:
 Responsibility is not accepted for errors made by others scaling from this drawing.
 All construction information should be taken from figured dimensions only. Dimensions are in millimetres unless otherwise stated.
 All dimensions and conditions are to be checked on site prior to preparing drawings and commencing any work.
 Any variations or supplementary drawings are to be approved by The Architect.
 All details are to be read in strict accordance with GA drawings and construction notes
 All steelwork sizes, padstones, blockwork strengths and associated structural design to be in accordance with structural engineers design and requirements. Hiraeth Architecture accepts no liability to any discrepancies in the structural design indicated on these drawings. Any structural related queries should be directed to the project engineer immediately.

Keynote Legend