

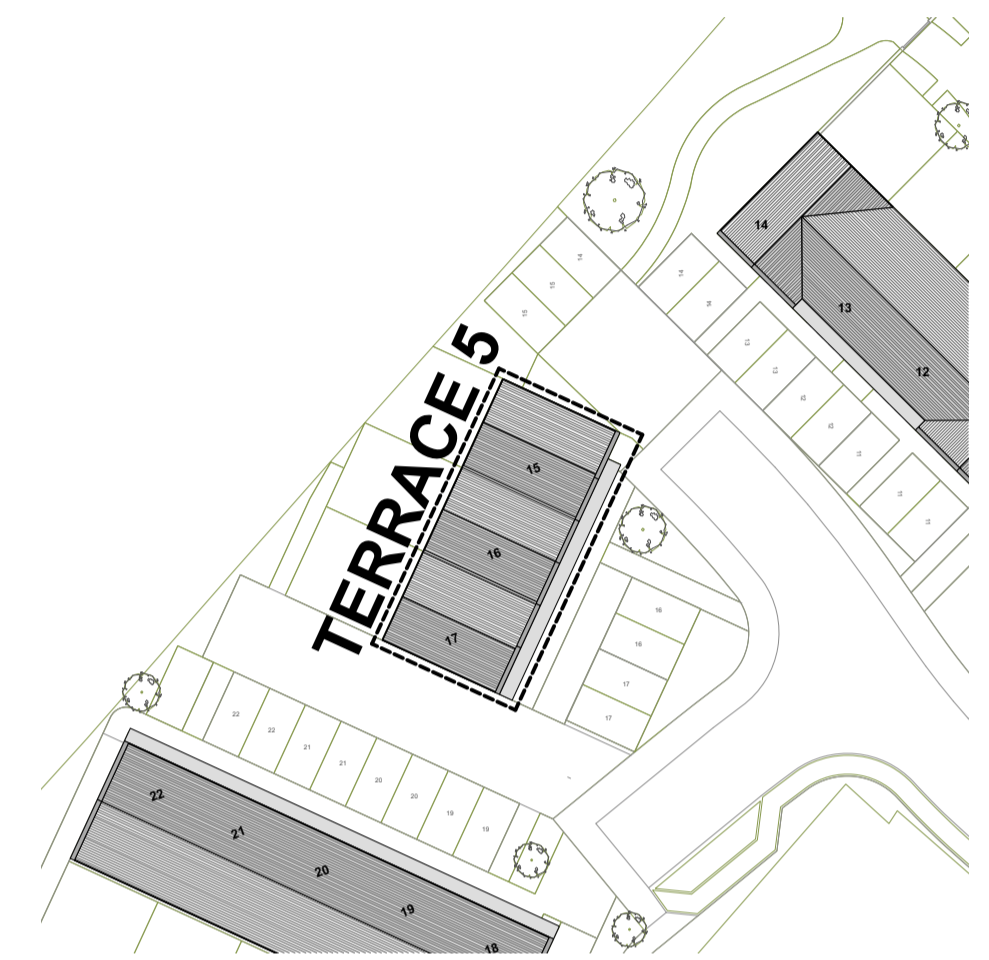
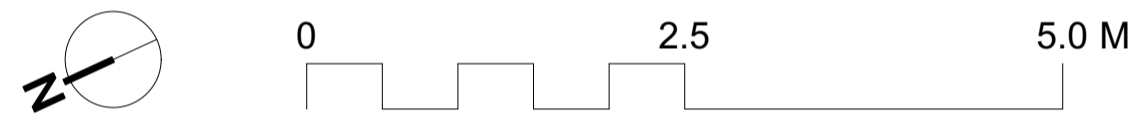



P 350.1 GROUND FLOOR PLAN
SCALE 1:50 @ A1, 1:100 @ A3

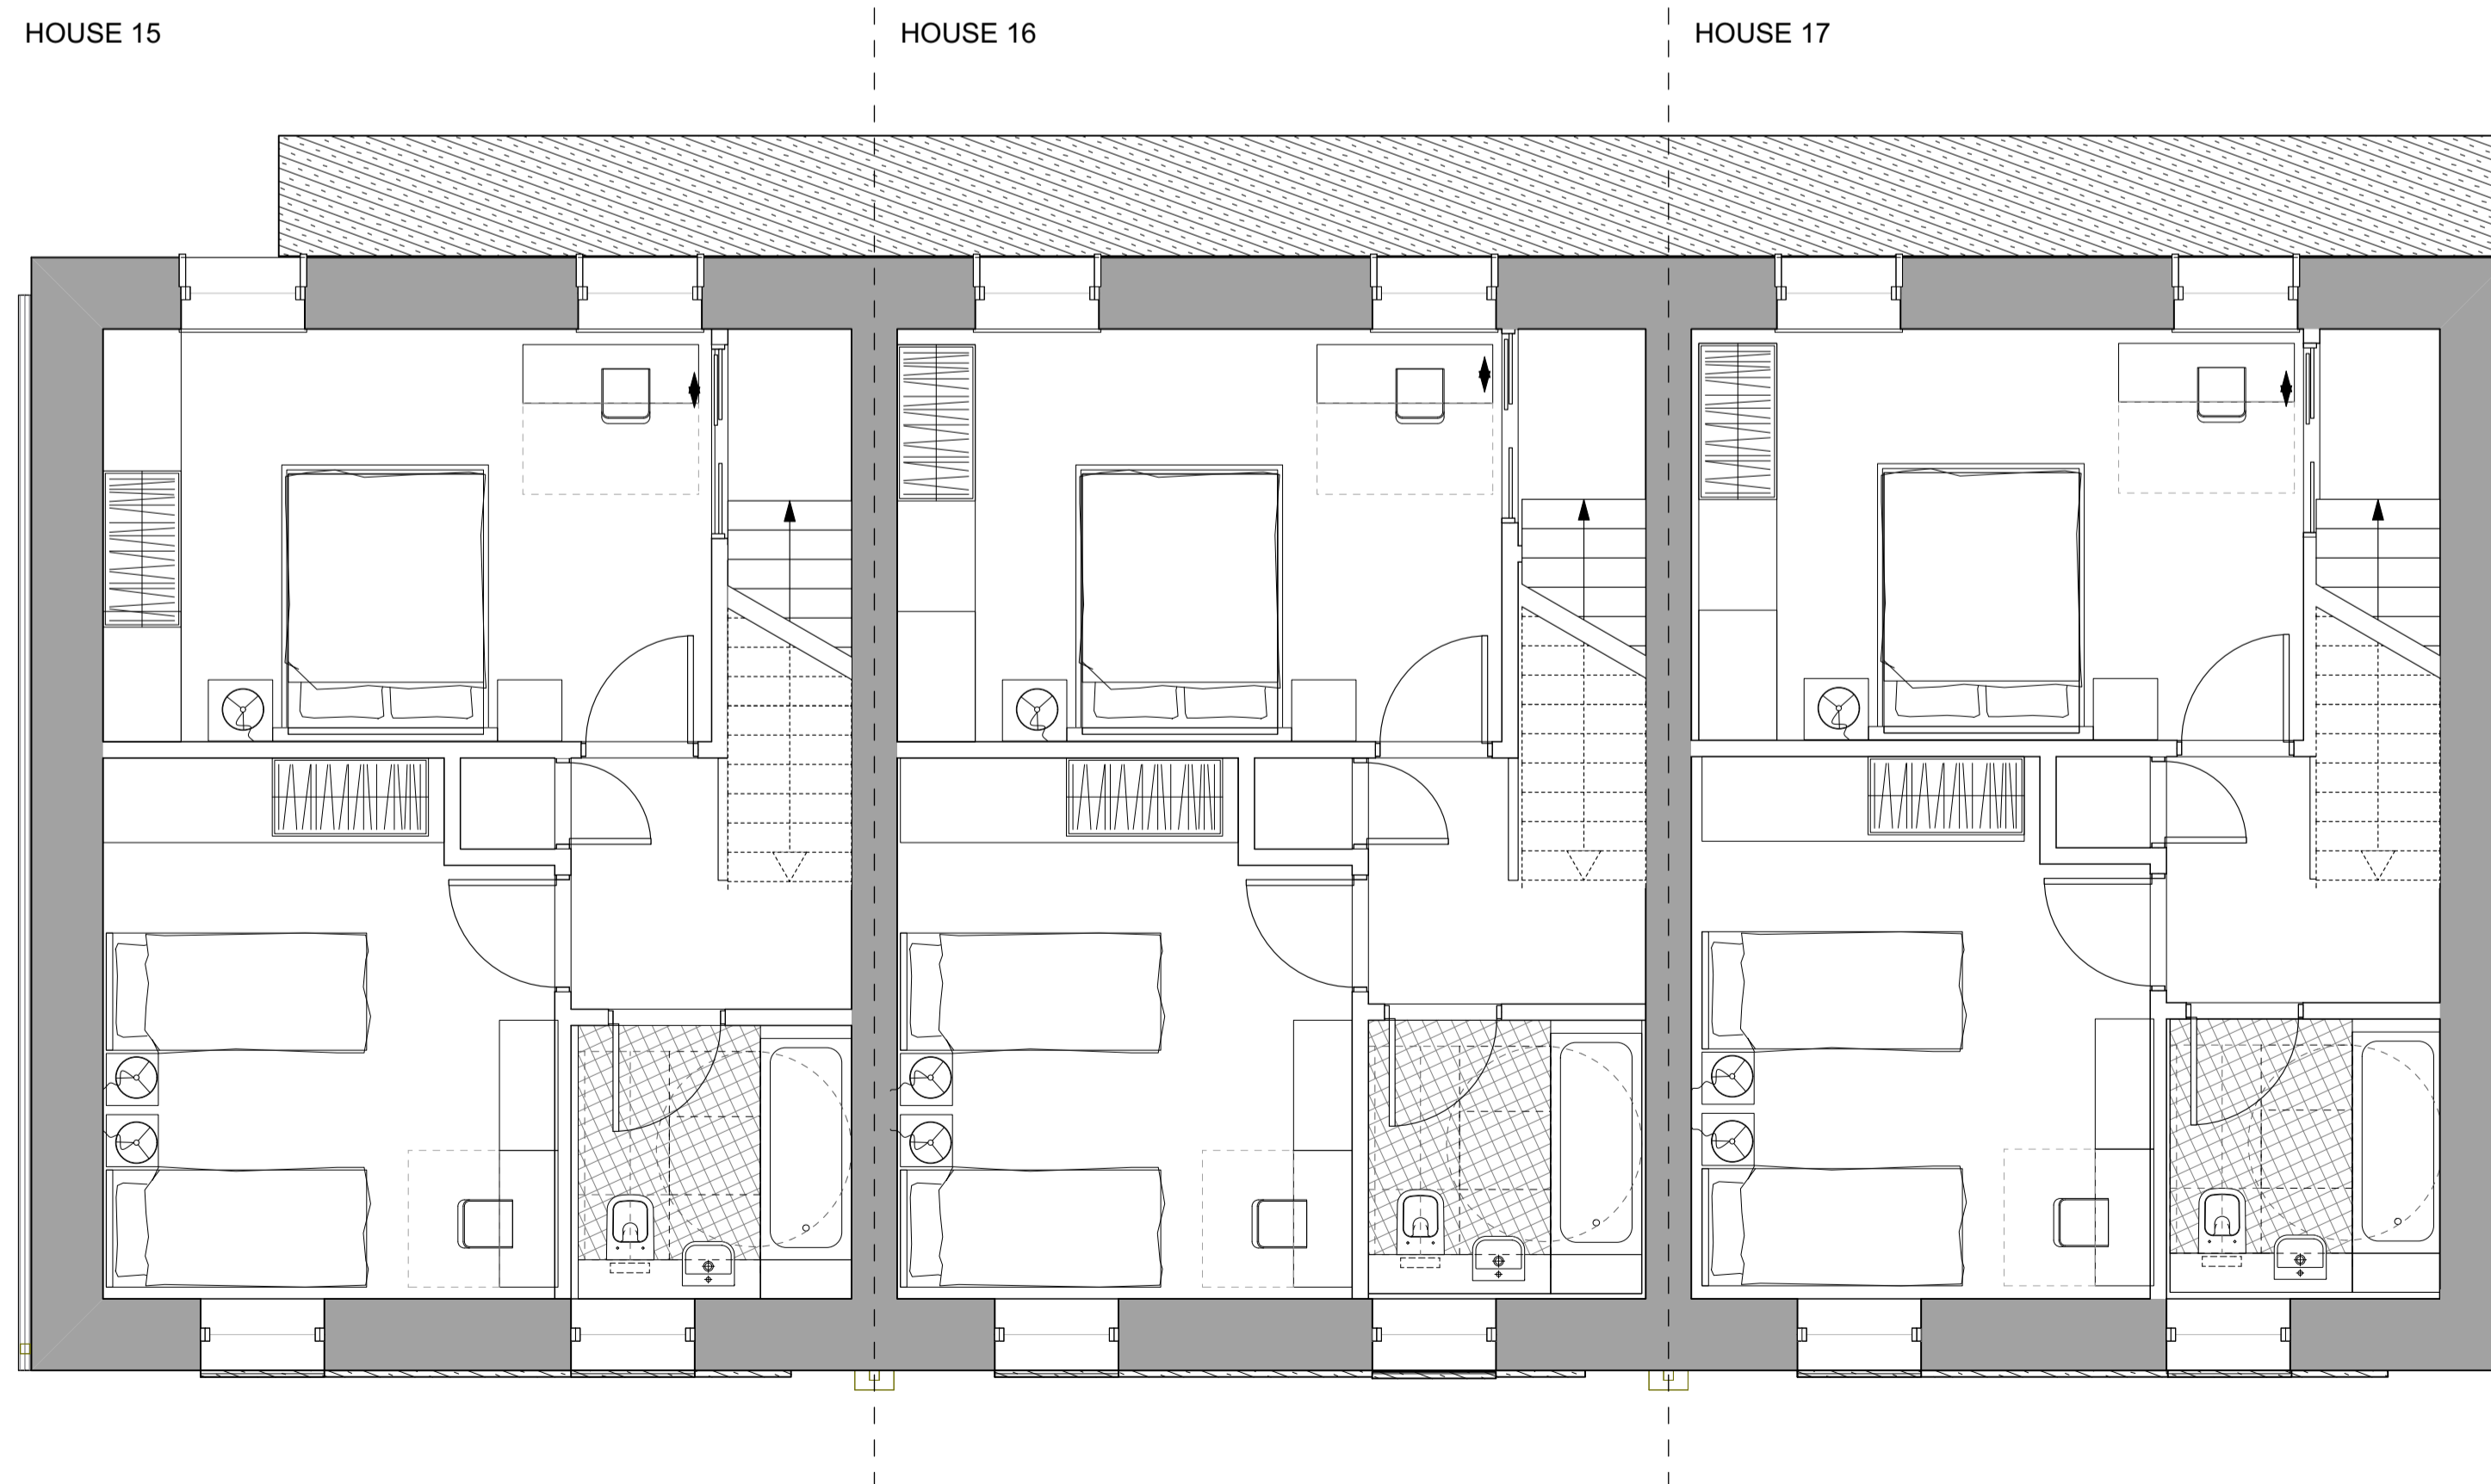

P 350.3 KEY PLAN
SCALE 1:500 @ A1, 1:1000 @ A3

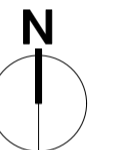

P 350.2 FIRST FLOOR PLAN
SCALE 1:50 @ A1, 1:100 @ A3

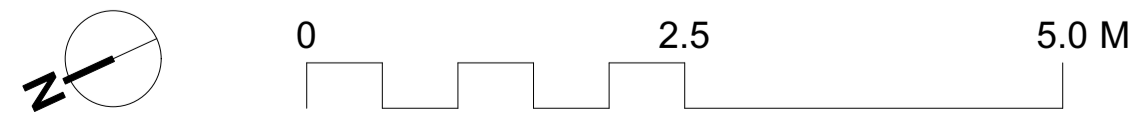

KEY TO REVISION STATUS		
Status:	Revision:	RIBA STAGES:
PRELIMINARY	Pn	0-3
CONSTRUCTION	Cn	4-7
SERIES	PRELIMINARY	
SUITABILITY	S0 - Preliminary	
REV	DATE	NOTE
P1	01/12/2023	DRAFT PAC Drawing Set
P2	12/12/2023	For PAC Submission

job number Zone
2340 00
Mid Wales Property
MWP_PLAS MALDWYN, CAERSWS

**Proposed
Terrace 5 Plans As
Proposed**

Scale 1:50 Date 11/23

02920 025814 | office@hiraetharchitecture.co.uk
The Maltings | East Tyndall St | Cardiff | CF24 5EA

UFRN	Originator	Zone	Level	Type	Role	Sht number	S Code	Rev
2340	HIR	00	ZZ	DR	A	01350	S0P2	

do not scale from this drawing | all dimensions to be verified on site | noty architect of all discrepancies | copyright Hiraeth architecture

Notes:
Responsibility is not accepted for errors made by others scaling from this drawing.
All construction information should be taken from figured dimensions only. Dimensions are in millimetres unless otherwise stated.
All dimensions and conditions are to be checked on site prior to preparing drawings and commencing any work.
Any variations or supplementary drawings are to be approved by The Architect.
All details are to be read in strict accordance with GA drawings and construction notes
All steelwork sizes, padstones, blockwork strengths and associated structural design to be in accordance with structural engineers design and requirements. Hiraeth Architecture accepts no liability to any discrepancies in the structural design indicated on these drawings. Any structural related queries should be directed to the project engineer immediately.

Keynote Legend