



NOTE DO NOT SCALE THIS DRAWING - USE DIMENSIONS
 The Contractor is to check and verify all dimensions on site before starting work and report any omissions or errors.
 This drawing is to be read in conjunction with all relevant consultants and specialists drawings.
 This Drawing is Copyright
 This drawing is issued for the sole and exclusive use of the named recipient. Distribution to any third party is on the strict understanding that no liability is accepted by Thurlow Architects for any discrepancies, errors or omissions that may be present, and no guarantee is offered as to the accuracy of information shown.


REVISIONS				
Rev	Notes	By	Date	
A	Fenestration updated	It	02/24	

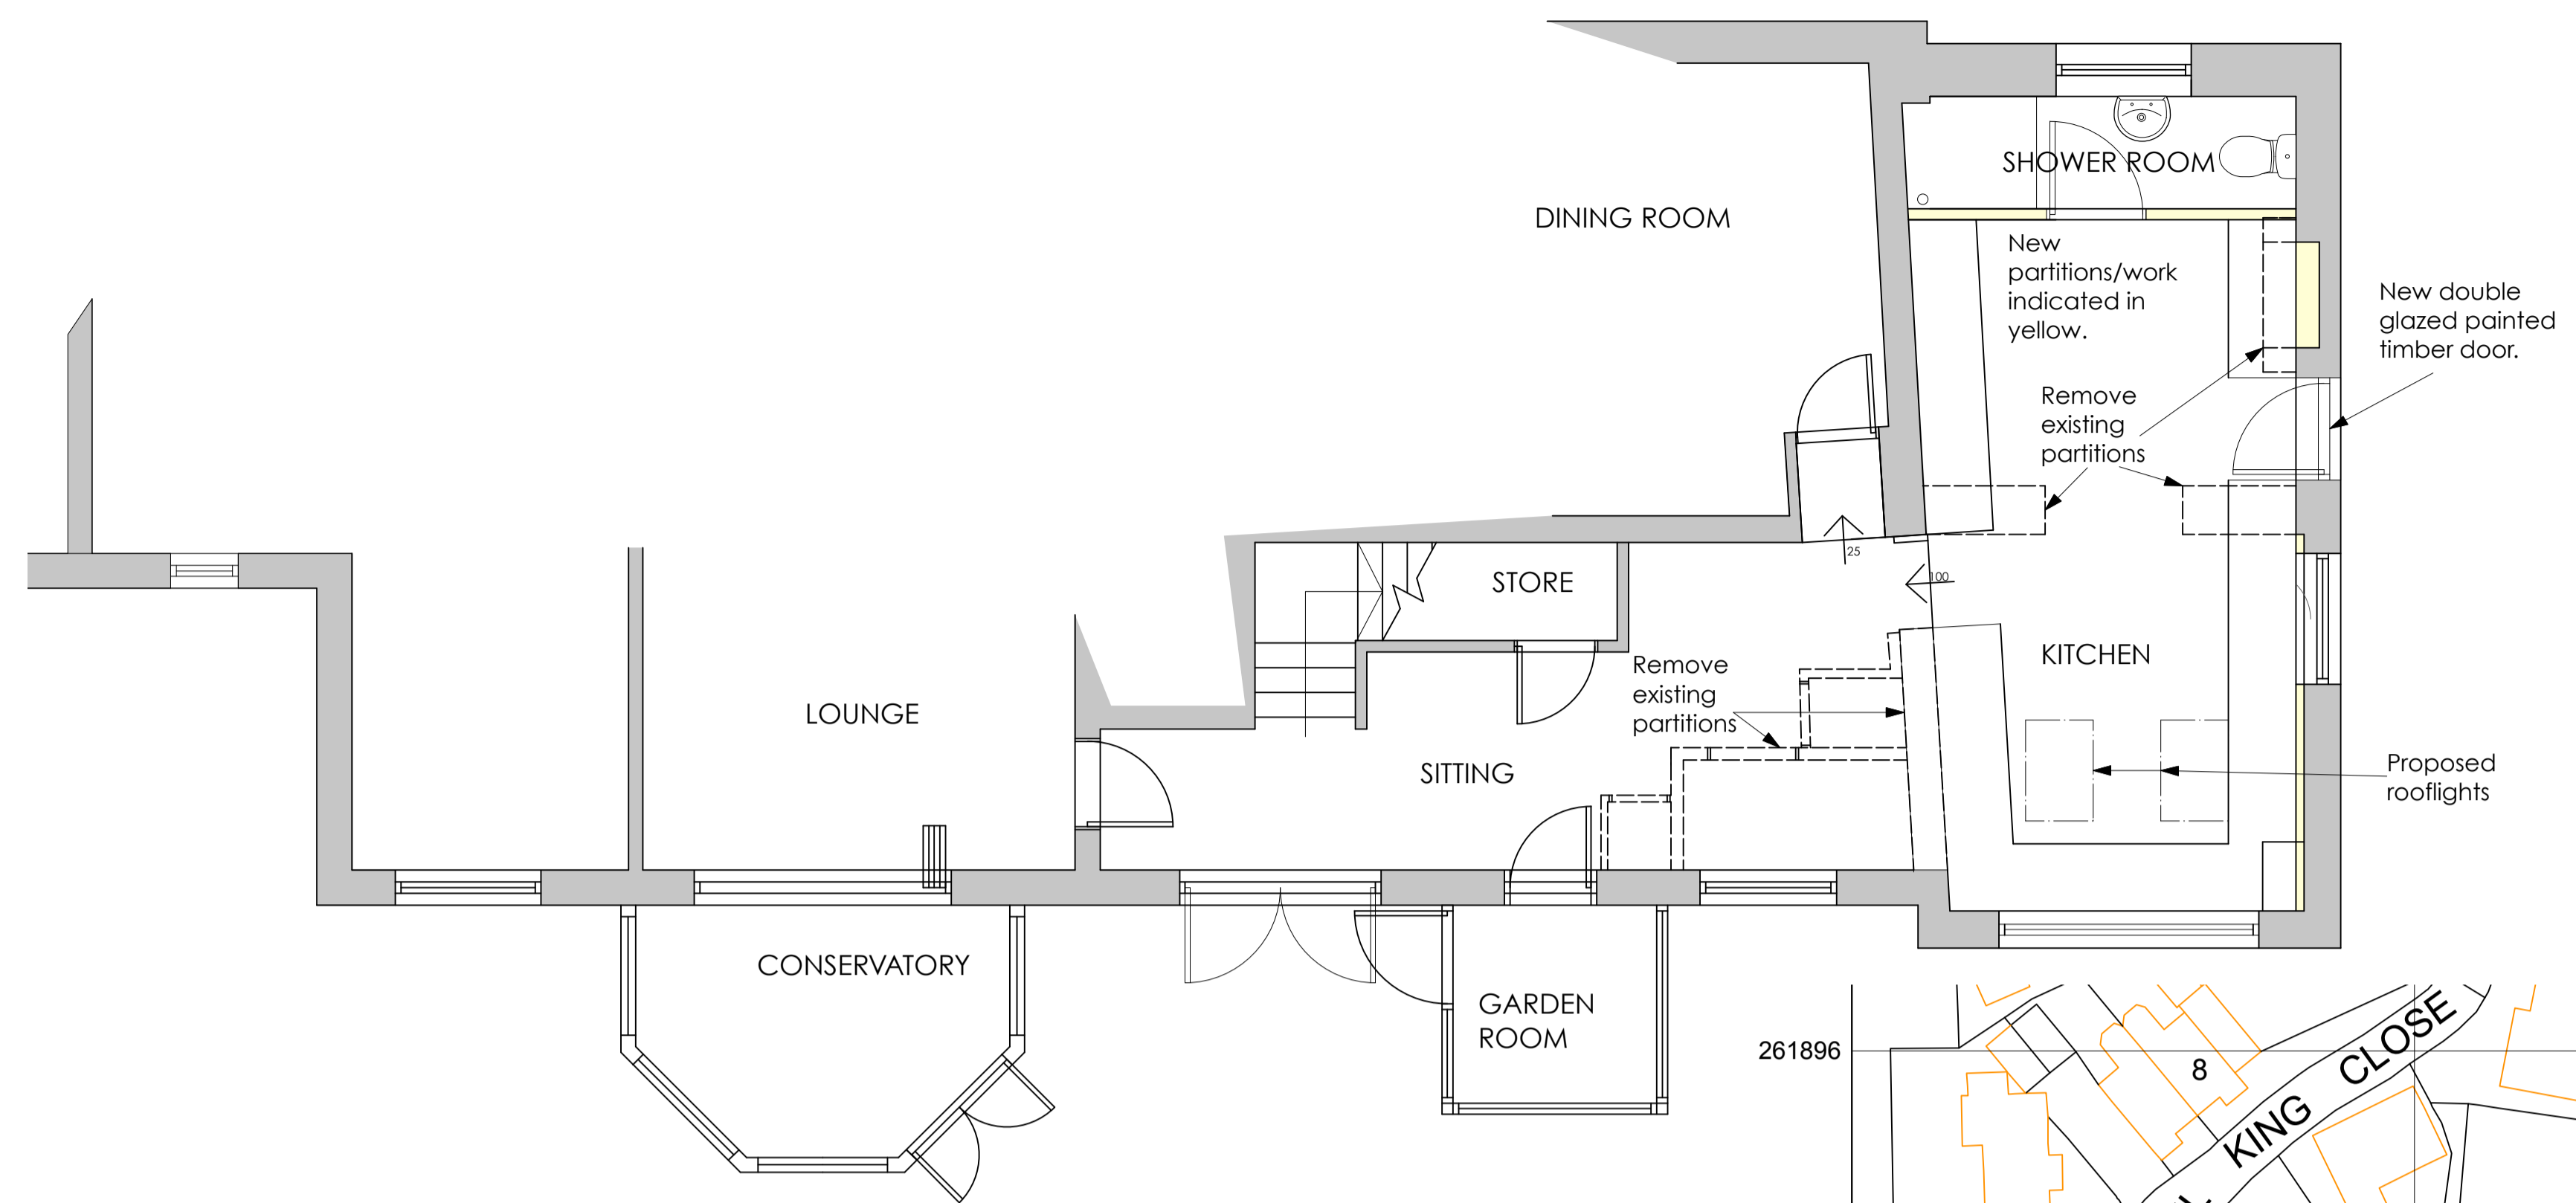

Ground Floor Plan 1:50.

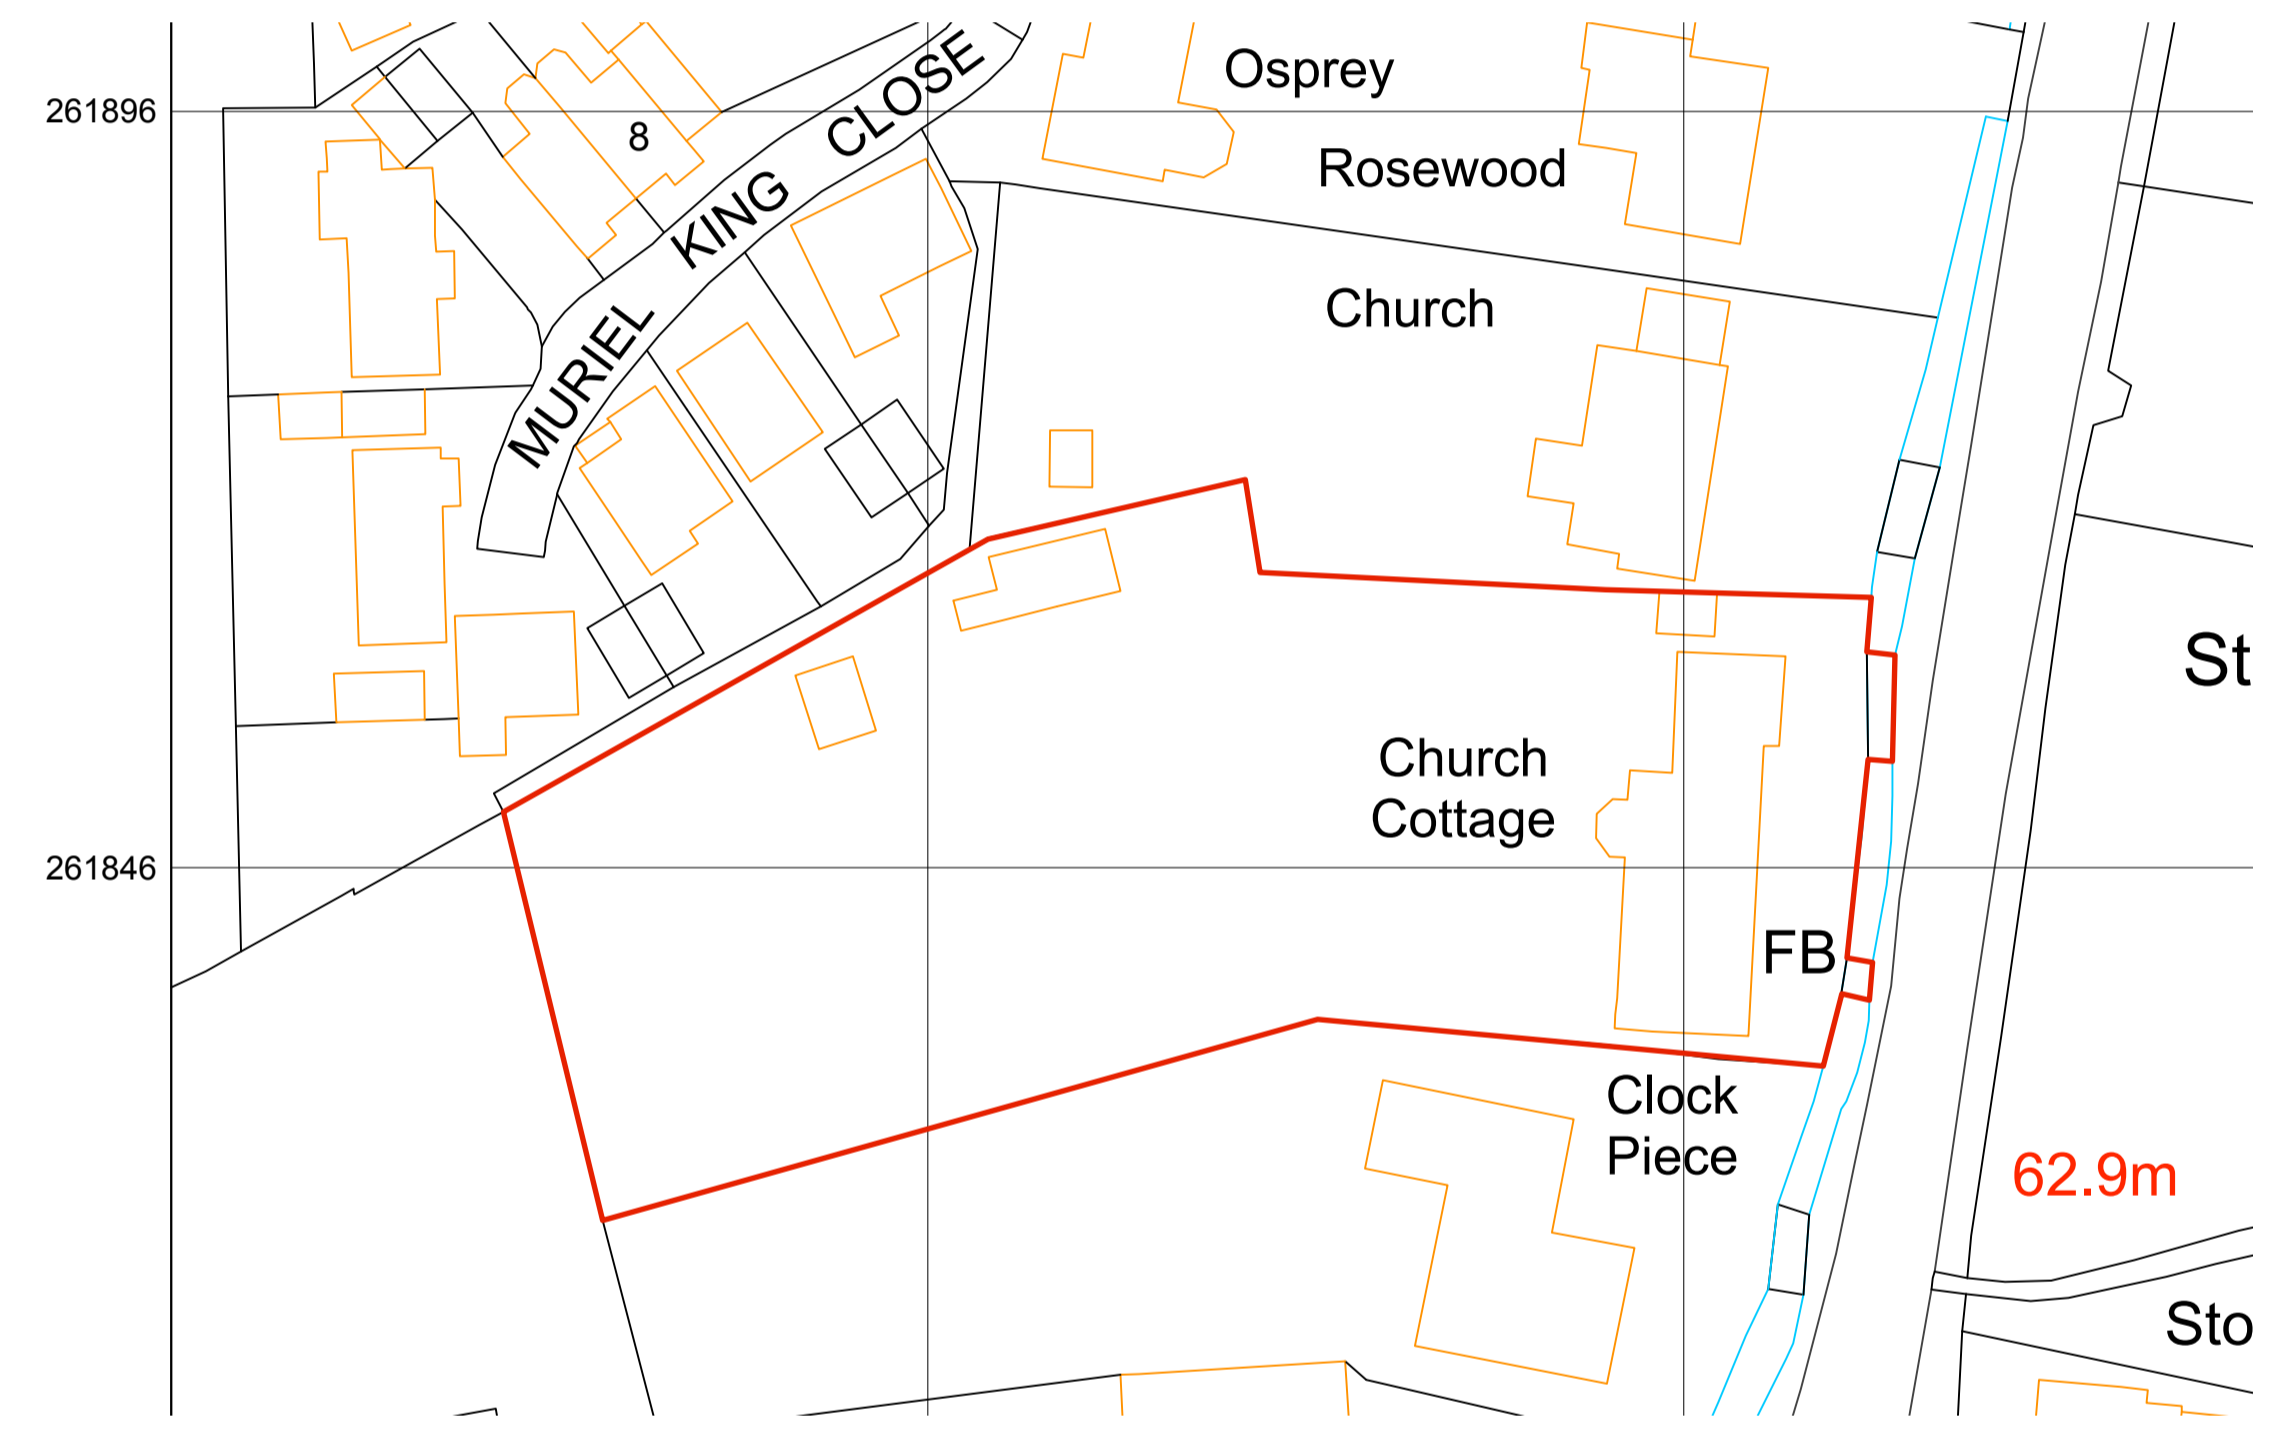


Site Plan 1:500.

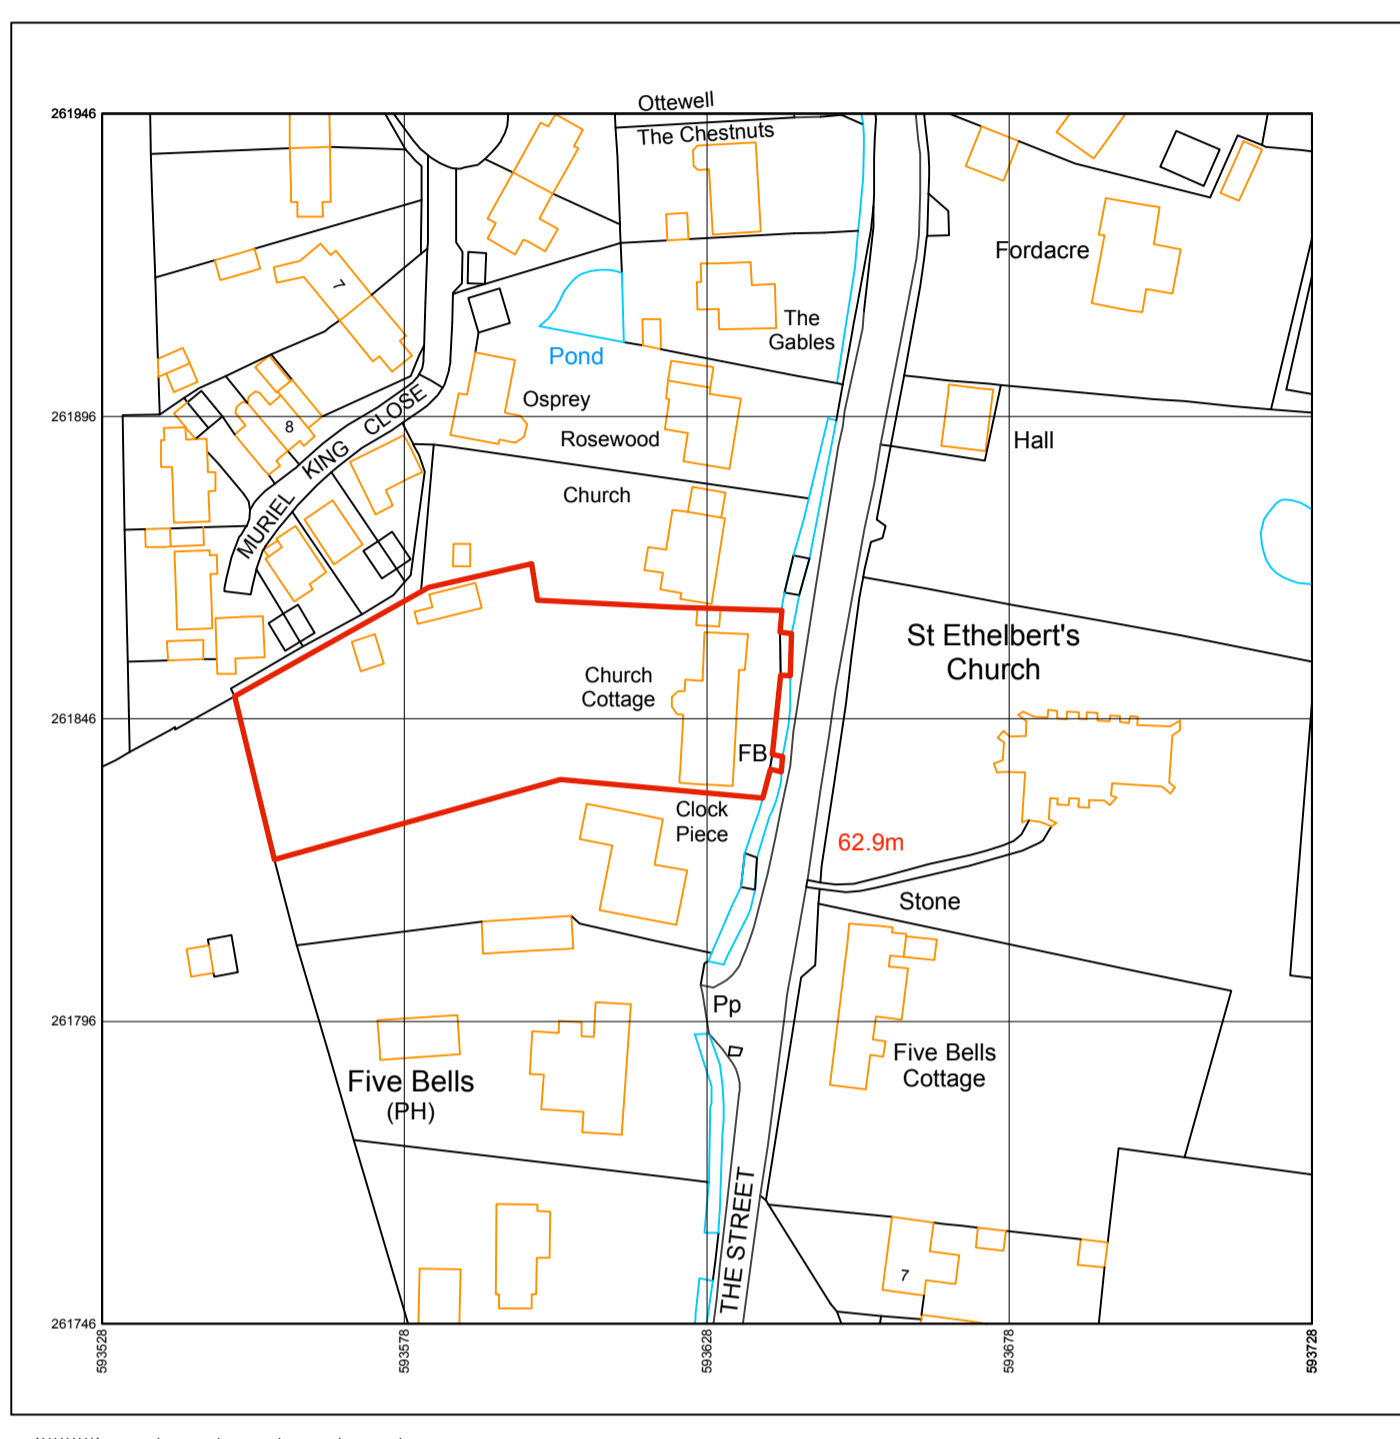

Location Plan 1:1250.



Garden Elevation 1:50.

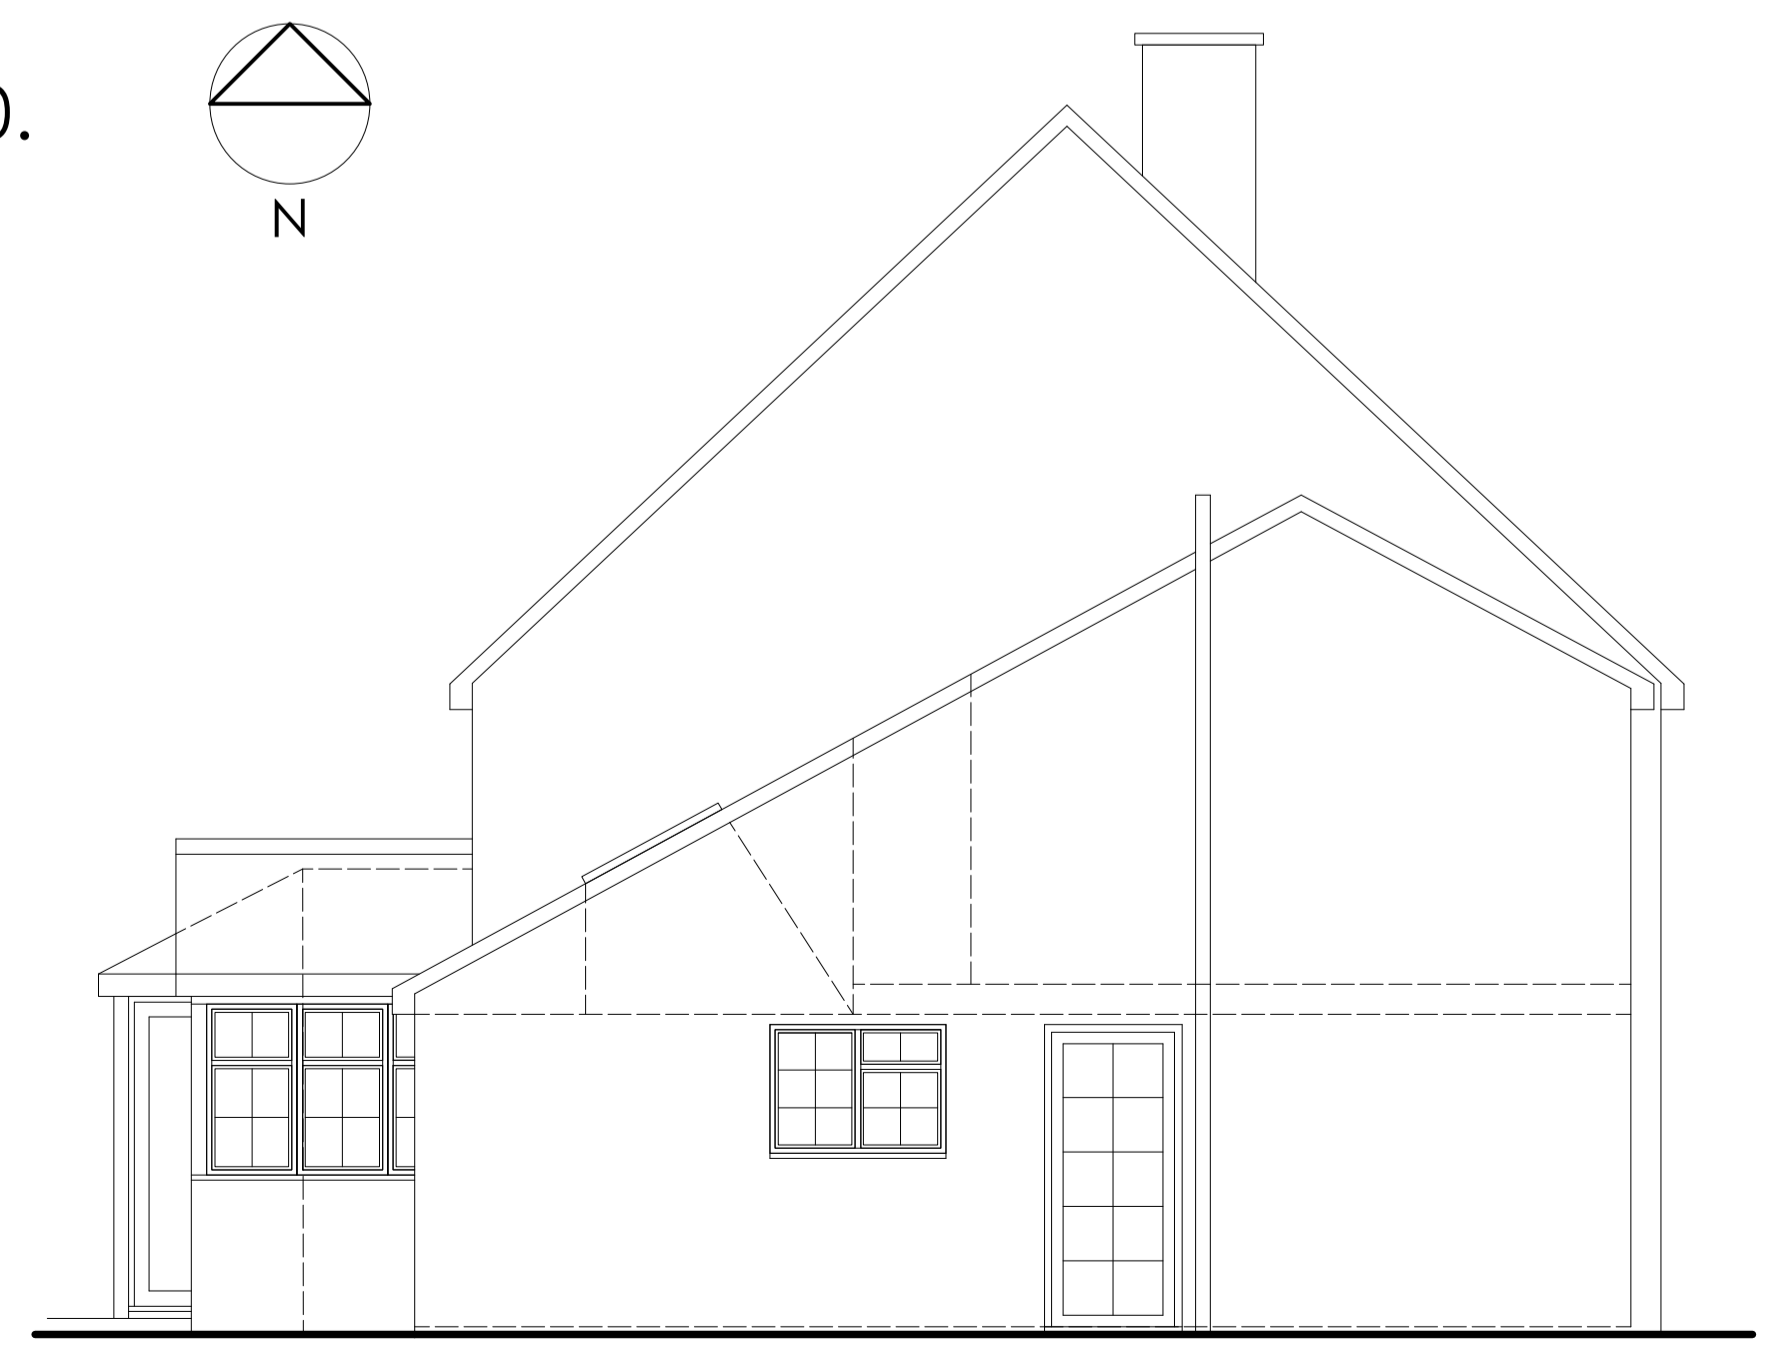

Side Elevation 1:50.

ThurlowArchitects
 the studio
 61 hardwick lane
 bury st edmunds
 suffolk, ip33 2rb
 t: 01284 706805
 info@thurlowarchitects.co.uk
 www.thurlowarchitects.co.uk

client:
Mr and Mrs Joel-Dicks
 project:
Church Cottage, Hessel, Bury St Edmunds, Suffolk, IP30 9AX
 drawing title:
 Proposed Plans and Elevations.

project no:	dwg no:	rev:	drawn:	scale:	date:
7529	100	A	It	As st	09/23
drawing status:					