


GROUND FLOOR PLAN

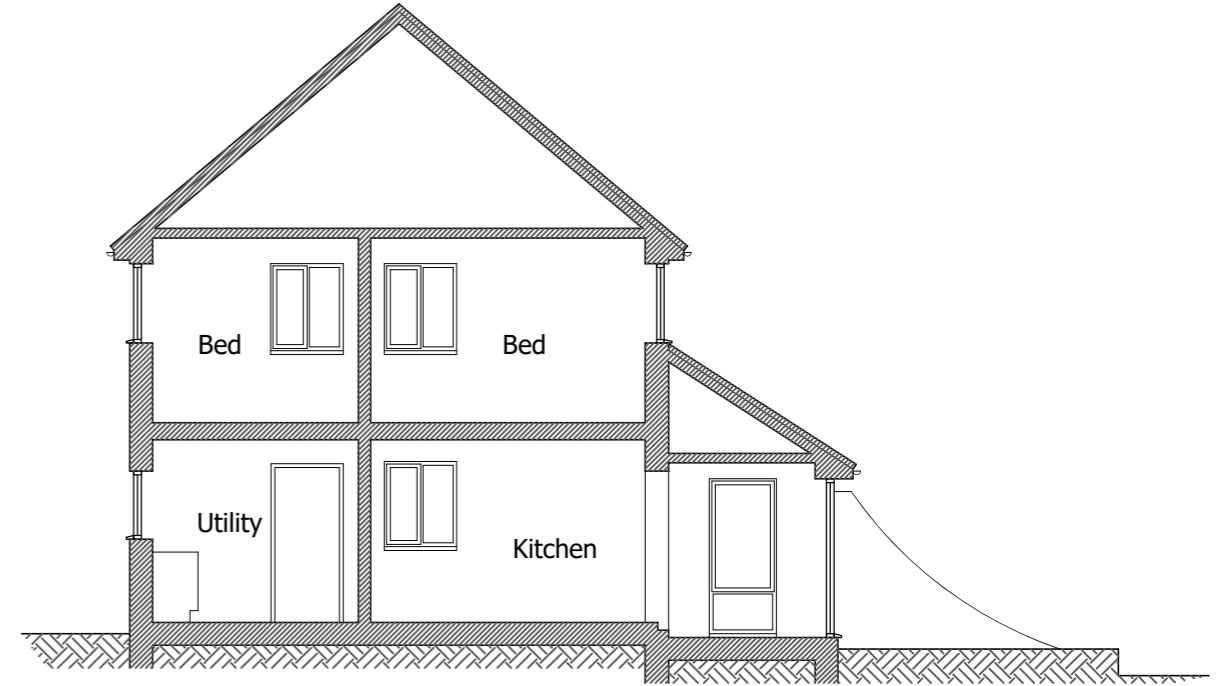

SECTION

KEY TO HATCHING / LINE TYPES:

	EXISTING BUILDING
	PROPOSED BUILDING
Ex.IC	EXISTING INSPECTION CHAMBER
Ex.MH	EXISTING MANHOLE
NFIC	PROPOSED FOUL INSPECTION CHAMBER
NSIC	PROPOSED STORM INSPECTION CHAMBER
NFMH	PROPOSED FOUL MANHOLE
	EXISTING DRAINAGE
	PROPOSED FOUL DRAIN
	PROPOSED STORM DRAIN
	EXISTING DRAINAGE TO BE REMOVED
	DEMOLITIONS

Please note:
 Drawings can be scaled for planning purposes only.
 All dimensions to be checked on site. Drainage and services are to be checked and located prior to commencement of work

All work to be carried out in accordance with the building Regs. 2000 or any subsequent amendments and to the satisfaction of the local building control inspector

Proprietary components must be installed in strict accordance with the manufacturers instructions and details. Contractors are responsible for verifying component suitability for intended purpose.

Proposals are subject to structural engineers designs and approval.

client Mr & Mrs King	Job No. 2024_04
project Alterations at Hill House, Linton Hill Maidstone, Kent ME17 4AL	
drawing title Existing Plan & Section WORKING DRAWINGS	Revision _
scale 1:100 @ A3	dwg No. 2404-WD01
	date Feb 2024

MRW Design Ltd
 The Ridge Golf Club, Chartway Street
 Maidstone, Kent. ME17 3JB
 07763463754
 matthew@mrw-design.co.uk

