


Client.
Brian Halse
54 Keycol Hill
Bobbing, Sittingbourne, Kent ME9 8ND


Application No. 24/500876/FUL

Divine

Loft Conversions.

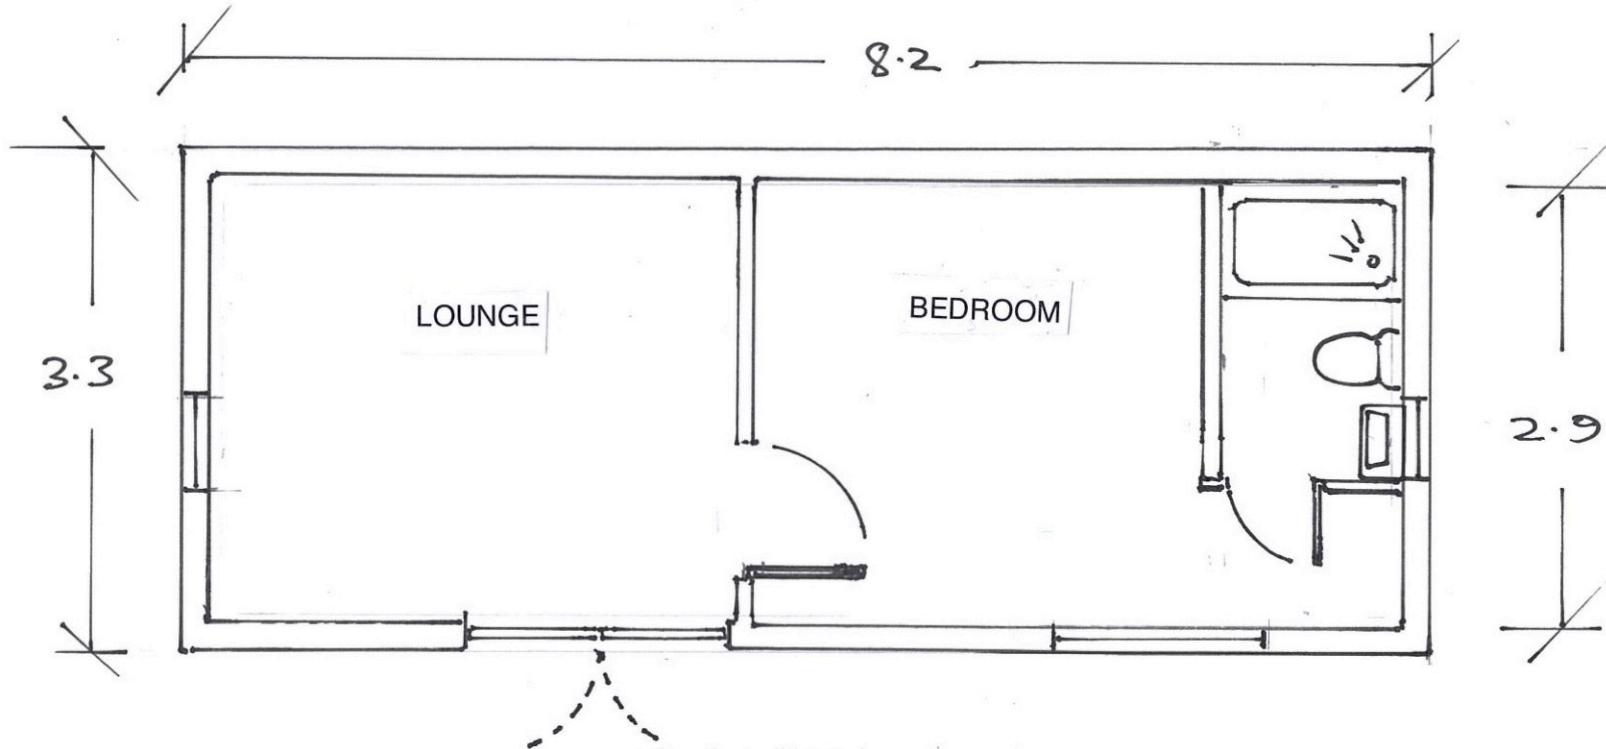

GROUND FLOOR PLAN

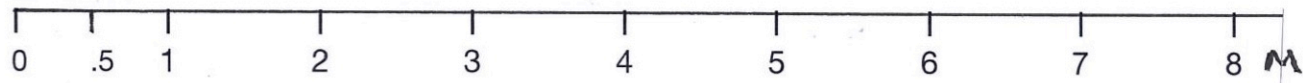

Company Registered in England No. 7847127

SCALE 1:50 @ A4
Date 13th MARCH 2024
DRAWING NO.. PE1481 C

104 Gravesend Road
Rochester
Kent ME2 3PN
Tel: 01634 722177
Email: phil@divinelofts.co.uk