



Proposed Front Elevation
1:50

retain existing doors
to be permanently
closed with wall
behind

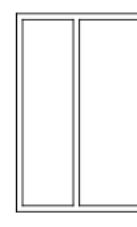

new d.glazed timber
sash + case
windows

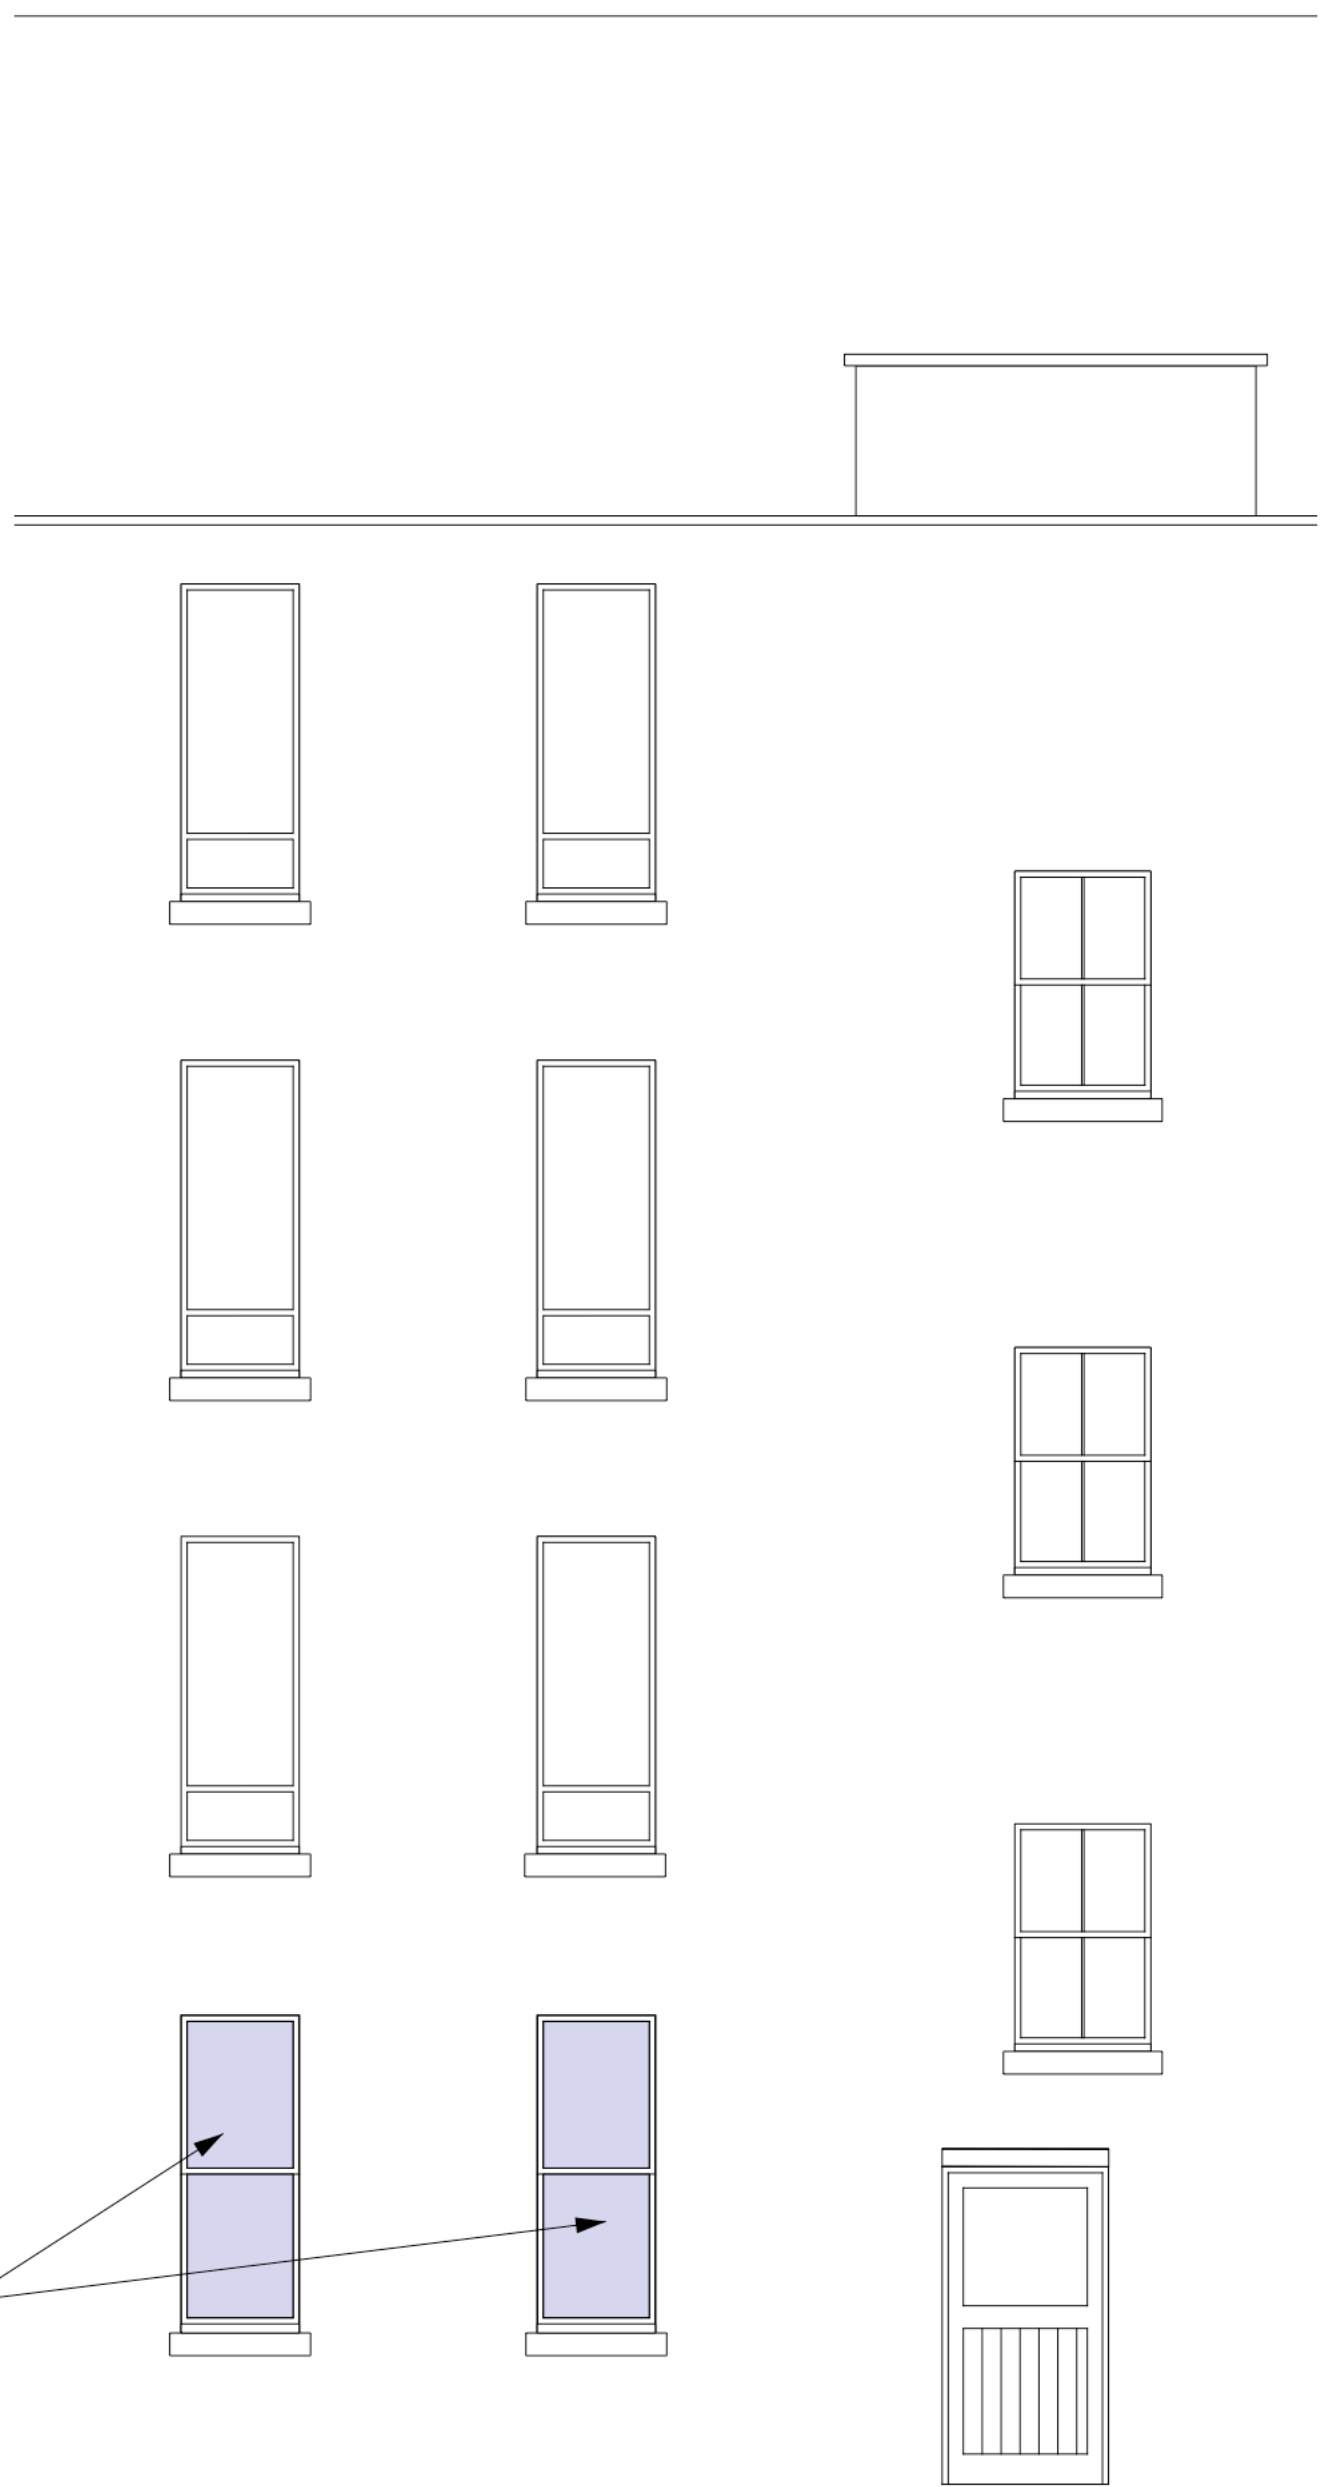

Proposed Rear Elevation
1:50



334 Langside Road, Glasgow

Proposed Elevations

Scale 1:50 @ A2

1134.06