



This document and its design content is copyright ©. It shall be read in conjunction with all other associated project information including models, specifications, schedules and related consultants documents. Do not scale from documents. All dimensions to be checked on site. Immediately report any discrepancies, errors or omissions on this document to the Originator. If in doubt ASK.
It is assumed that all works on this drawing will be carried out by a competent contractor working, where appropriate, to an appropriate method statement.

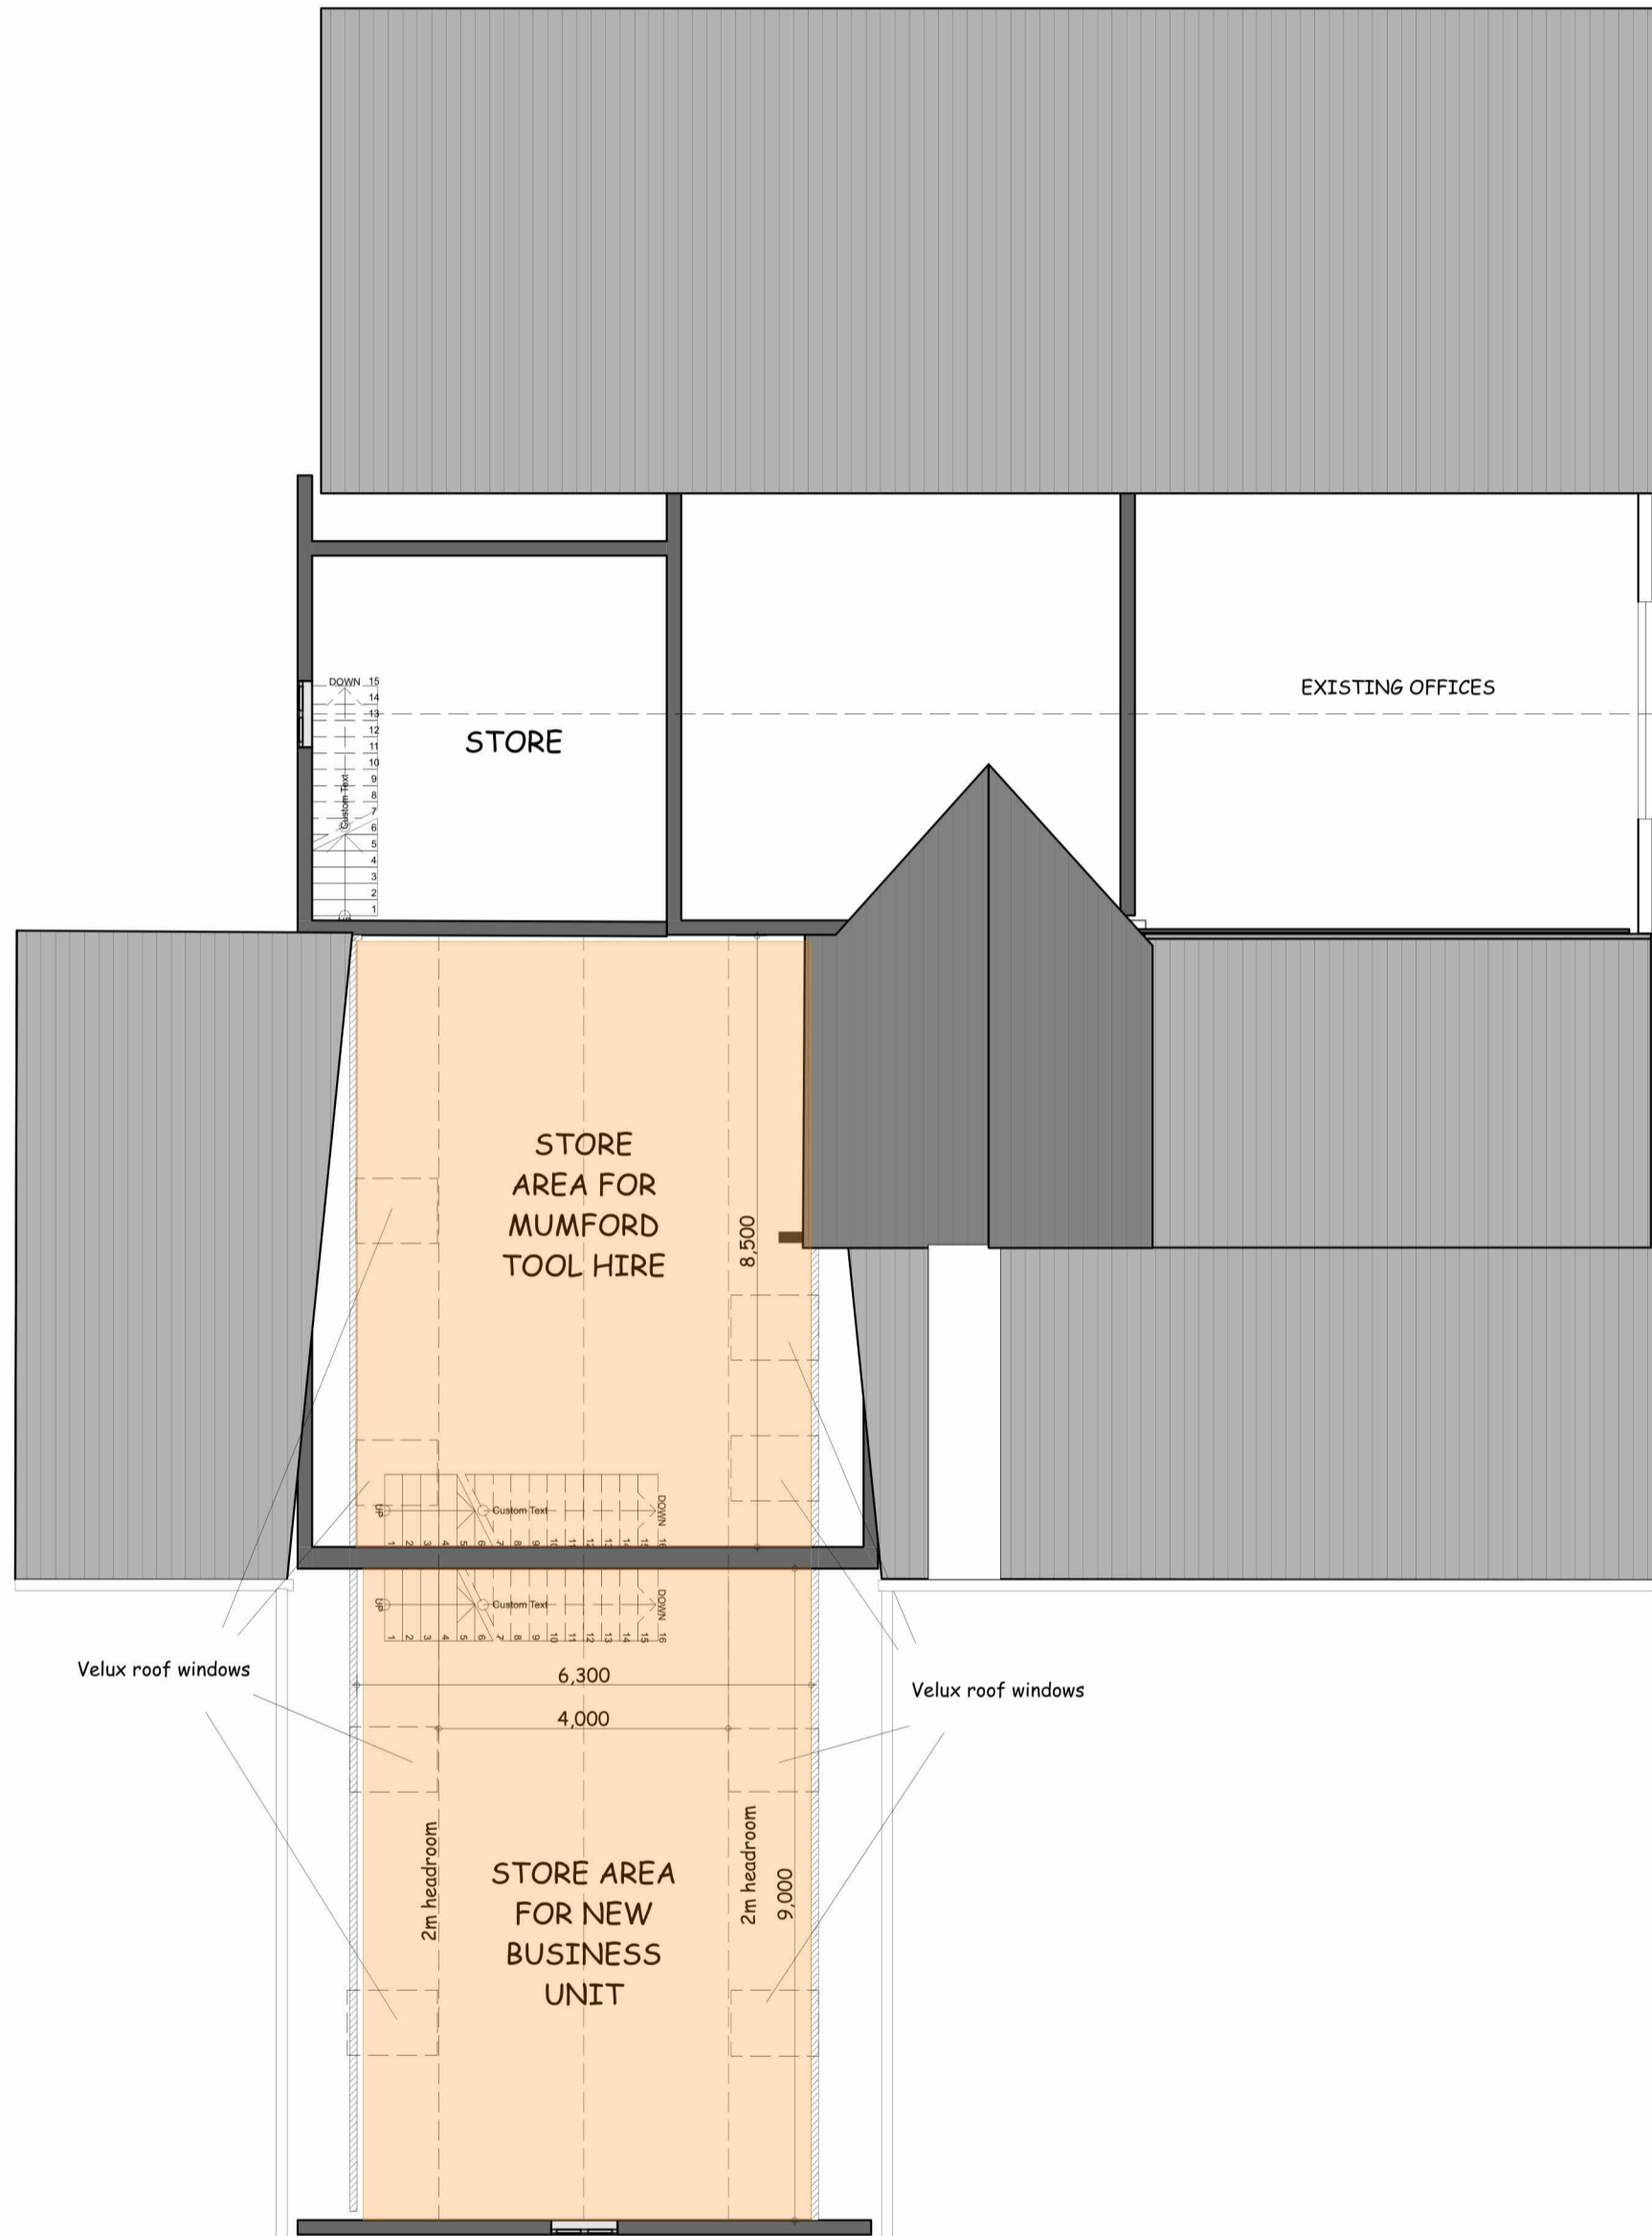

job PROPOSED ALTERATIONS AND EXTENSION TO 27-29 THORPE ROAD, KIRBY CROSS, ESSEX, CO13 0LT FOR PECON PROPERTIES LIMITED				title PLANNING STAGE PROPOSED FIRST FLOOR PLAN	scales @ A2 1:100	job no. 2567	drawing no. 44	 design & development consultancy Herringbone, Harold Way, Frinton on Sea, Essex, CO13 9BA Telephone [REDACTED] & [REDACTED] Website www.design-development.co.uk Copyright © Design and Development Consultancy
	RevID	Date	Comment		Approved by	date MARCH 2024	drawn IDS	