



THIS DRAWING IS TO BE READ IN CONJUNCTION WITH ALL RELATED DRAWINGS. ALL DIMENSIONS MUST BE CHECKED AND VERIFIED ON SITE BEFORE COMMENCING ANY WORK OR PRODUCING SHOP DRAWINGS. THE ORIGINATOR SHOULD BE NOTIFIED IMMEDIATELY OF ANY DISCREPANCY. THIS DRAWING IS COPYRIGHT AND REMAINS THE PROPERTY ROGER PARRY & PARTNERS.


| Rev | Description | Date | By |
|-----|-------------|------------|----|
| - | - | year/mm/dd | -- |

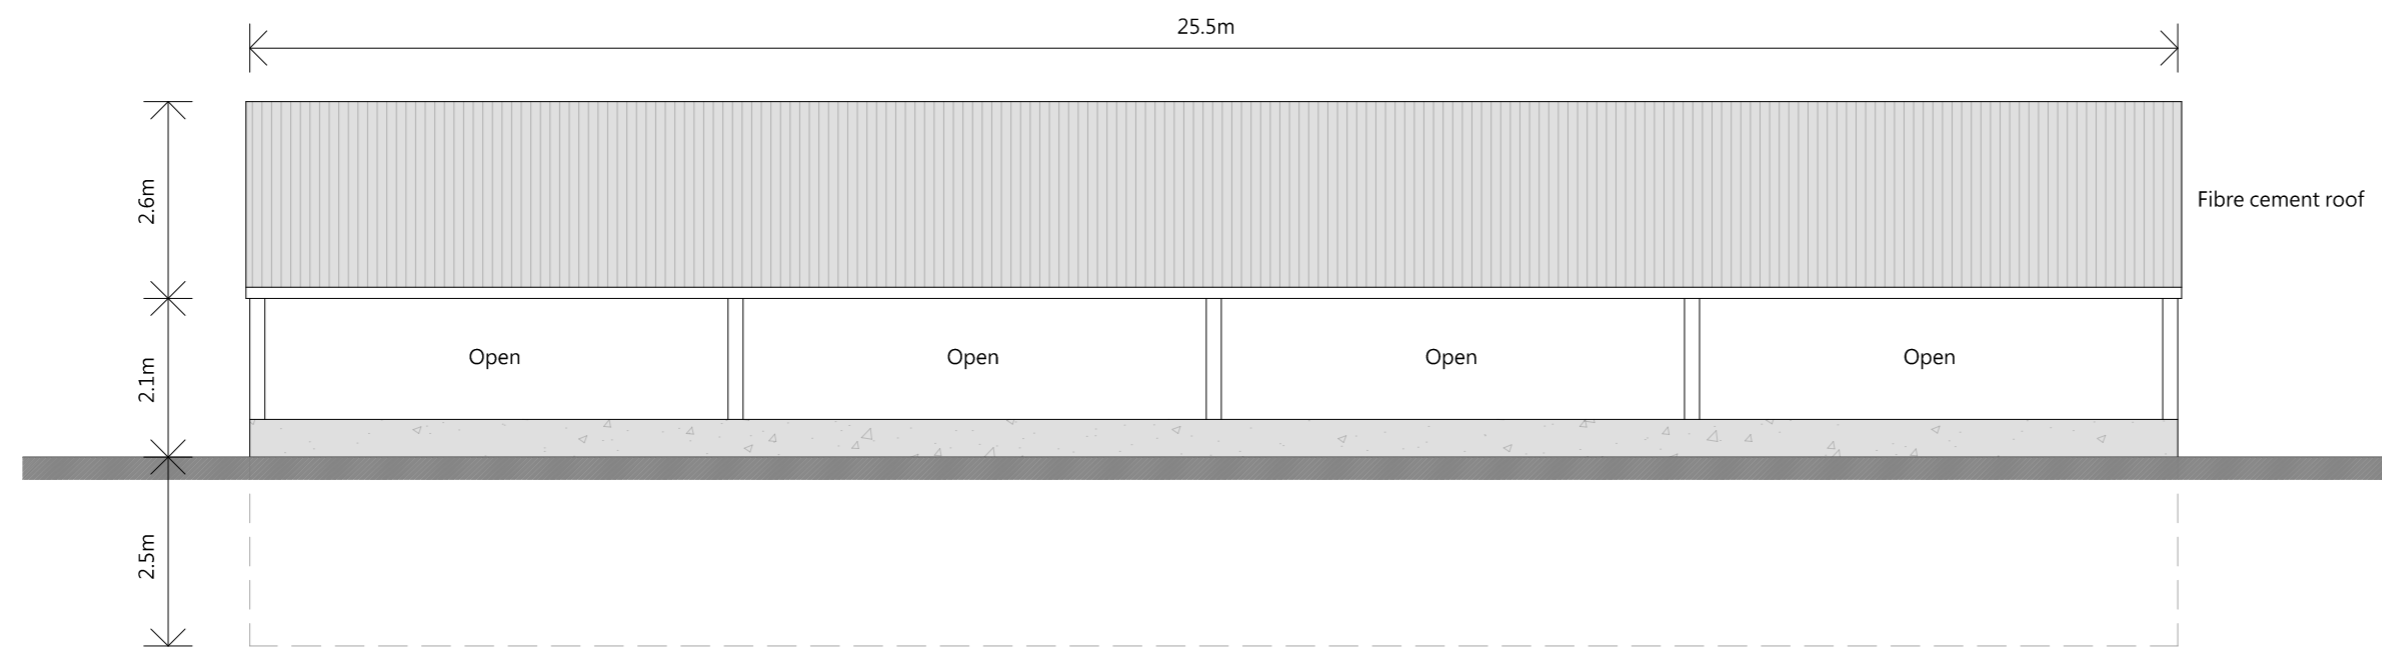


PROPOSED NORTH ELEVATION

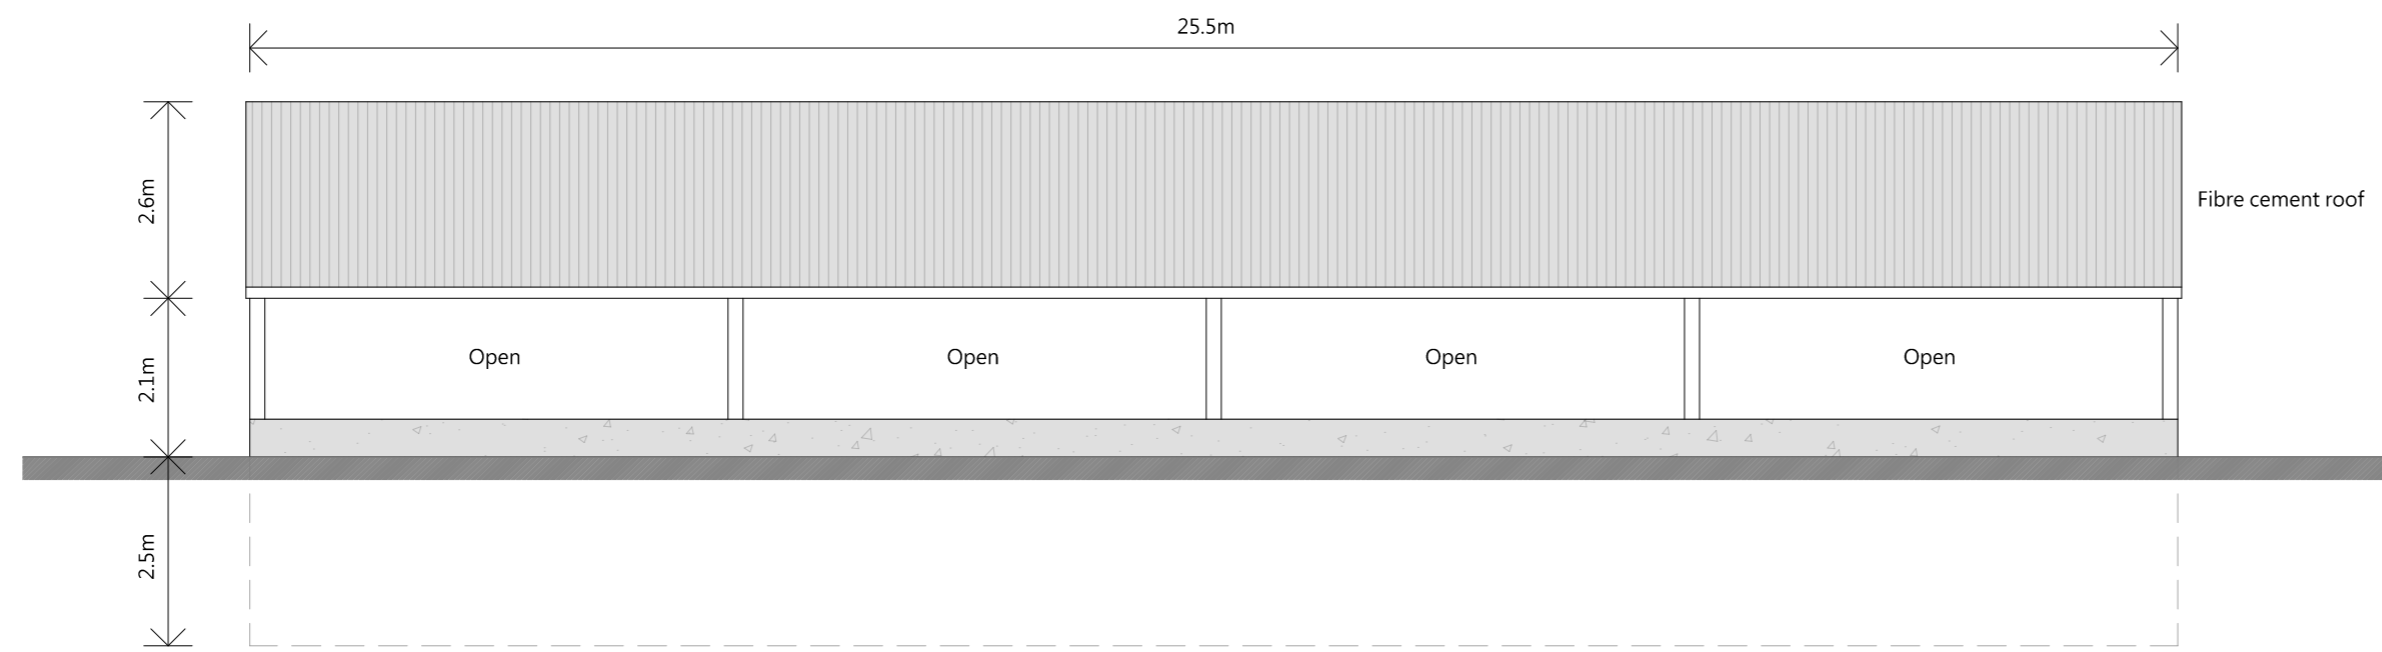

PROPOSED SOUTH ELEVATION

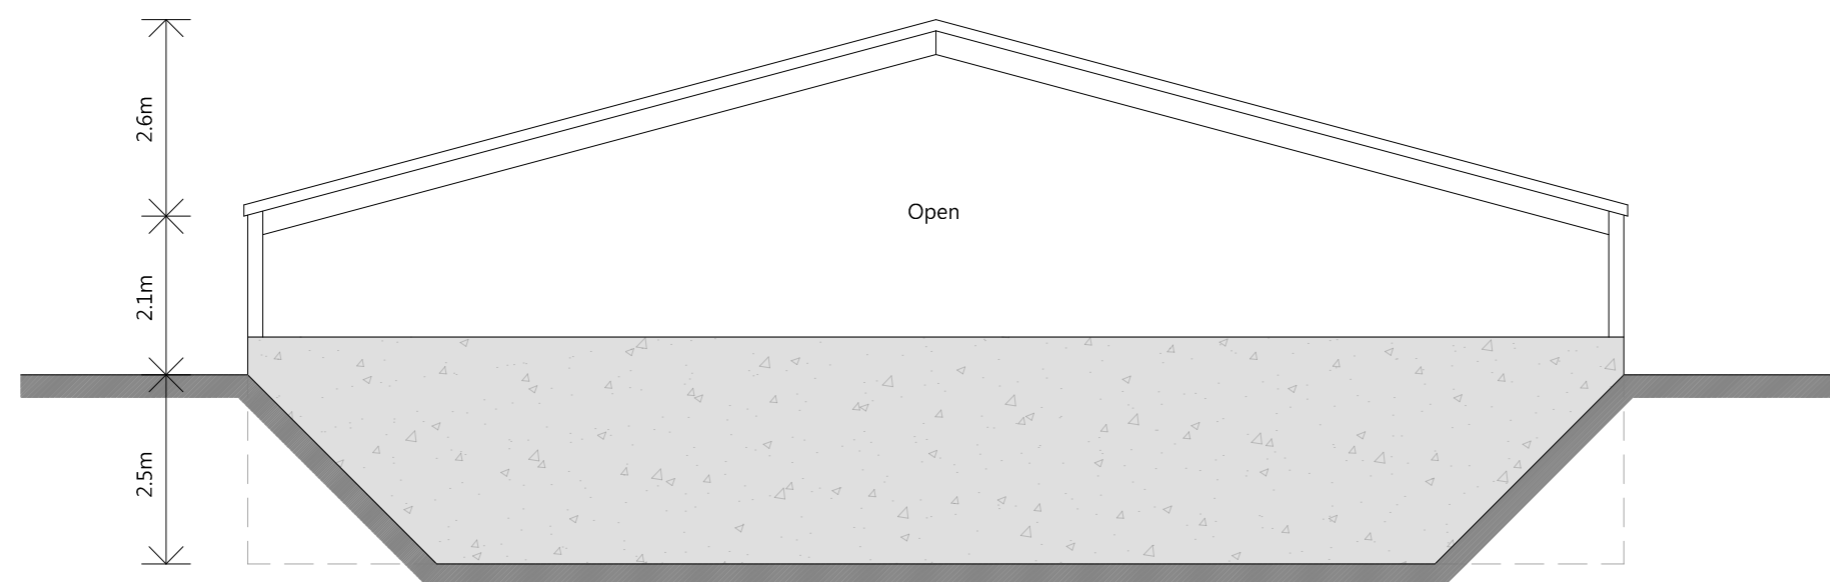

PROPOSED WEST ELEVATION

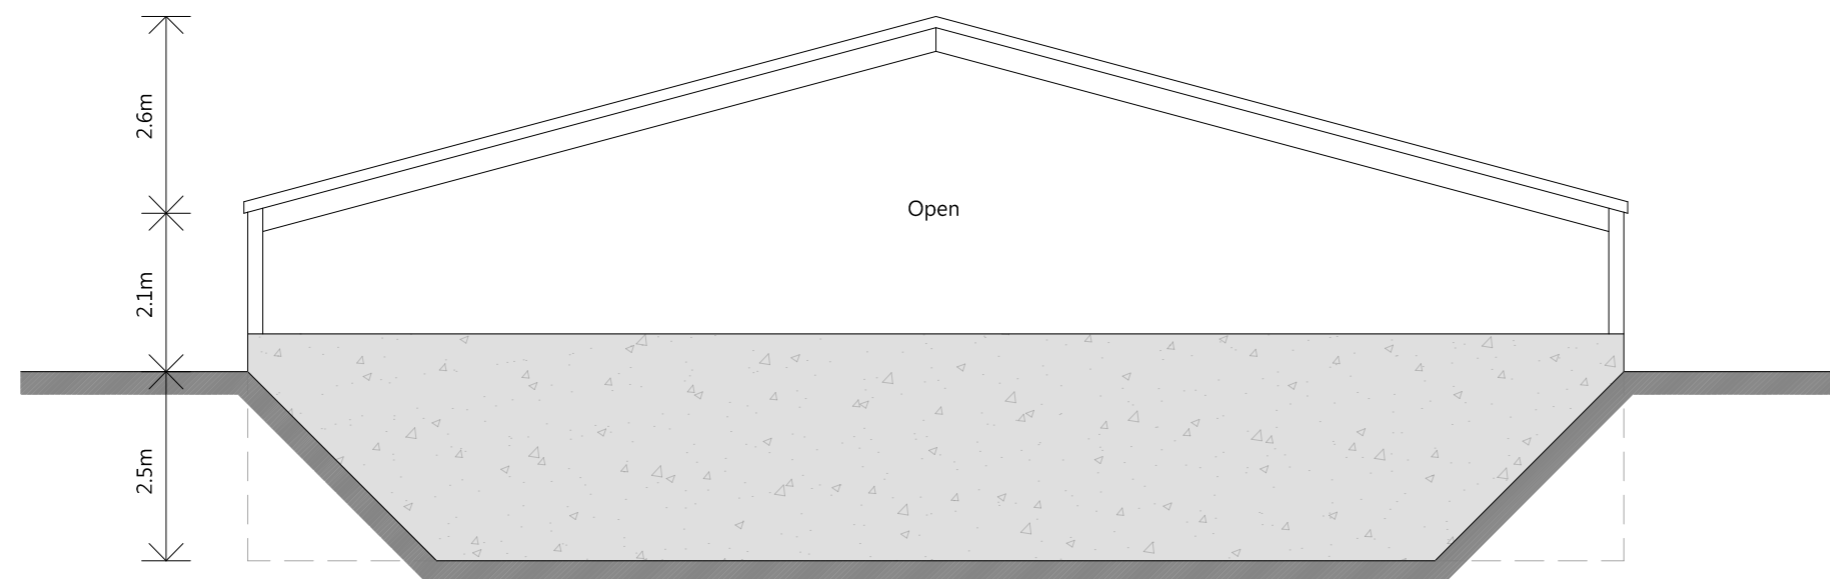

PROPOSED EAST ELEVATION



| Residential - Agricultural - Commercial | | | |
|---|--|------|------------|
| Project | Proposed Covered Slurry Store | | |
| Drawing Title | Proposed Elevations | | |
| Location | Lower Fawnog, Sarnau, Llanymynech, Powys, SY22 6QW | | |
| Client | DE & MR Davies | | |
| Scale | 1:100 @ A2 | | |
| Drawing No | 72921 / RJC / 101 | Rev | - |
| Drawn By | NB | Date | 2024/01/16 |

MERCIAN HOUSE, 9 DARWIN COURT, OXON
 BUSINESS PARK, SHREWSBURY, SY3 5HJ
 Tel: 01743 791336
 E-mail: mail@rogerparry.net
 Web address: www.rogerparry.net
 Roger Parry & Partners LLP partnership no. OC312203
 Registered in England and Wales
 A list of members of the LLP is available at the above address.