




194 FRONK'S ROAD: FLOOR PLAN  
SCALE: 1:50@A3

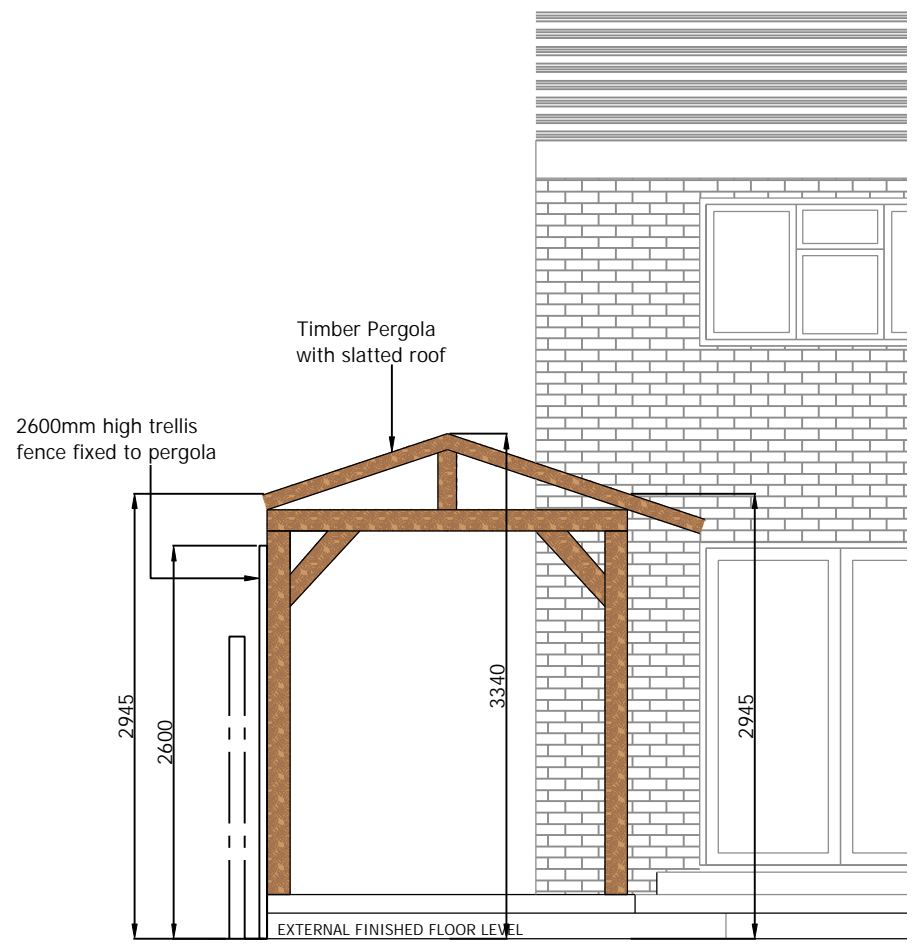

ELEVATION A: REAR ELEVATION  
SCALE: 1:50@A3

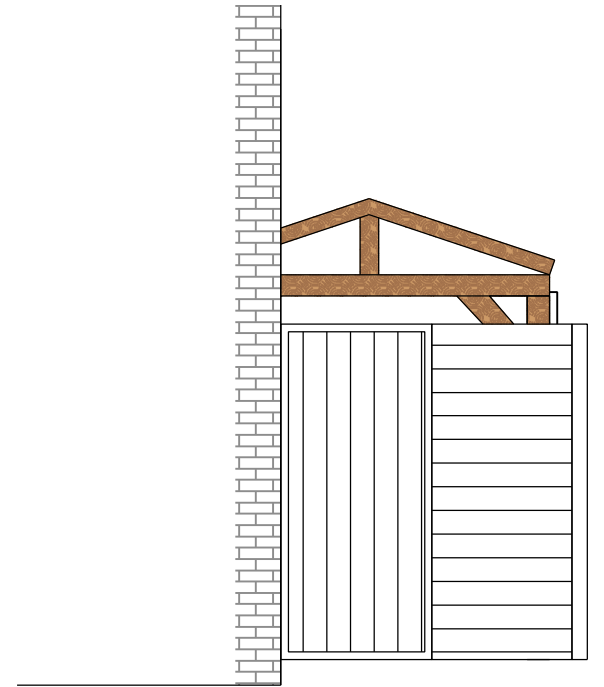


ELEVATION B: FRONT ELEVATION  
SCALE: 1:50@A3

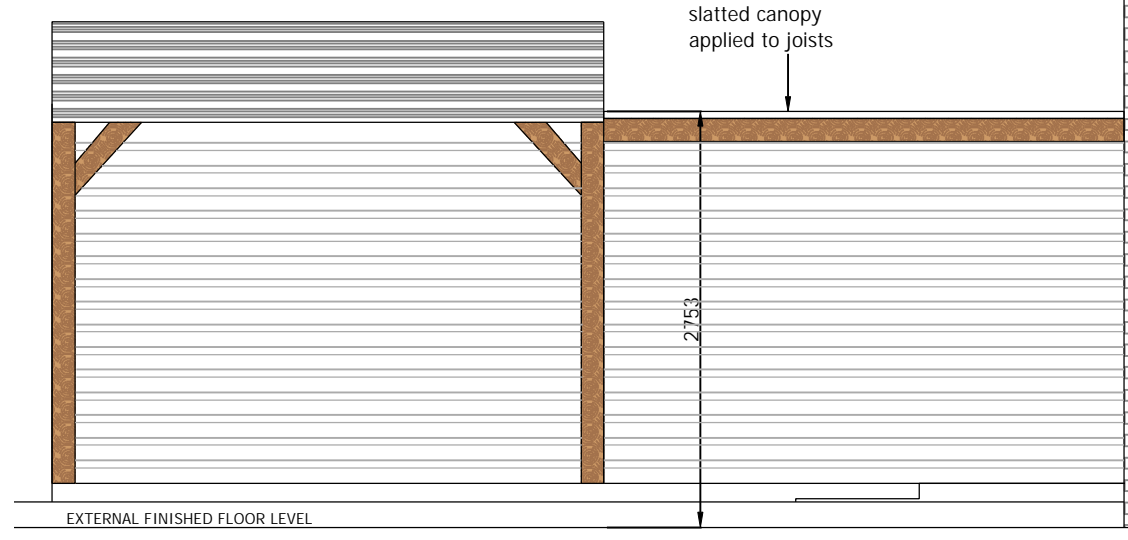

ELEVATION C: SIDE ELEVATION  
SCALE: 1:50@A3

SCALE: 1:50 (meters)

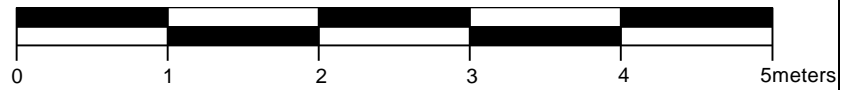

REV:	DATE:	DESCRIPTION:
00	10.04.2024	PERGOLA DETAILS PRODUCED

PROJECT NAME: <b>PERGOLA</b>		
PROJECT NUMBER: <b>9000_0098</b>		
ADDRESS: <b>194 FRONK'S ROAD DOVERCOURT ESSEX</b>		
DRAWING NAME: <b>PERGOLA DETAILS</b>		
PURPOSE: <b>PLANNING APPLICATION</b>		
DRAWING NUMBER: <b>0098-A-100</b>	REVISION STATUS: <b>00</b>	
SCALE: <b>AS SHOWN</b>	STATUS: <b>FOR REVIEW</b>	
DATE: <b>10.04.2024</b>	DRAWN: <b>B.ANN</b>	ISSUED: <b>B.ANN</b>

