



PLANNING DRAWING

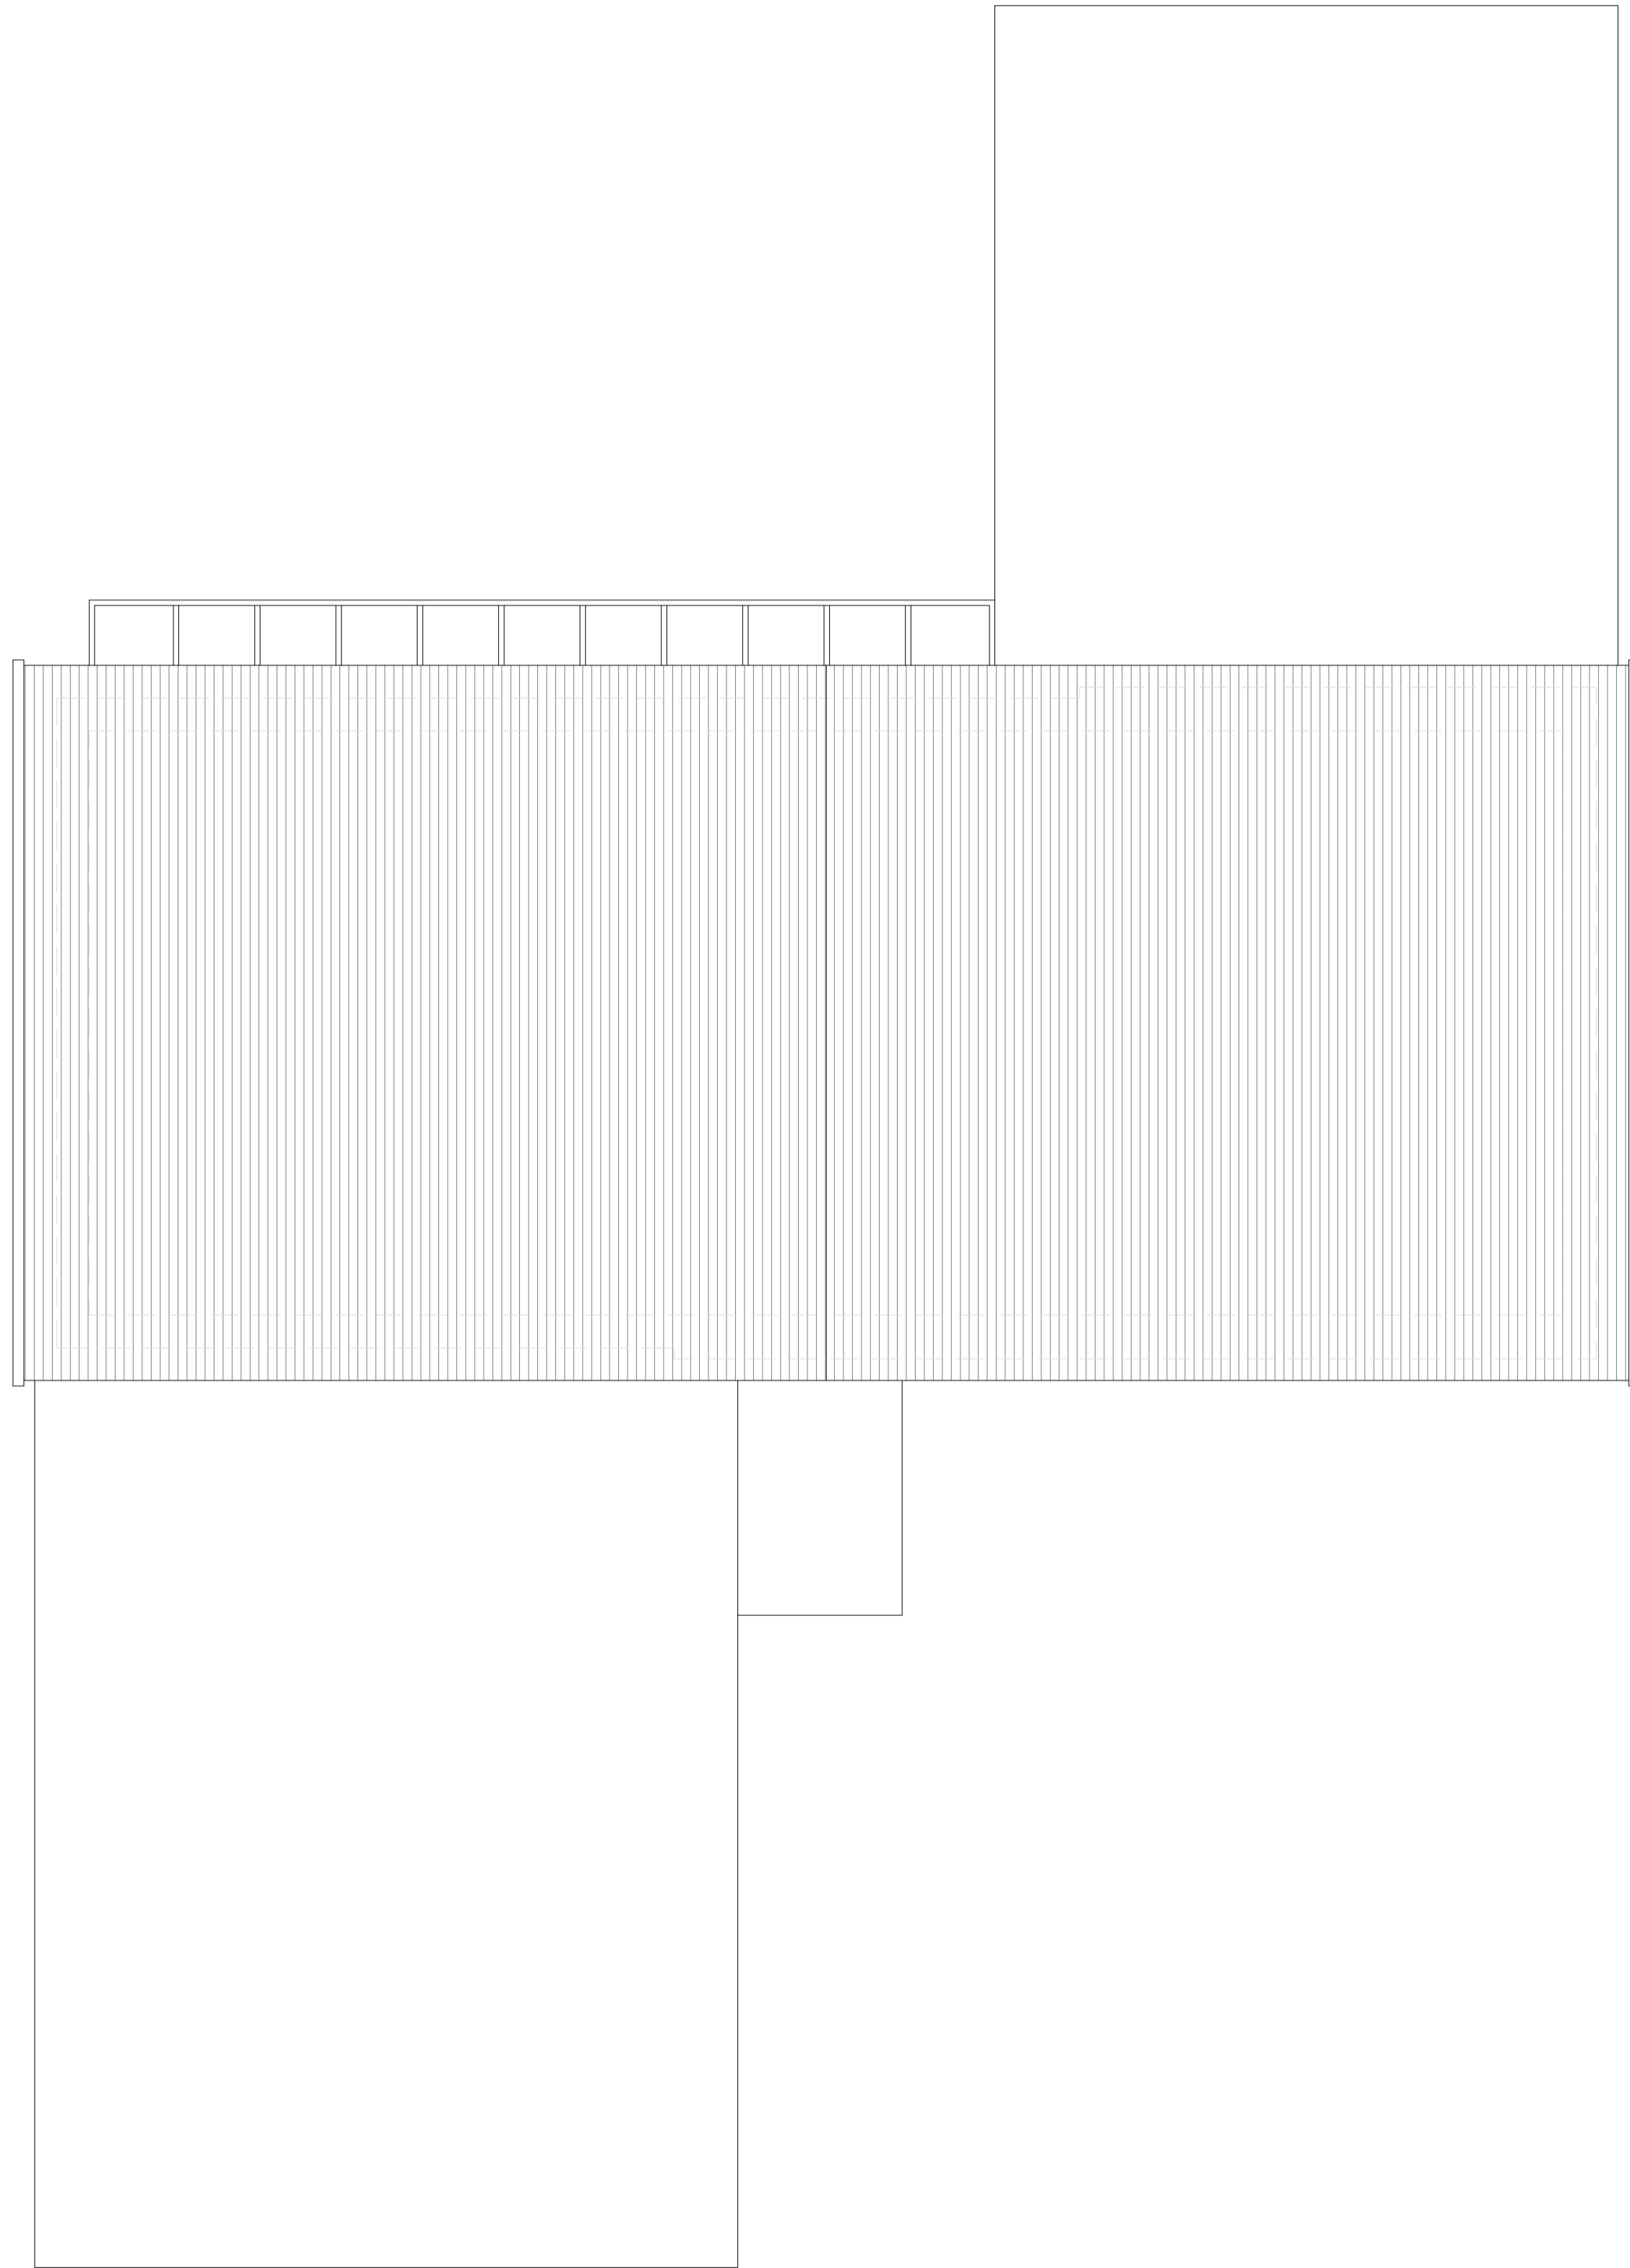

EXISTING ROOF PLAN
1:50

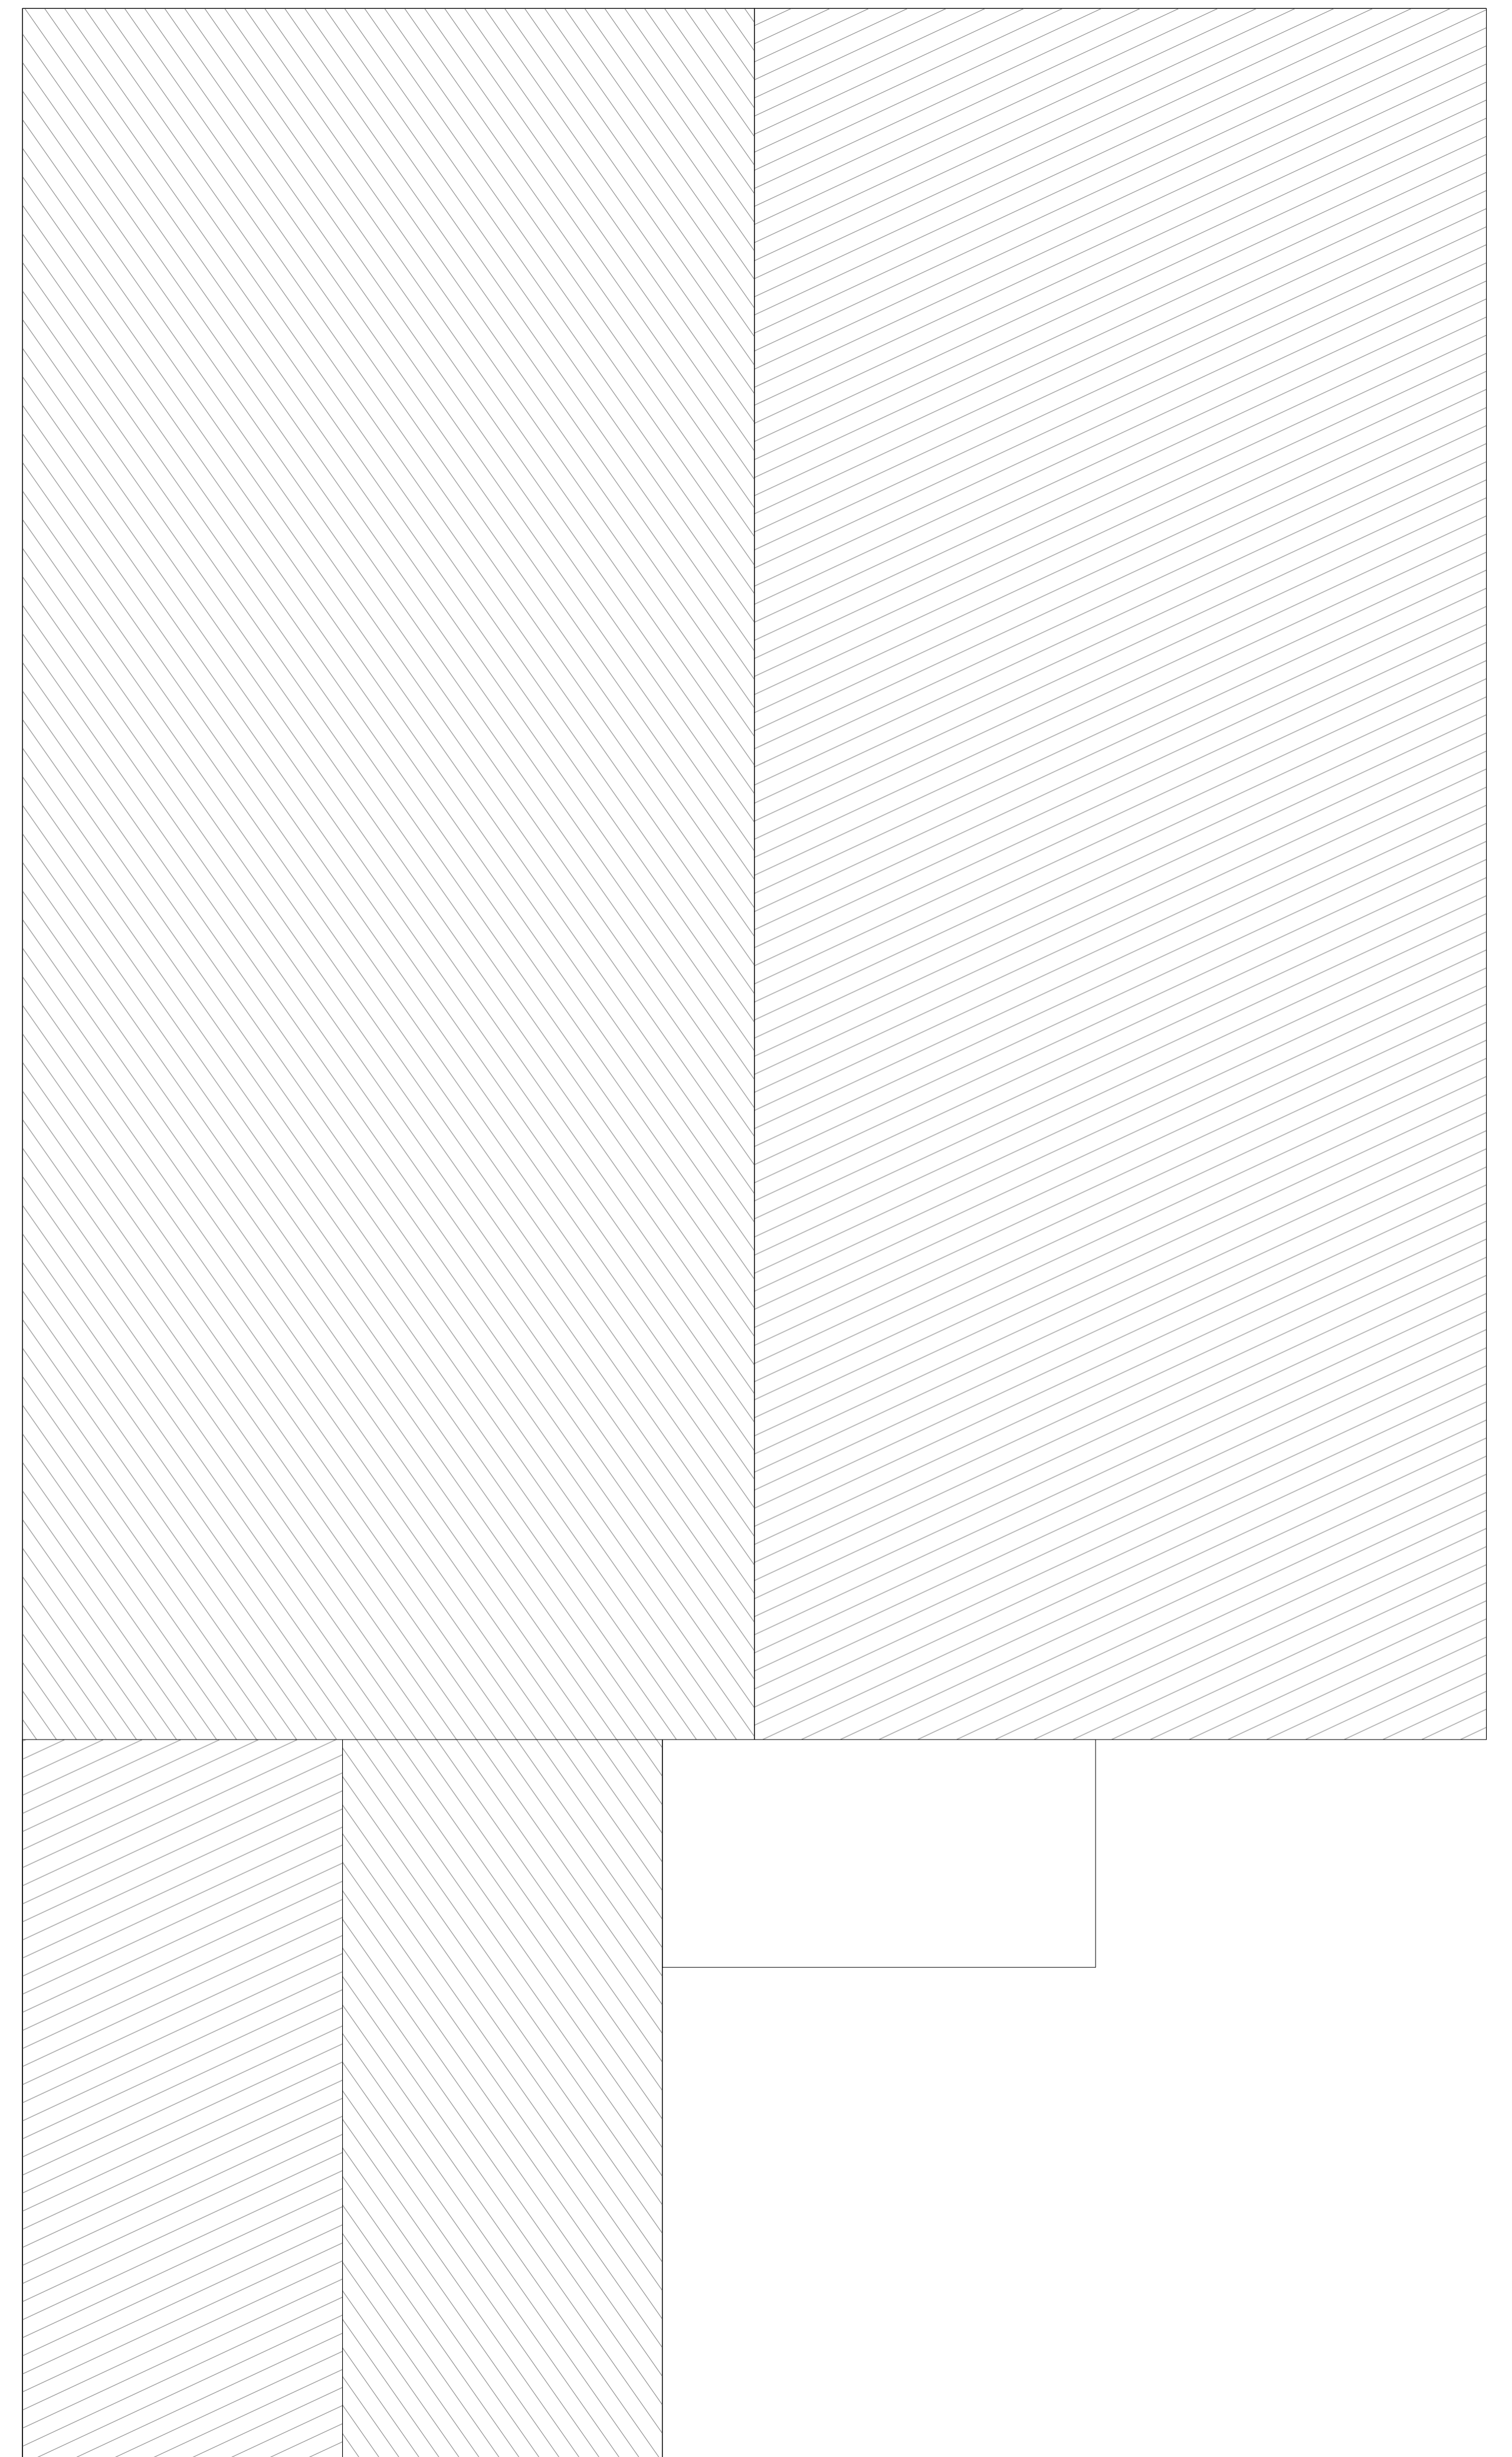

PROPOSED ROOF PLAN
1:50

CLIENT	-
ADDRESS	2 Rye Hill, Harlow. ESSEX, CM18 7JE
TITLE	FLOOR PLANS
PROJECT STATUS	PLANNING DRAWING
DATE	MAR 2024
REVISION	
SCALE	As Indicate @A1
SHEET No.	WD004
REFERENCE	0010/20/FA
DRAWN BY	