



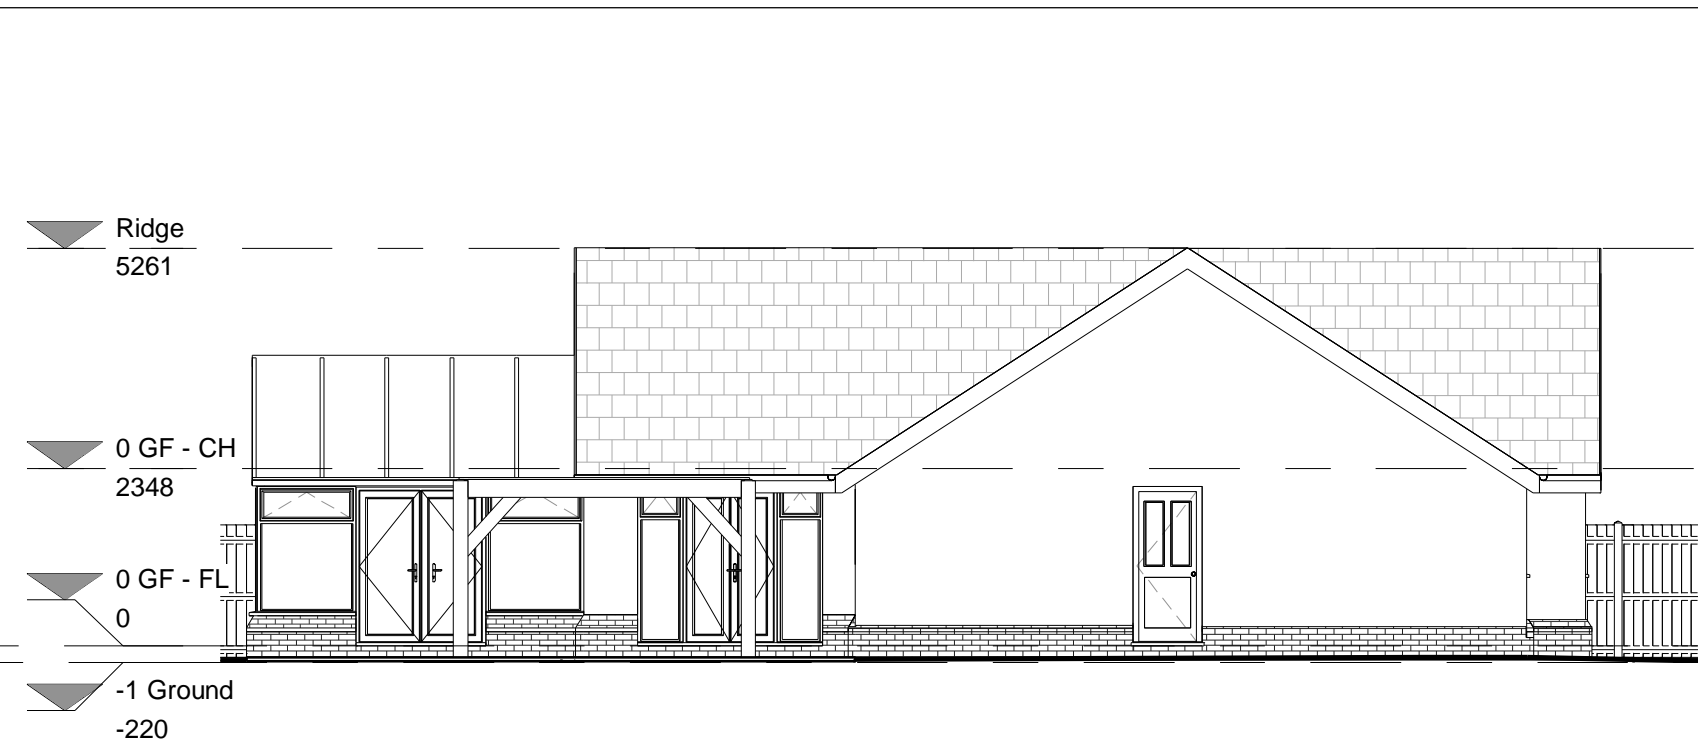

Existing Front Elevation
1 : 100

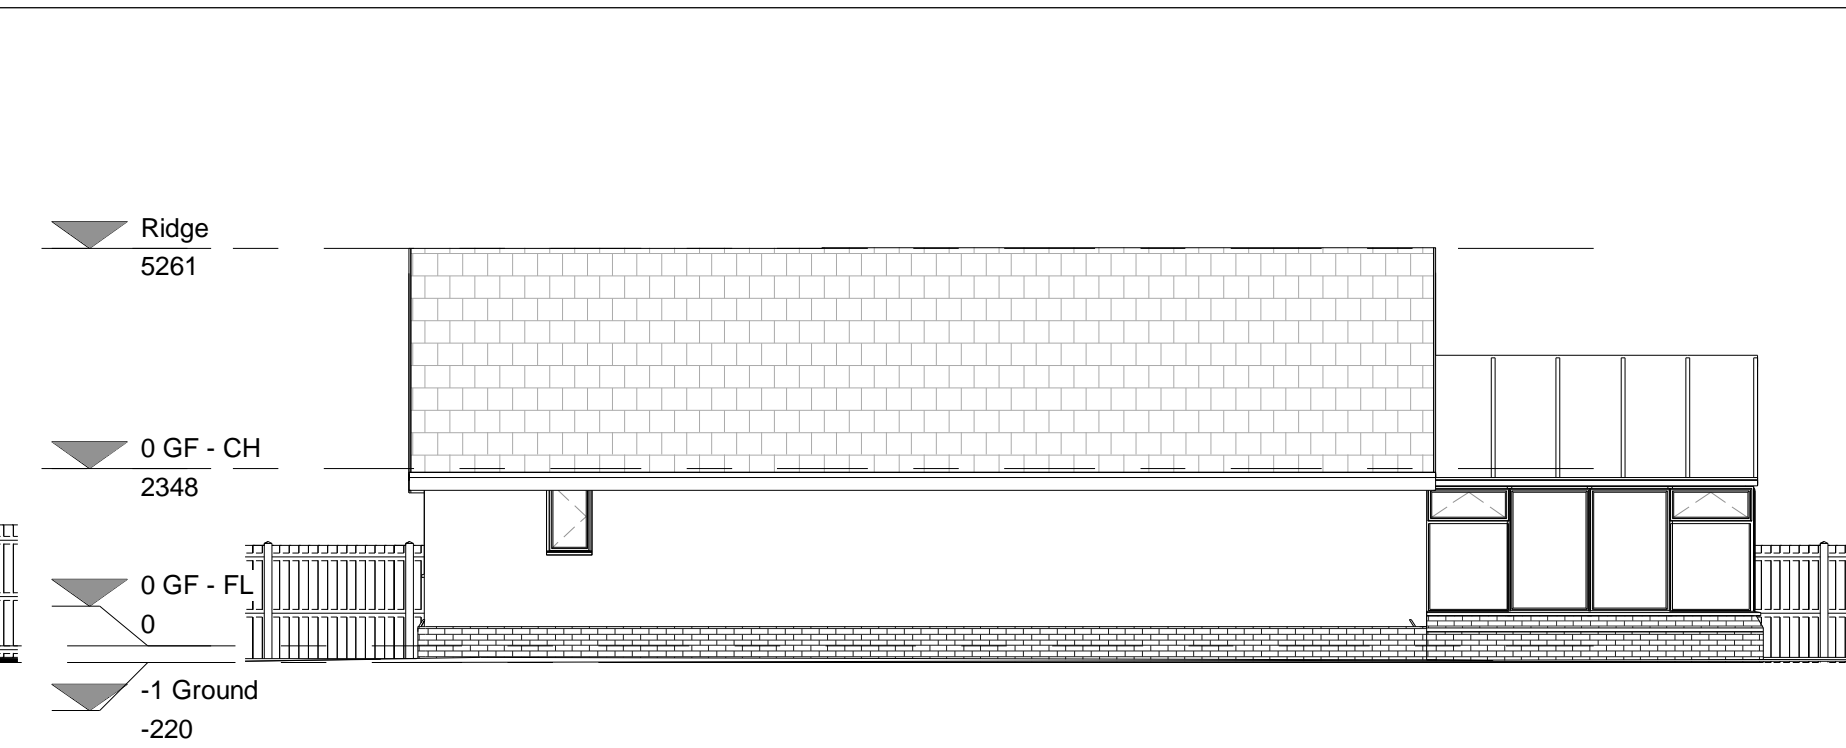


Existing L Side Elevation
1 : 100




Existing R Side Elevation
1 : 100




Existing Rear Elevation
1 : 100

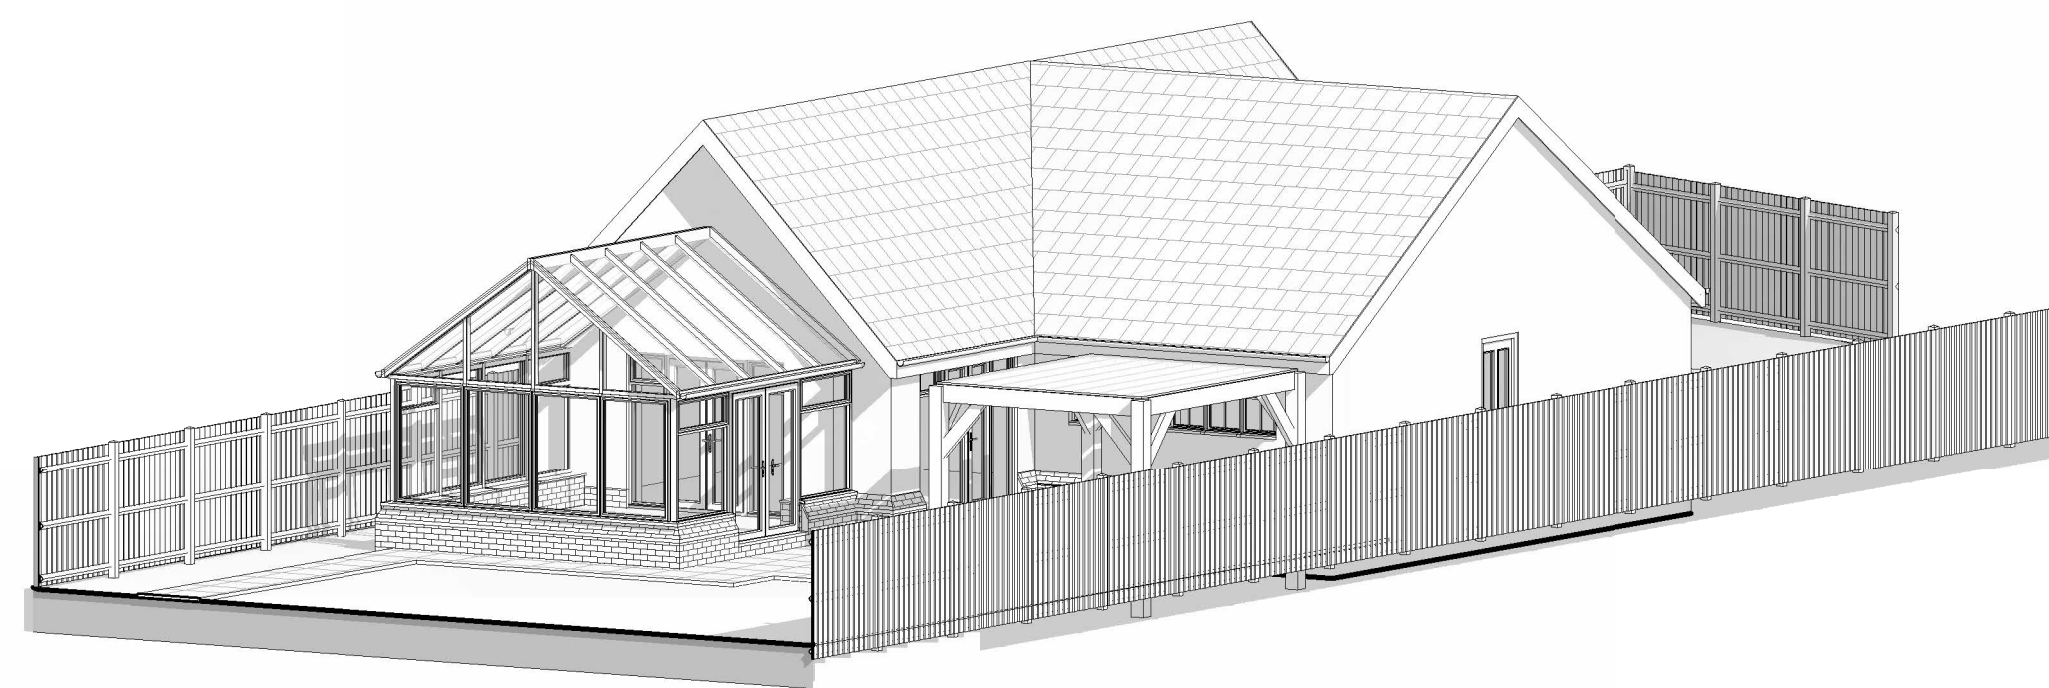


3D Existing Rear View

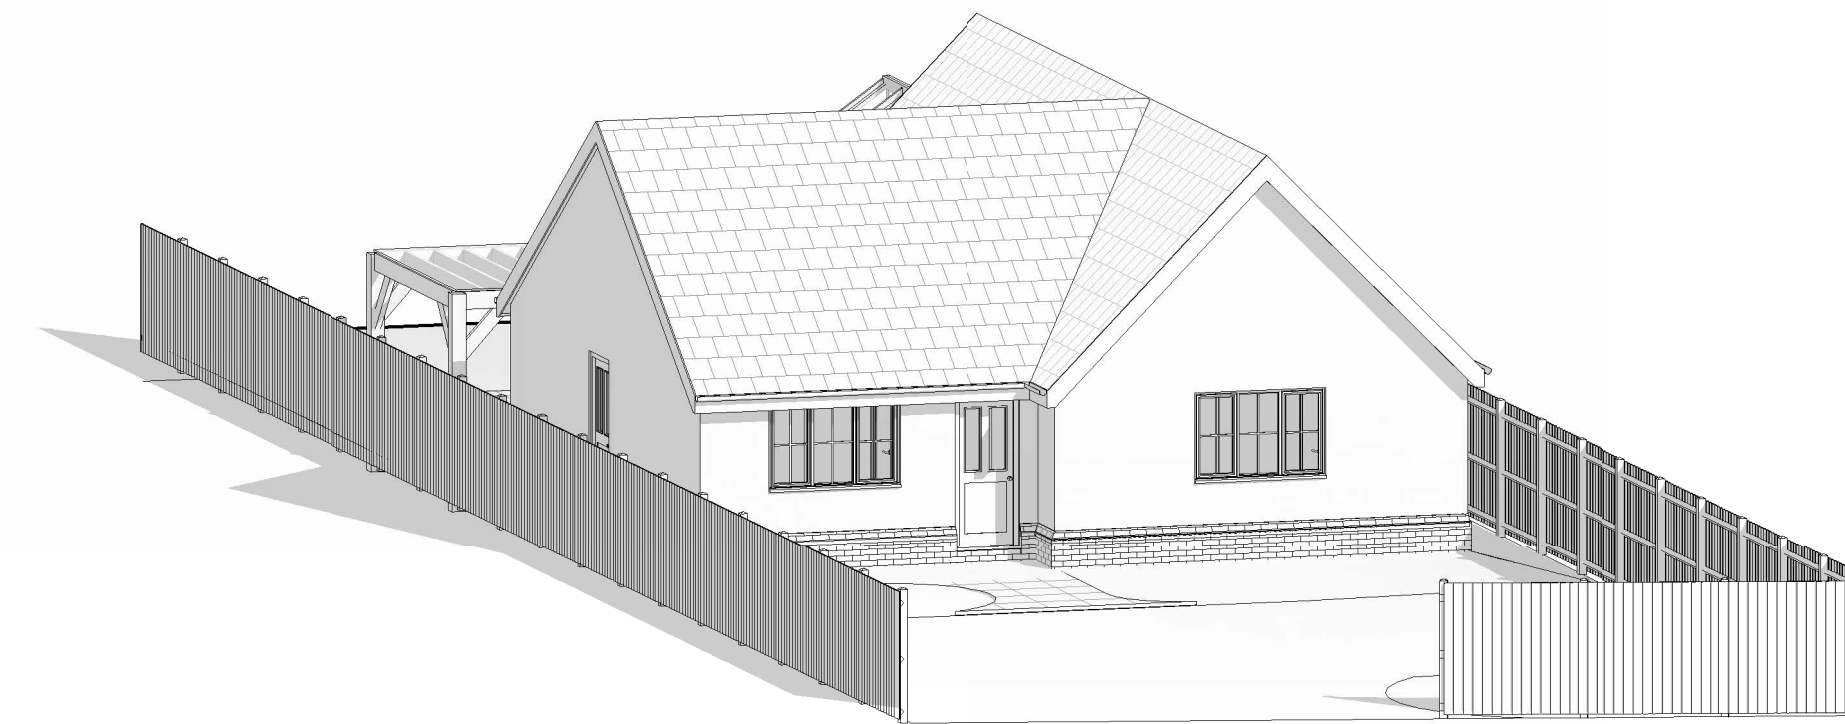


3D Existing Front View

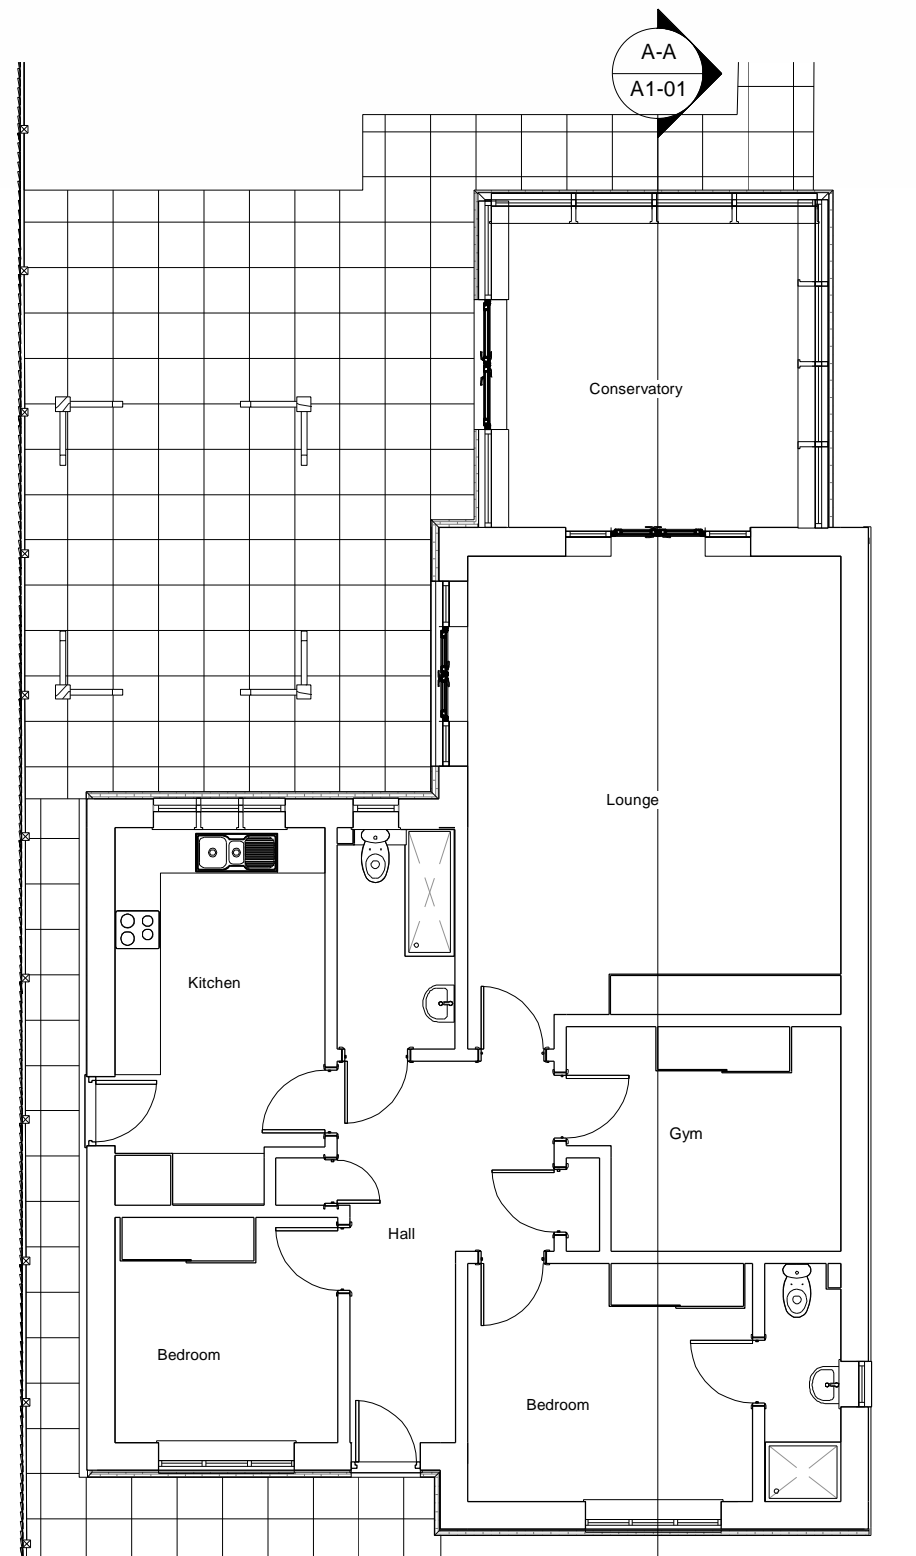

Existing Ground Floor Plan
1 : 100

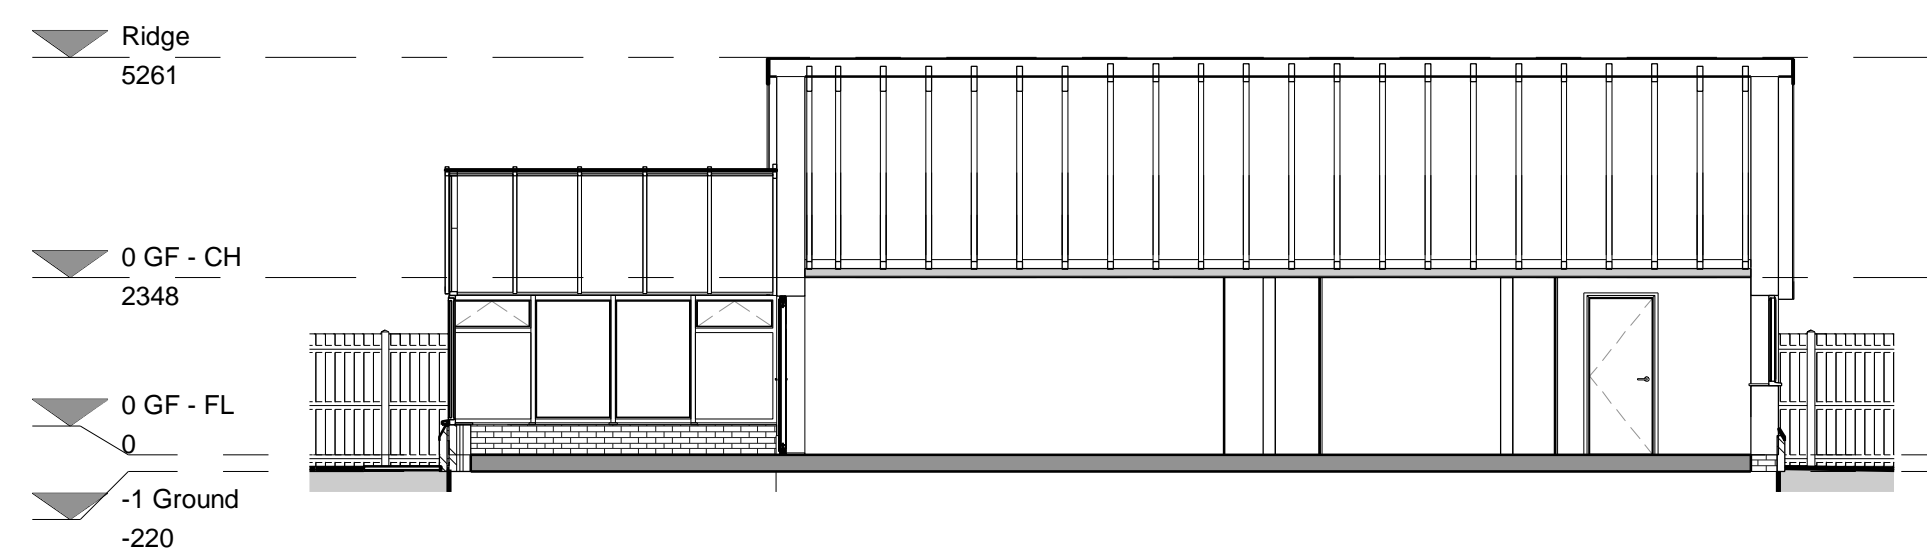



Section A-A
1 : 100

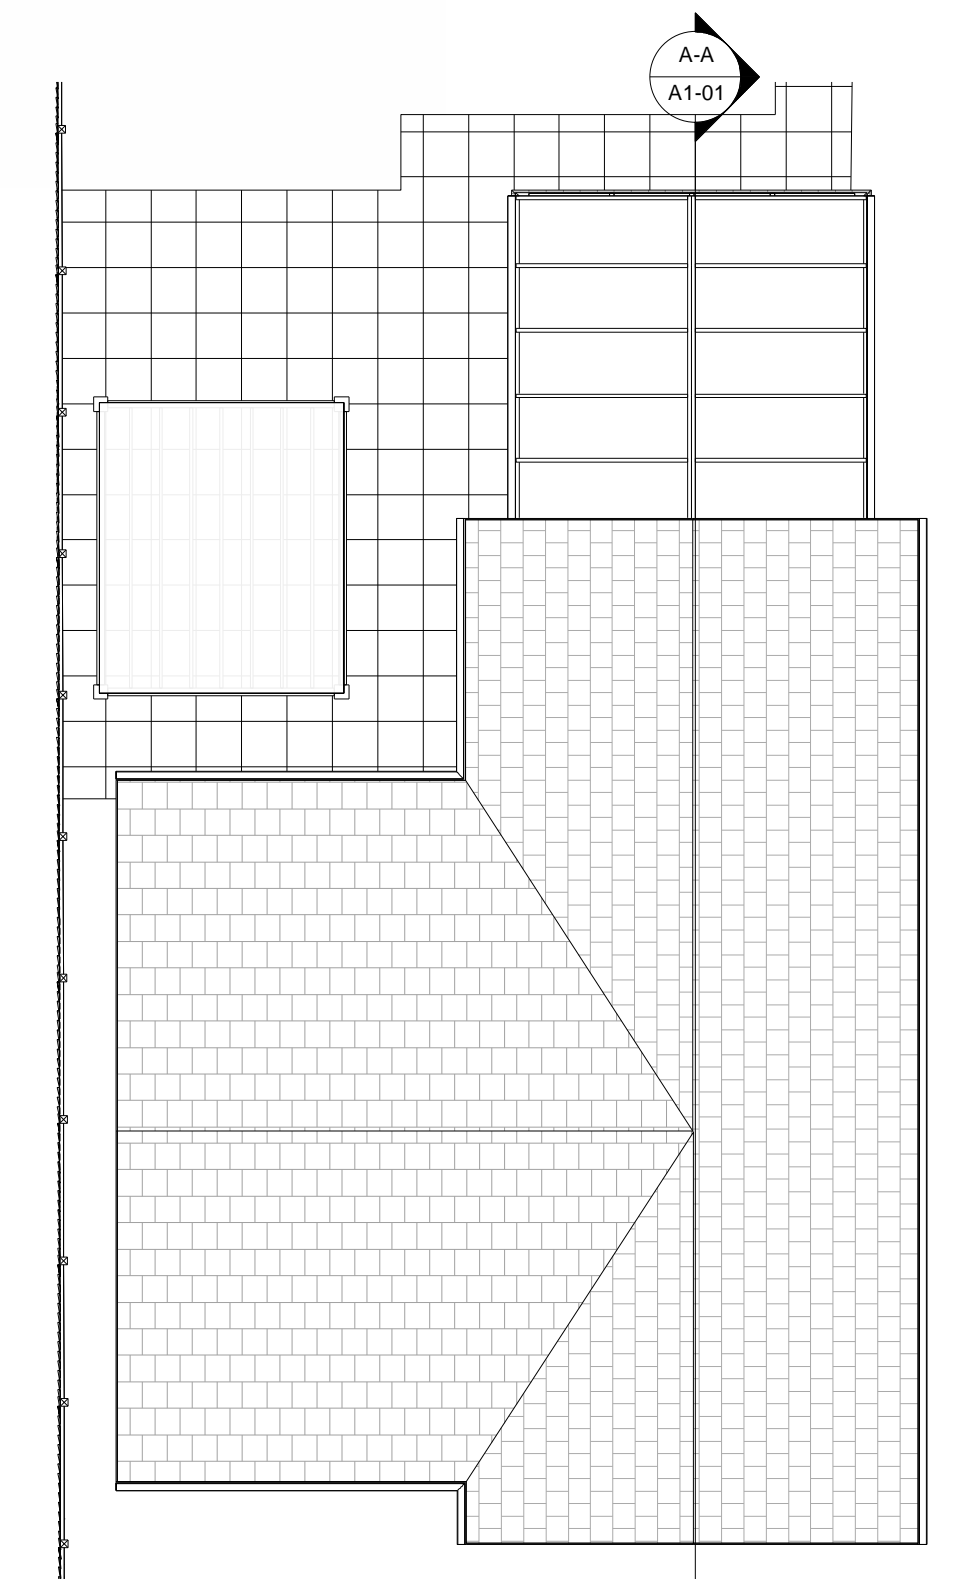

Existing Roof Plan
1 : 100

©Copyright
All Drawings Are Copyrighted under Law and will only be licensed once payment has been received in full. ©Copyright to all drawings is retained by SMARTePLANS®
Party Wall Act 1996: Party wall agreements are the responsibility of the client.
Drawing is for planning purposes only, not construction. Check that this drawing is the latest/final revision, if in doubt, ask. Any dimensions shown are subject to site surveys and all measurements are to be checked on site prior to any construction or manufacture.
All dimensions are in millimetres unless stated otherwise. No dimensions to be scaled from drawings. Specific details are subject to further design development. This drawing is copyright protected. Drawings can only be used with the correct and agreed licence that has been granted by SMARTePLANS to the person whose name is on the drawing and for the sole purpose of obtaining the single permission the drawing relates to, it has not been granted for third party use. Relyer any discrepancy to SMARTePLANS. THIS PLAN HAS BEEN PREPARED FROM INFORMATION PROVIDED BY THE CLIENT & FROM ORDANANCE SURVEY PLANS & AS SUCH CANNOT BE RELIED UPON FOR ACCURACY OF SITE DIMENSIONS. The client is responsible for defining the correct boundaries & site ownership. SMARTePLANS cannot be held responsible for subsequent Land disputes or any material loss when obtaining information from this plan. It is the responsibility of the client to wait for planning & building regulations approval before commissioning any works.

Rev	Description	Date

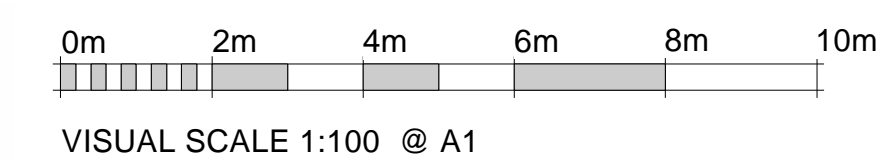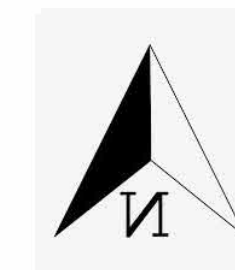

LICENSE PURPOSE Client Approval Only	CODE C/A/O	TITLE Existing Plans & Elevations
PURPOSE OF ISSUE DRAFT Issue Only	STATUS D/I/O	
SHEET NUMBER A1-01		

CLIENT Theresa Riley 9 Castle Way Clacton-on-Sea, Essex CO16 8RA	
SCALE (@ A1) 1 : 100	PROJECT No.
DRAWN BY SMARTePLANS®	CHECKED BY SMARTePLANS®
DATE 11/04/2024	REV