






1:100 Proposed Cellar

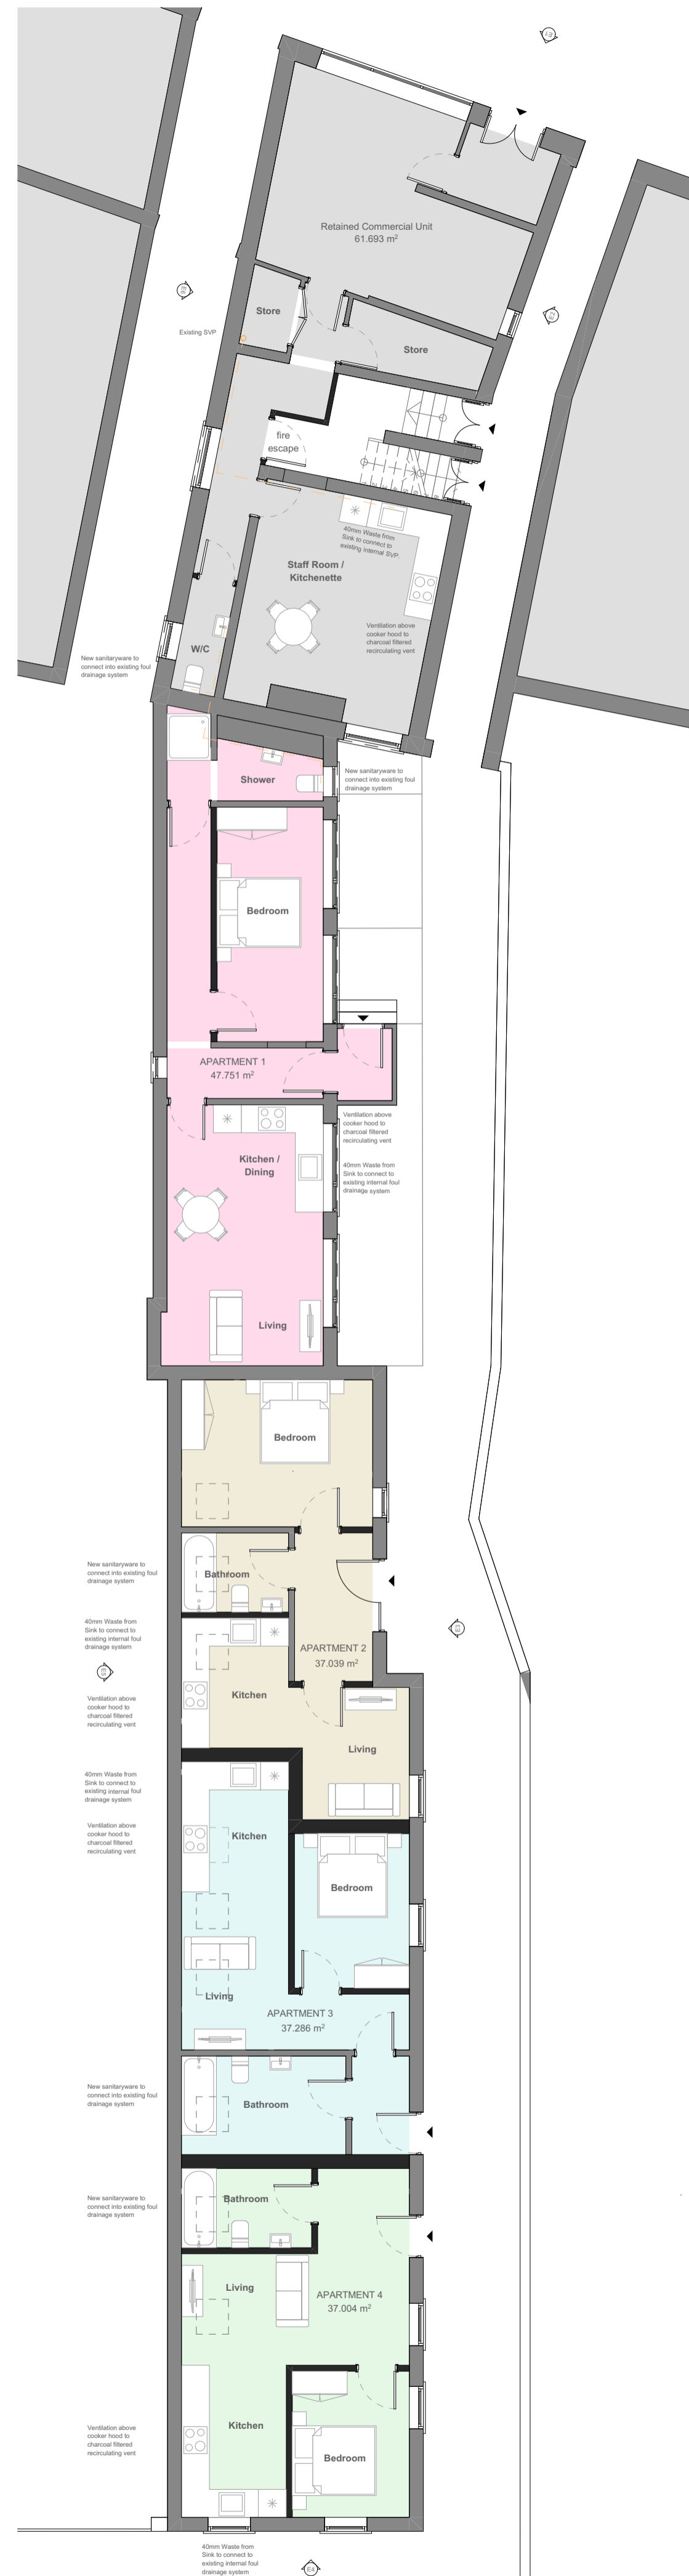

1:100 Proposed Ground Floor

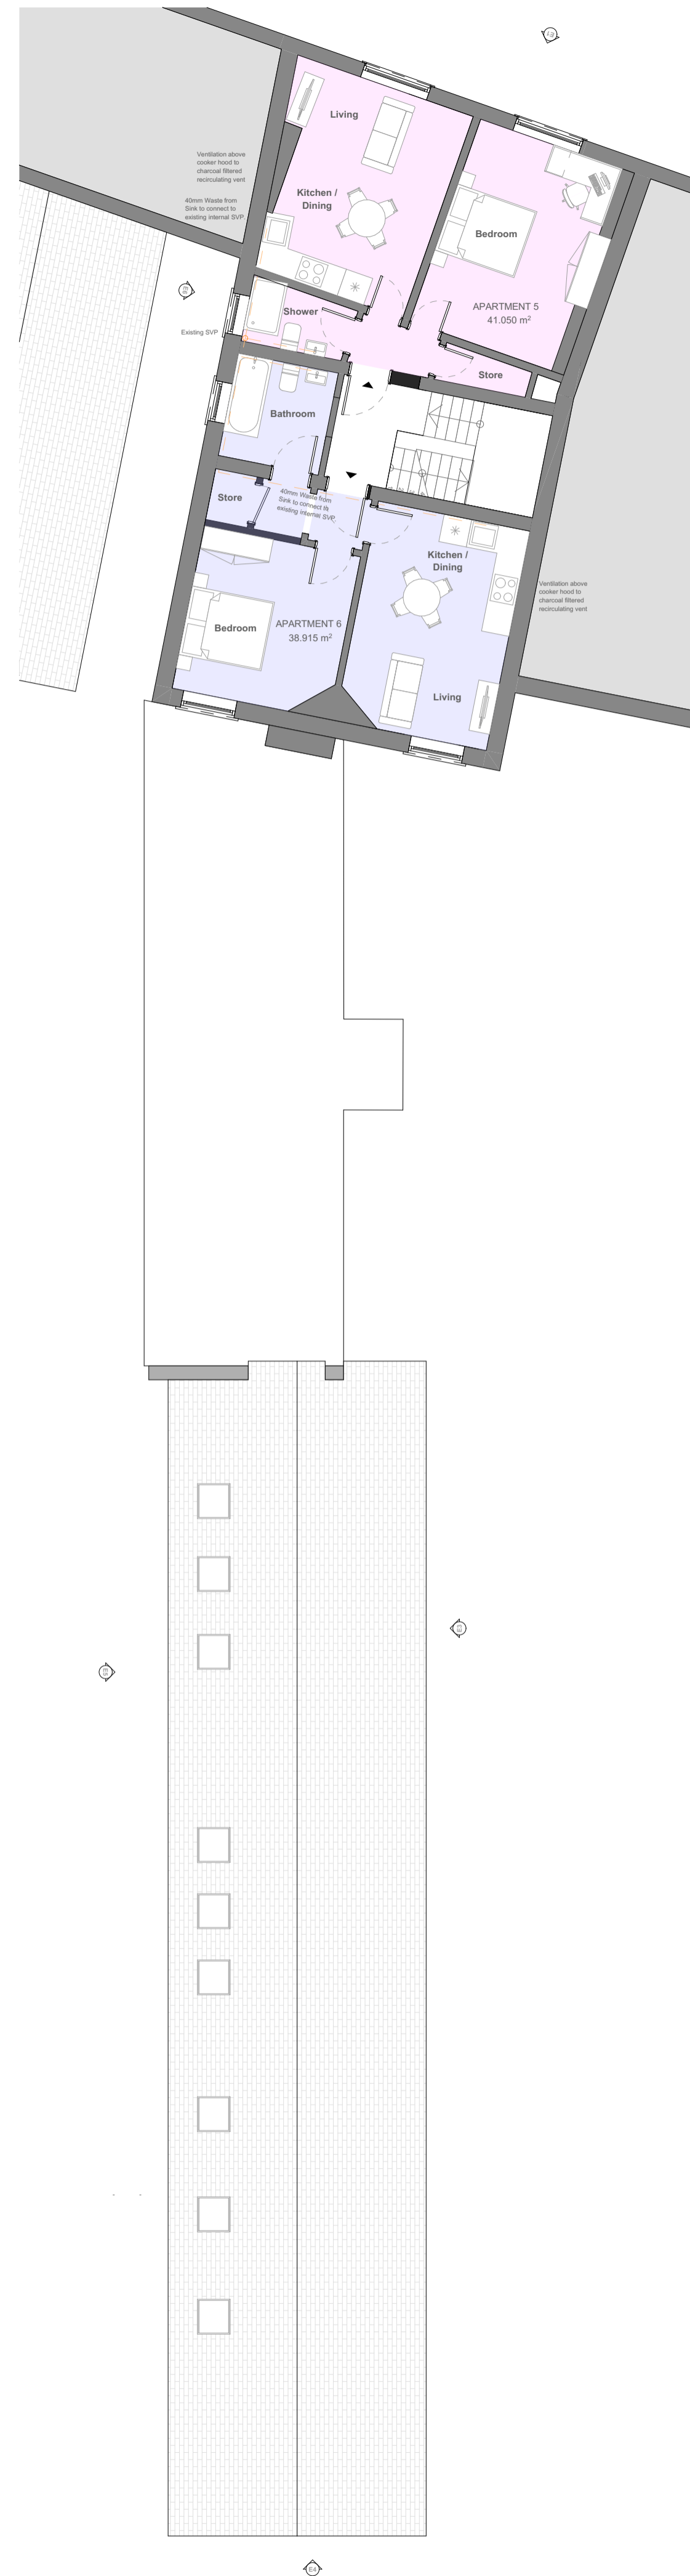

1:100 Proposed First Floor

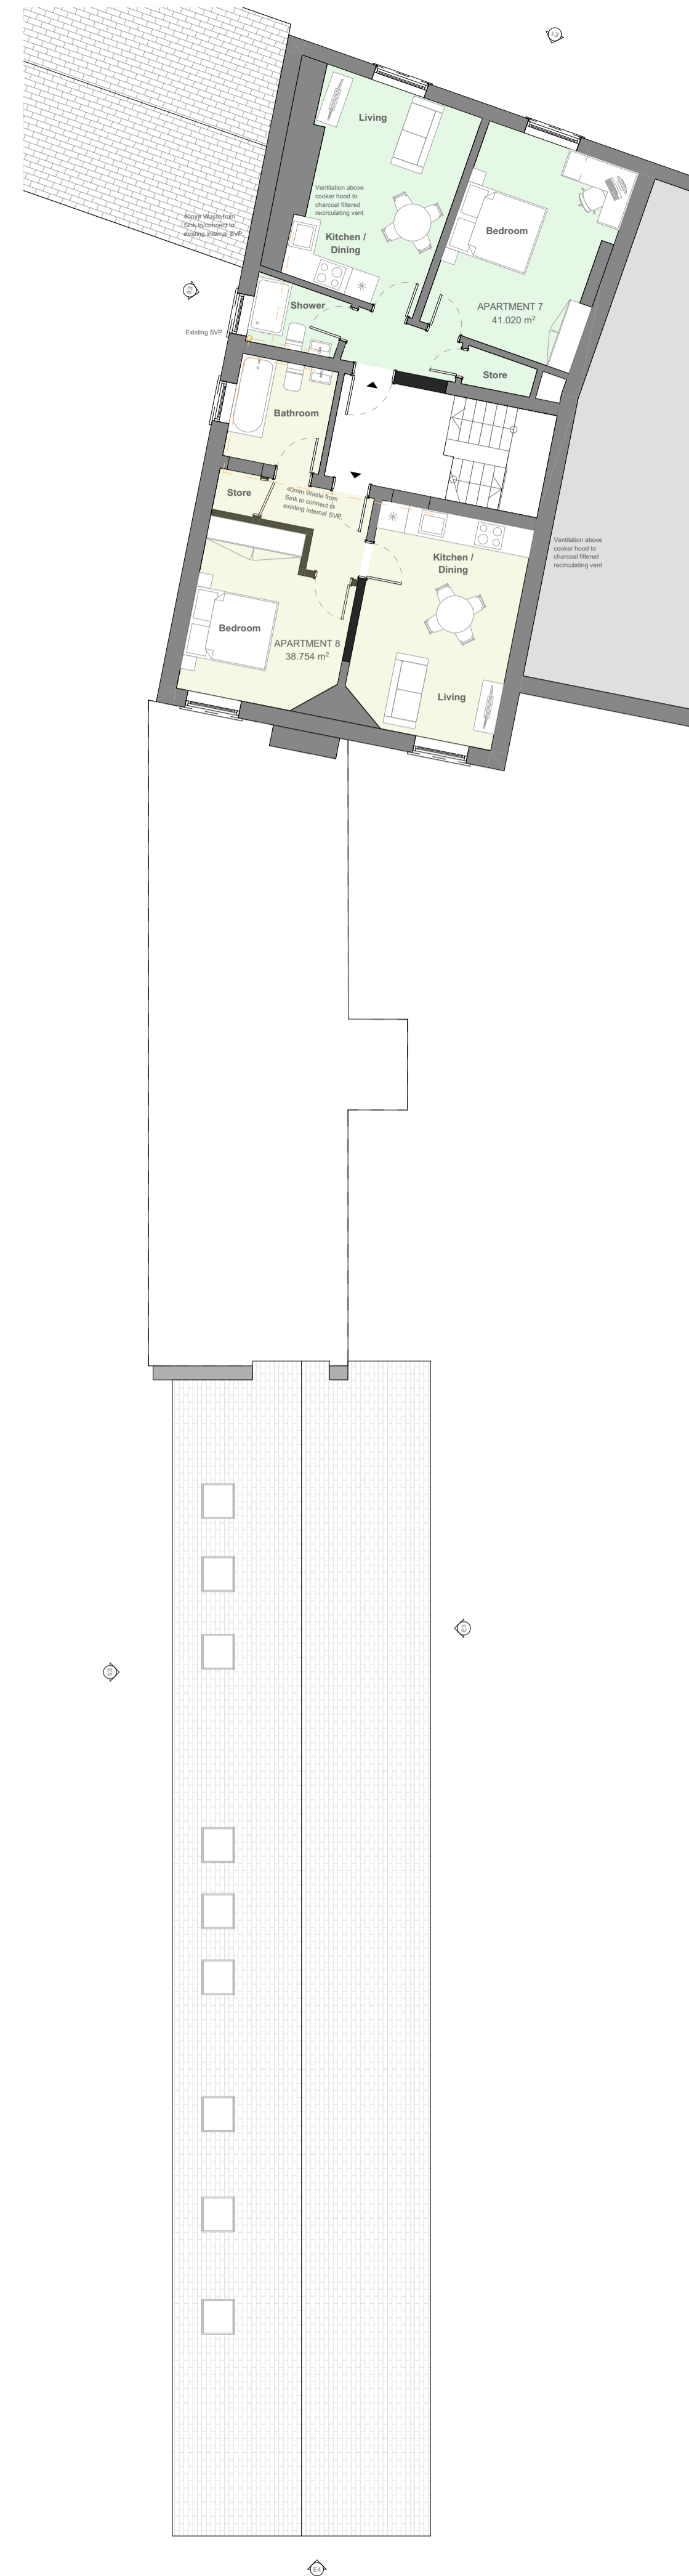

1:100 Proposed Second Floor

This drawing is the property of Creative Planning Ltd. It shall not be copied or scanned, in part or whole, without prior consent of Creative Planning Ltd. Do not scale from this drawing except for planning validation purposes.

KEY	
Commercial Unit	- 58.2 m ²
Apartment 1 - 1B1P	- 47.8 m ²
Apartment 2 - 1B1P	- 37.0 m ²
Apartment 3 - 1B1P	- 37.3 m ²
Apartment 4 - 1B1P	- 37.0 m ²
Apartment 5 - 1B1P	- 41.0 m ²
Apartment 6 - 1B1P	- 38.9 m ²
Apartment 7 - 1B1P	- 41.0 m ²
Apartment 8 - 1B1P	- 38.8 m ²
Cellar	- 64.5 m ²

Rev.	Date.	Revision Description.	By.	Chk.



www.creative-planning.co.uk T: 07791 587404

Scale. 1:100 @ A1 **Date.** 13.02.24

Project Title
42 Broad Street

Client
Mr Z Zaza

Drawing Title
Proposed Floor Plans

Project No.	Drawing No.	Rev.
CP0007	PL-003	

