



Ground Floor Plan 1:100

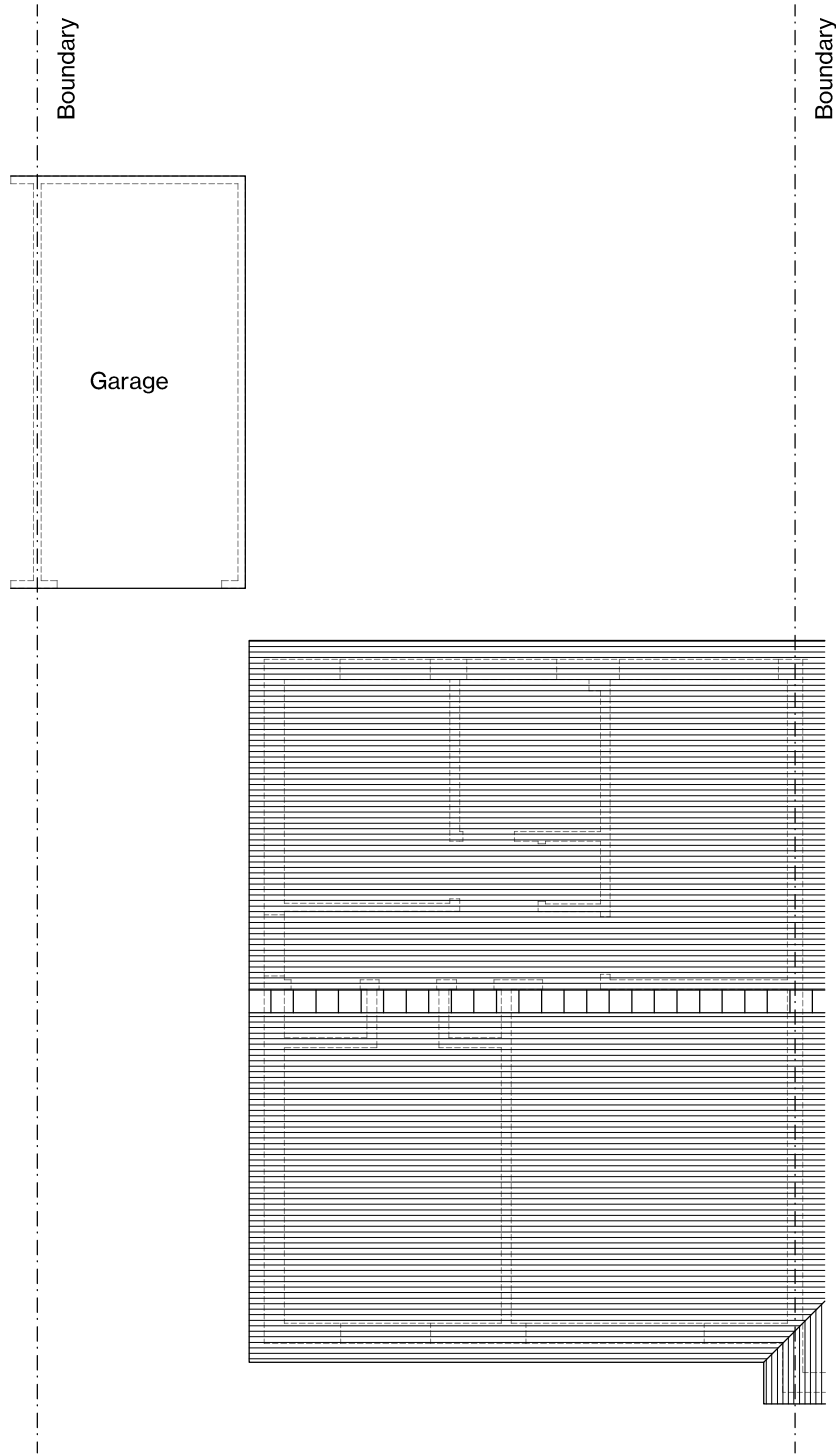

Roof Plan 1:100

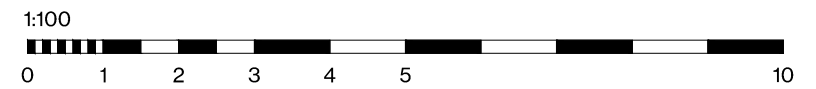

© This drawing is copyright and should not be reproduced in whole or in part without the written permission of Edward Parsley Associates

**EDWARD PARSELY ASSOCIATES**  
 West End Barn, The St, Rayne, Braintree, Essex, CM77 6RY  
 www.epadesign.co.uk

KEY

REVISION / DATE / DESCRIPTION

<b>PLANNING</b>	ADDRESS	38, Park Drive, Brightlingse, CO7 0UB
	CLIENT	Owen bryan
	TITLE	Existing Floor Plans
	PROJECT DESCRIPTION	Proposed Loft Conversion

DATE	OCT 2023
SCALE @ A3	1:100
PROJECT NO	14530
DRAWING NO / REV	02