

The Rustlings

proposed kitchen extension utility room.
 Gable ended.
 Max. roof height: 3.50 m.
 Eaves height: 2.45 m.

4.0
 3.60

3.60

3.60


existing 2 Storey extension

original house



existing utility room extension

BROCKHILL LANE

SCALE = 1:500

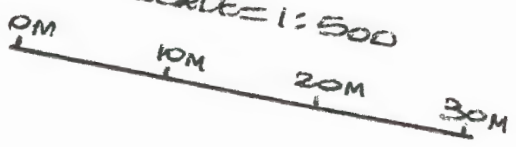

SITE PLAN
 "RUSTLINGS"
 BROCKHILL LANE
 BEDLEY B98 9DA

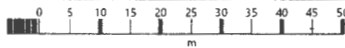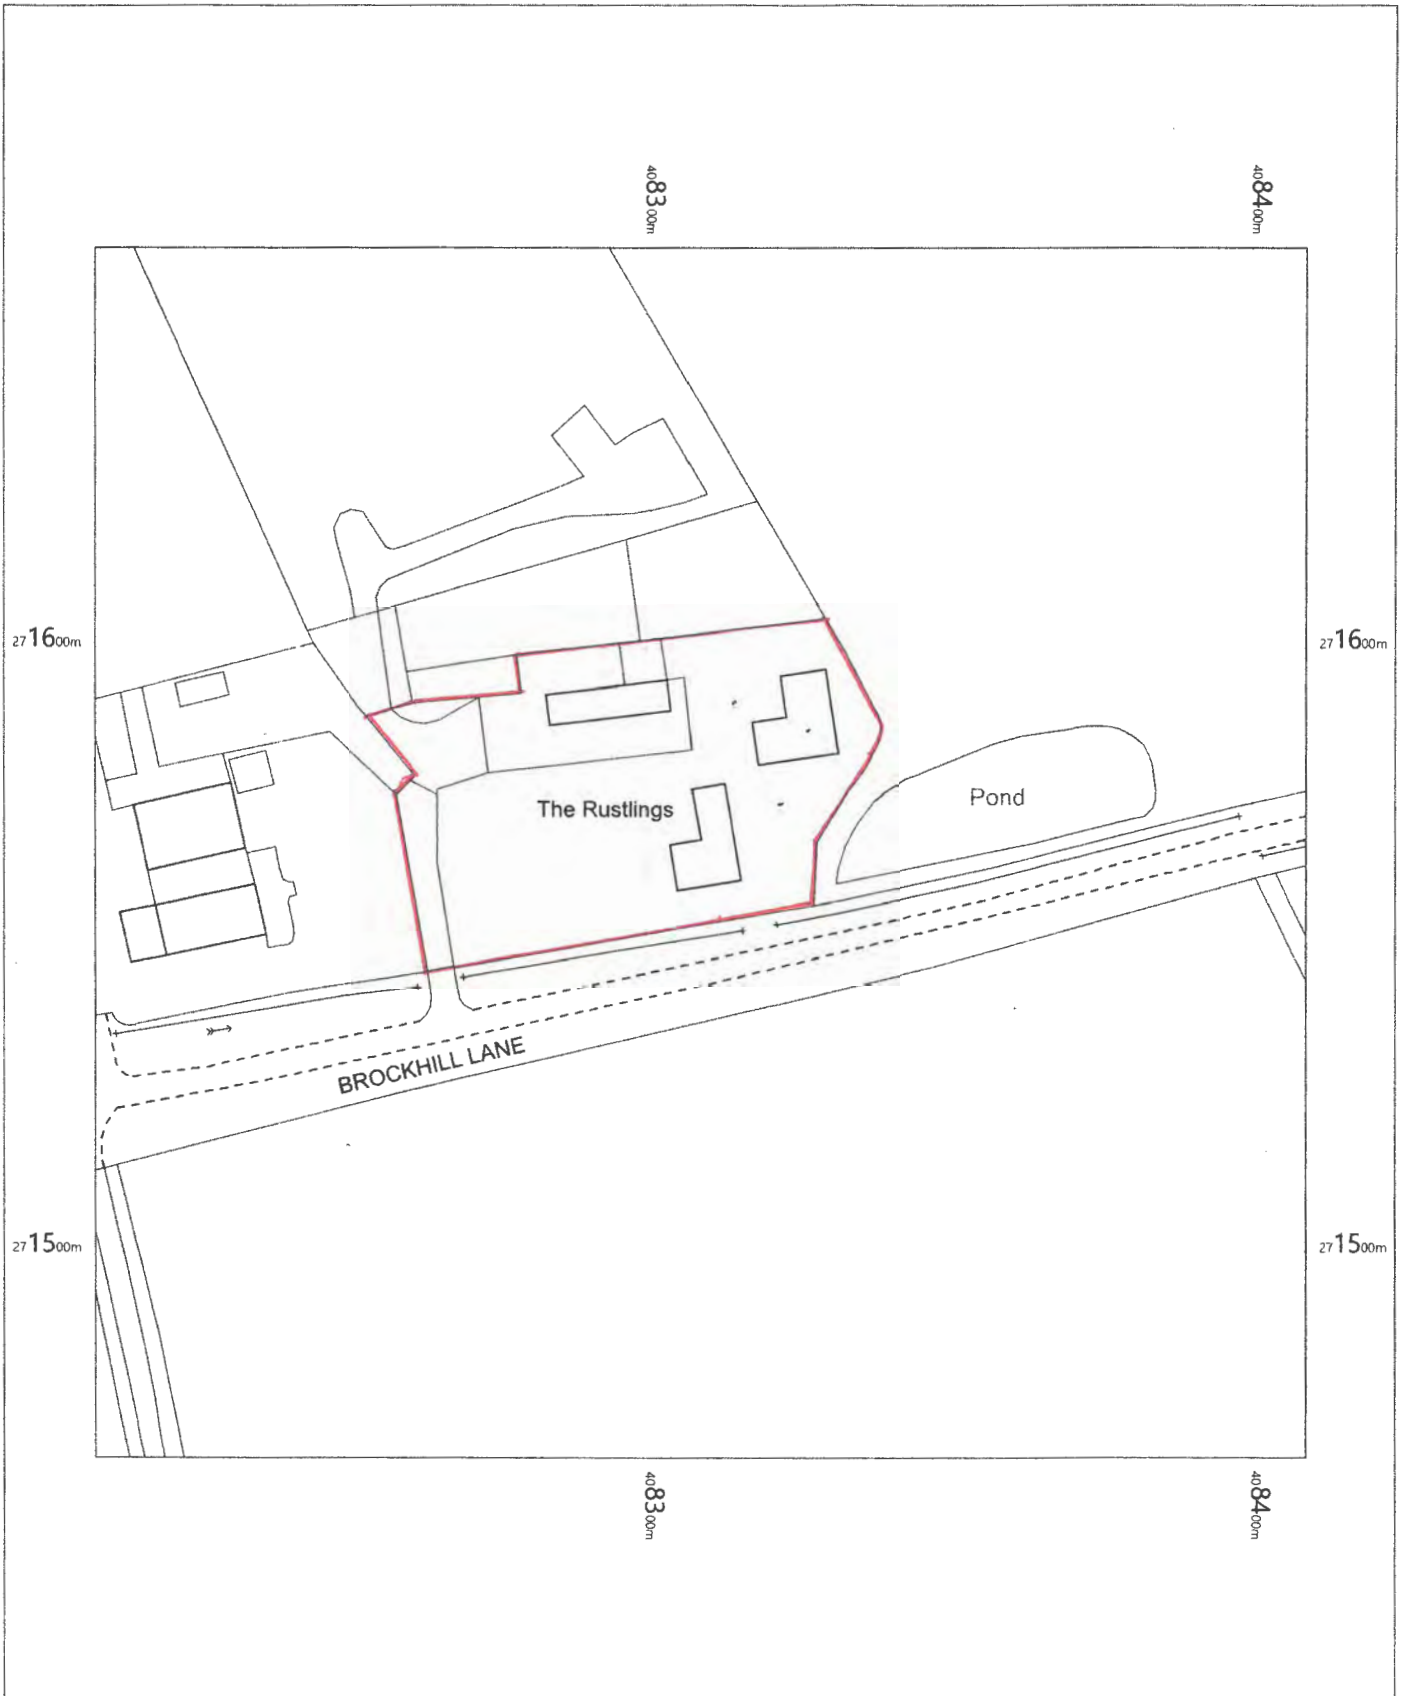

THE "RUSTLINGS"
 BROCKHILL LANE
 BEOLEY
 B45 9DA

OS MasterMap 1250/2500/10000 scale
 Wednesday, June 17, 2020, ID: CM-00882428
www.centremapslive.co.uk

1:1250 scale print at A4, Centre: 408309 E, 271566 N

©Crown Copyright Ordnance Survey. Licence no. 100019980

