
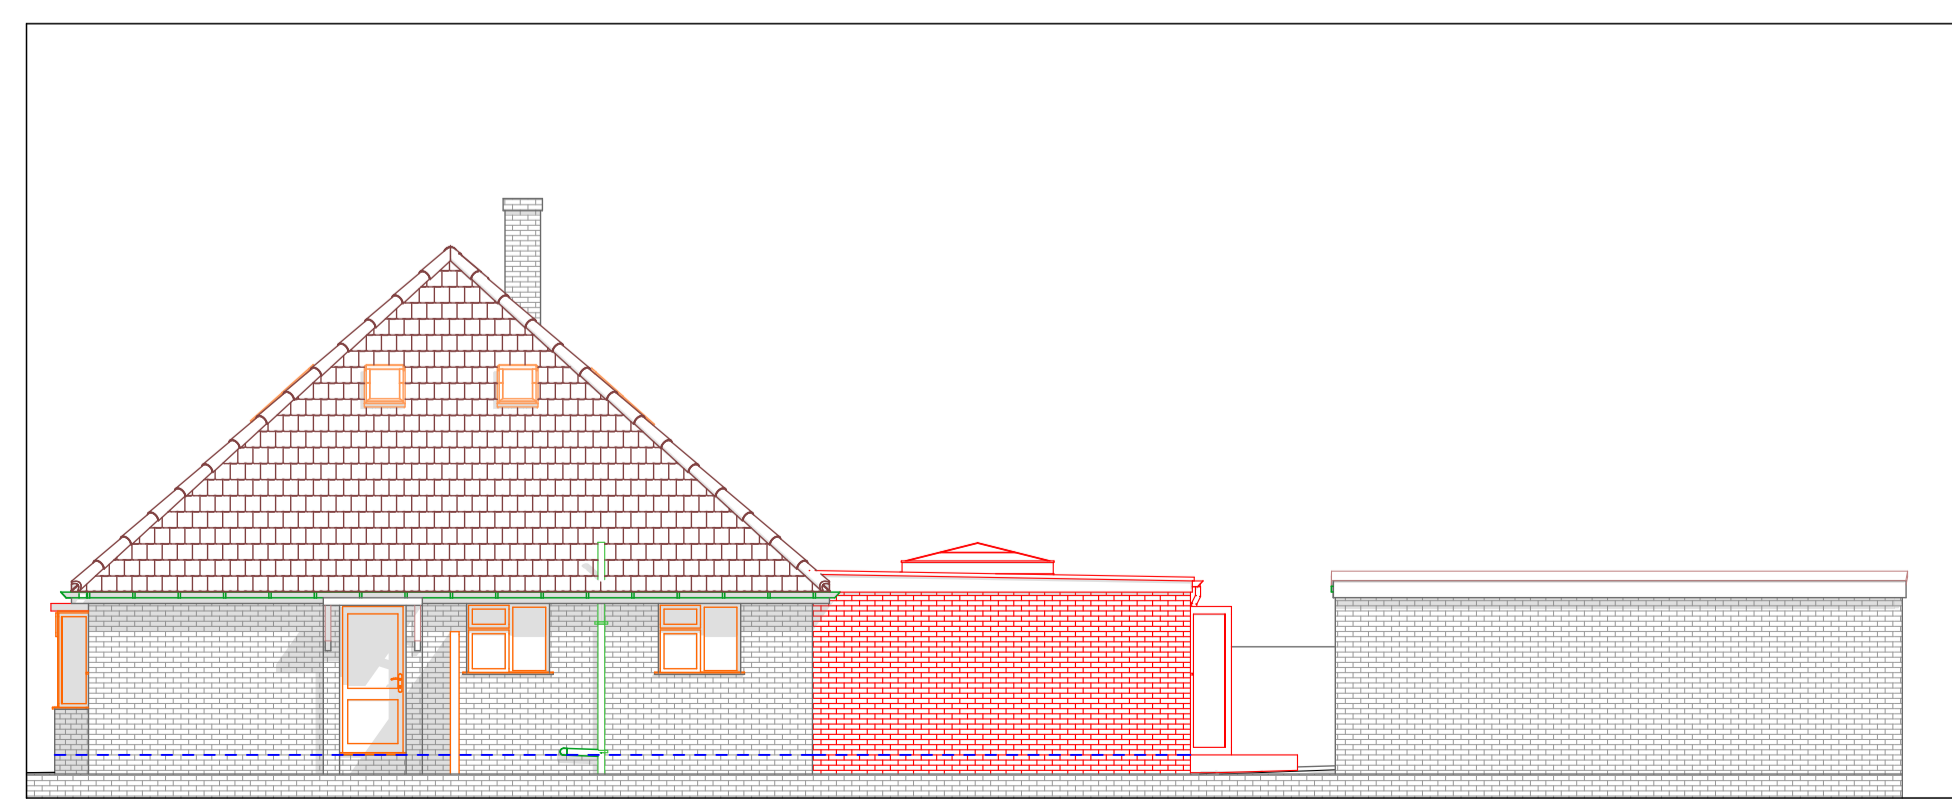
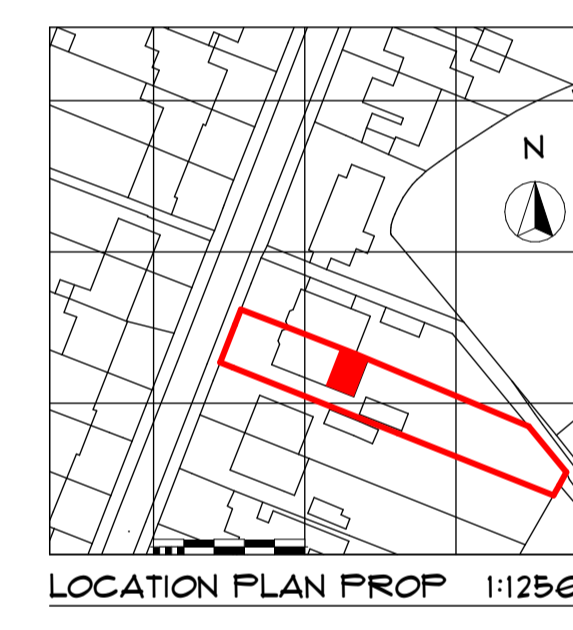
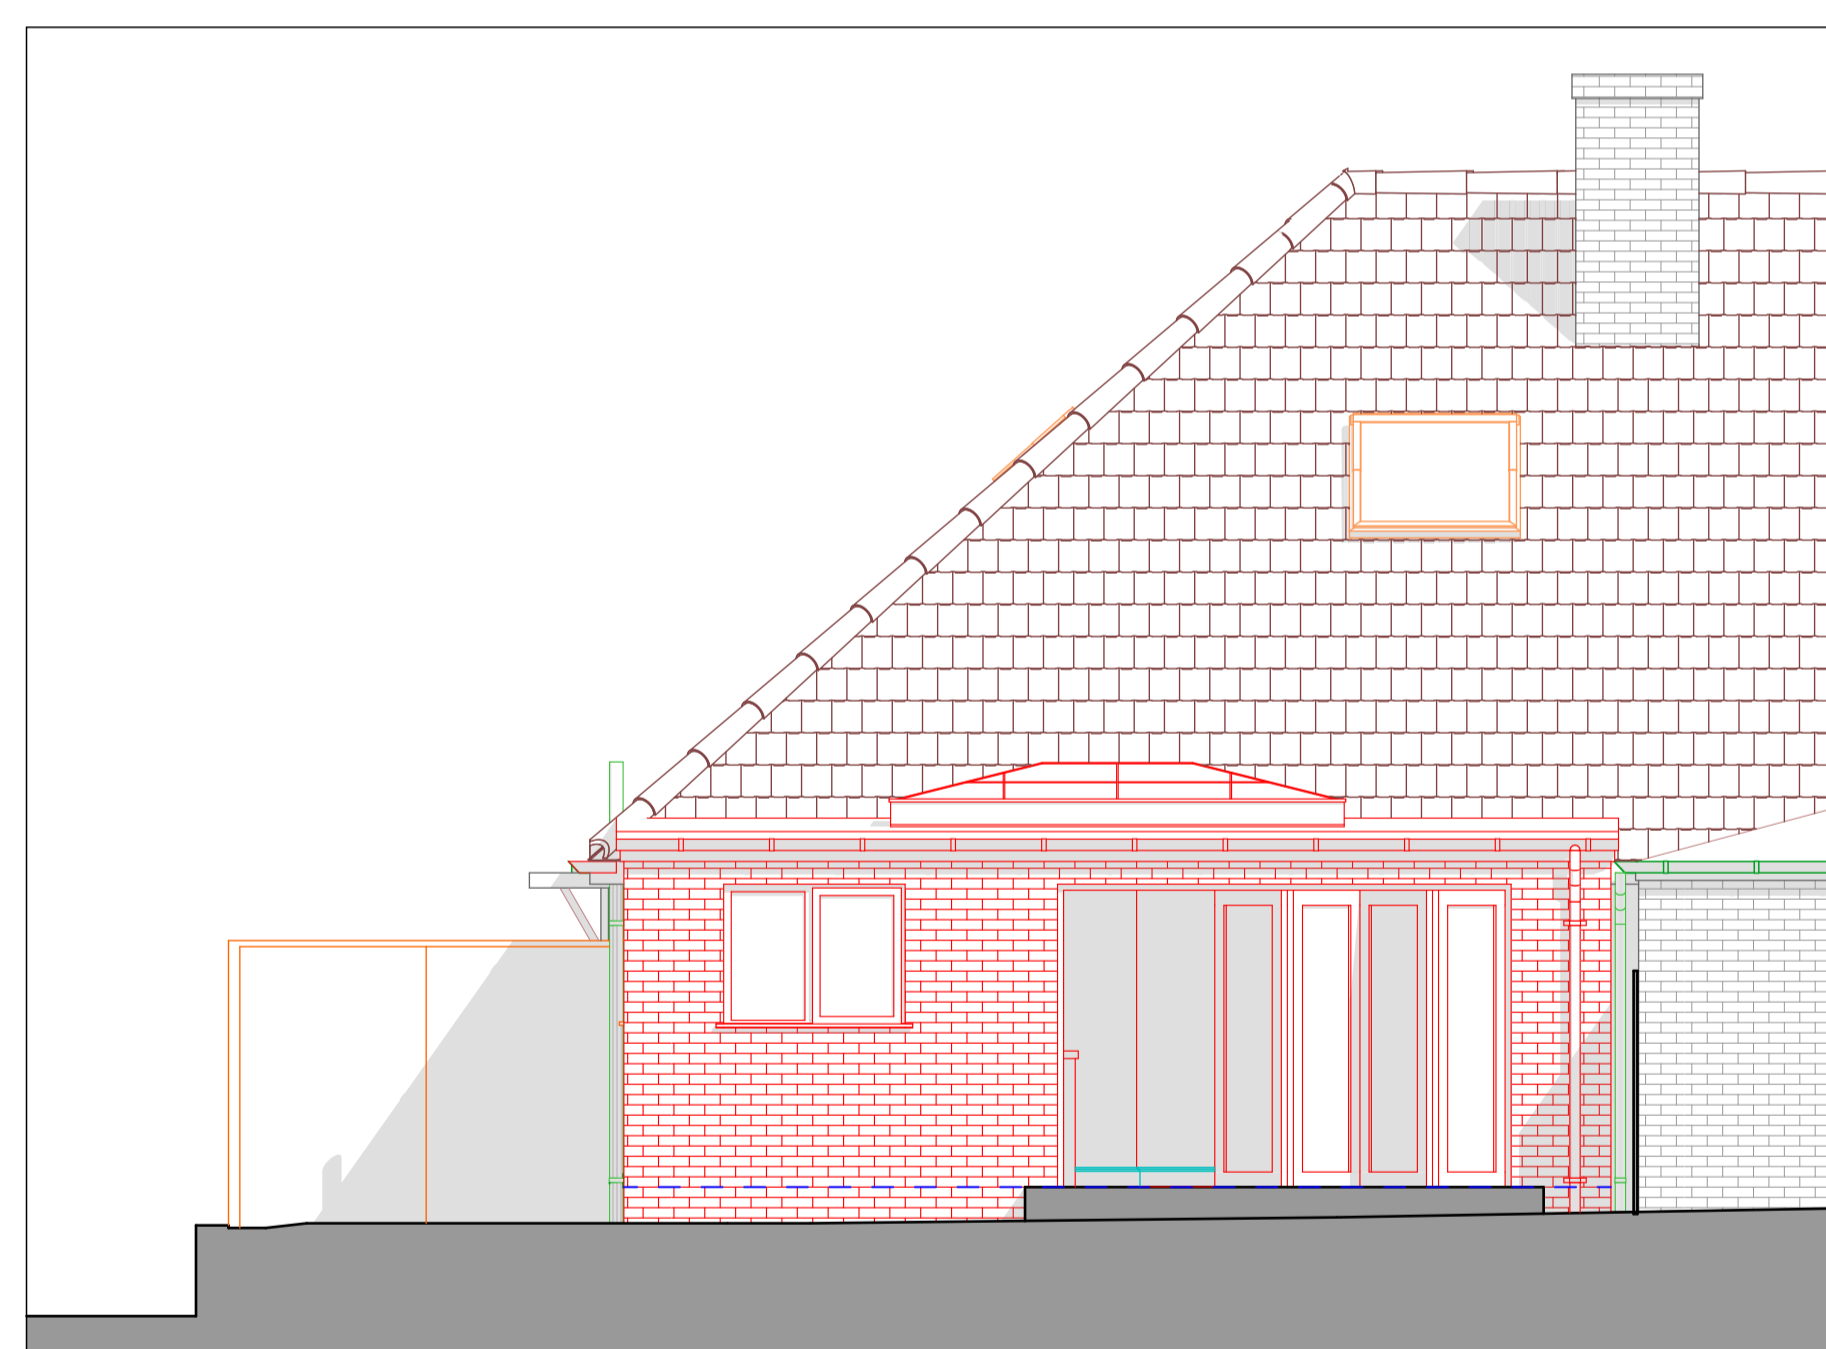
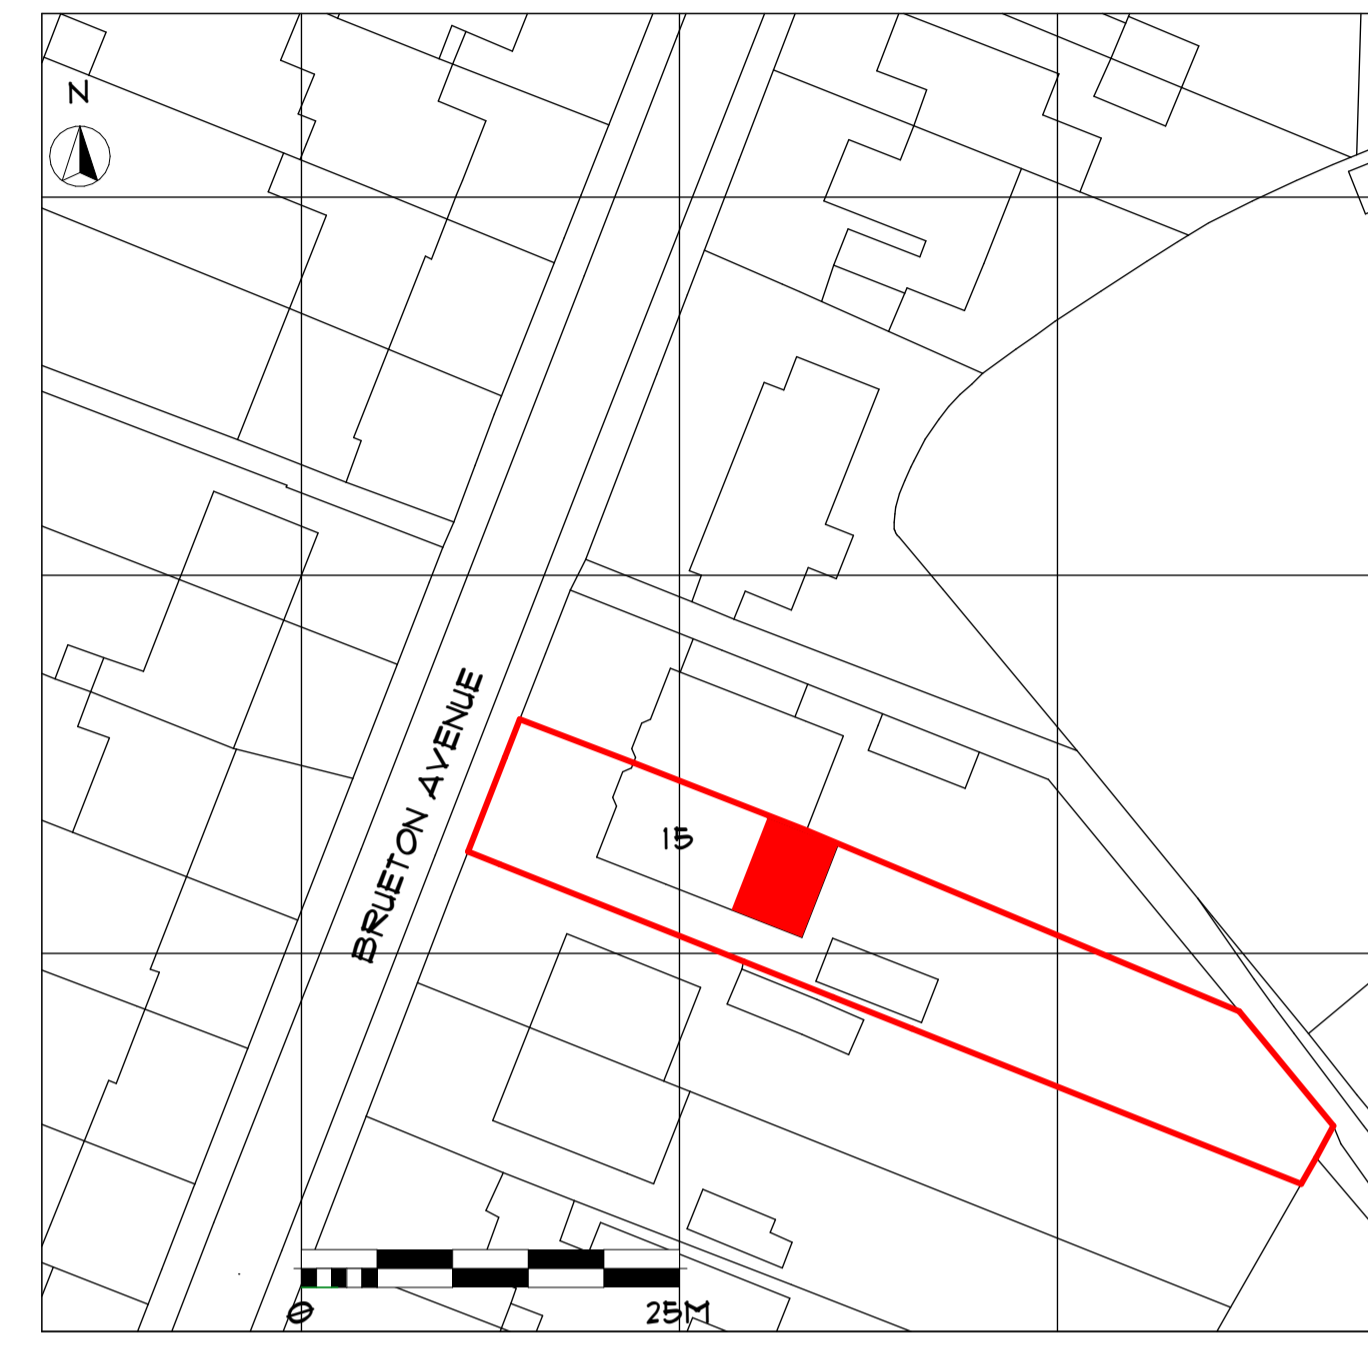
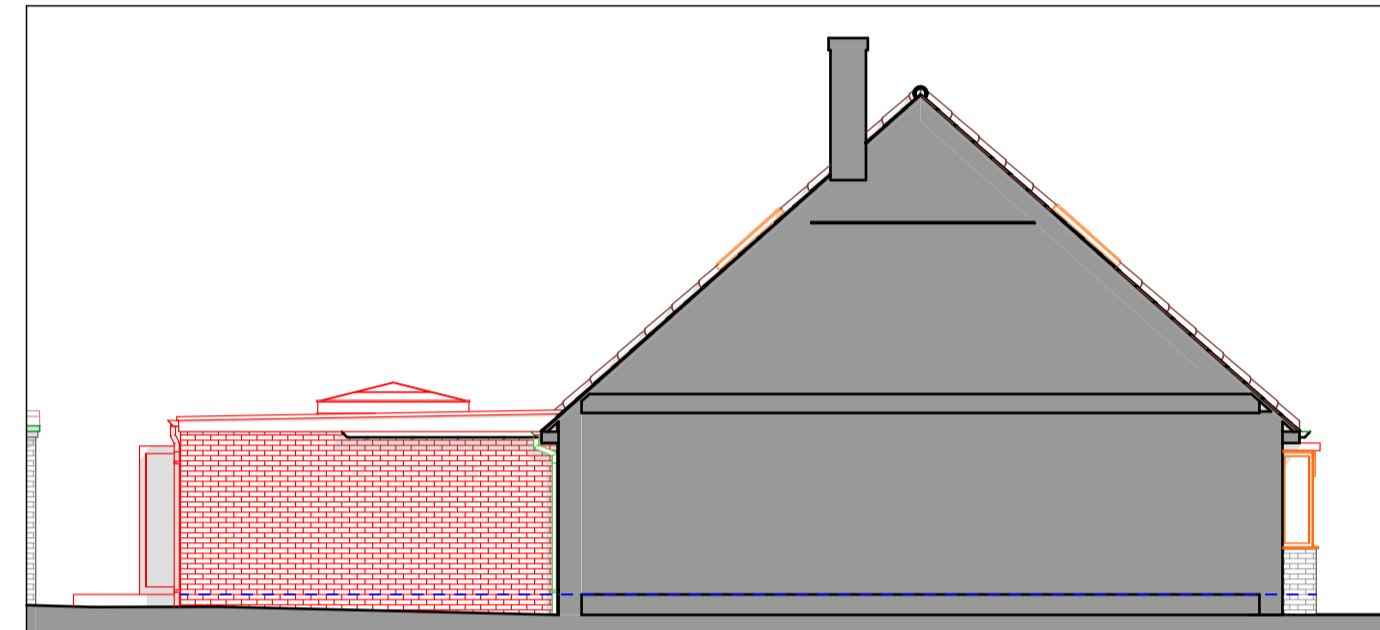
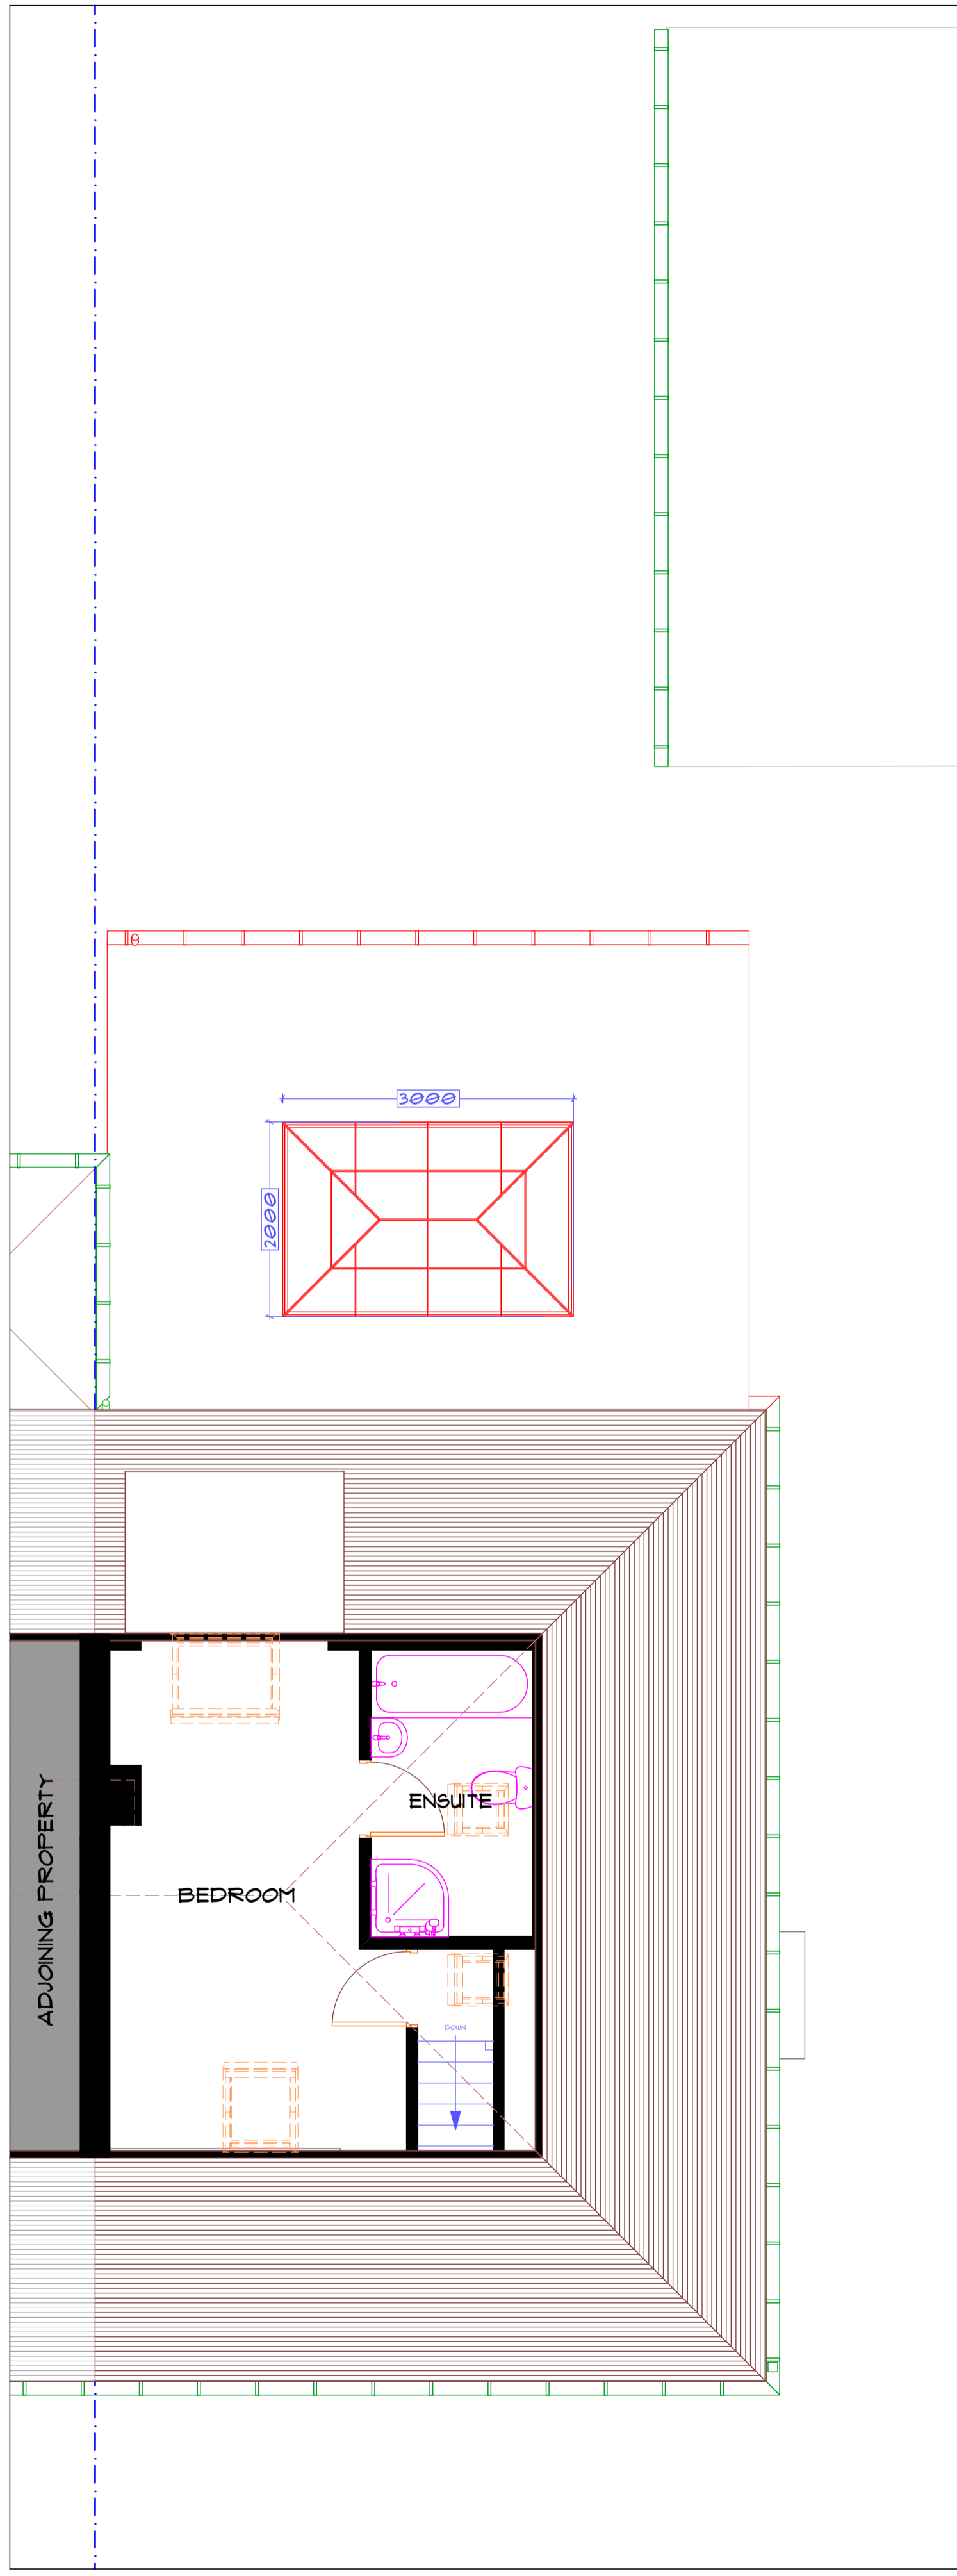


**GENERAL NOTES**

DO NOT SCALE THESE DRAWINGS  
 These drawings are to be read in conjunction with all relevant contract documentation including Structural Engineer's drawings, details, & specifications where provided.  
 Any discrepancies between these drawings and other documents / drawings are to be referred back immediately to CSB Architects.  
 The copyright both physical and intellectual lies with CSB Architects and the use and/or copying of these drawings or part of for purposes other than the project is forbidden unless confirmed in writing by CSB.

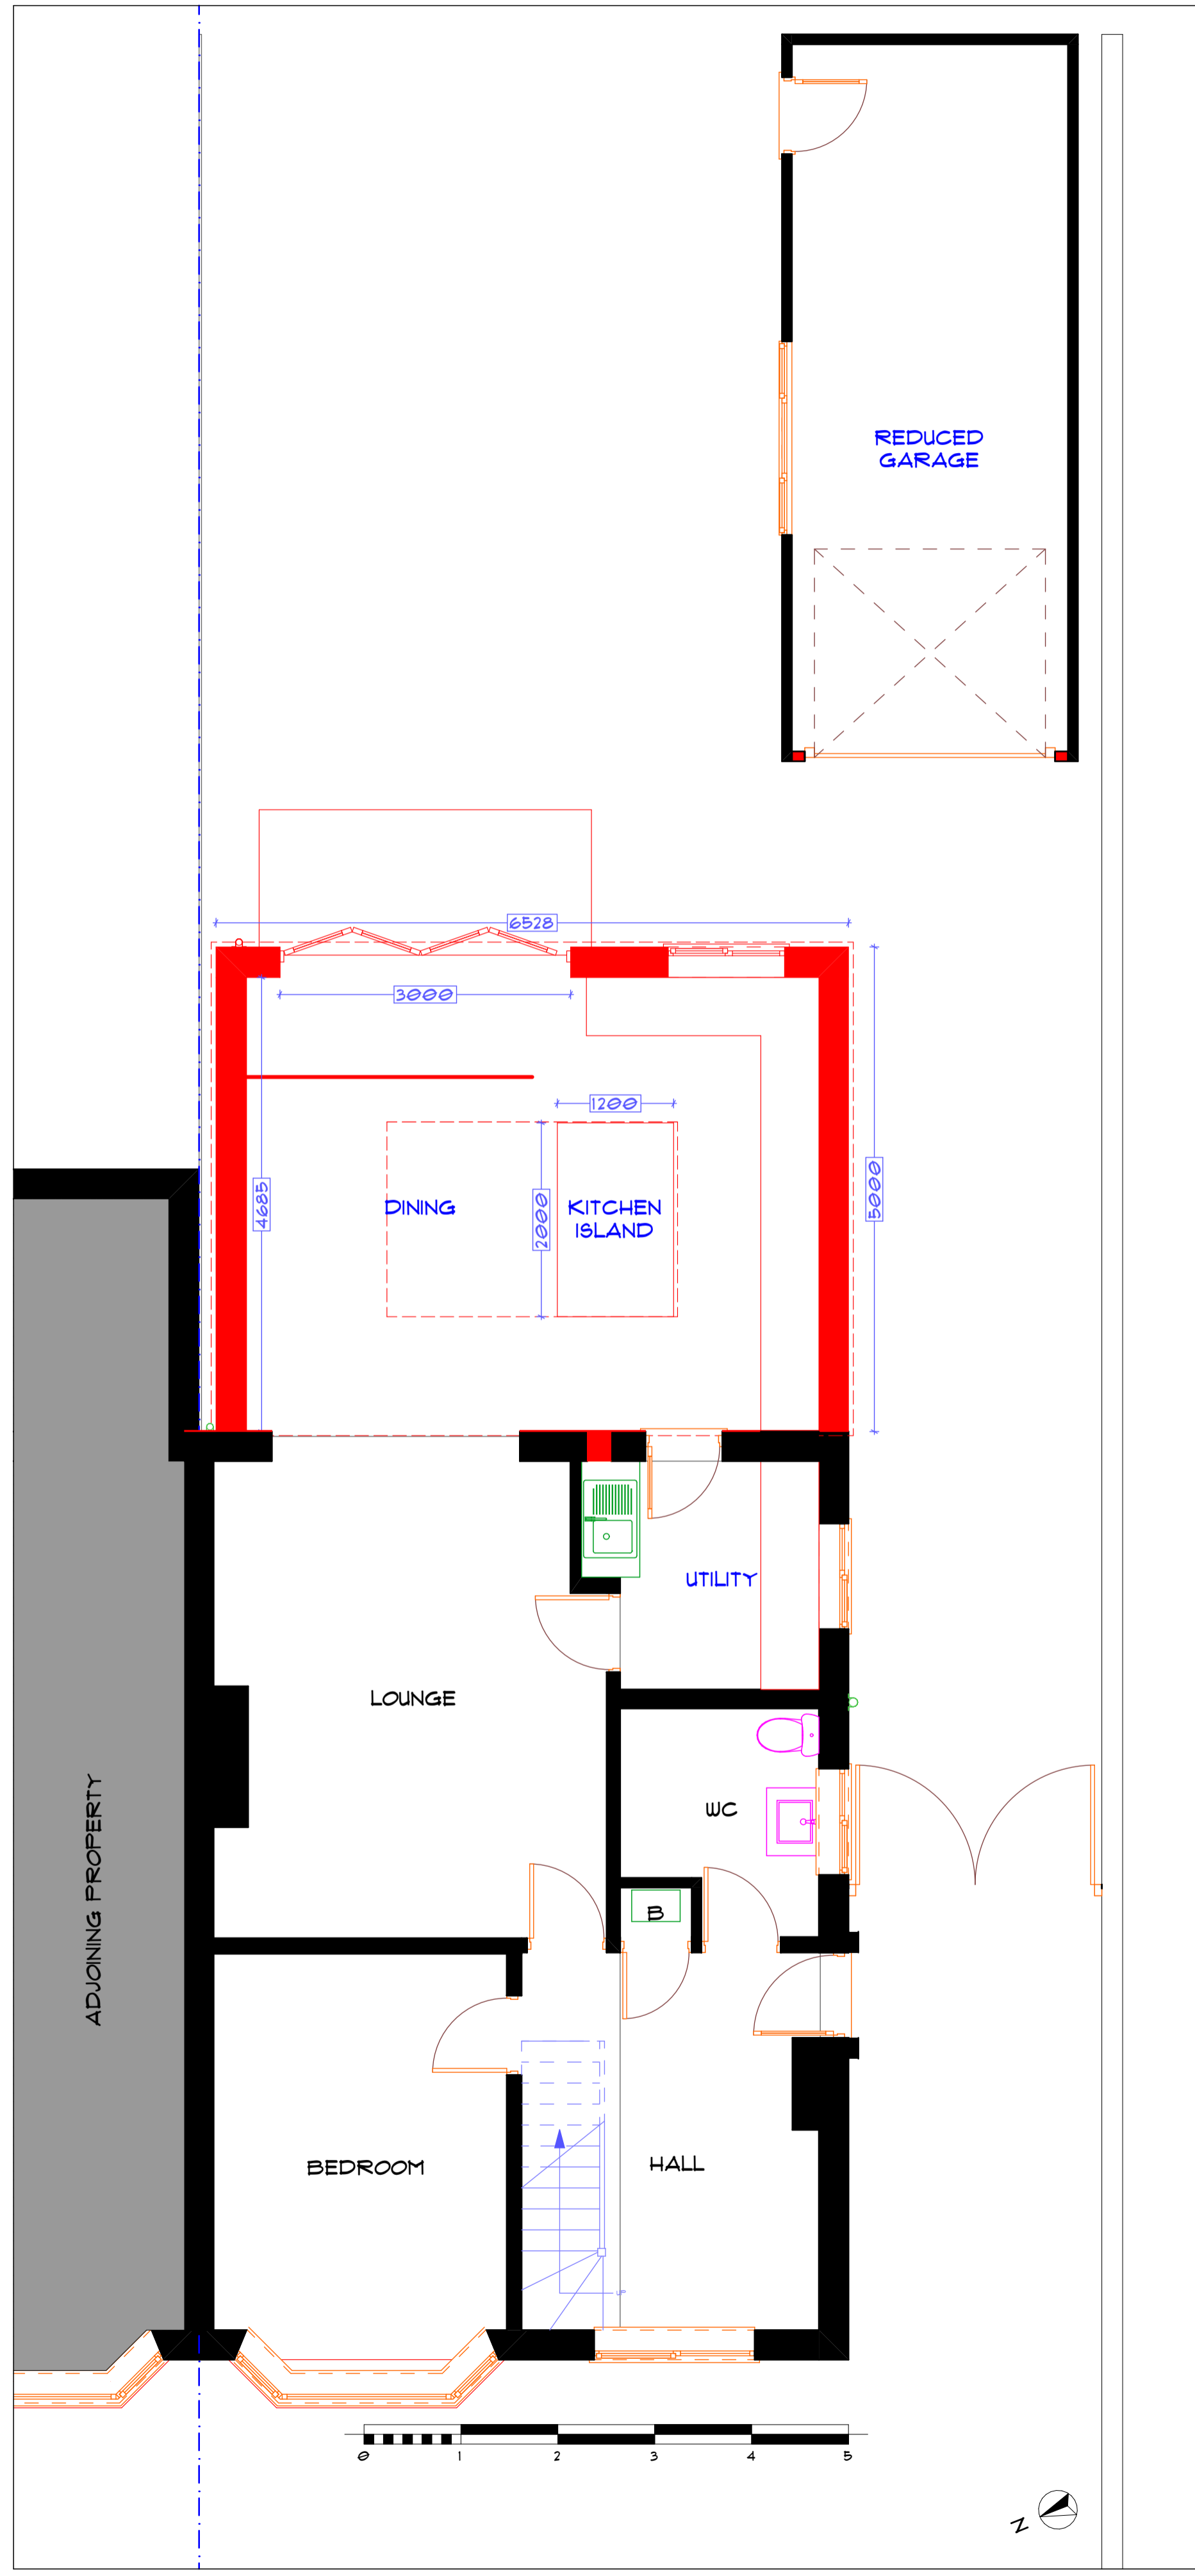

Client:	
MR & MRS TURNER	
Contract:	
15 BRULETON AVENUE BROMSGROVE B60 2AW	
Title:	
Scale:	Date:
	Drawn:
	Checked:
<b>CSB Architects</b>	
ASTWOOD BANK REDDITCH B96 6DP	
Telephone: 01527 853942 E-Mail: info@csbarchitects.co.uk	
Drawing no. P01	
Job no. C2021-41	Revised: A