







This Drawing is Copyright.



Note: All dimensions to be checked on site and not to be scaled from drawing.

AMENDMENTS:

Revision	Date
A	17.09.20
B	09.10.20
C	10.11.20

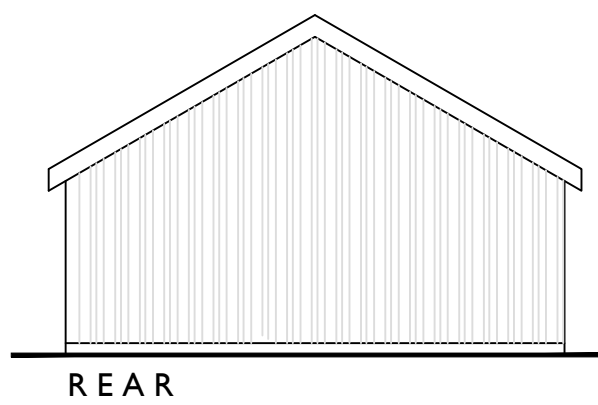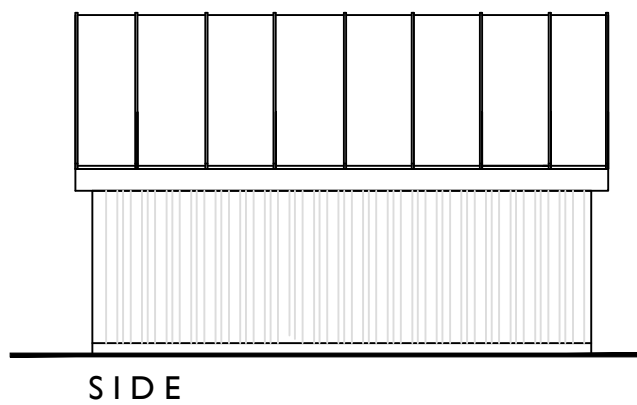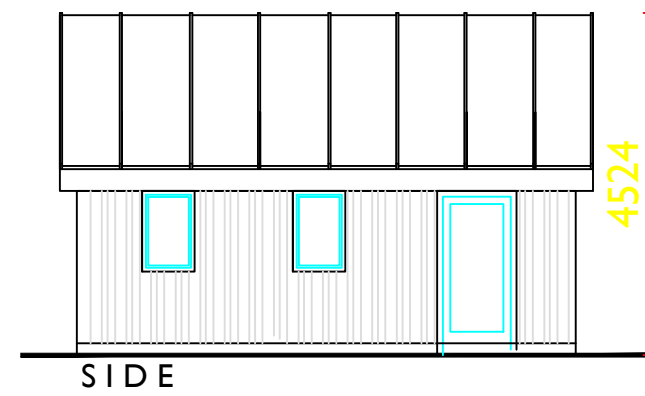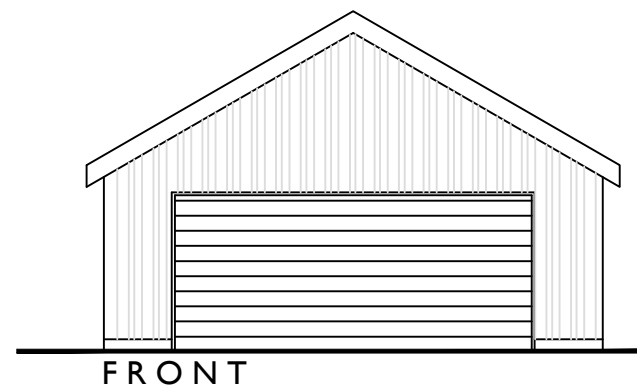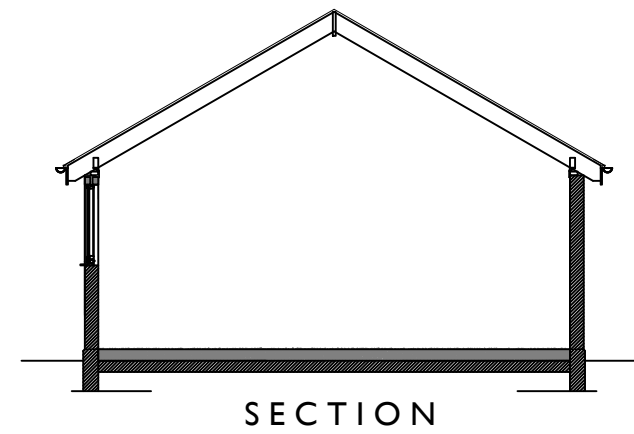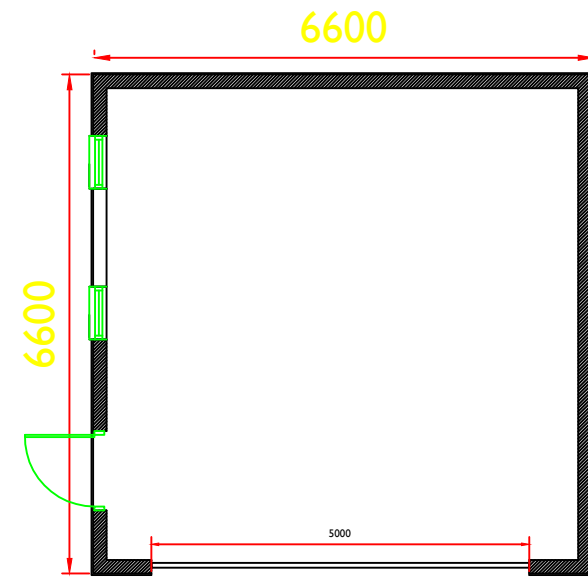

BUCKMASTERBATCUP
Architects Ltd.

CLIENT:

Mr. C. Anton

PROJECT TITLE:

**New Dwelling
Ty Wern,
Franksbridge**

DRAWING TITLE:

Garage Plans

SCALE: 1:100 @ A3

DATE: May 2020

SWANSEA

70 Walter Road

Swansea, SA1 4QA

T - 01792 466060

F - 01792 644646

www.bbarch.co.uk

info@bbarch.co.uk

LONDON

One Kingdom Street

Paddington Central

London, W2 6BD

BBA 778.B.12C