

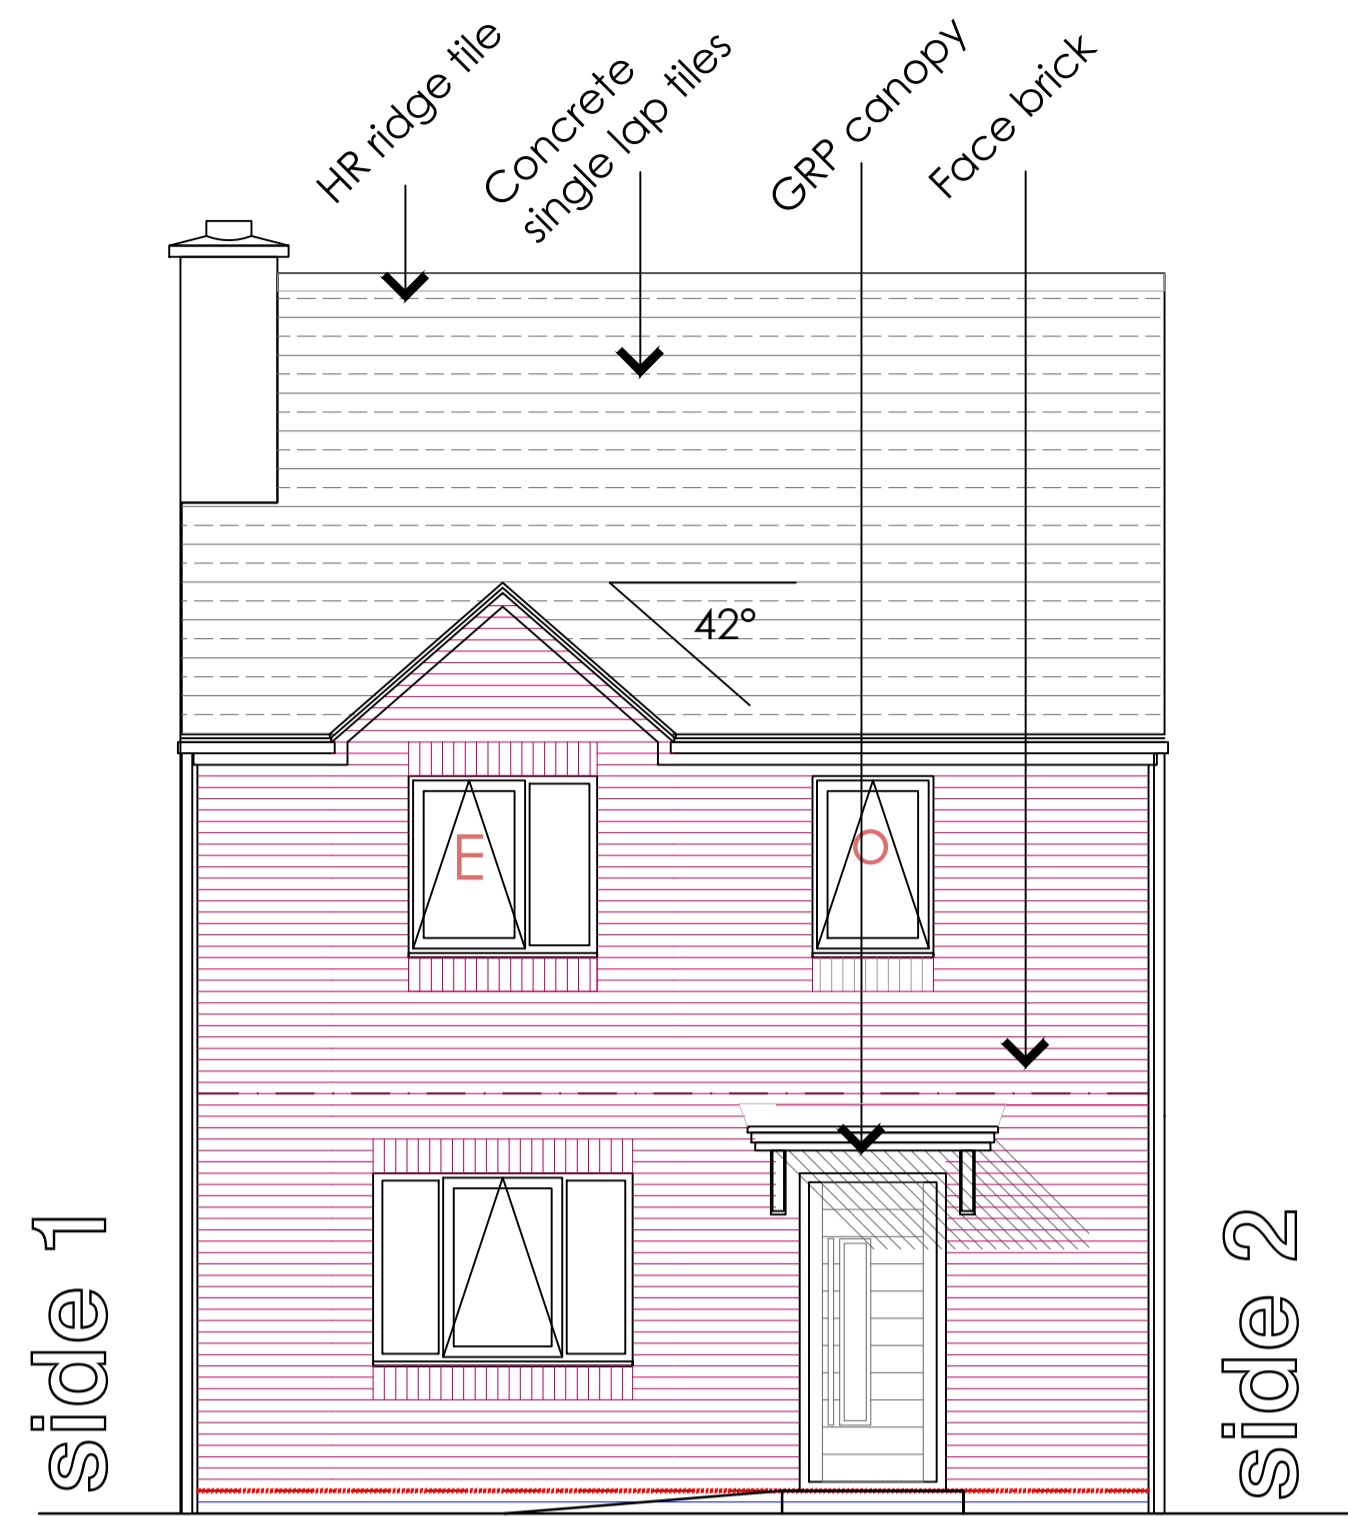




Copyright of this drawing is retained by Masefields Marchant Brabbs Limited, not to be reproduced or copied without written consent.

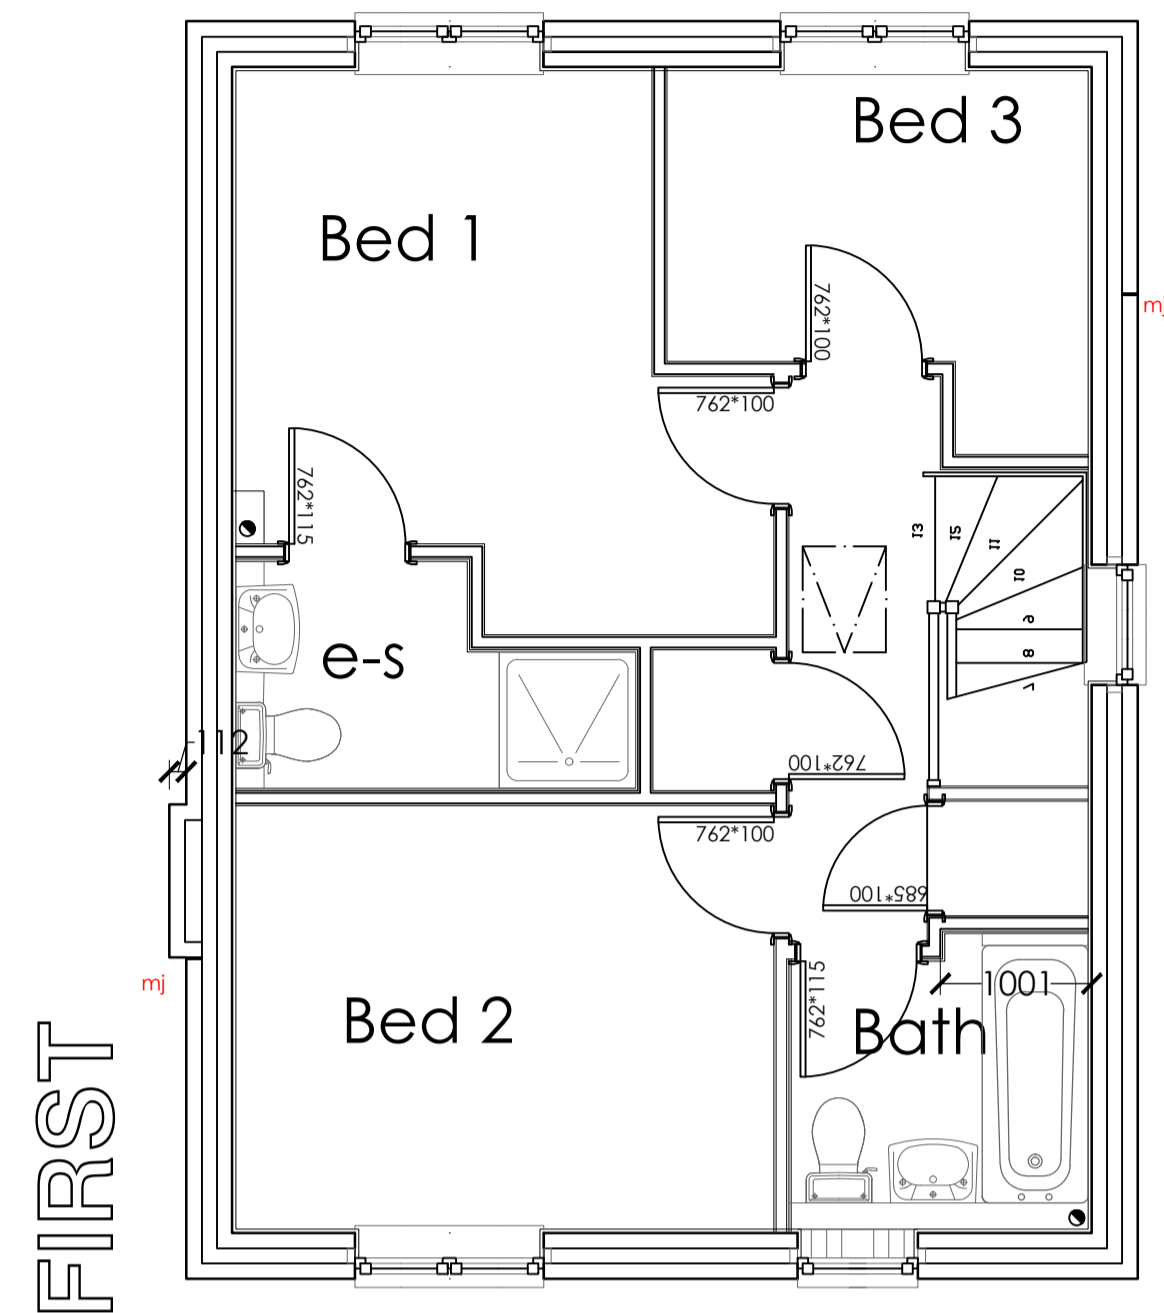

3BXR FRONT -

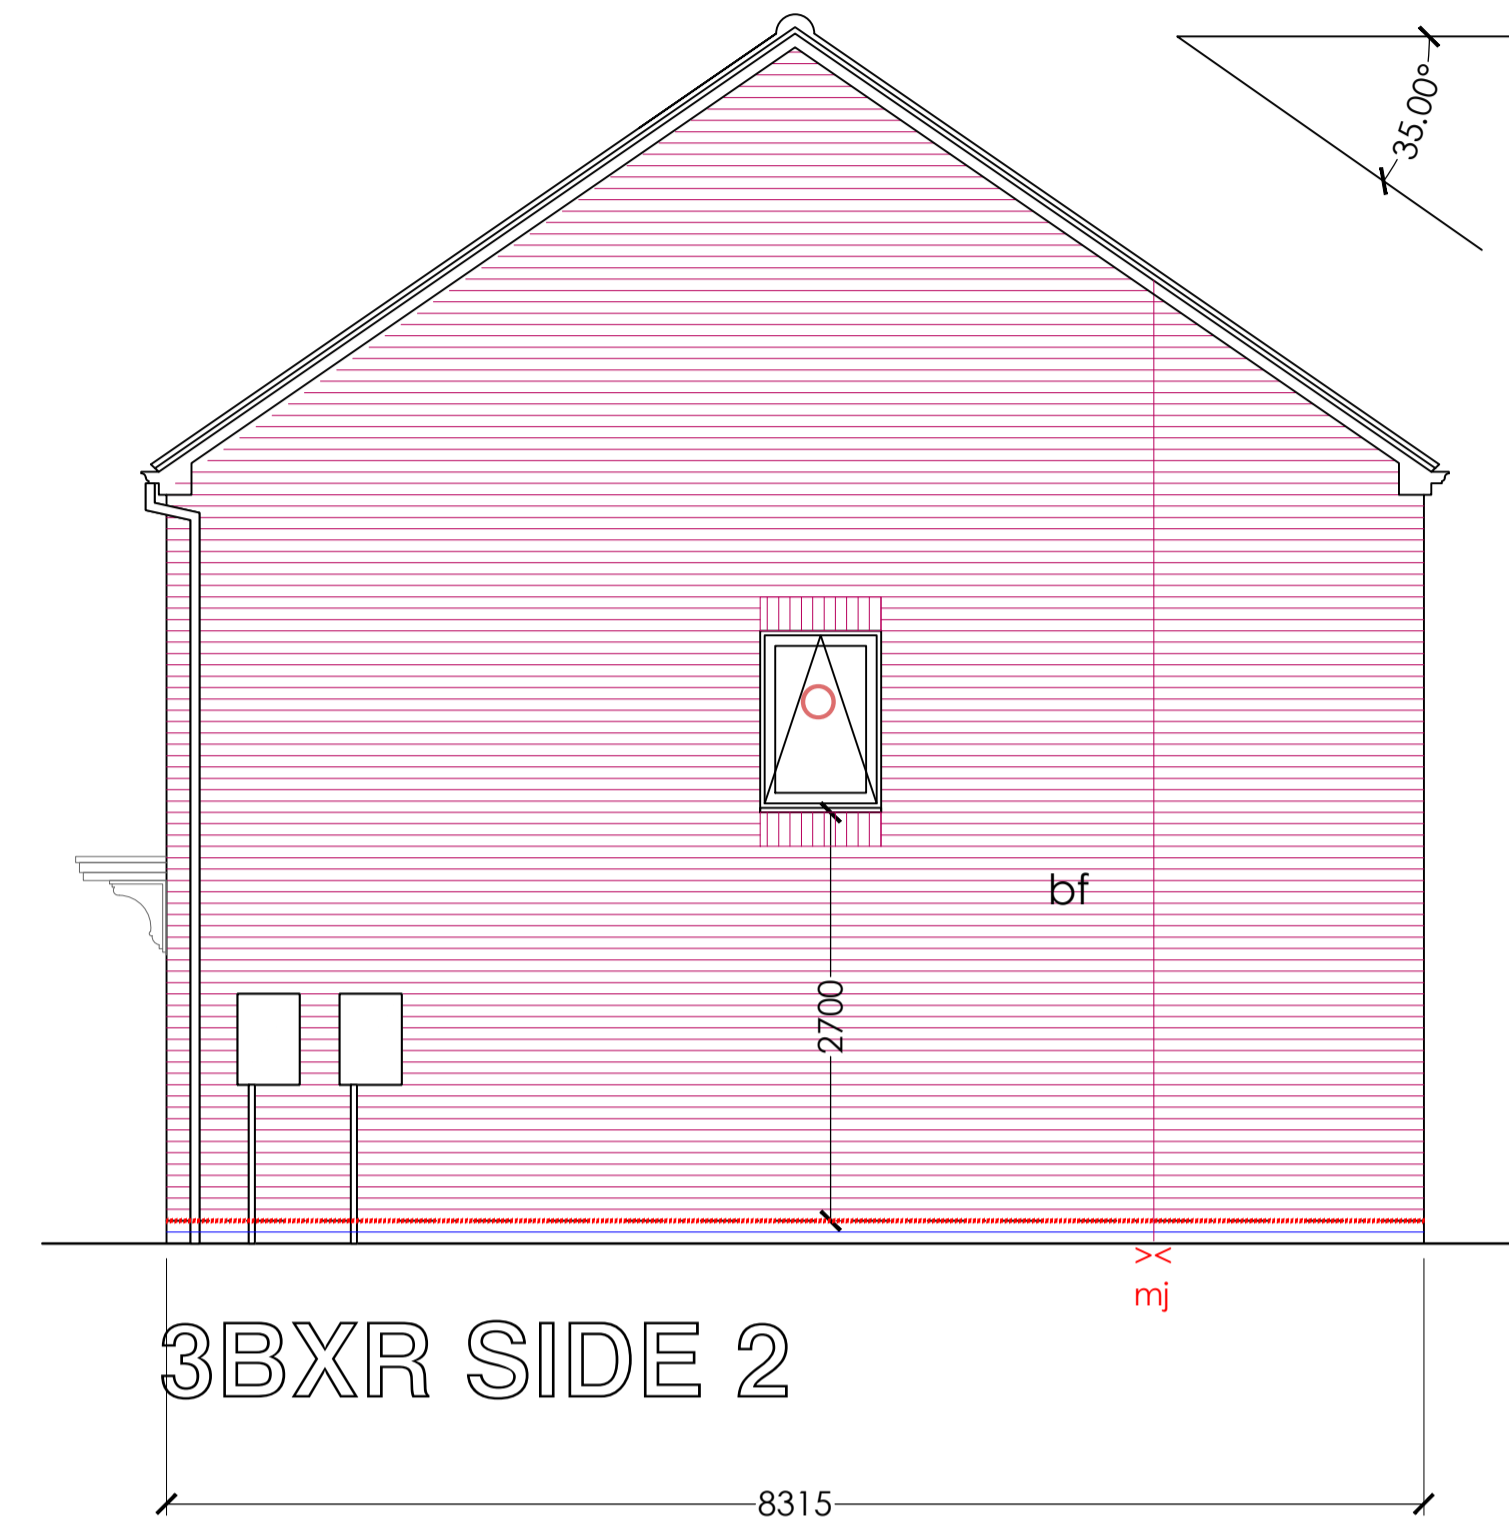

3BXR SIDE 2

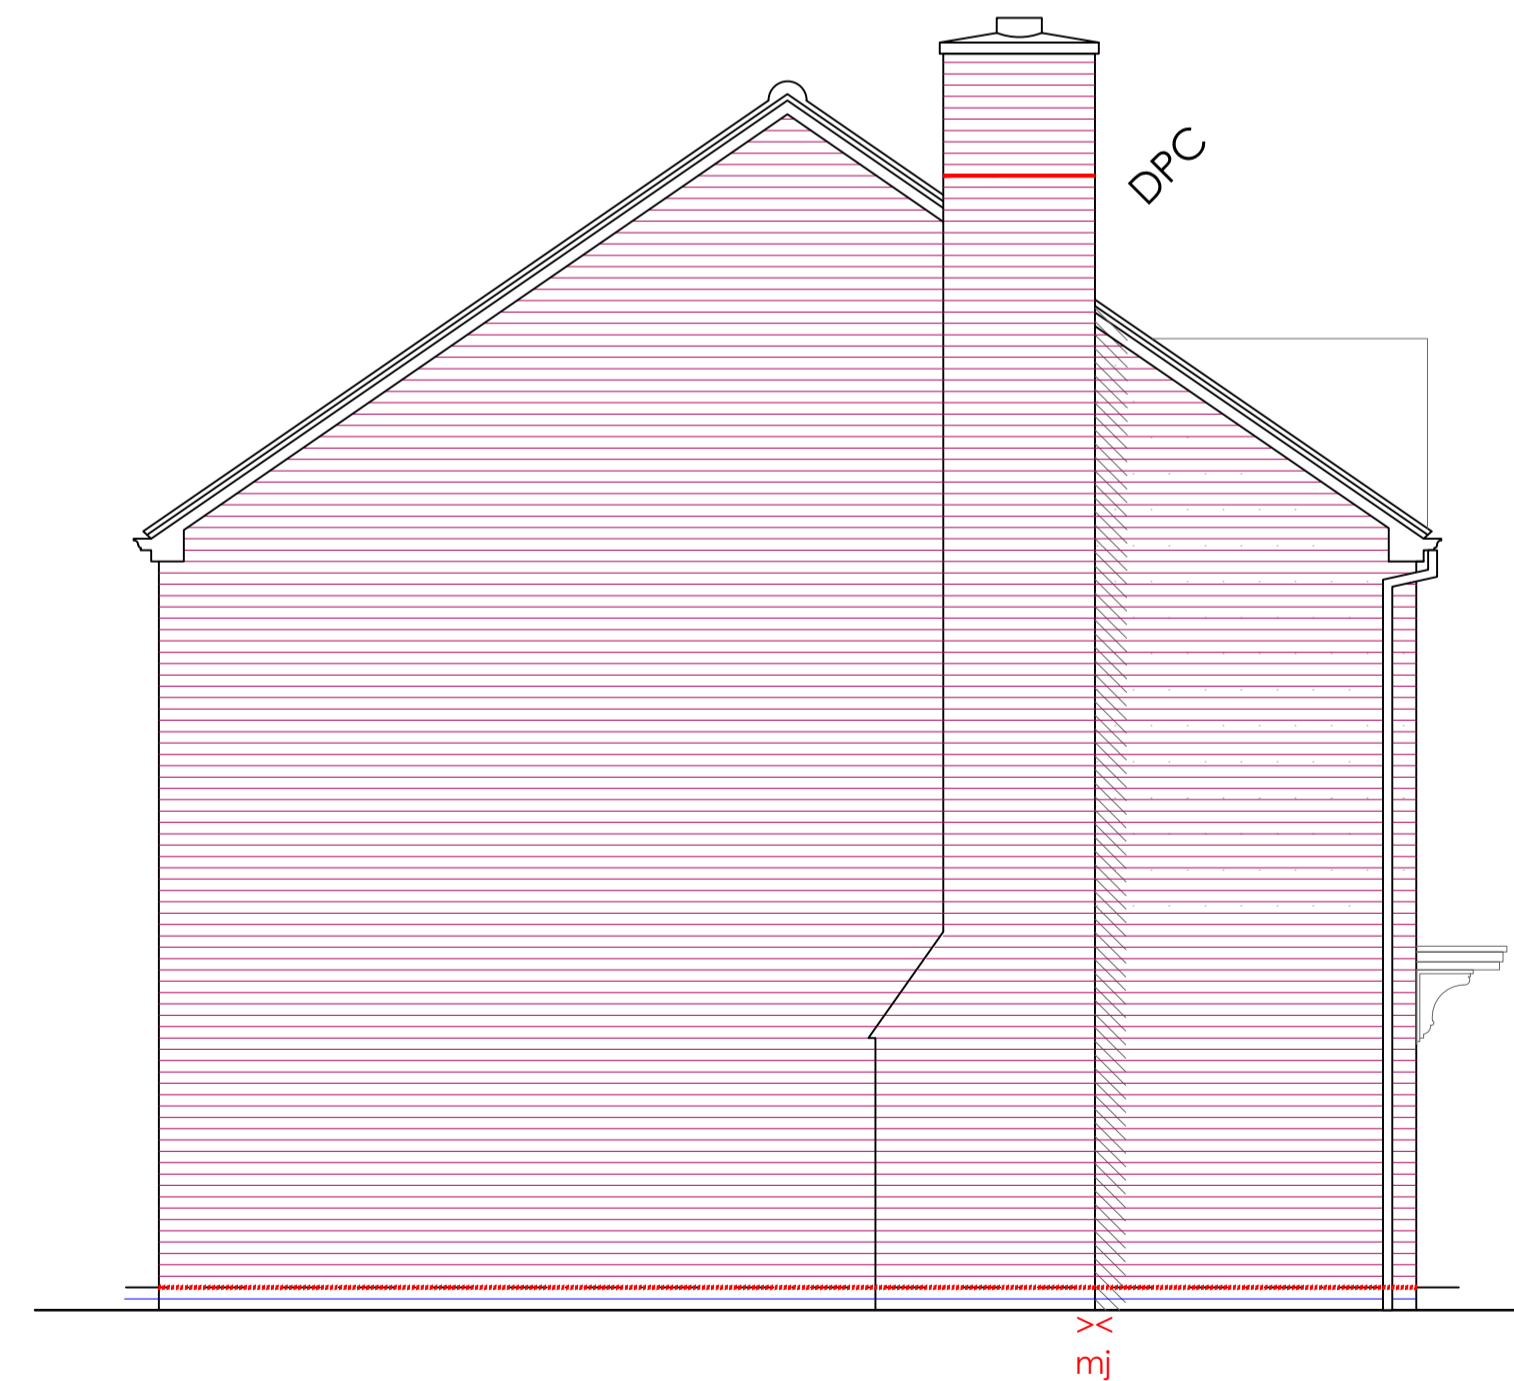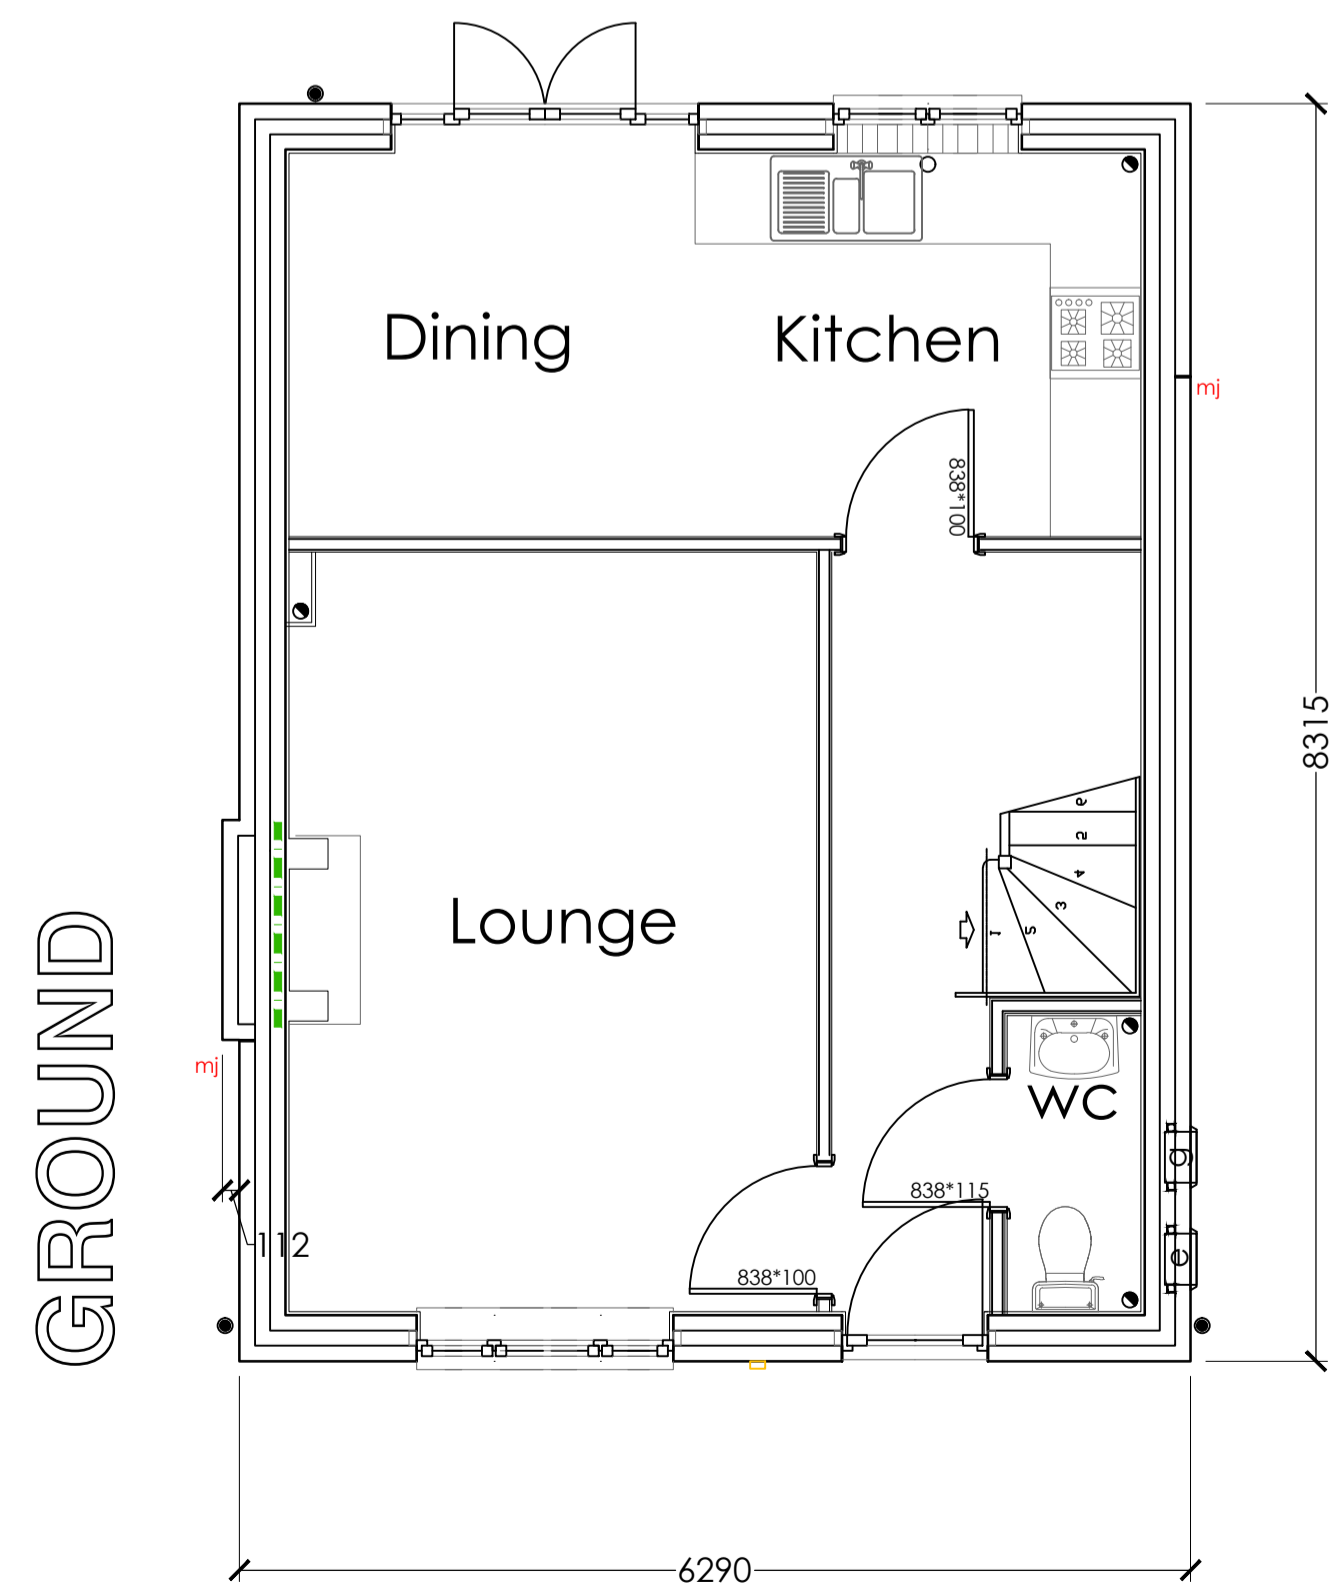

3BXR SIDE 1



Rev A:-/mb/ 21.01.21 elevations

DRAWING STAGE

F=Feasibility  
P=Planning stages  
W=Working drawings  
AB=As built

W

CLIENT:  
TUDOR OAK  
Blackcliffe  
Binton



PROJECT:  
Land opposite TAN HOUSE Fm  
Studley Rd  
REDDITCH

TITLE:  
PLANS  
TYPE 3BX

Chartered Architects & Surveyors  
Doric House, Church St.  
Studley Warwickshire B80 7LG  
Tel: 01527 910190 Fax: 01527 857465  
Email: architecture@masefields.co.uk

Drawn mb	Ratio 1:50@A1	Checked mb	
Date Nov 20	Job No 3210	Drg No 219	Rev A