


Existing South Elevation



Existing Floor Plan



Block Plan

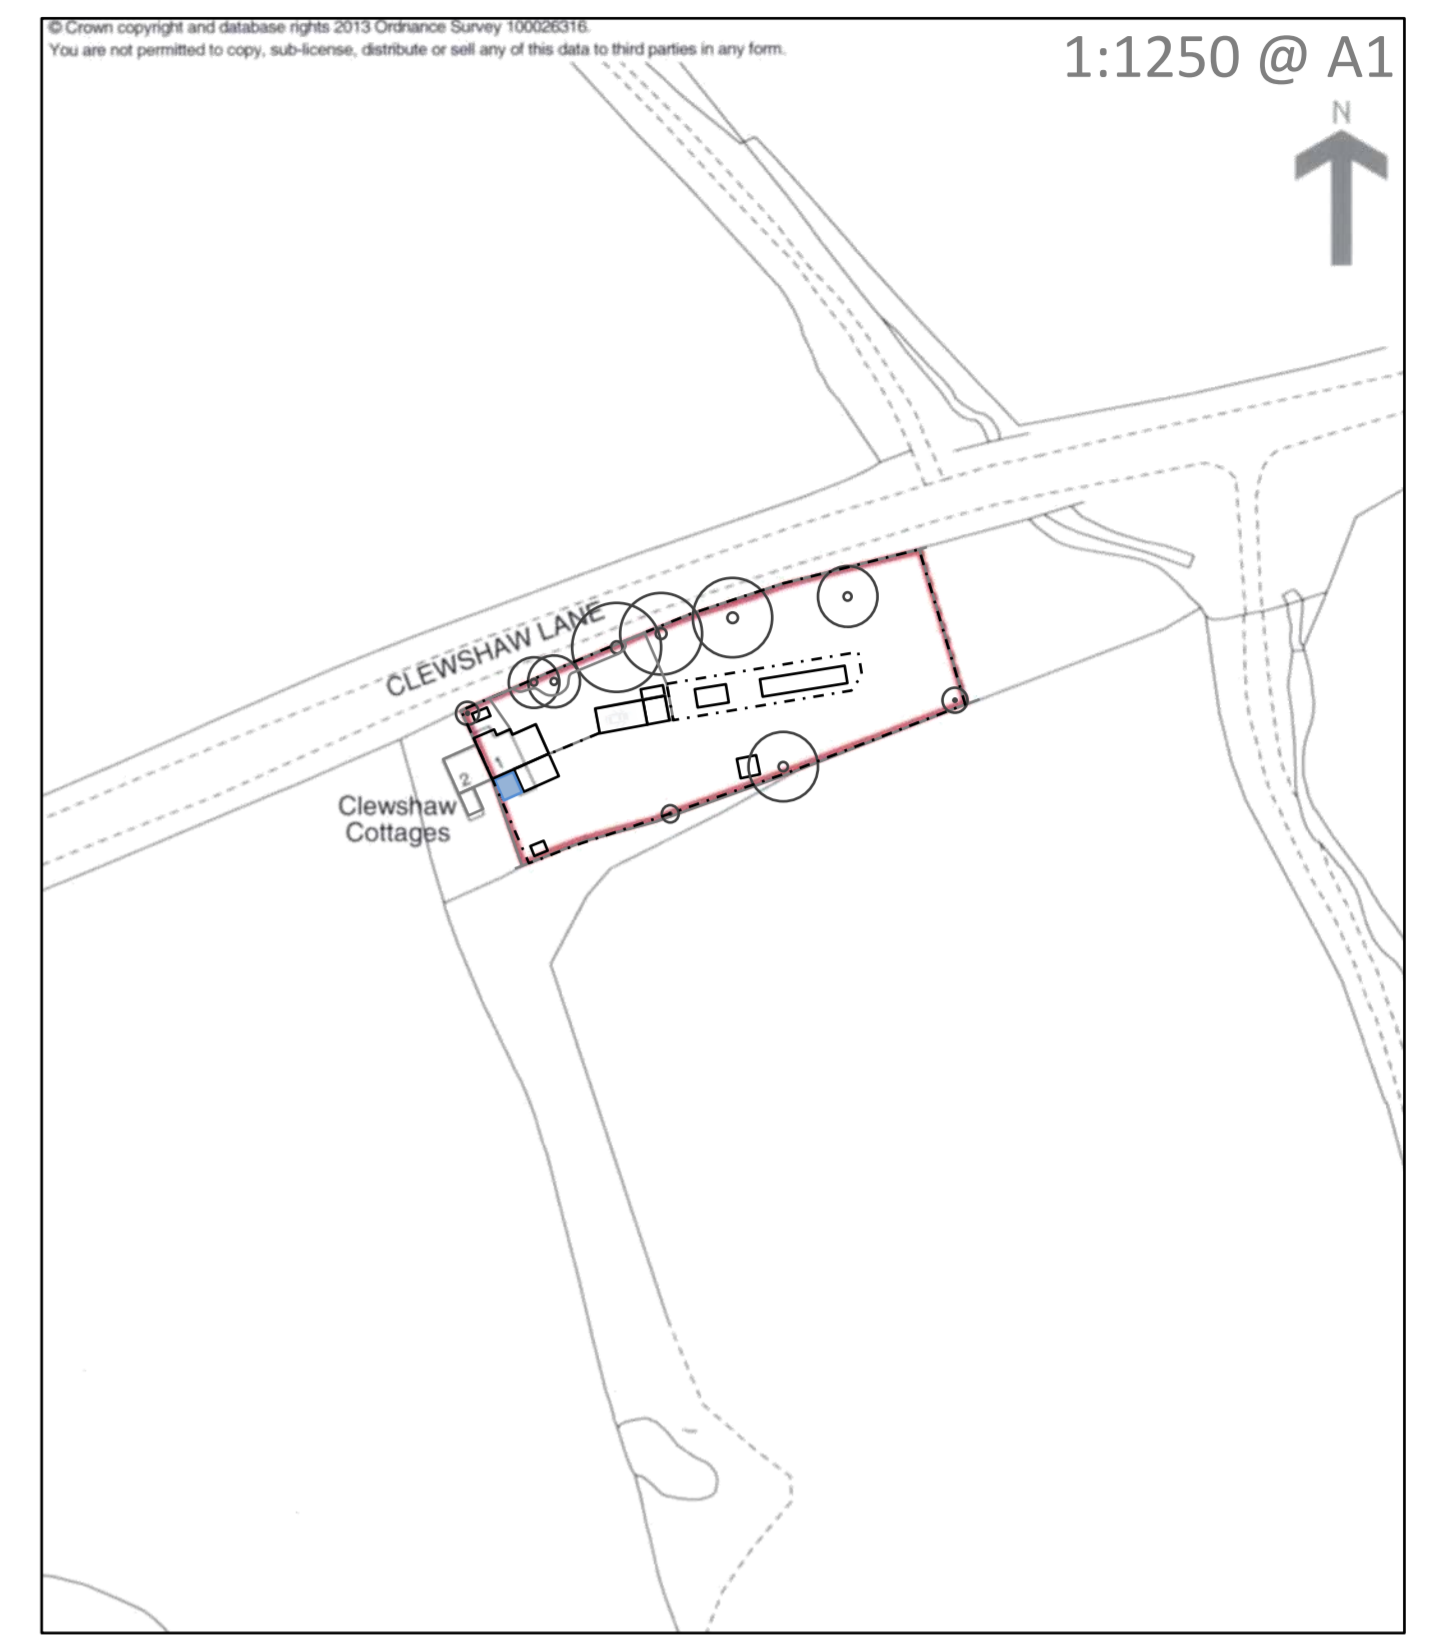

Proposed South Elevation



Proposed Floor Plan



1 Clewshaw Cottage
 Clewshaw Lane
 Wythall
 B38 0EE

Proposed Rear Conservatory
 Elevations, Floor Plans and
 Block Plan

Drawing 1CC/21/02/001 rev. 1.0