


Block Plan
Scale 1:500

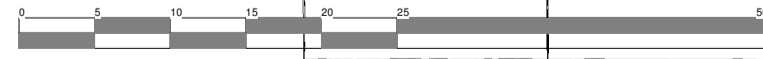

Ordnance Survey, (c) Crown Copyright 2020. All rights reserved. Licence number 100022432

Client Glen Farrow		hayward ARCHITECTS LTD	
Project Title Stoney Lane Farm Stoney Lane Bromsgrove		19 Station Road Bromsgrove Leicestershire LE10 1AW Tel: 01455 635 665 Fax: 01455 618 971 www.hayward-architects.co.uk	
Drawing Title Block plan		Date 12/2020	Sheet A1
Scale 1:500	Author WNF	Checked by	SD No. 20 137
Status Planning		Drawing No. 02A	