



BLOCK PLAN SCALE 1:500

Based on Ordnance Survey 1:1250 scale mapping
© Crown Copyright and Database right 2015
Ordnance Survey Licence Number 100020449

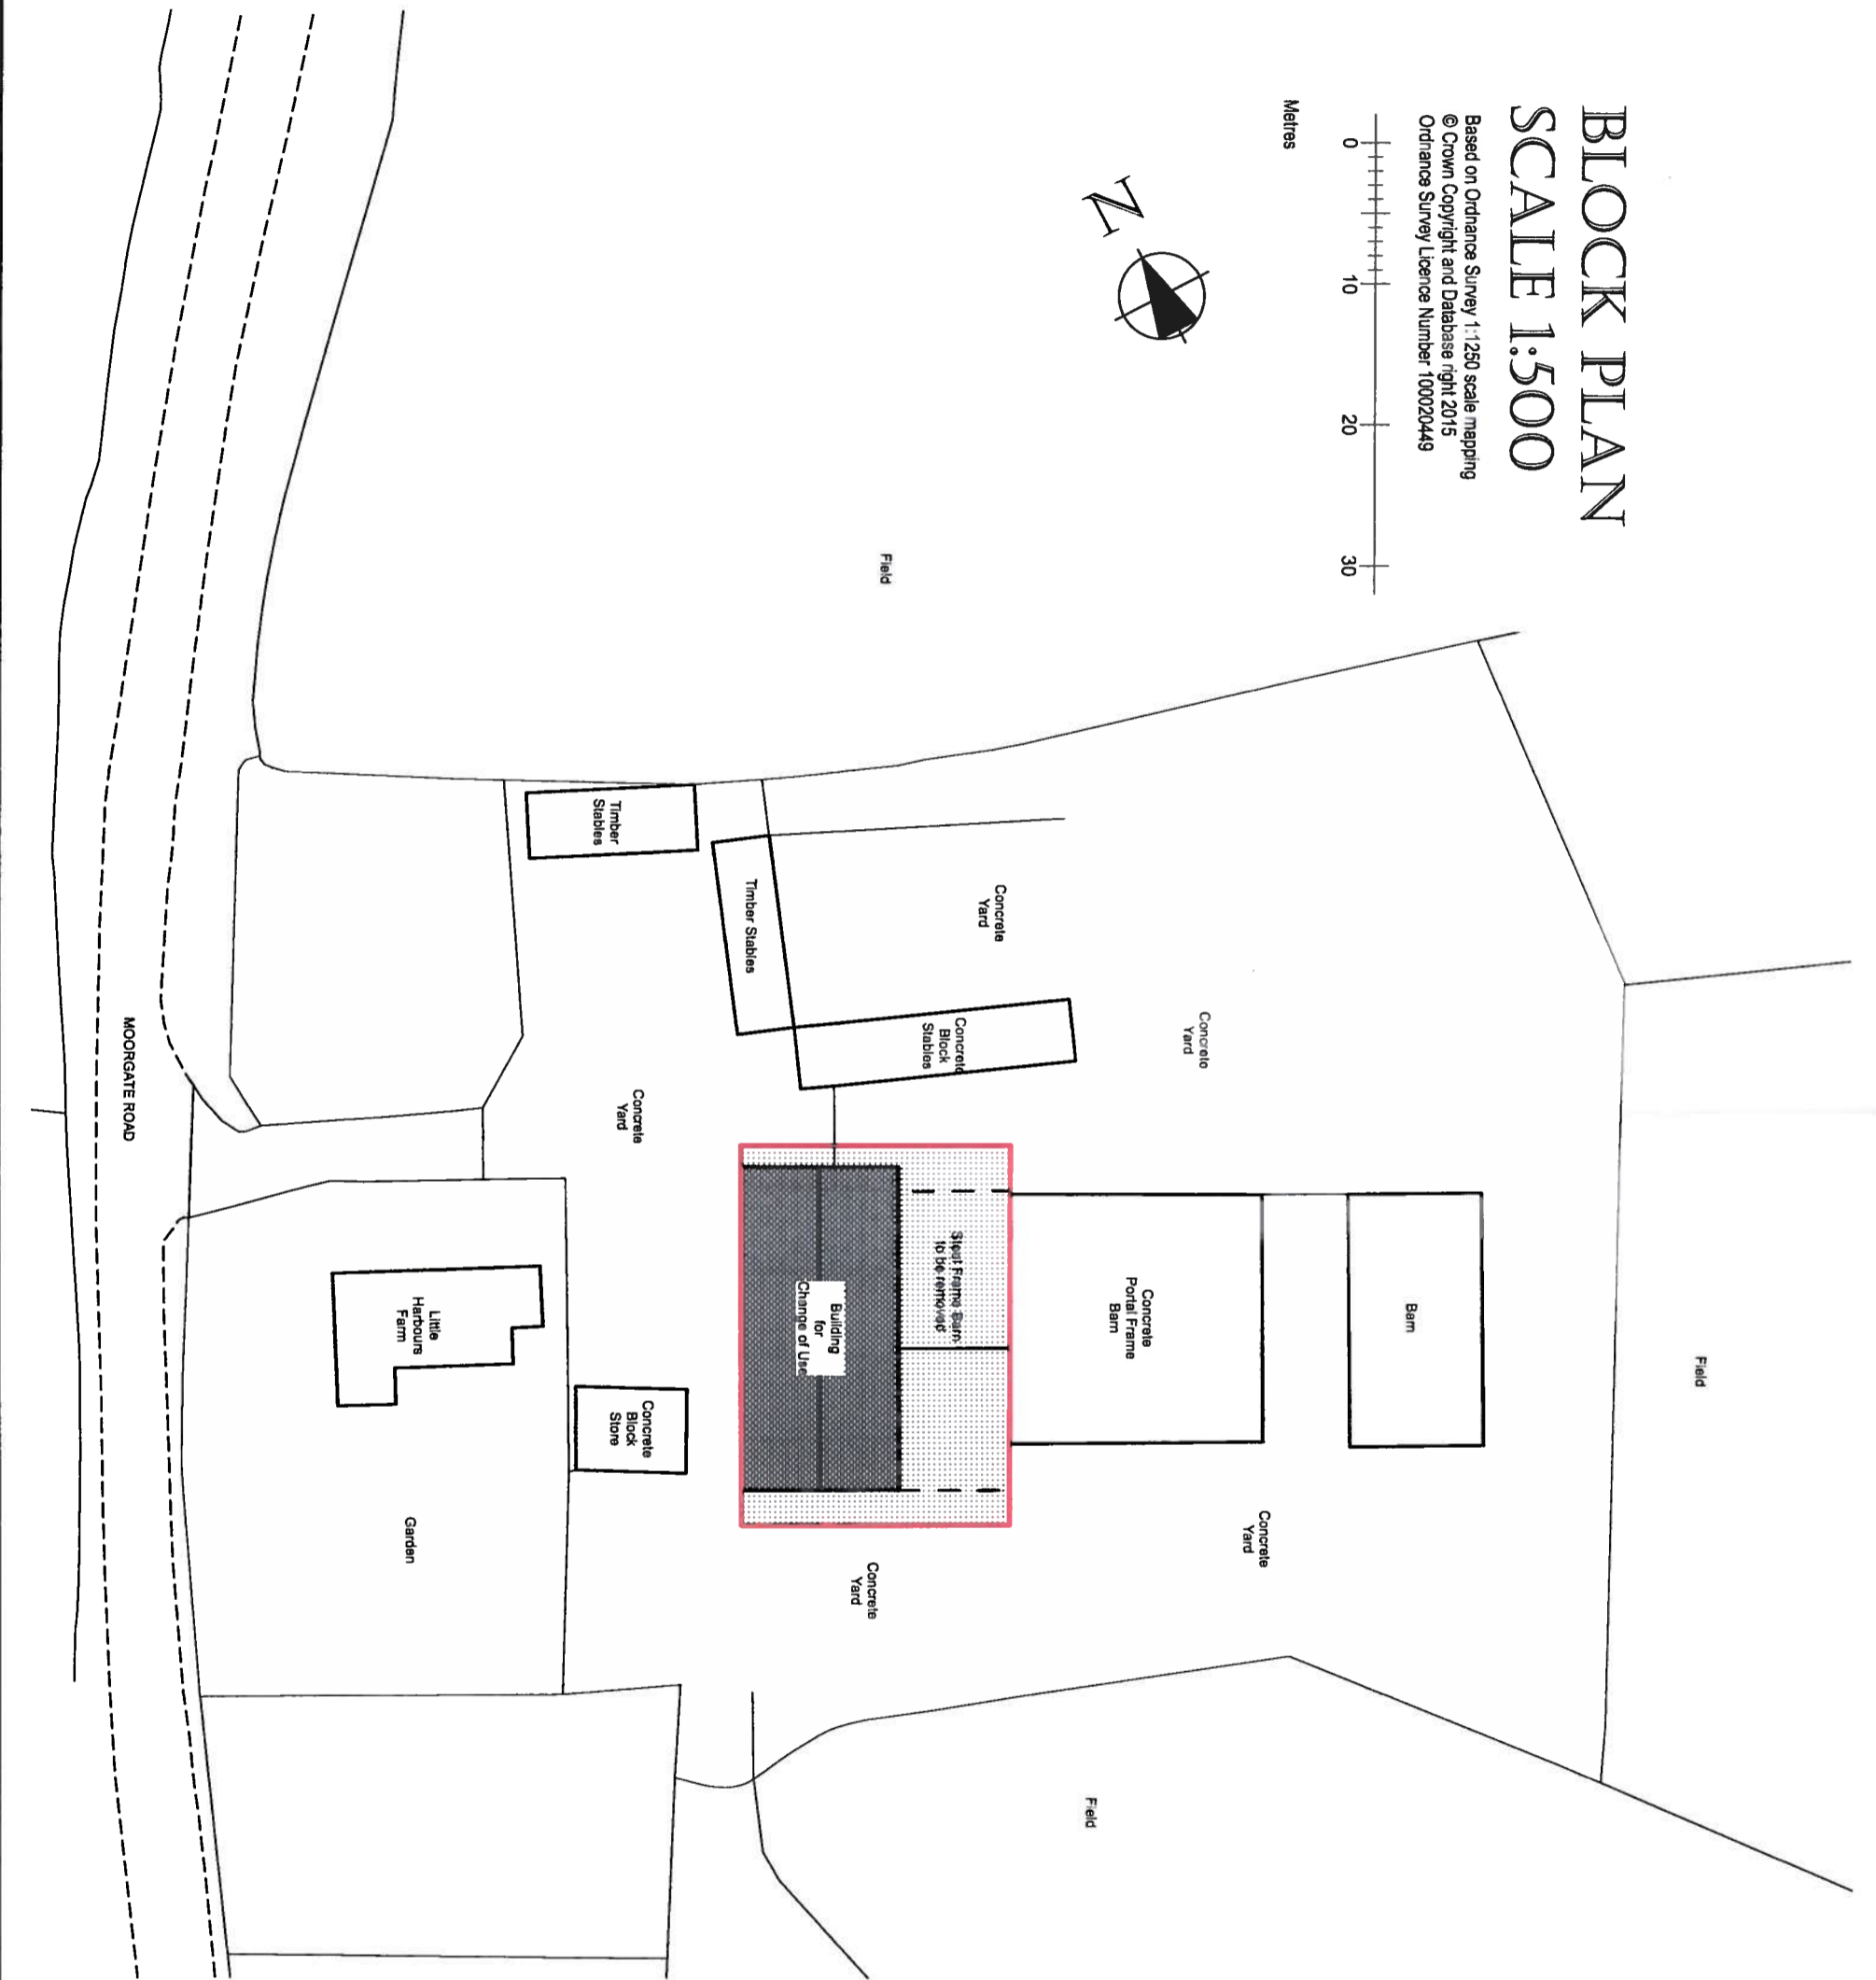

Metres

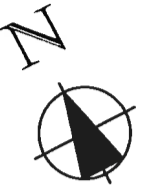

Steve Hasksey Design Ltd.

21 St John Street
Bromsgrove
Worcestershire
B61 6DY

Reg in England: 539791
TEL: 01527 43267
EMAIL: shd@hasksey.co.uk

The copyright of this drawing and design is retained by Steve Hasksey Design Ltd.
It must not be copied or reproduced without consent in writing.

Drawing Number **15-13-05** Scheme Site/Block Plan

Project Proposed Change of Use

Little Harbours Farm
Moorgate Road

Stoke Prior
Bromsgrove

B60 4AP
Client Fisher German LLP.

Drawn By P.J. Leamy

Date March 2015

Use Only Within Dimensions
From This Drawing
DO NOT SCALE

Sheet Size
A3