
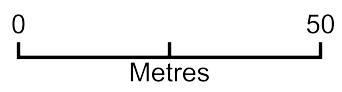


32 Victoria Road South

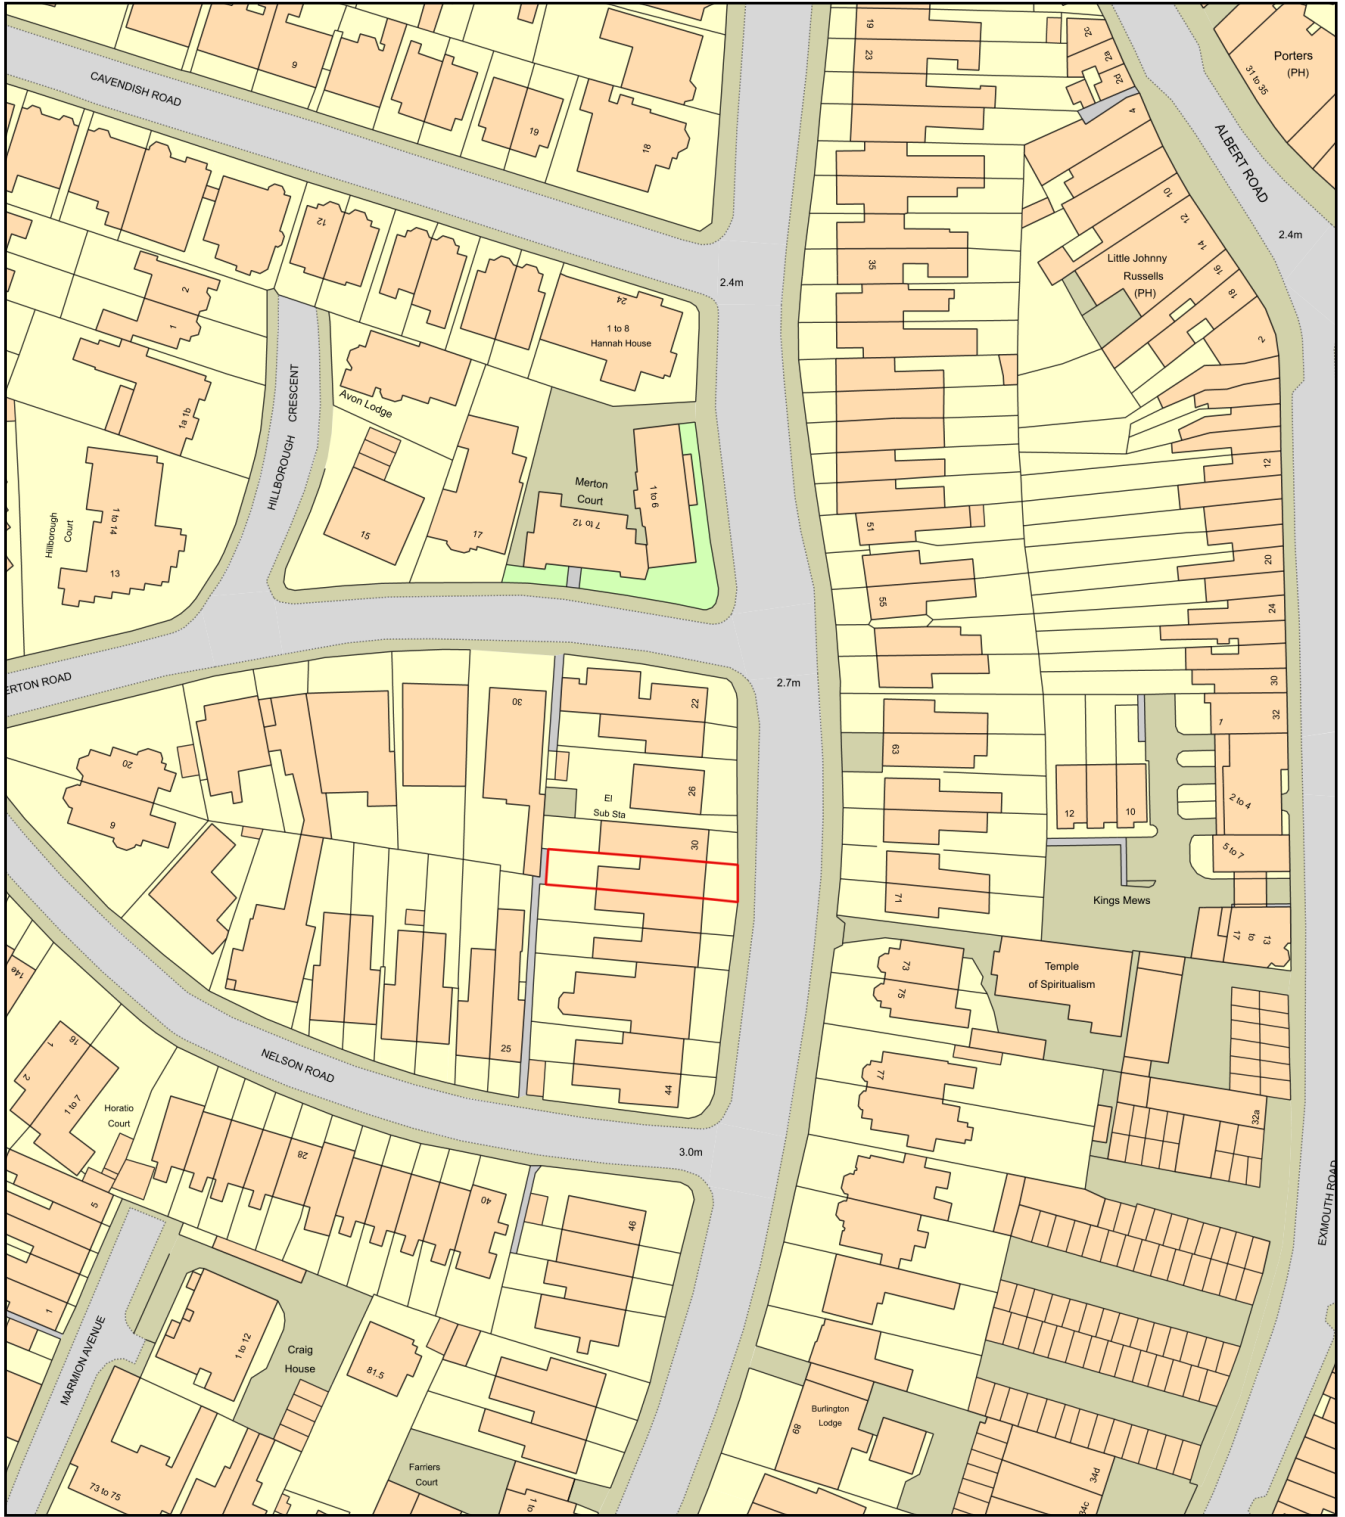

Plan Produced for: 32 Victoria Road South
Date Produced: 09 Nov 2020
Plan Reference Number: TQRQM20314122426498
Scale: 1:1250 @ A4